


NOTES
 DO NOT SCALE THIS DRAWING
 THIS DRAWING IS COPYRIGHT GARY JOHNS
 ARCHITECTS
 ALL DIMENSIONS TO BE CONFIRMED ON SITE
 ANY INCONSISTENCIES TO BE REPORTED TO
 ARCHITECT IMMEDIATELY

Materials:
 Roof - natural zinc with standing seam
 Walls - red facing brick
 buff render

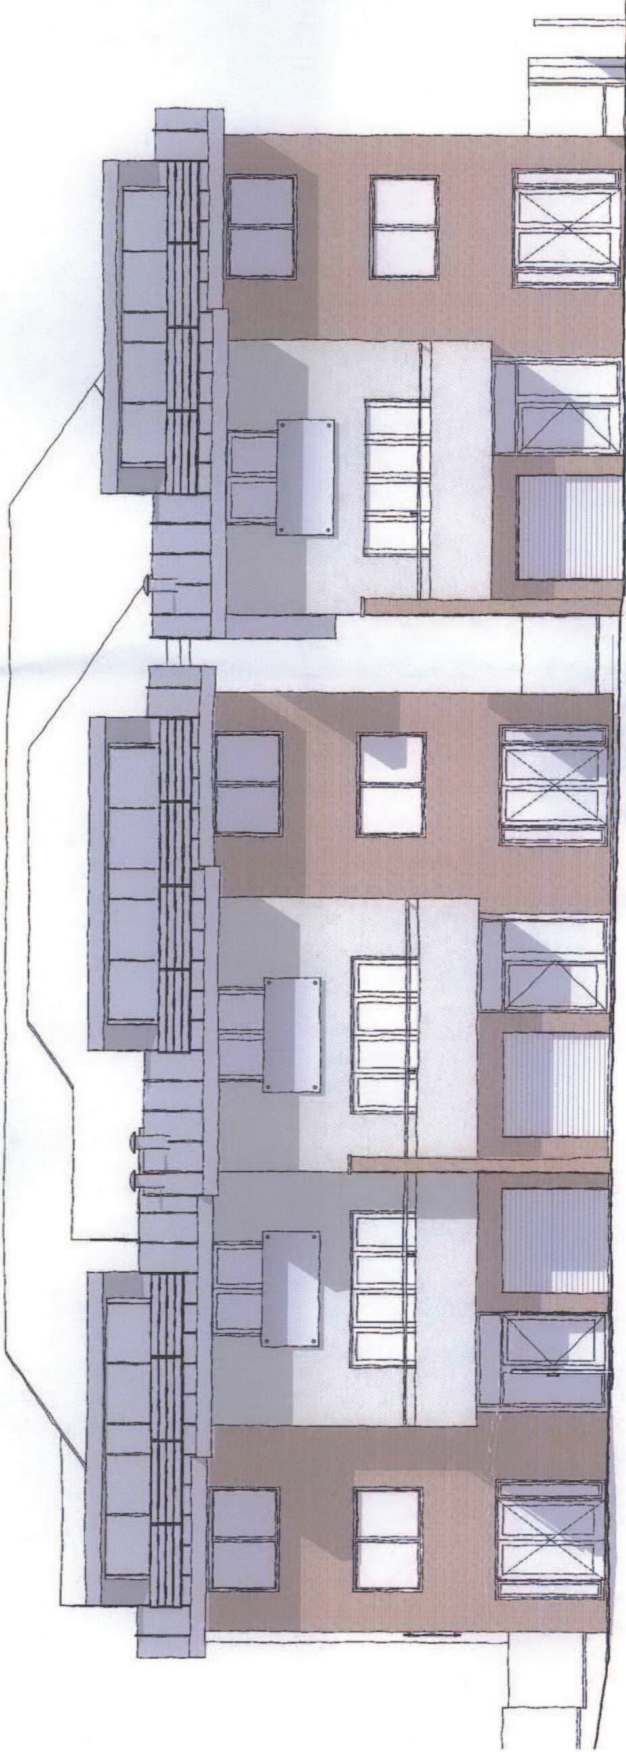


E-01

Front Elevation

1:100

Rev	By / Date	Amendment	Chkd
44 SILVER STREET, ELY, CAMBRIDGESHIRE, CB7 4JF TEL : +44(0)1353 663374 E-MAIL : info@johnsarchitects.co.uk WEB : www.johnsarchitects.co.uk			
CLIENT		Czes Sabanda	
PROJECT		Hills Avenue Cambridge	
TITLE		Elevations	
SCALE @ A3	STATUS		
1:100	Preliminary		
DRAWN	CHECKED	DATE	
SR	G-J	17.01.2012	
DRAWING NUMBER	REVISION		
09-39	P 80 Proposed Elevations 1		C

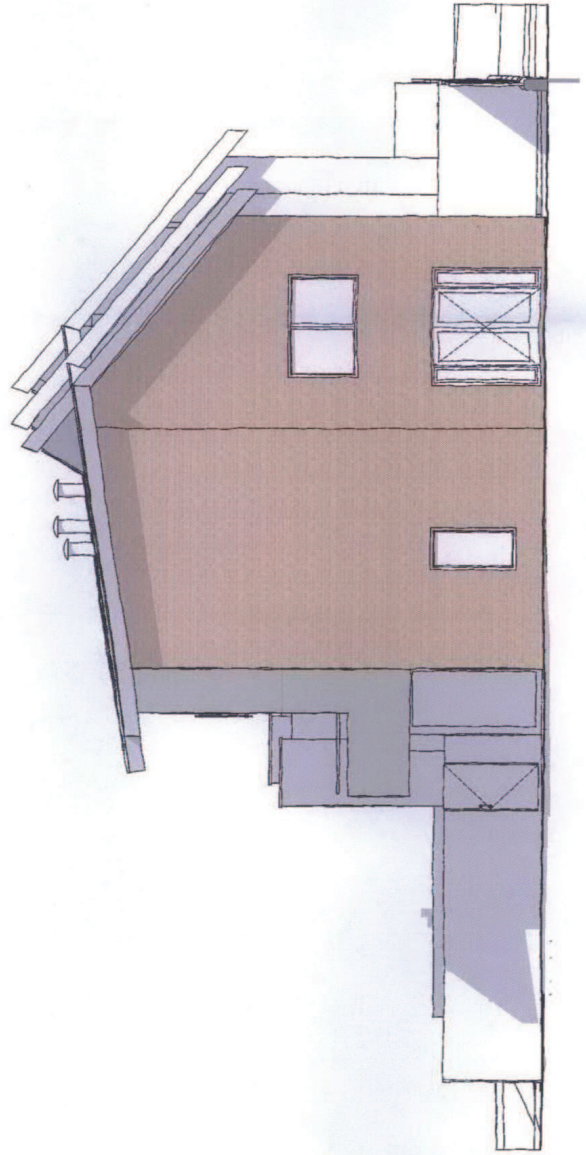

E-02

East Side Elevation

1:100