


CONTRACTORS MUST CHECK ALL DIMENSIONS ON SITE. ONLY FIGURED DIMENSIONS TO BE WORKED FROM. DISCREPANCIES MUST BE REPORTED TO THE DESIGN OFFICE BEFORE PROCEEDING.



1:100

ROOF PLAN
Scale 1:100

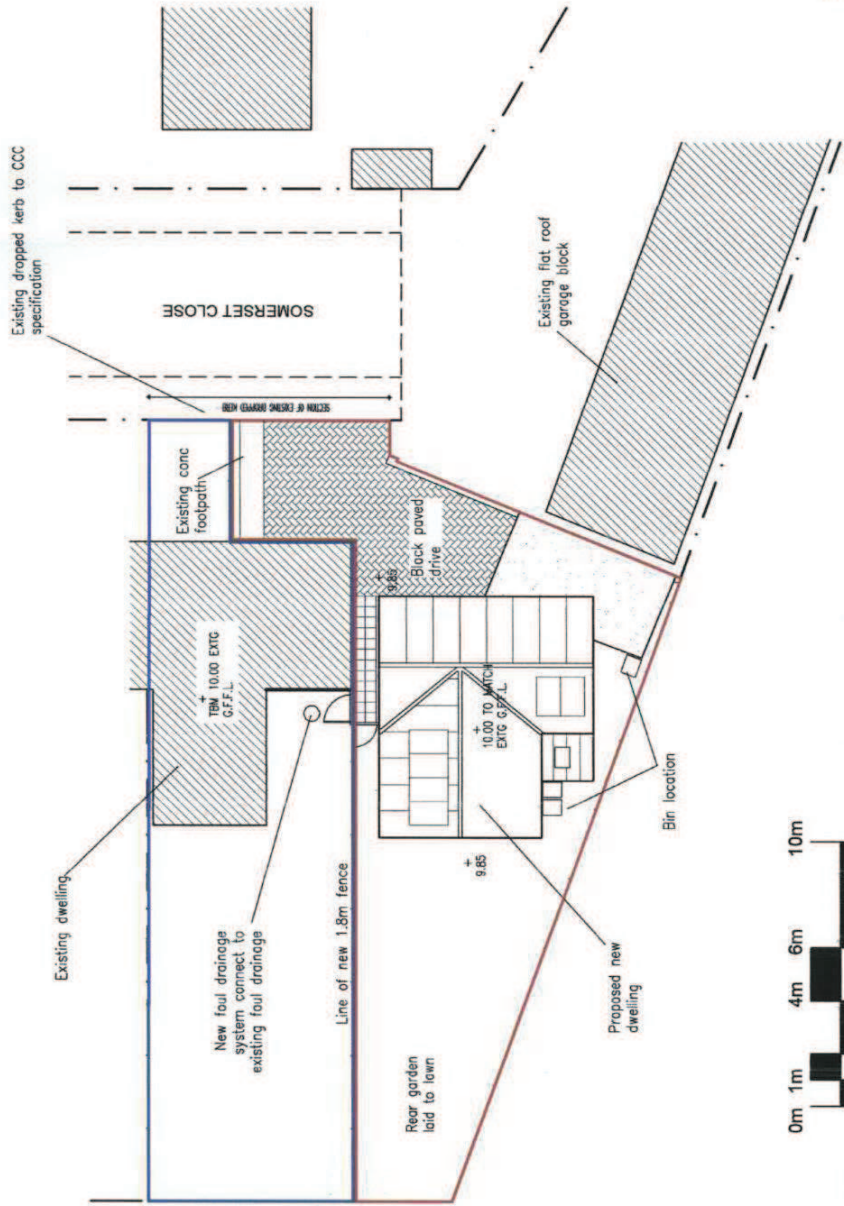

1:200

MWS Architectural Ltd
ARCHITECTURAL CONSULTANT

89 St Johns Road
Ely
Cambridgeshire
CB6 3BW
Tel/Fax: 01353 665 352
Email: mark@mwsarchitectural.co.uk

Project:
PROPOSED NEW DWELLING
15 Somerset Close
Cambridge

Drawing:
SITE PLAN

Drawing File Location:
DRAWING-FILE-LOCATION

Drawn by:
MWS

Scale:
1:200

Date:
20-09-13

This drawing is © copyright protected.
All dimensions to be checked on site.
Any discrepancies to be reported to the Architect immediately.
This drawing should not be scaled.

Drawing no:
301/P/03

Revision
B

DRAWING REVISIONS	
Rev	Date
A	17-10-13
B	07-01-14

Details

Window adjustment dining, bed 1 and ensuite

Amended to suit scheme E