

CONTRACTORS MUST CHECK ALL DIMENSIONS ON SITE. ONLY FIGURED DIMENSIONS TO BE WORKED FROM. DISCREPANCIES MUST BE REPORTED TO THE DESIGN OFFICE BEFORE PROCEEDING.

| DRAWING REVISIONS | | |
|-------------------|---------|---|
| Rev | Date | Details |
| A | 6-1-14 | AC & bathroom amended |
| B | 21-1-14 | Hall & W.C. adjusted and landing window |
| C | 30-1-14 | Section added |

MWS Architectural Ltd
 ARCHITECTURAL CONSULTANT
 89 St Johns Road
 Ely
 Cambridgeshire
 CB6 3BW
 Tel/Fax: 01353 665 352
 Email: mark@mwsarchitectural.co.uk


Project:
PROPOSED NEW DWELLING
 15 Somerset Close
 Cambridge

Drawing:
Scheme E

Drawing File Location:
 DRAWING-FILE-LOCATION
 Drawn by: MWS
 Scale: 1:50, 1:100
 Date: 19-12-13

This drawing is © copyright protected. All dimensions to be checked on site. Any discrepancies to be reported to the Architect immediately. This drawing should not be scaled.

Drawing no: 301/P/6
 Revision: C

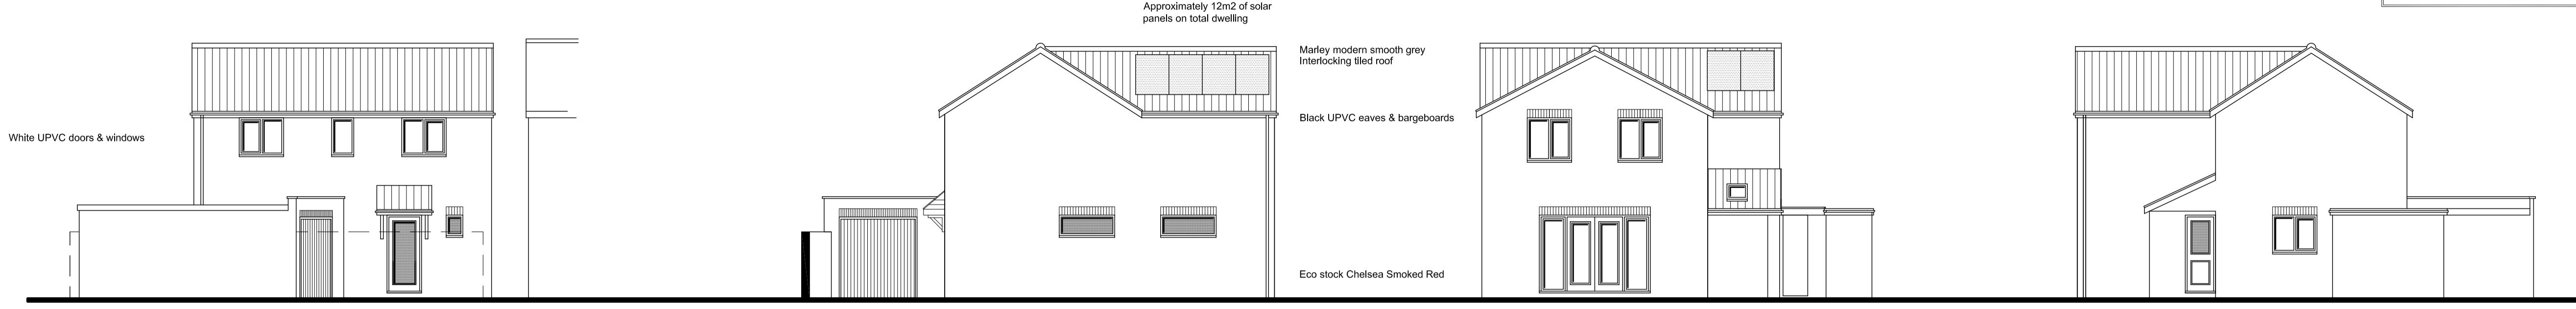


FRONT ELEVATION


SIDE ELEVATION

REAR ELEVATION


SIDE ELEVATION

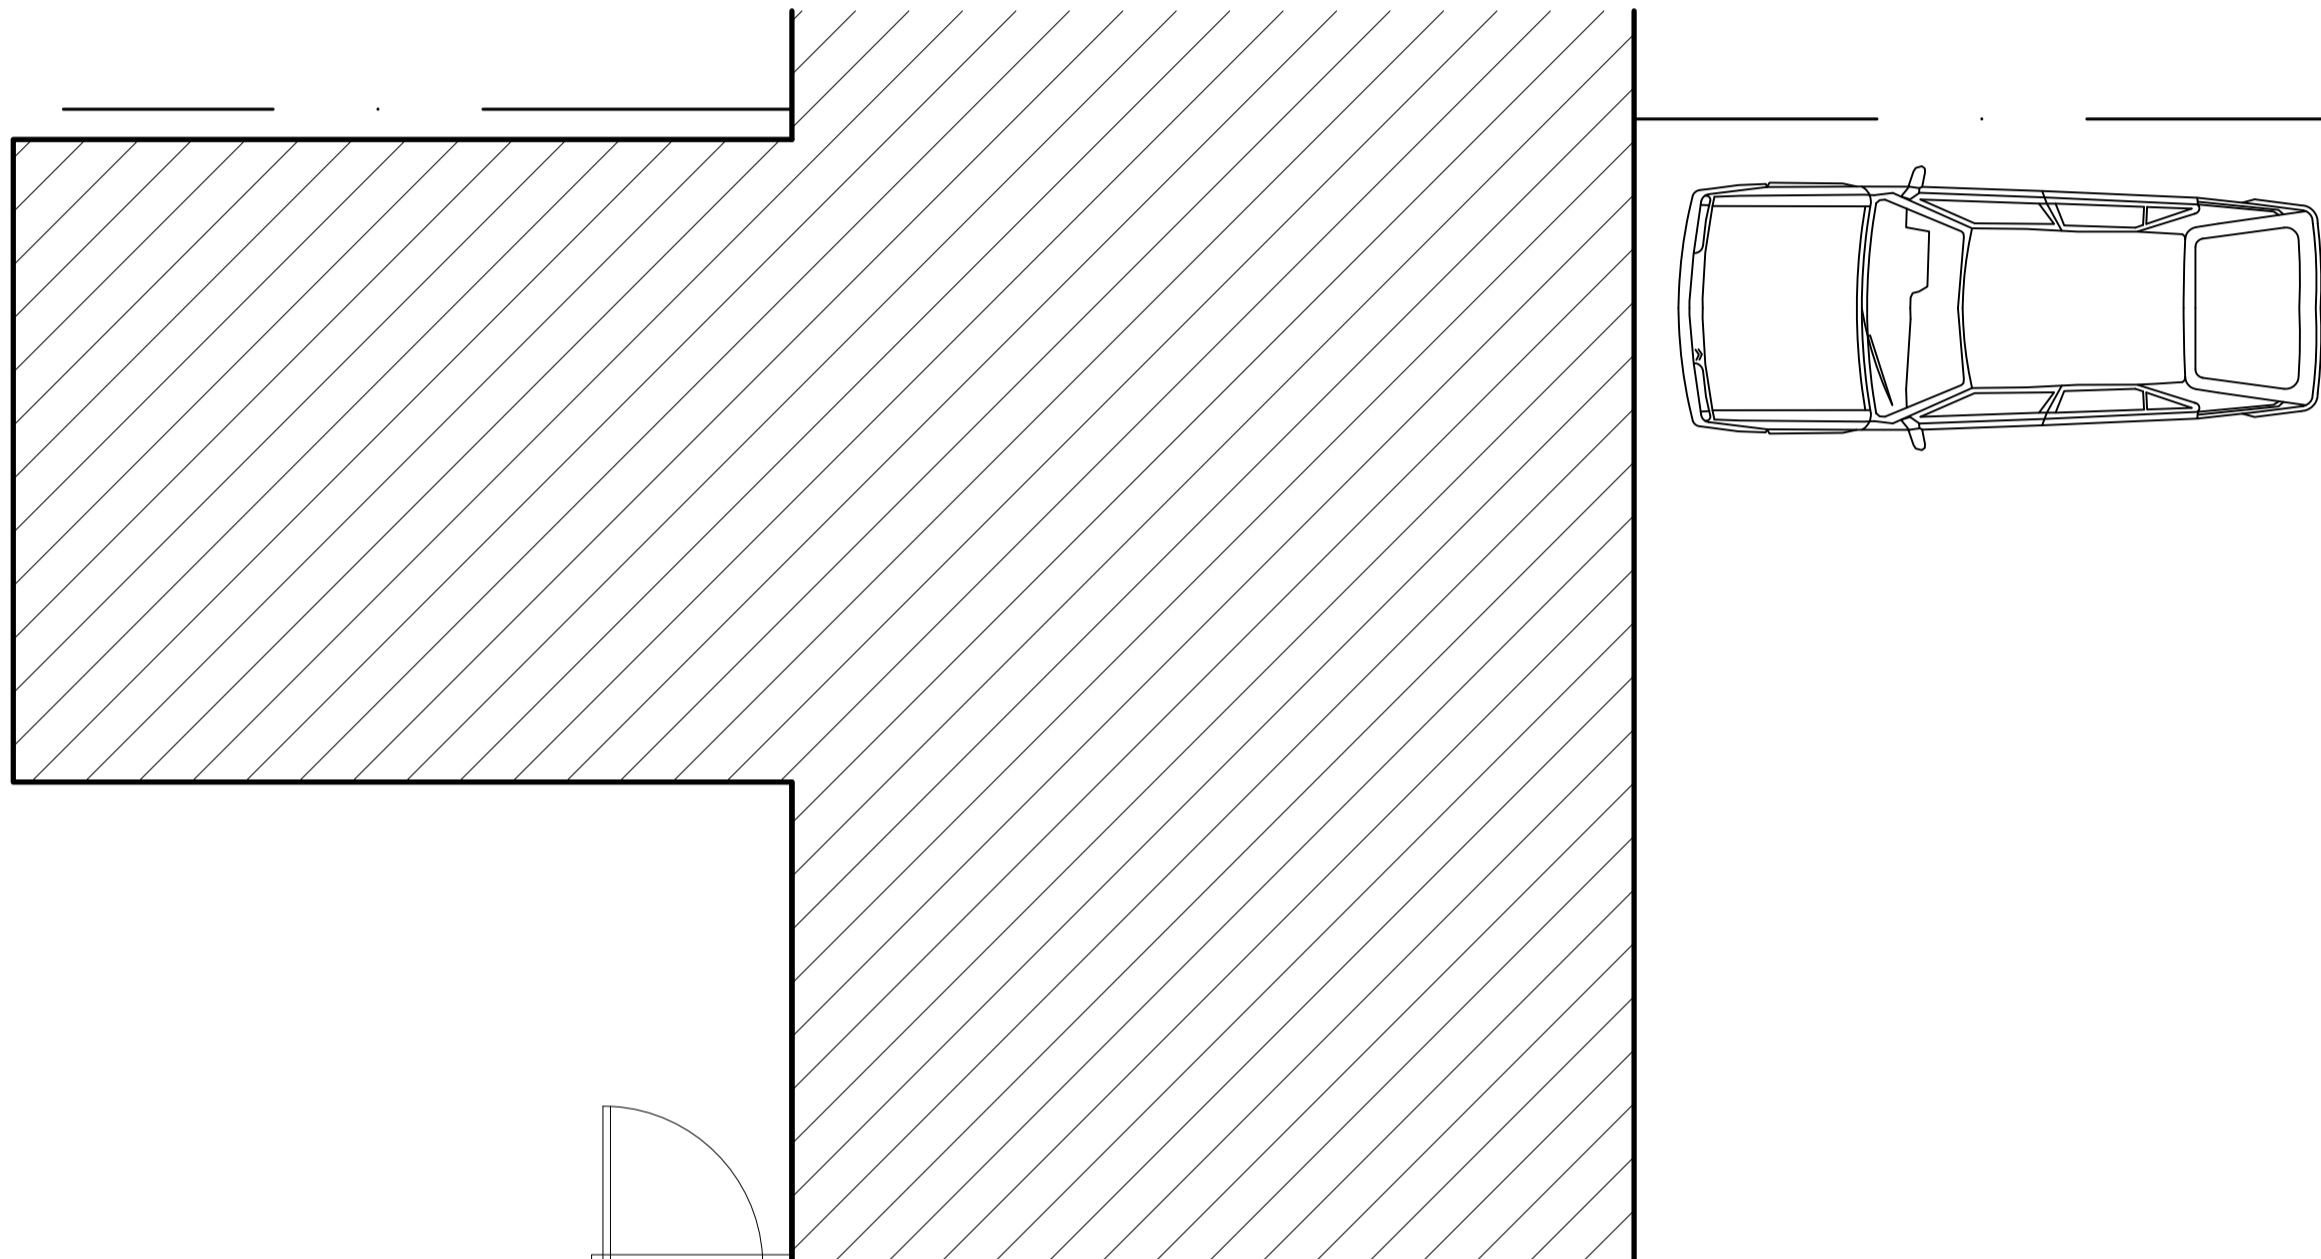

SECTION

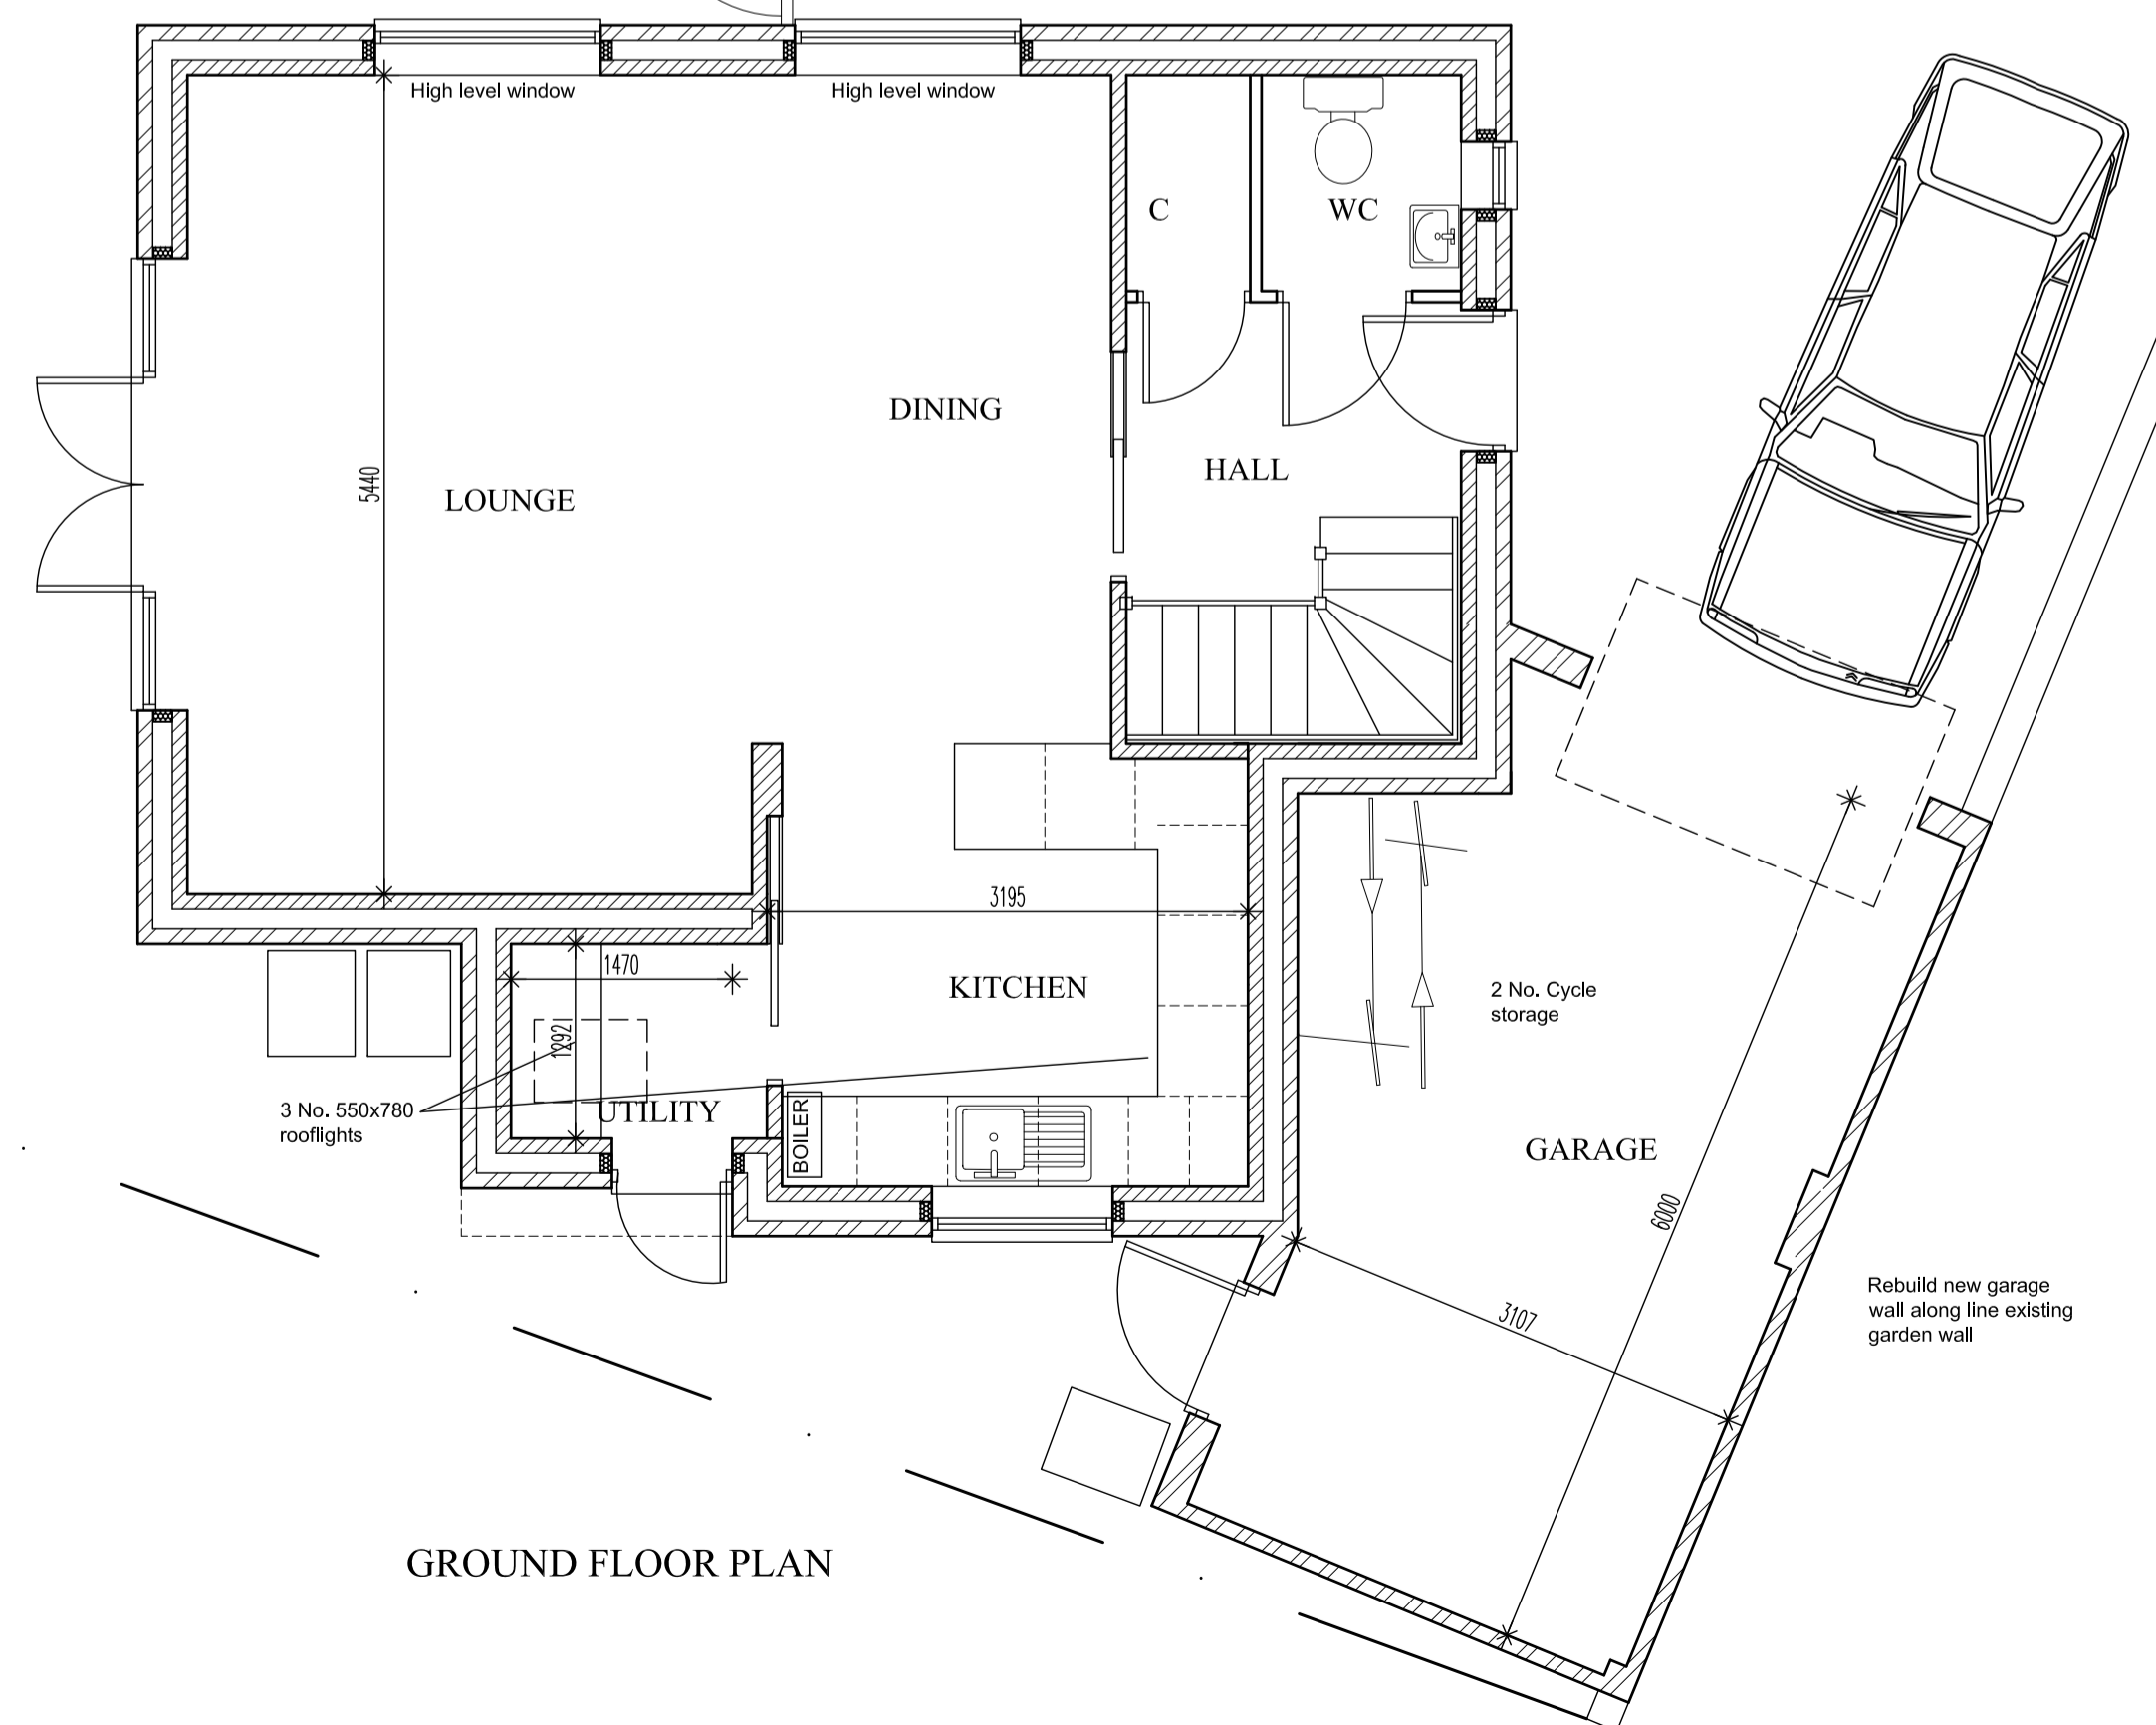

GROUND FLOOR PLAN

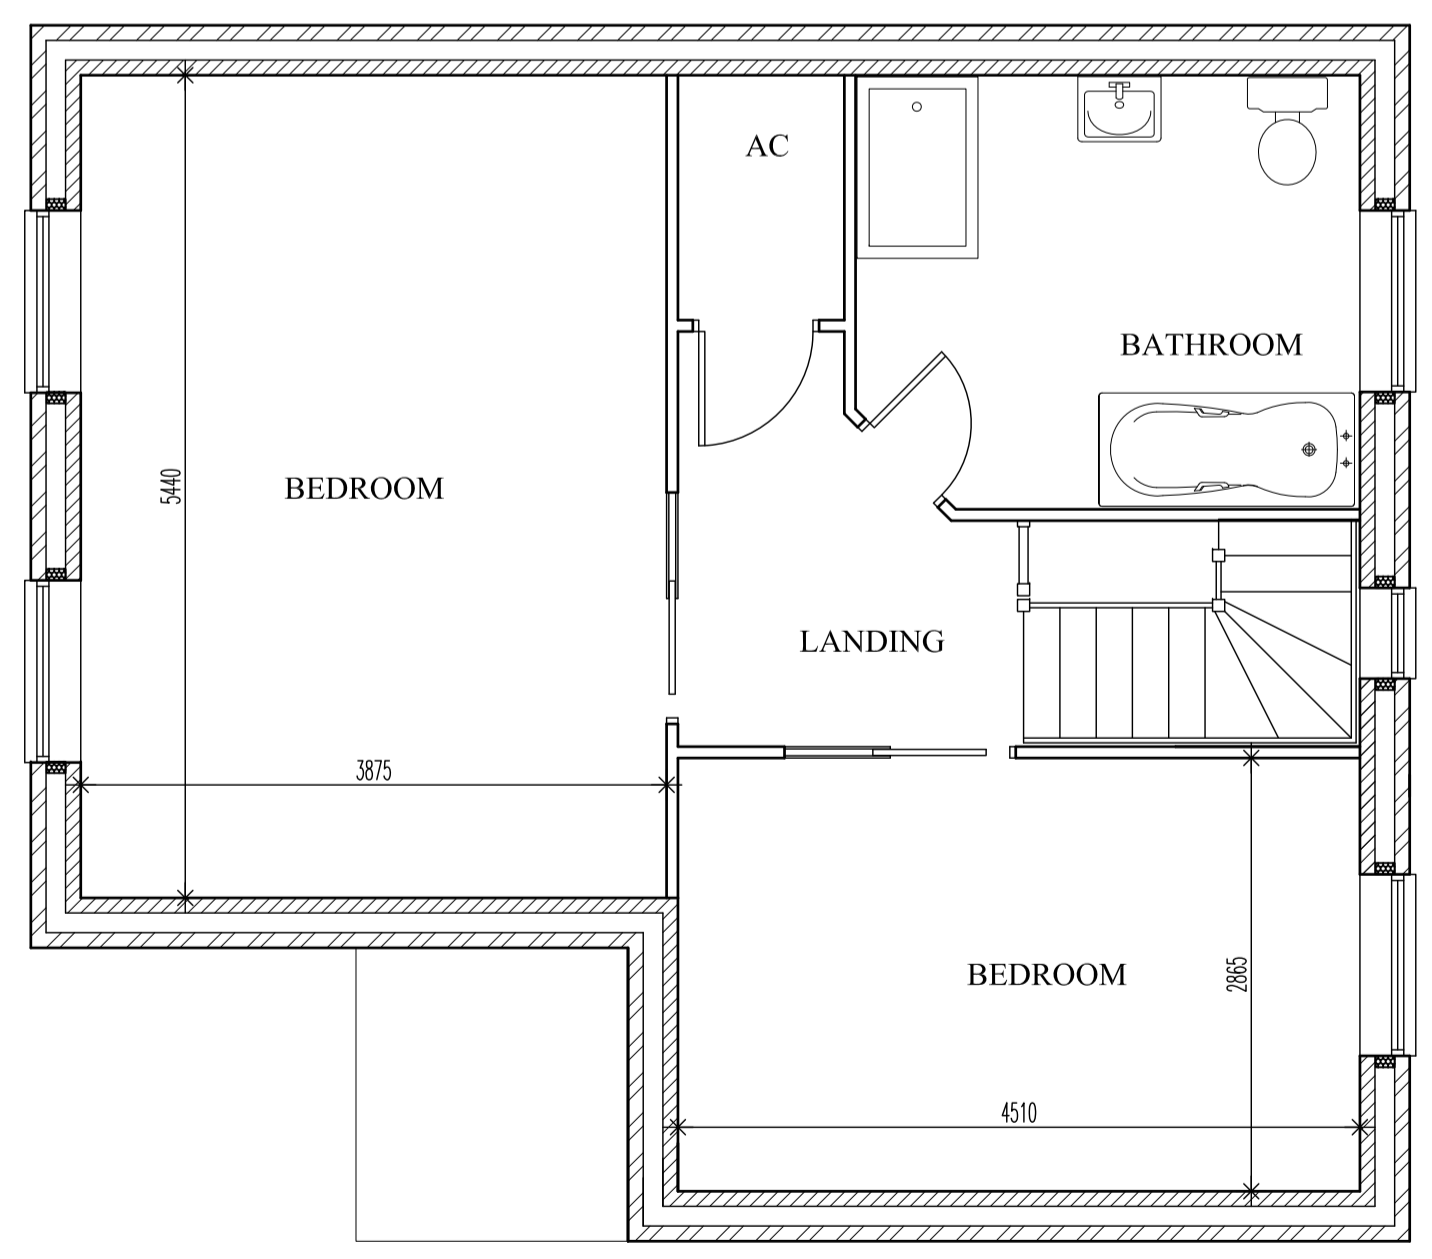

FIRST FLOOR PLAN