




END ELEVATION

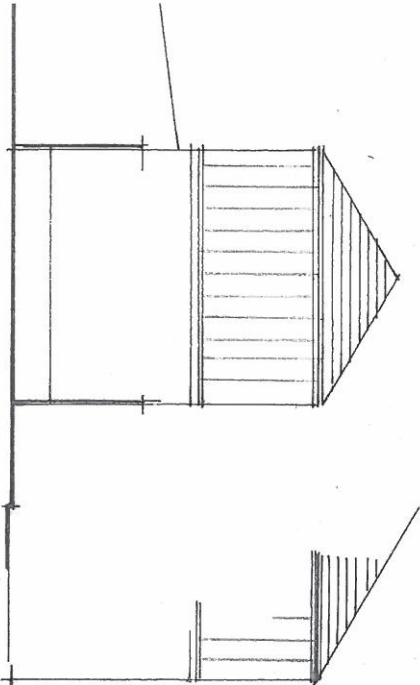


REAR ELEVATION

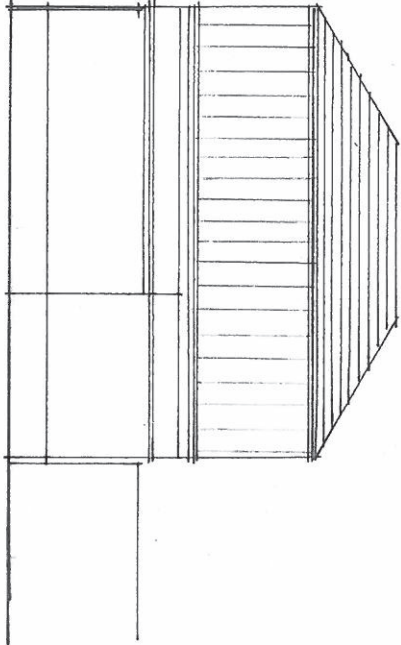

END ELEVATION

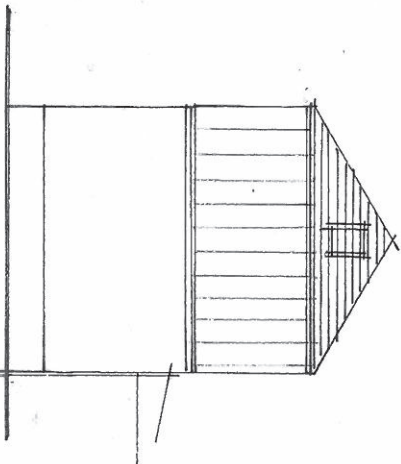

1:100

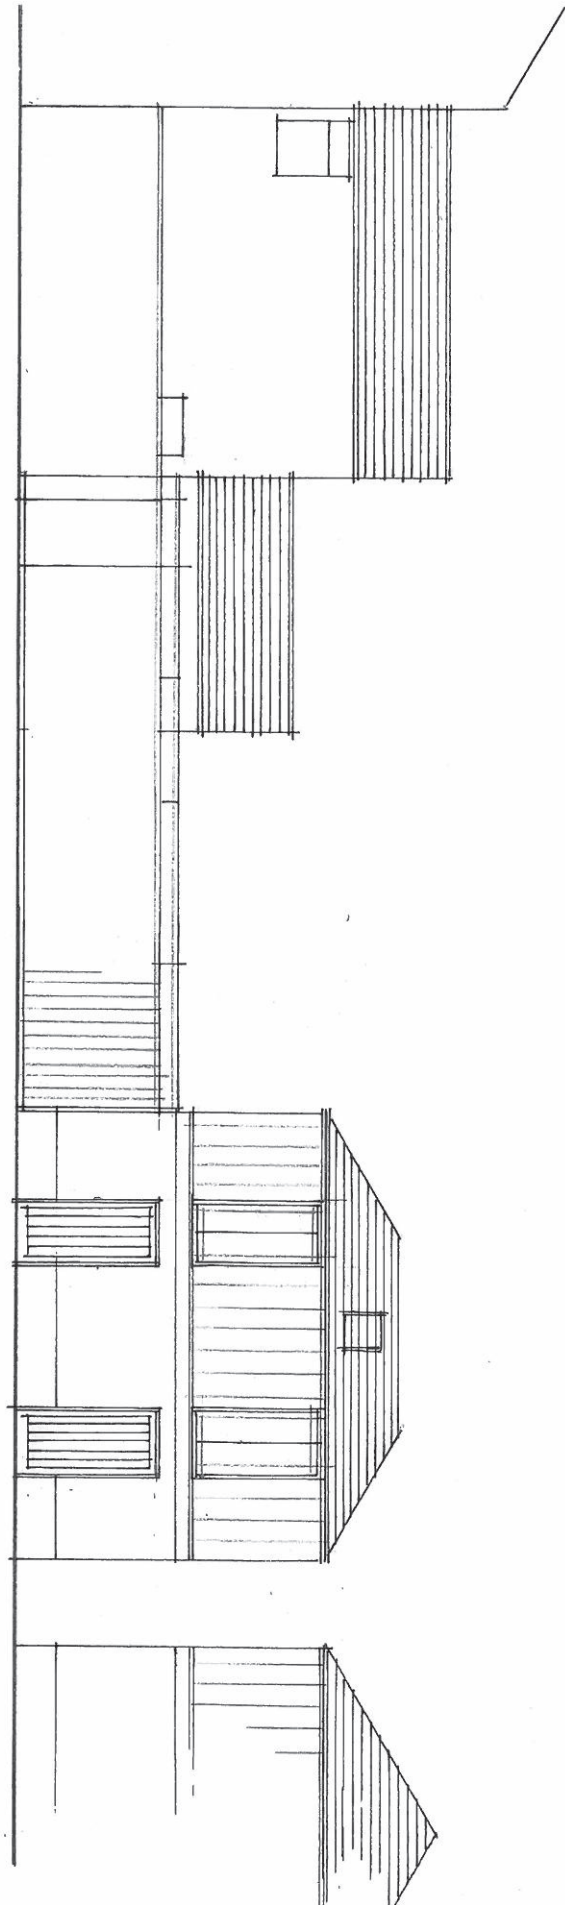

ST PHILIP'S ROAD ELEVATION



NEALE ASSOCIATES
Chartered Architects

CLIENT.
PROJECT.
DRAWING

L. SAGOO
39 THORNTON STREET
ELEVATION 11

DATE.
SCALE.
DWG. No.

MAR 14
1:100
1384/002

THE TRAM SHED, East Road, Cambridge. CB1 1BG.

Tel. 01223 354477
Fax. 01223 576677