


EXISTING GROUND FLOOR PLAN.

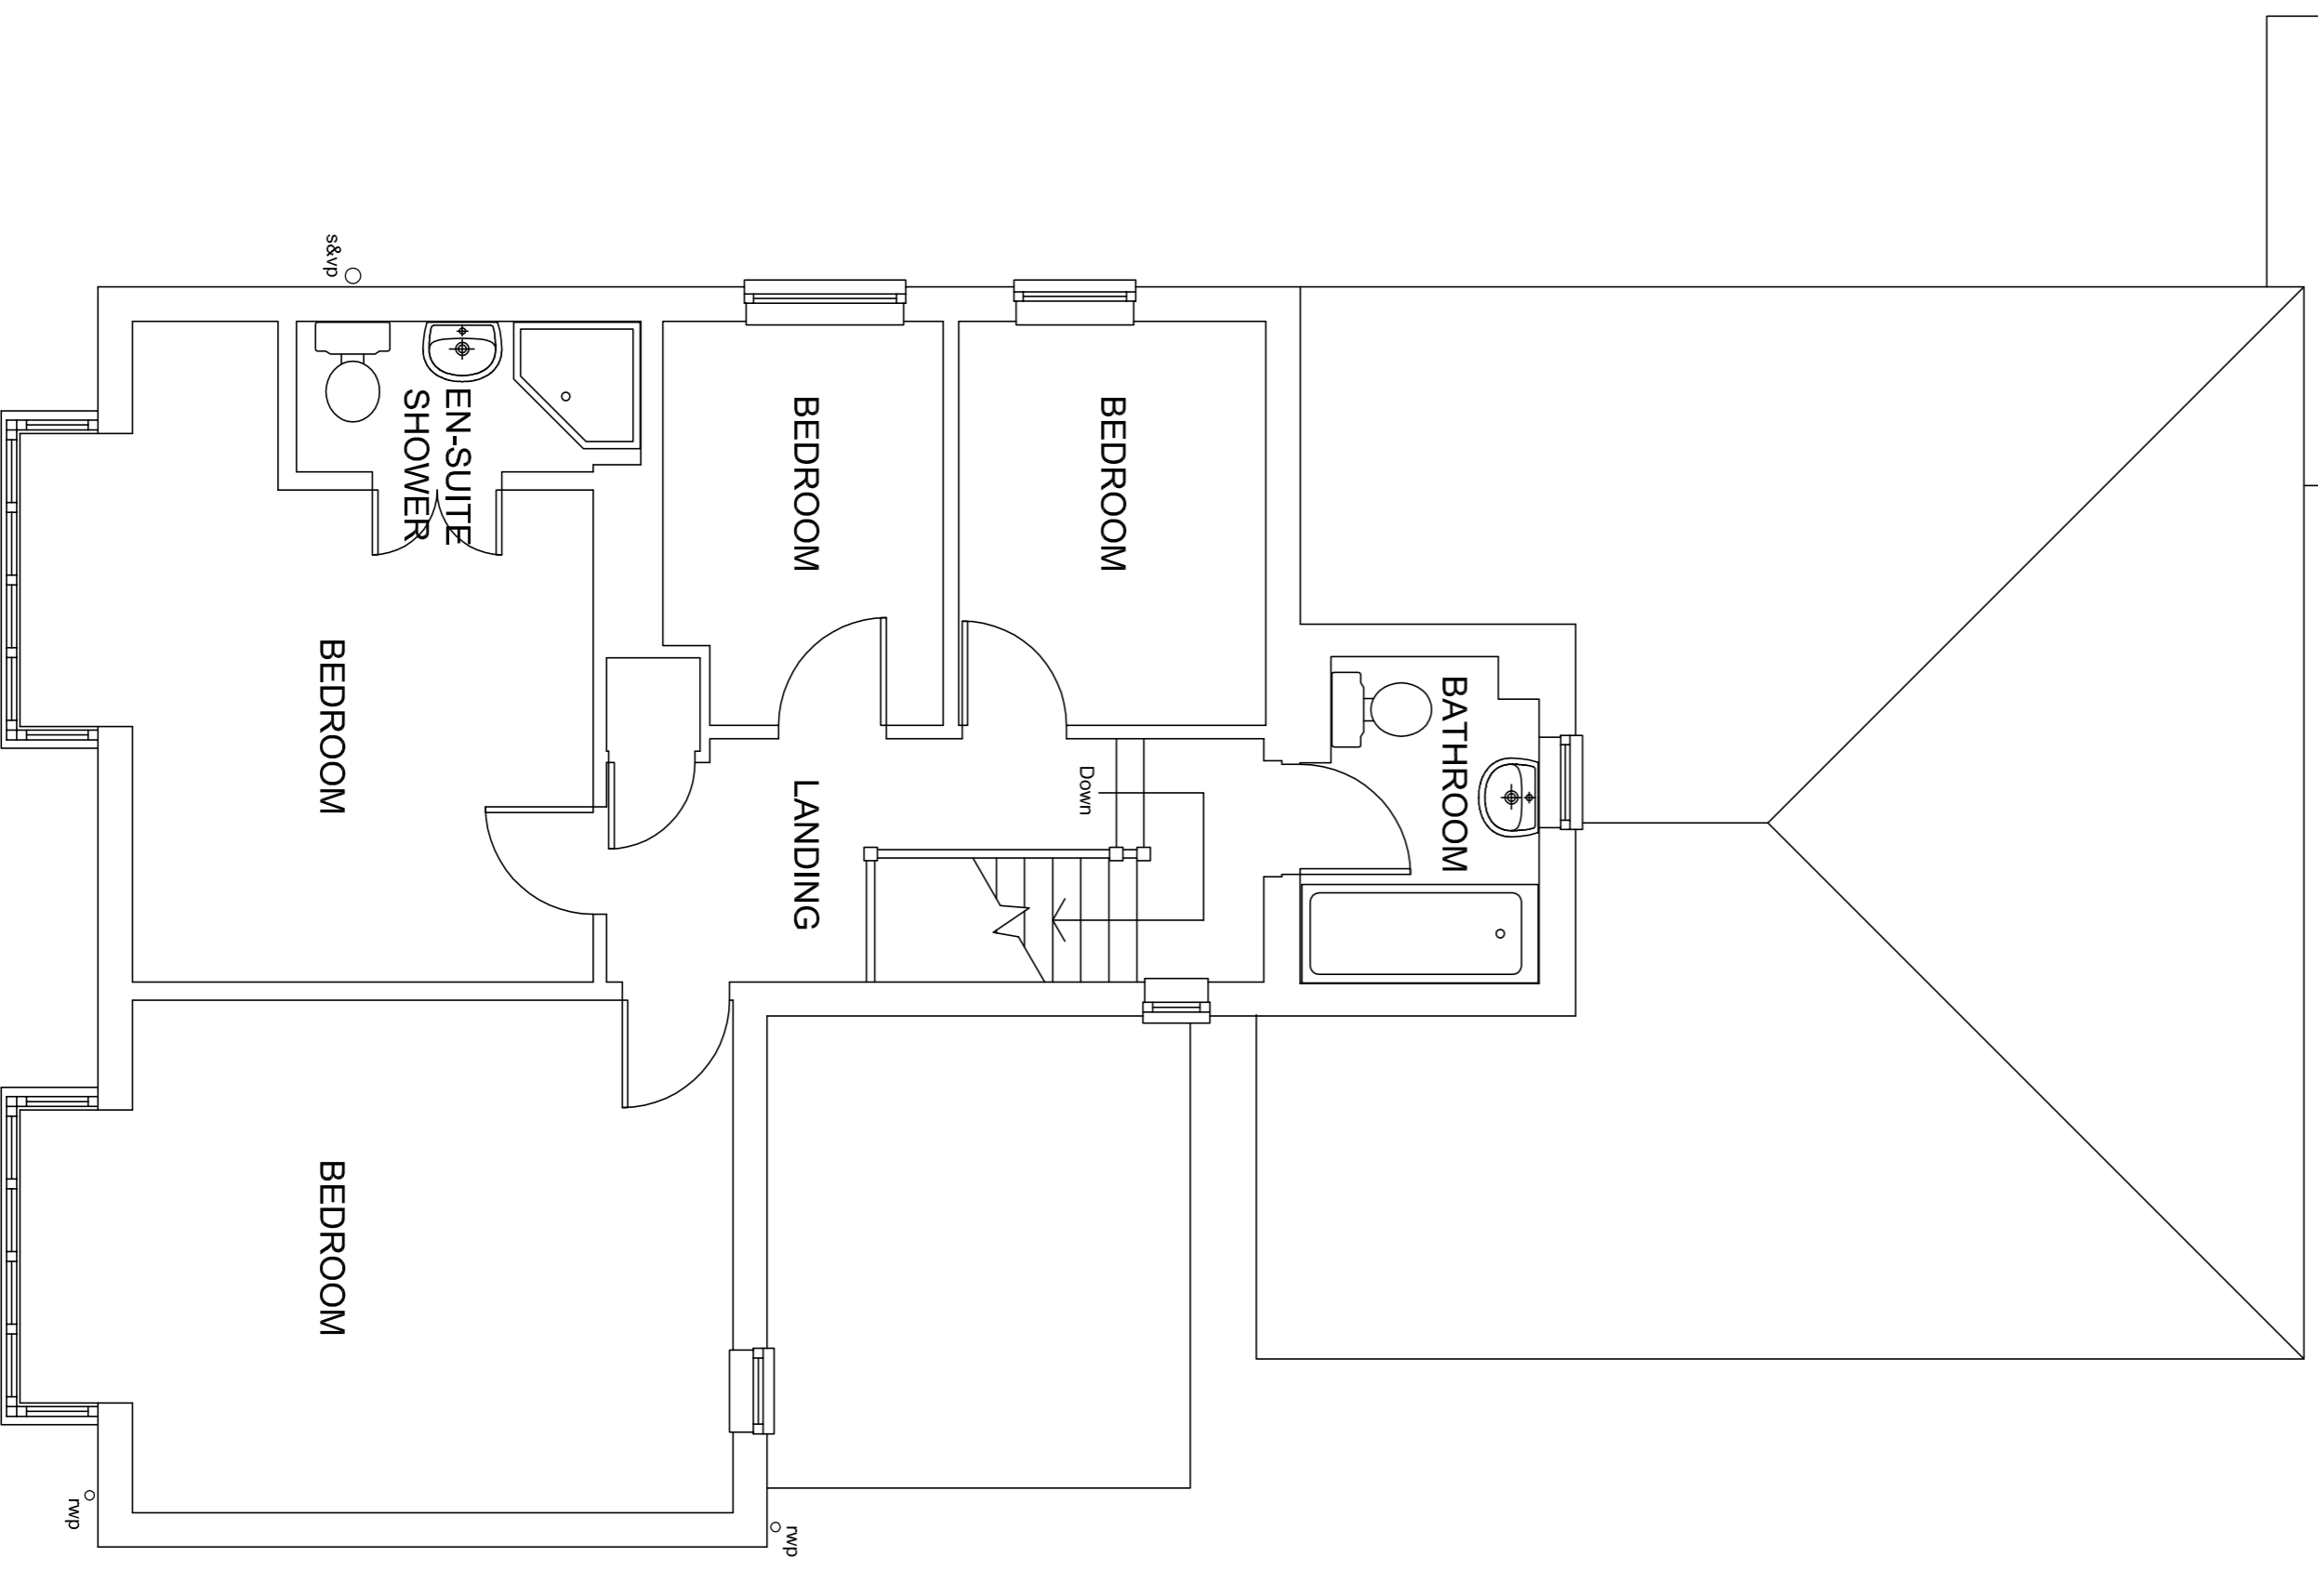

EXISTING FIRST FLOOR PLAN.

PLANNING

B. Summer House plan removed. 15.05.14
 A. Drawing updated. 11.03.14
 Revisions

JANUARY'S CONSULTANT SUPERVISORS
 704-1000 1/1 Dimes Court, 54 St. Newmarket, N25 1
 Cambridge, CB8 8DZ
 Tel: (01223) 325800 Fax: (01223) 325946
 e-mail: swb@januarys.co.uk

Job title
 591, NEWMARKET ROAD,
 CAMBRIDGE, CB8 8PA

Drawing title
 EXISTING FLOOR PLANS.

Date: 15.10.13 Scale(s): 1:50@A1, 1:100@A3
 Drawn by: SWB Checked by: CWB

Drawing No: **BS003(12) - 01** Rev: **B**