


PROPOSED GROUND FLOOR PLAN.

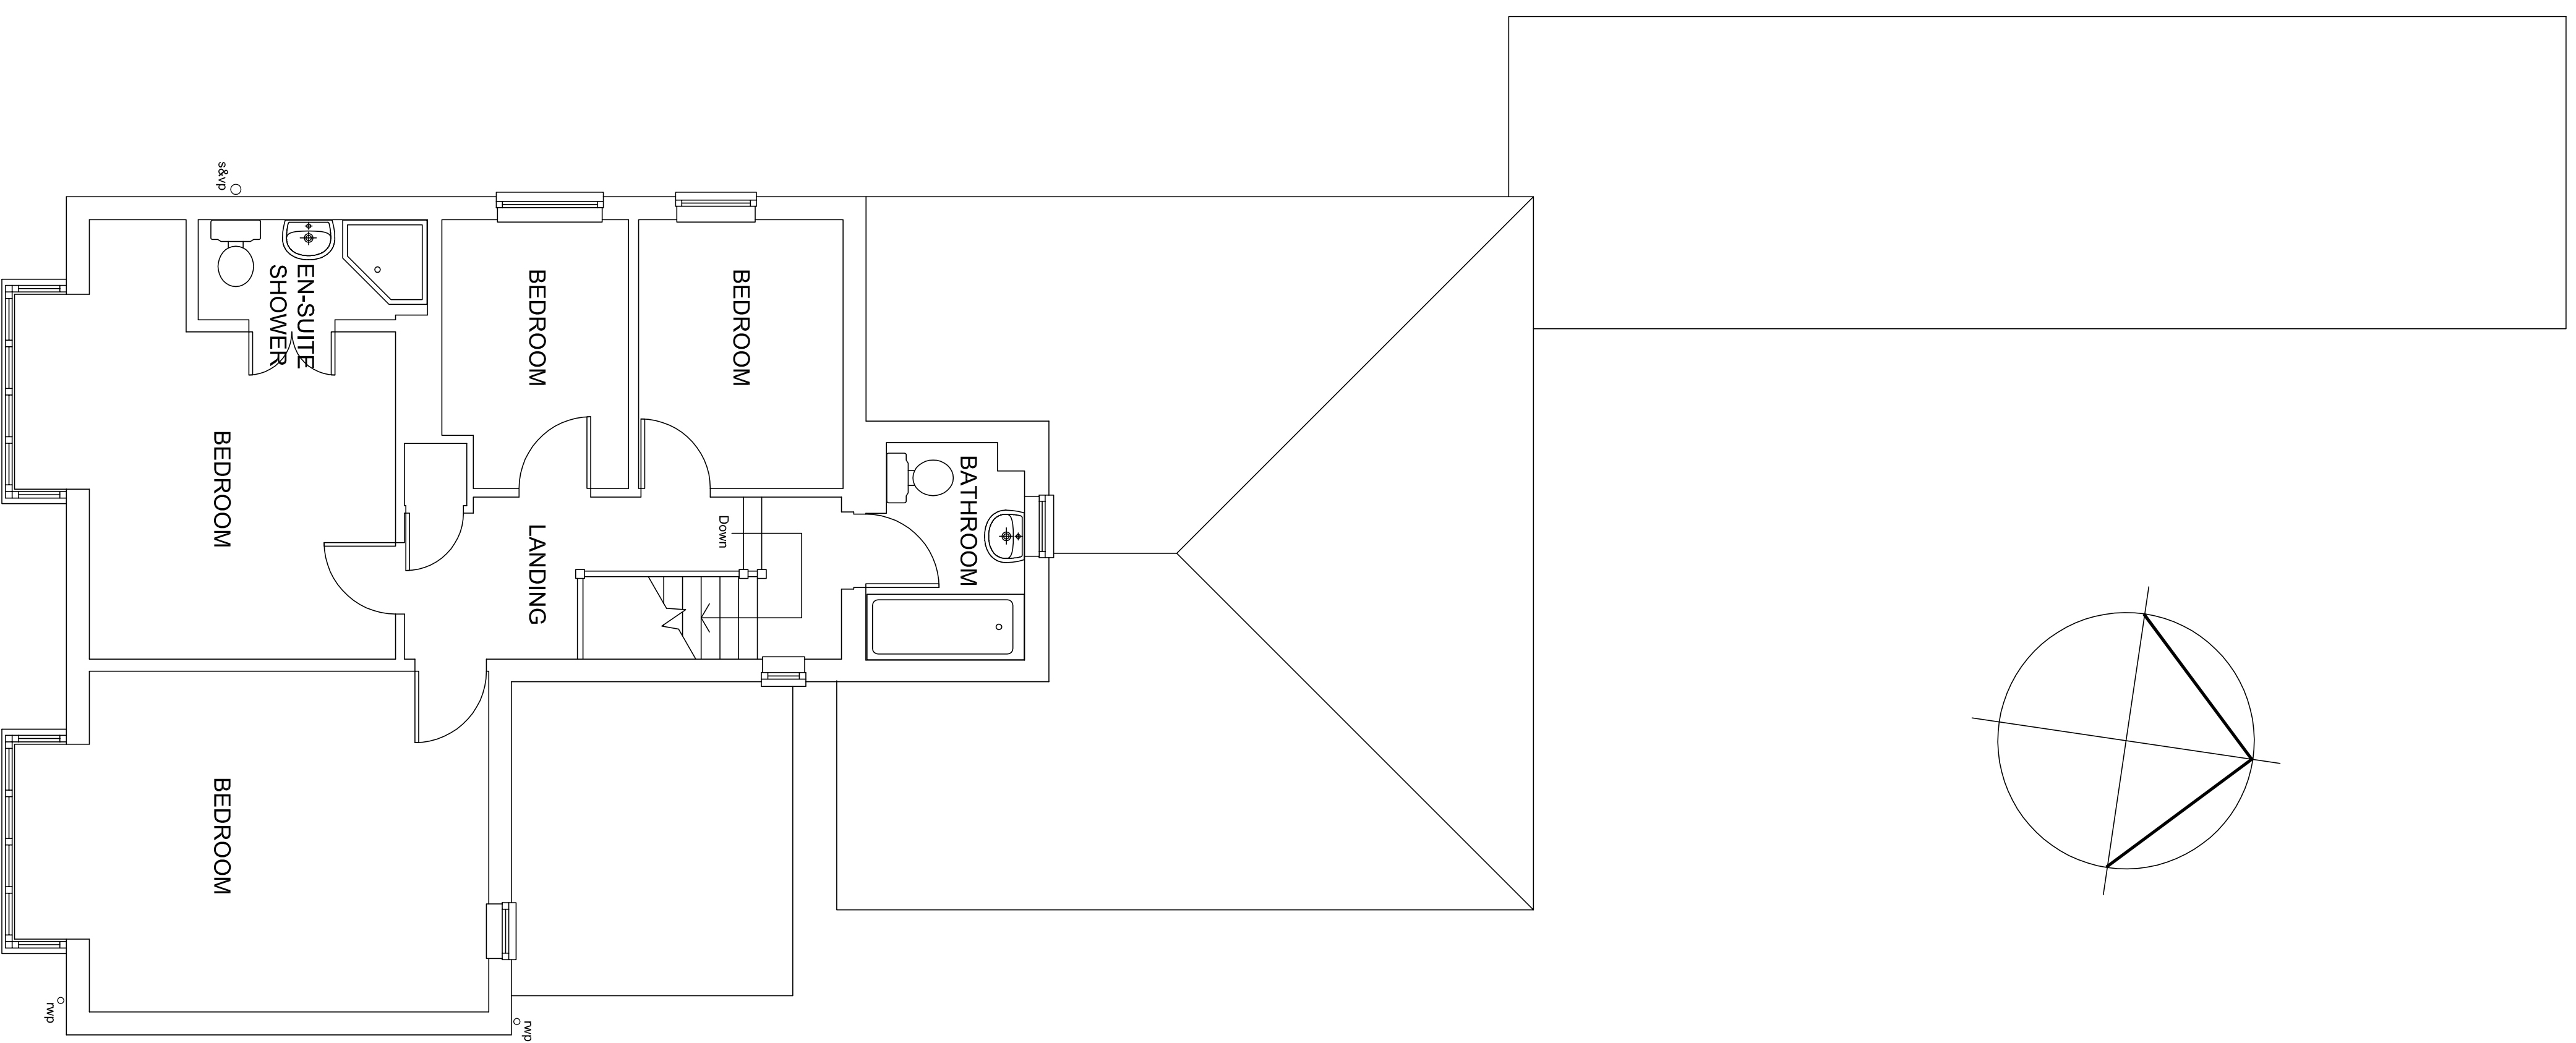

PROPOSED FIRST FLOOR PLAN.

PLANNING

B. Summer House plan removed, 15.05.14
 A. Drawing updated, 11.03.14
 Revisions

JANUARY'S CONSULTANT SURVEYORS
 70th Holloway, 1st Floor, Colindale, St Albans, Hemel Hempstead, HX3 9JL
 Cambridgeshire, CB8 8DZ
 Tel: (01223) 325800 Fax: (01223) 325946
 e-mail: swb@januarys.co.uk

Job title
 591, NEWMARKET ROAD,
 CAMBRIDGE, CB8 8PA

Drawing title
PROPOSED FLOOR PLANS.

Date: 18.03.14 Scale(s): 1:50@A1, 1:100@A3

Drawn by: SWB Checked by: CWB

Drawing No: **BS003(12) - 04** Rev: **B**