



No 21 Victoria Park No 23 Victoria Park


Existing East Elevation



No 23 Victoria Park


Brick joint
existing window to be removed and bricked up

Existing West Elevation

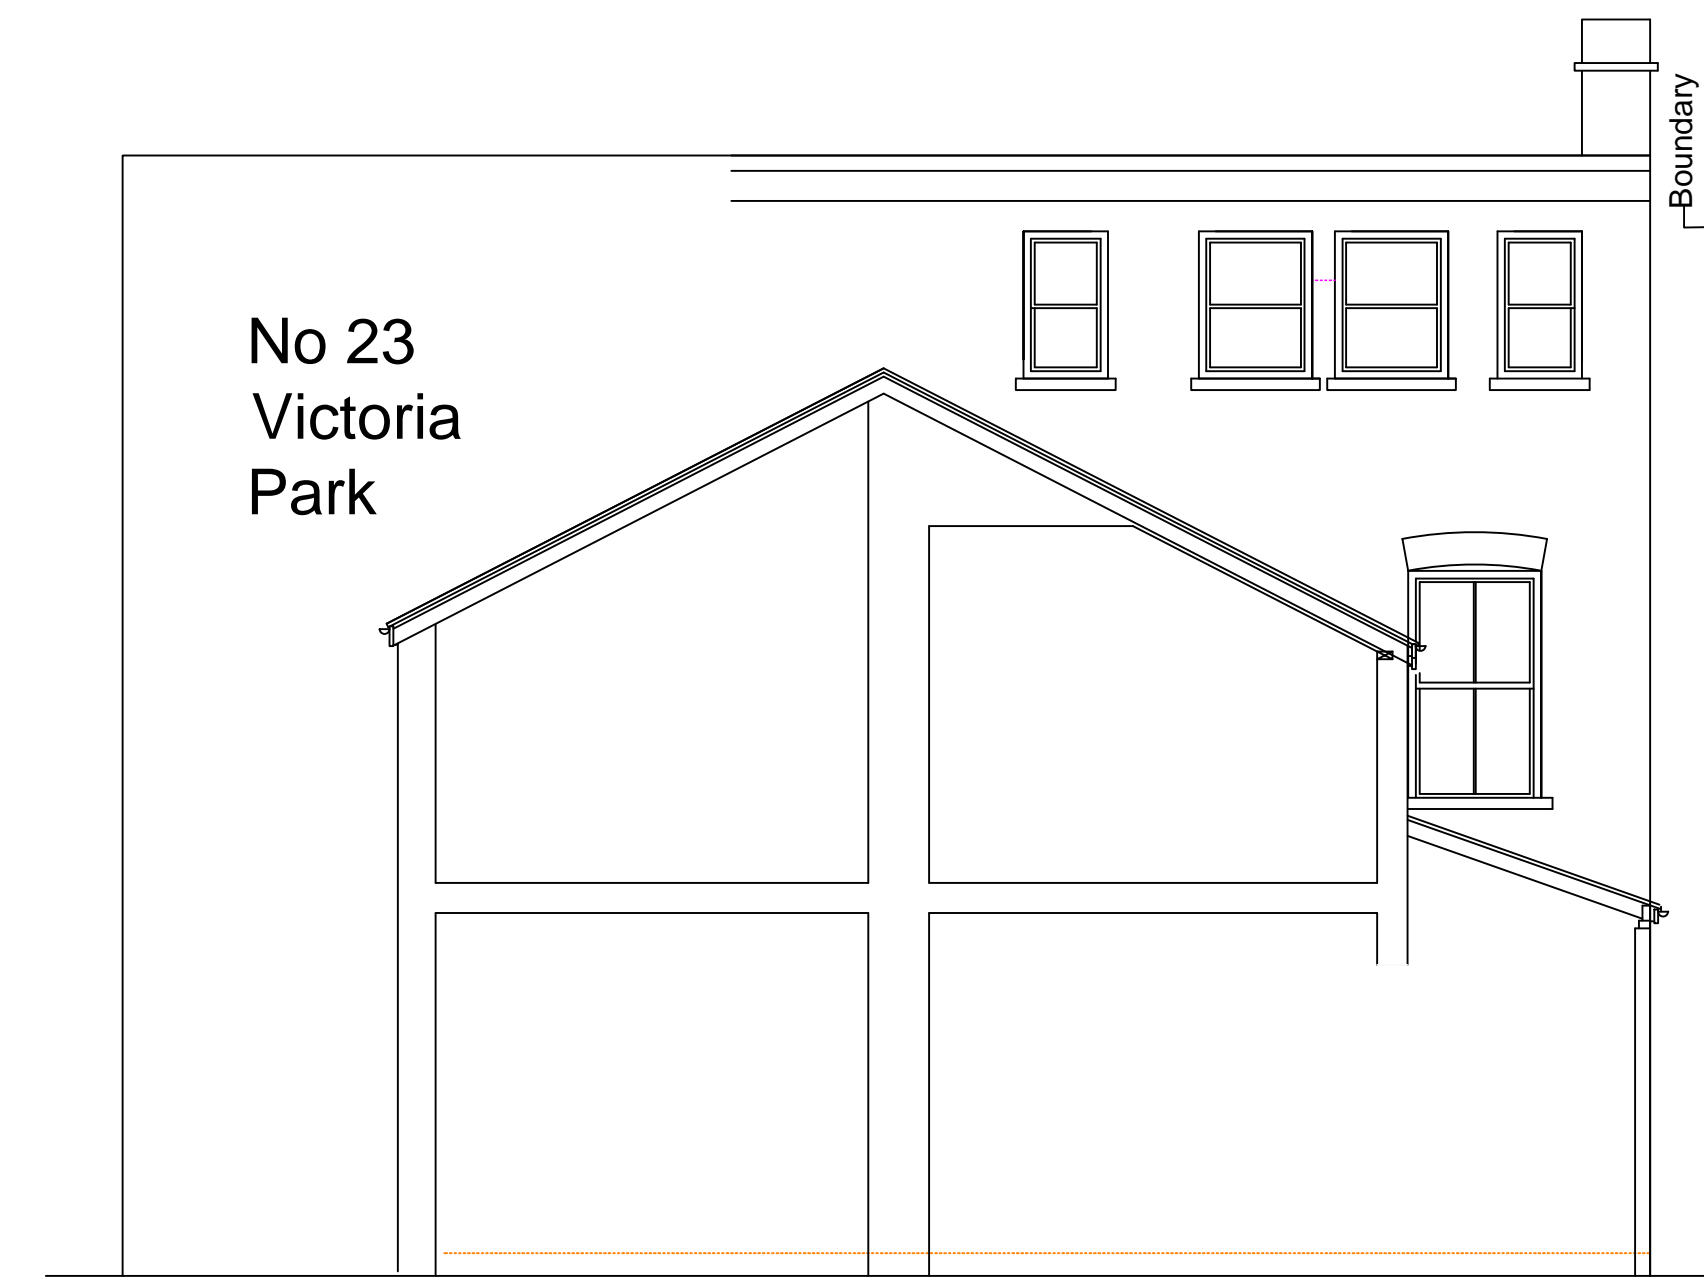


No 23 Victoria Park


Existing Section A - A

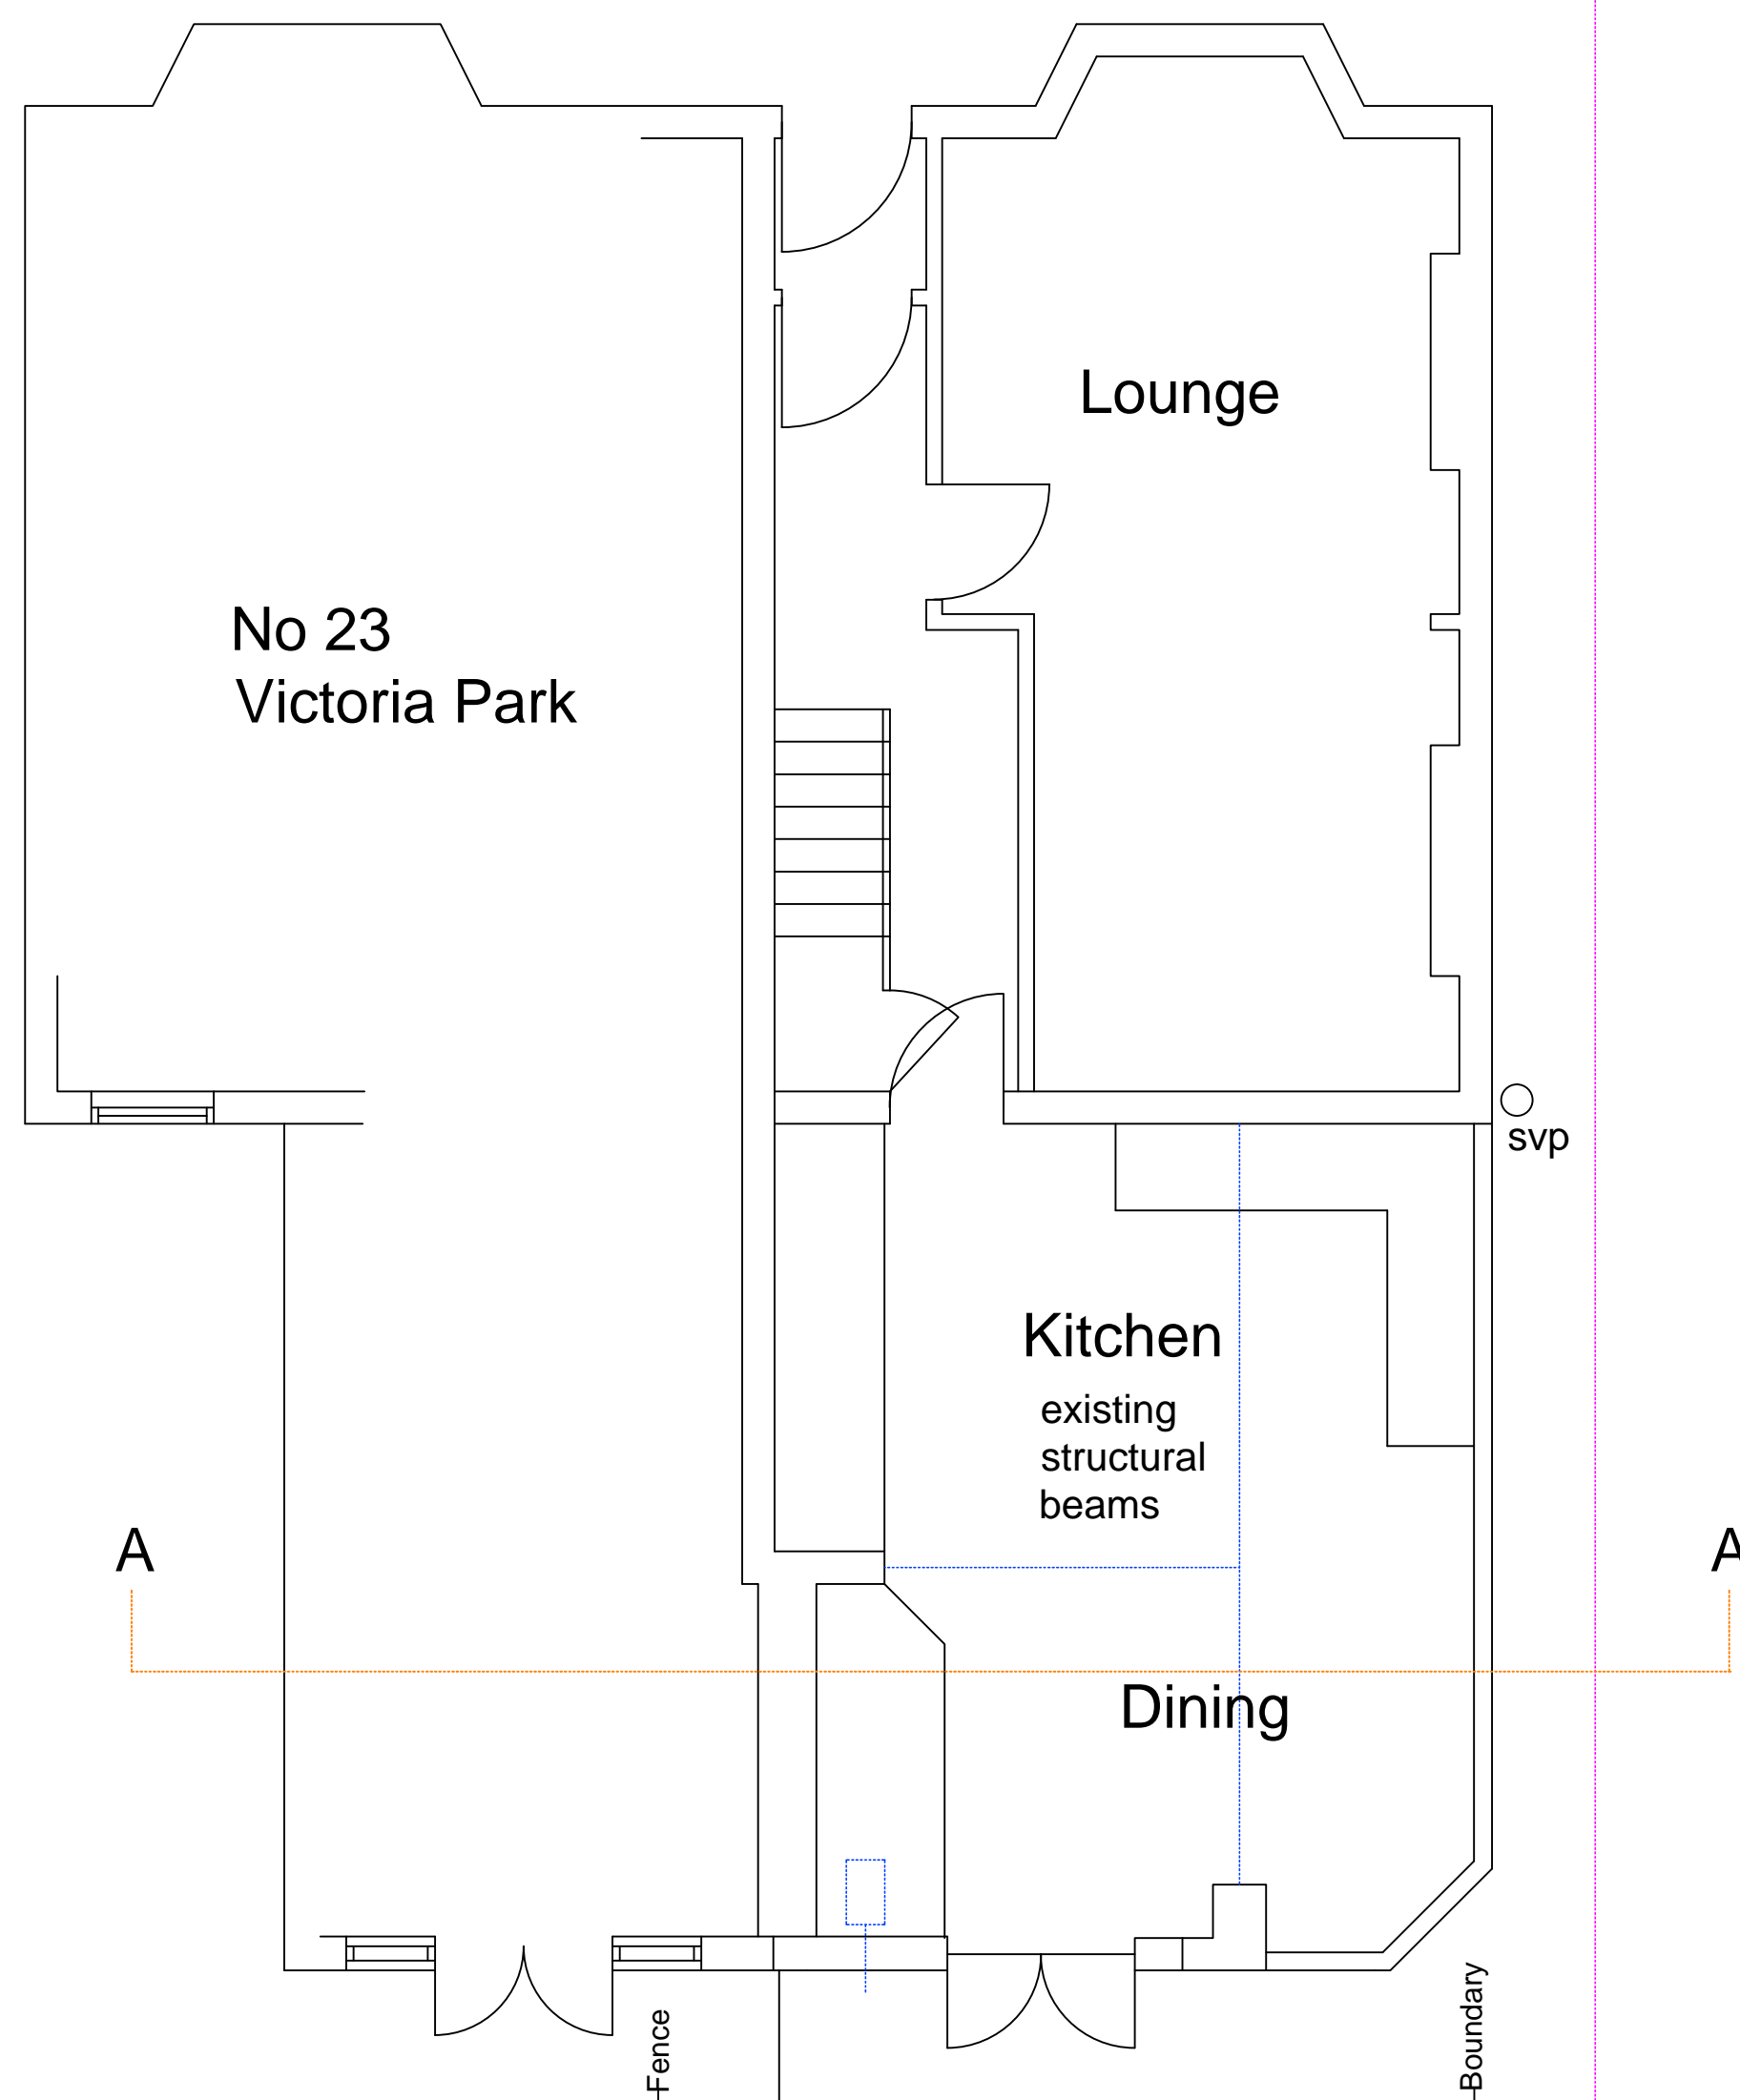

Existing Ground Floor Plan

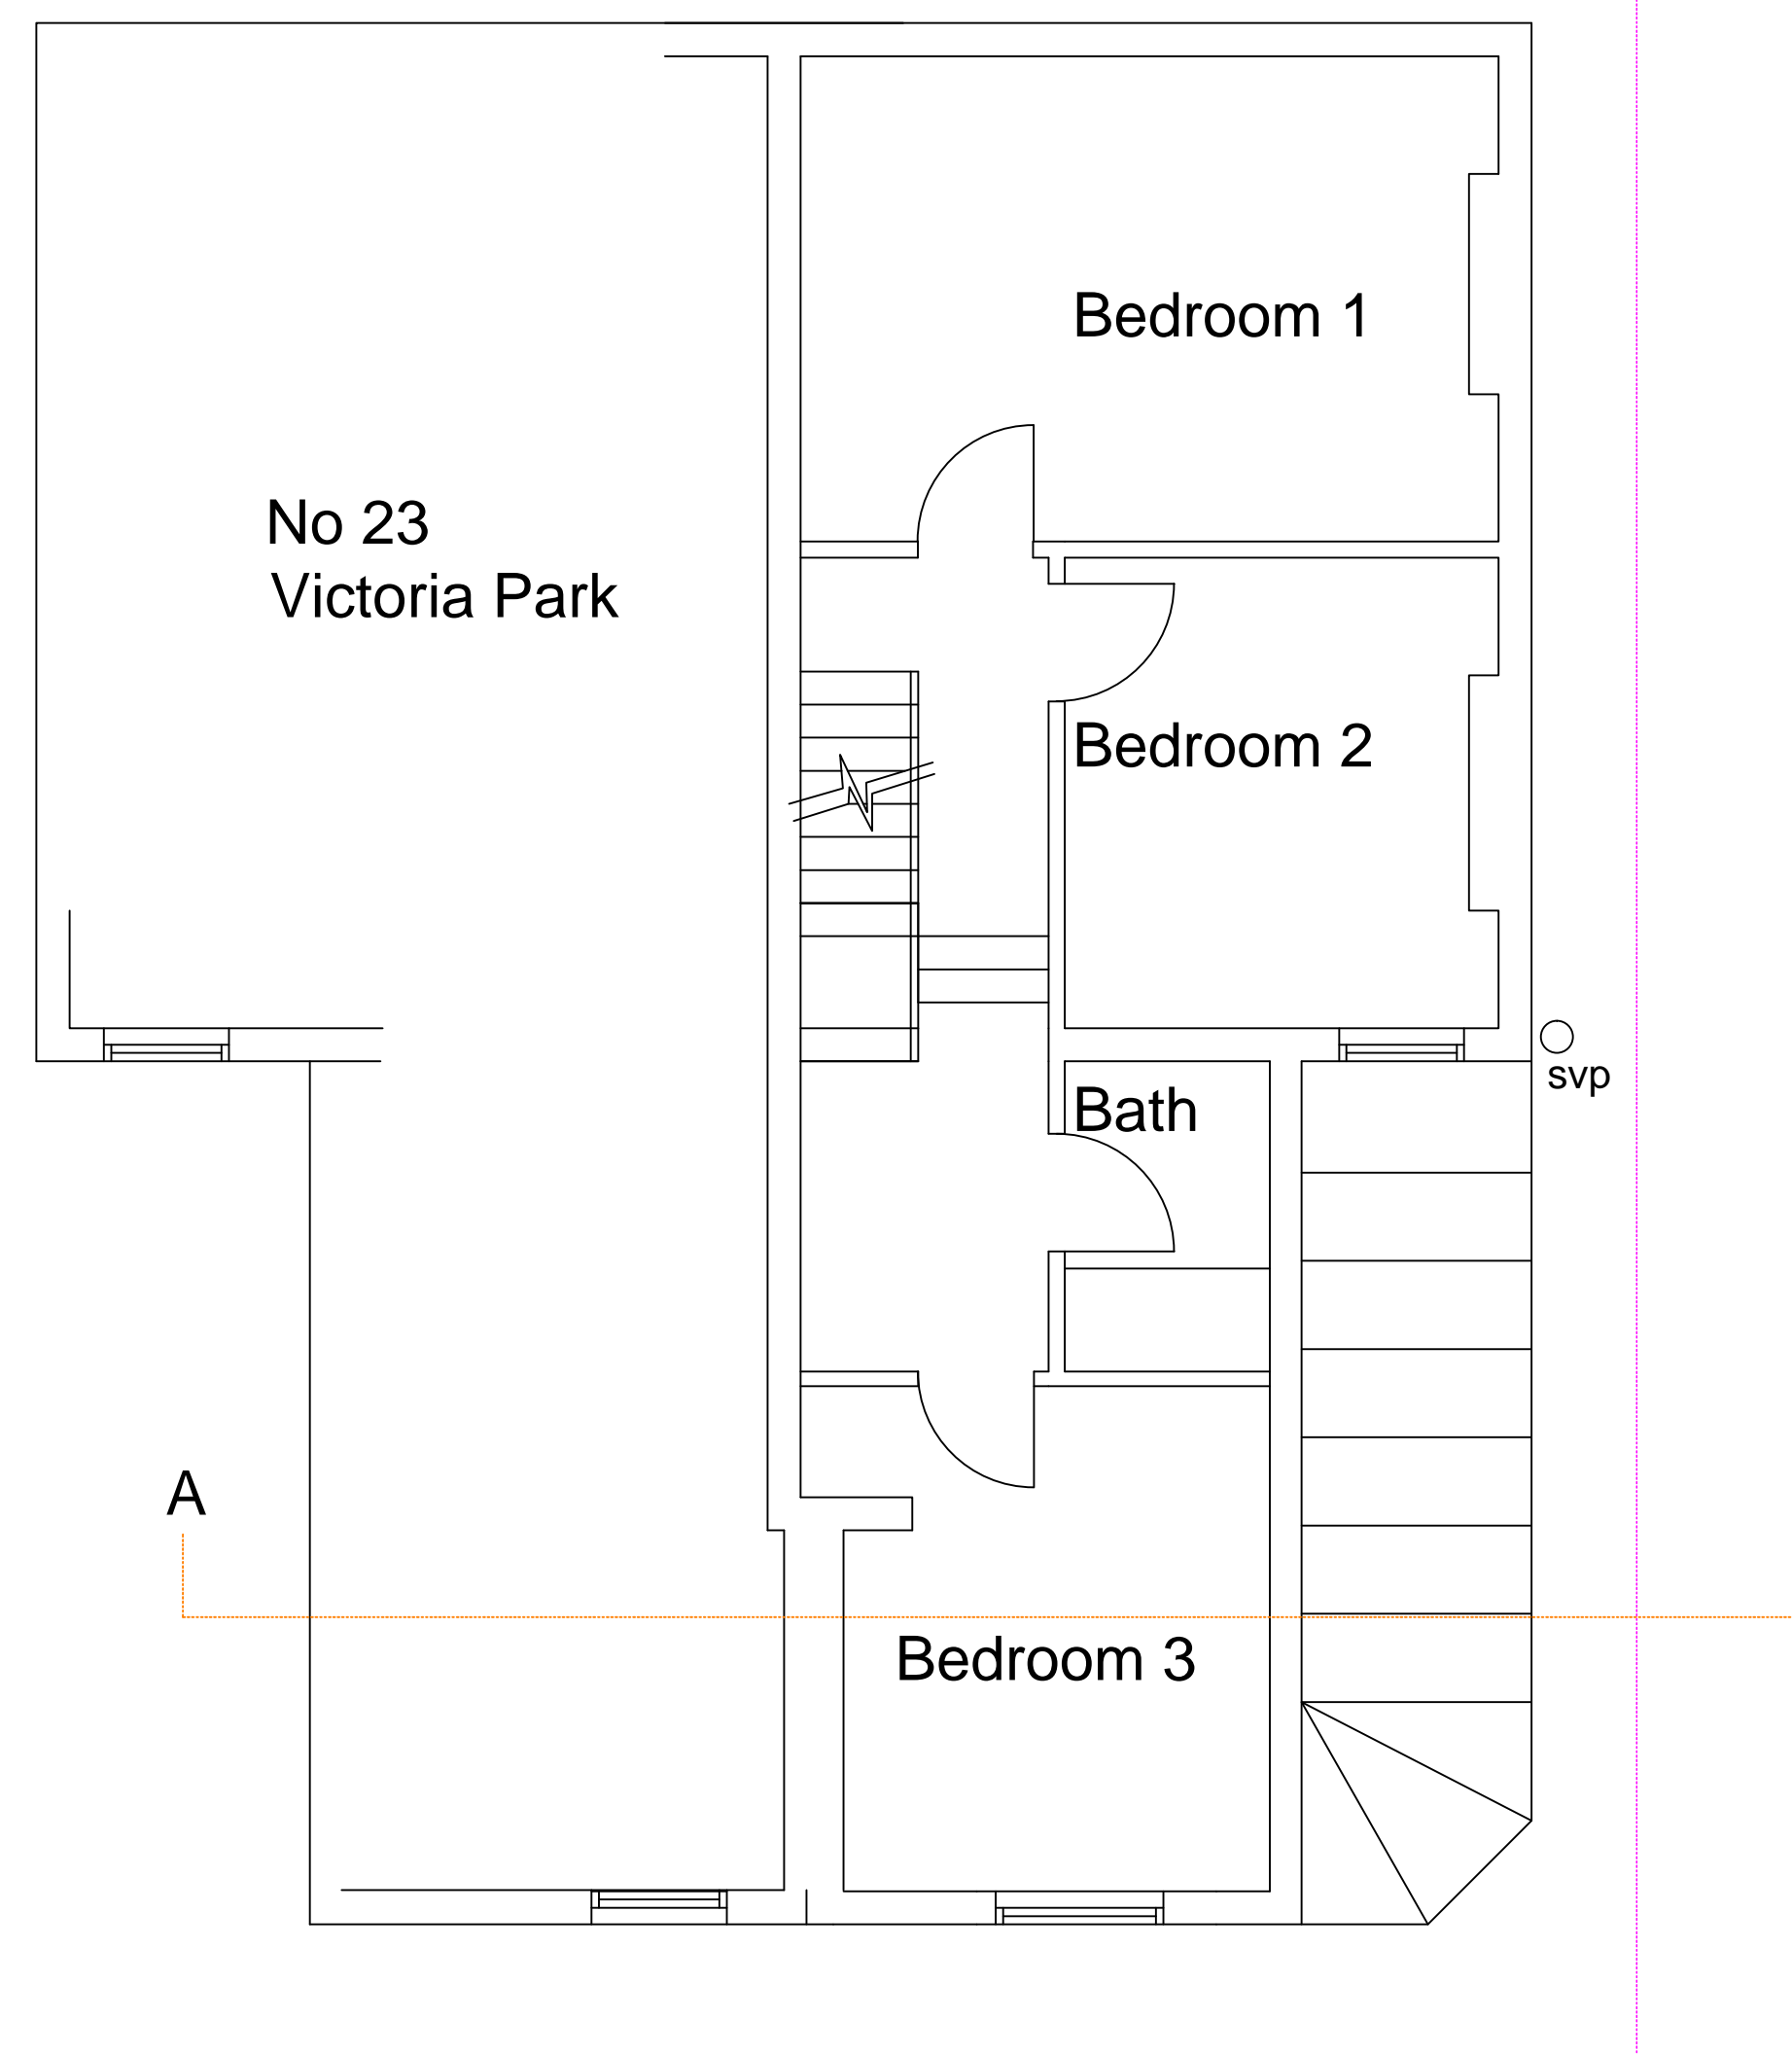

Existing First Floor Plan

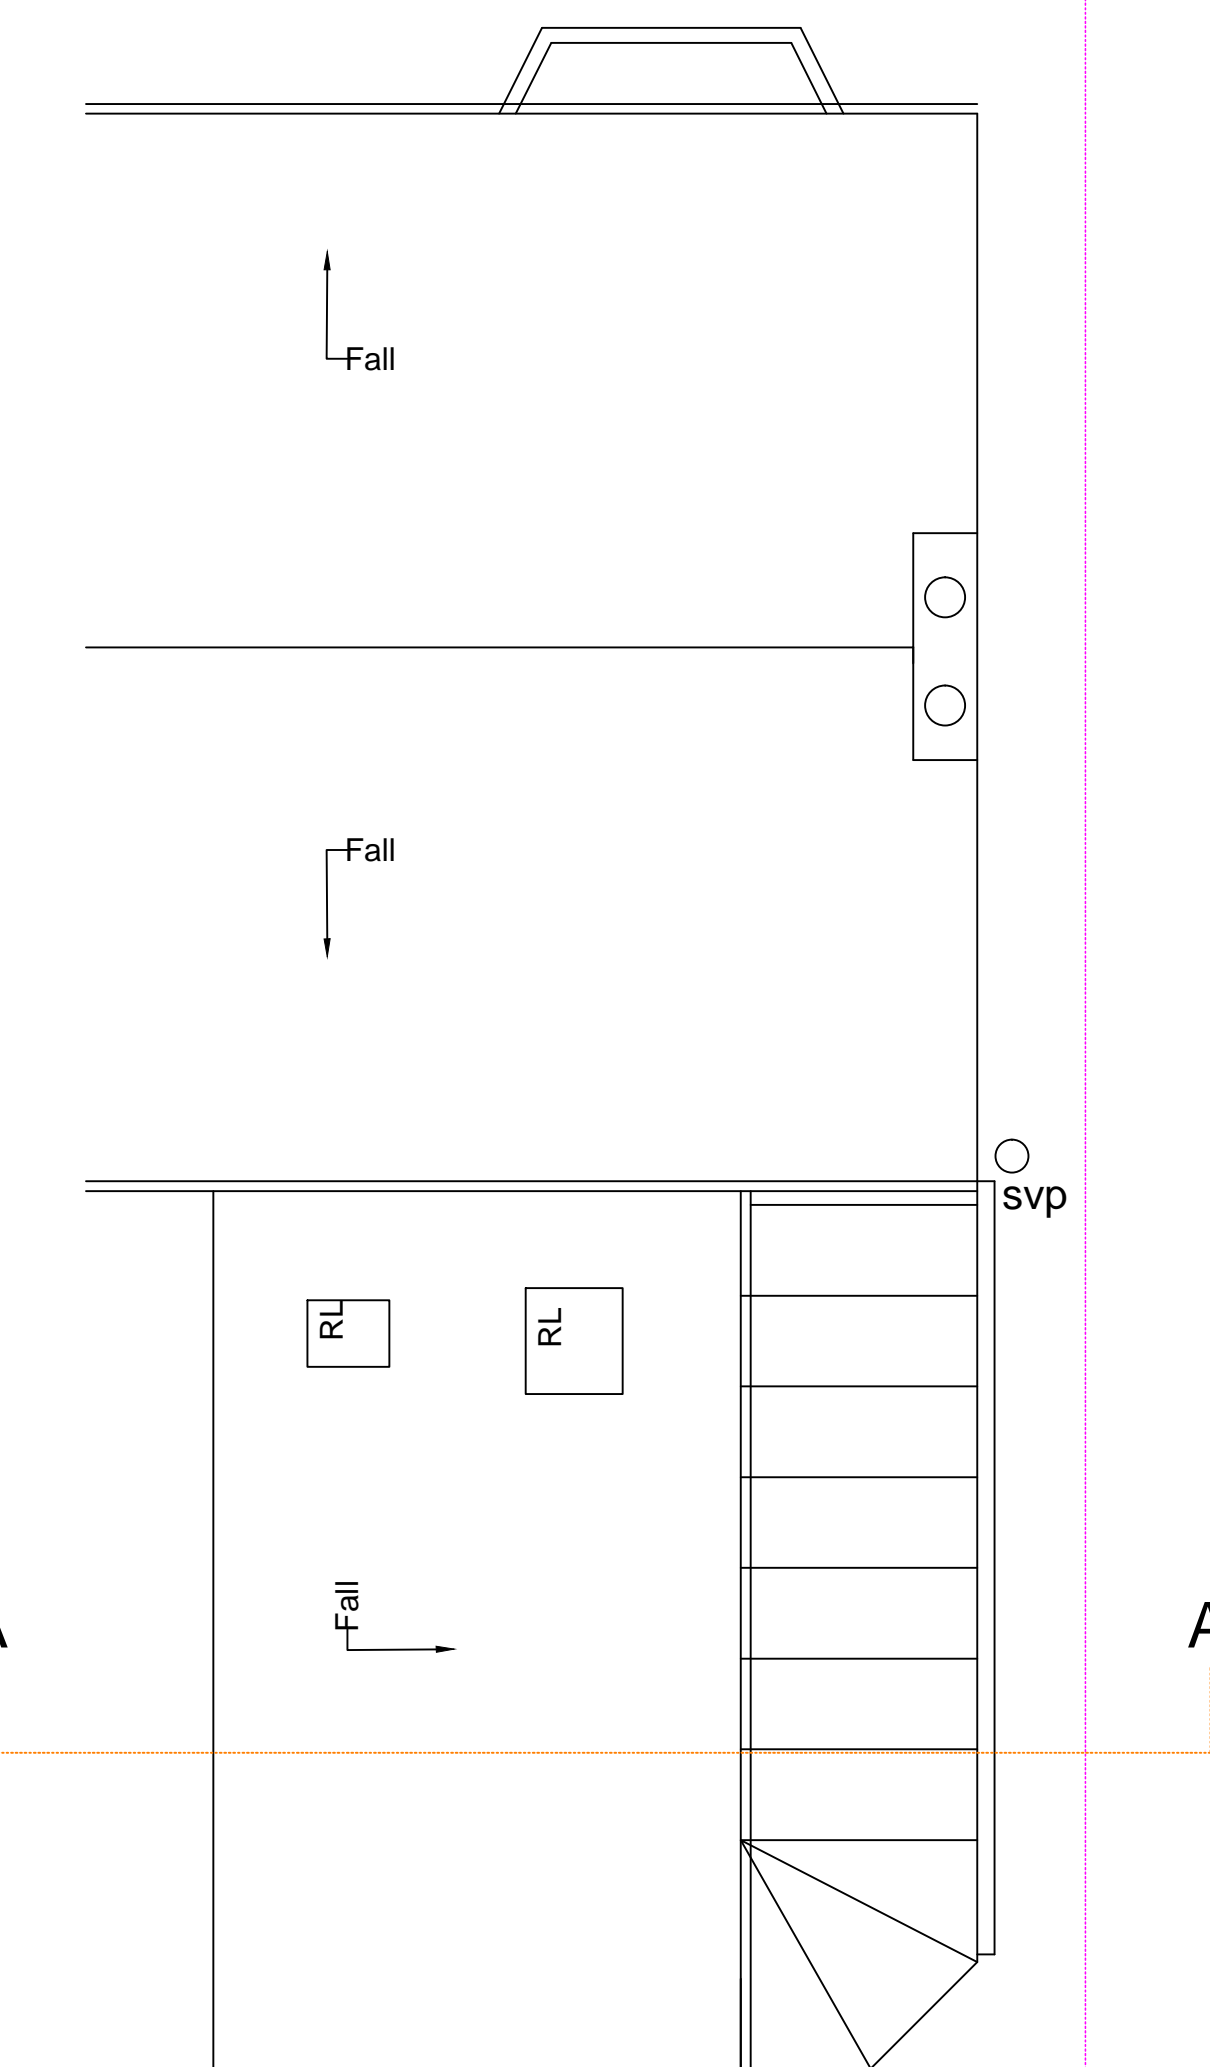

Existing Roof Plan

Itemref	Quantity	Title/Name, designation, material, dimension etc	Article No./Reference
Designed by RP	Checked by RP	Approved by - date	Filename Date Scale
Existing Layouts		Extension and Alterations	
Drawing No 01		Edition Rev B	Sheet 1/1