



Existing North Section/ Elevation

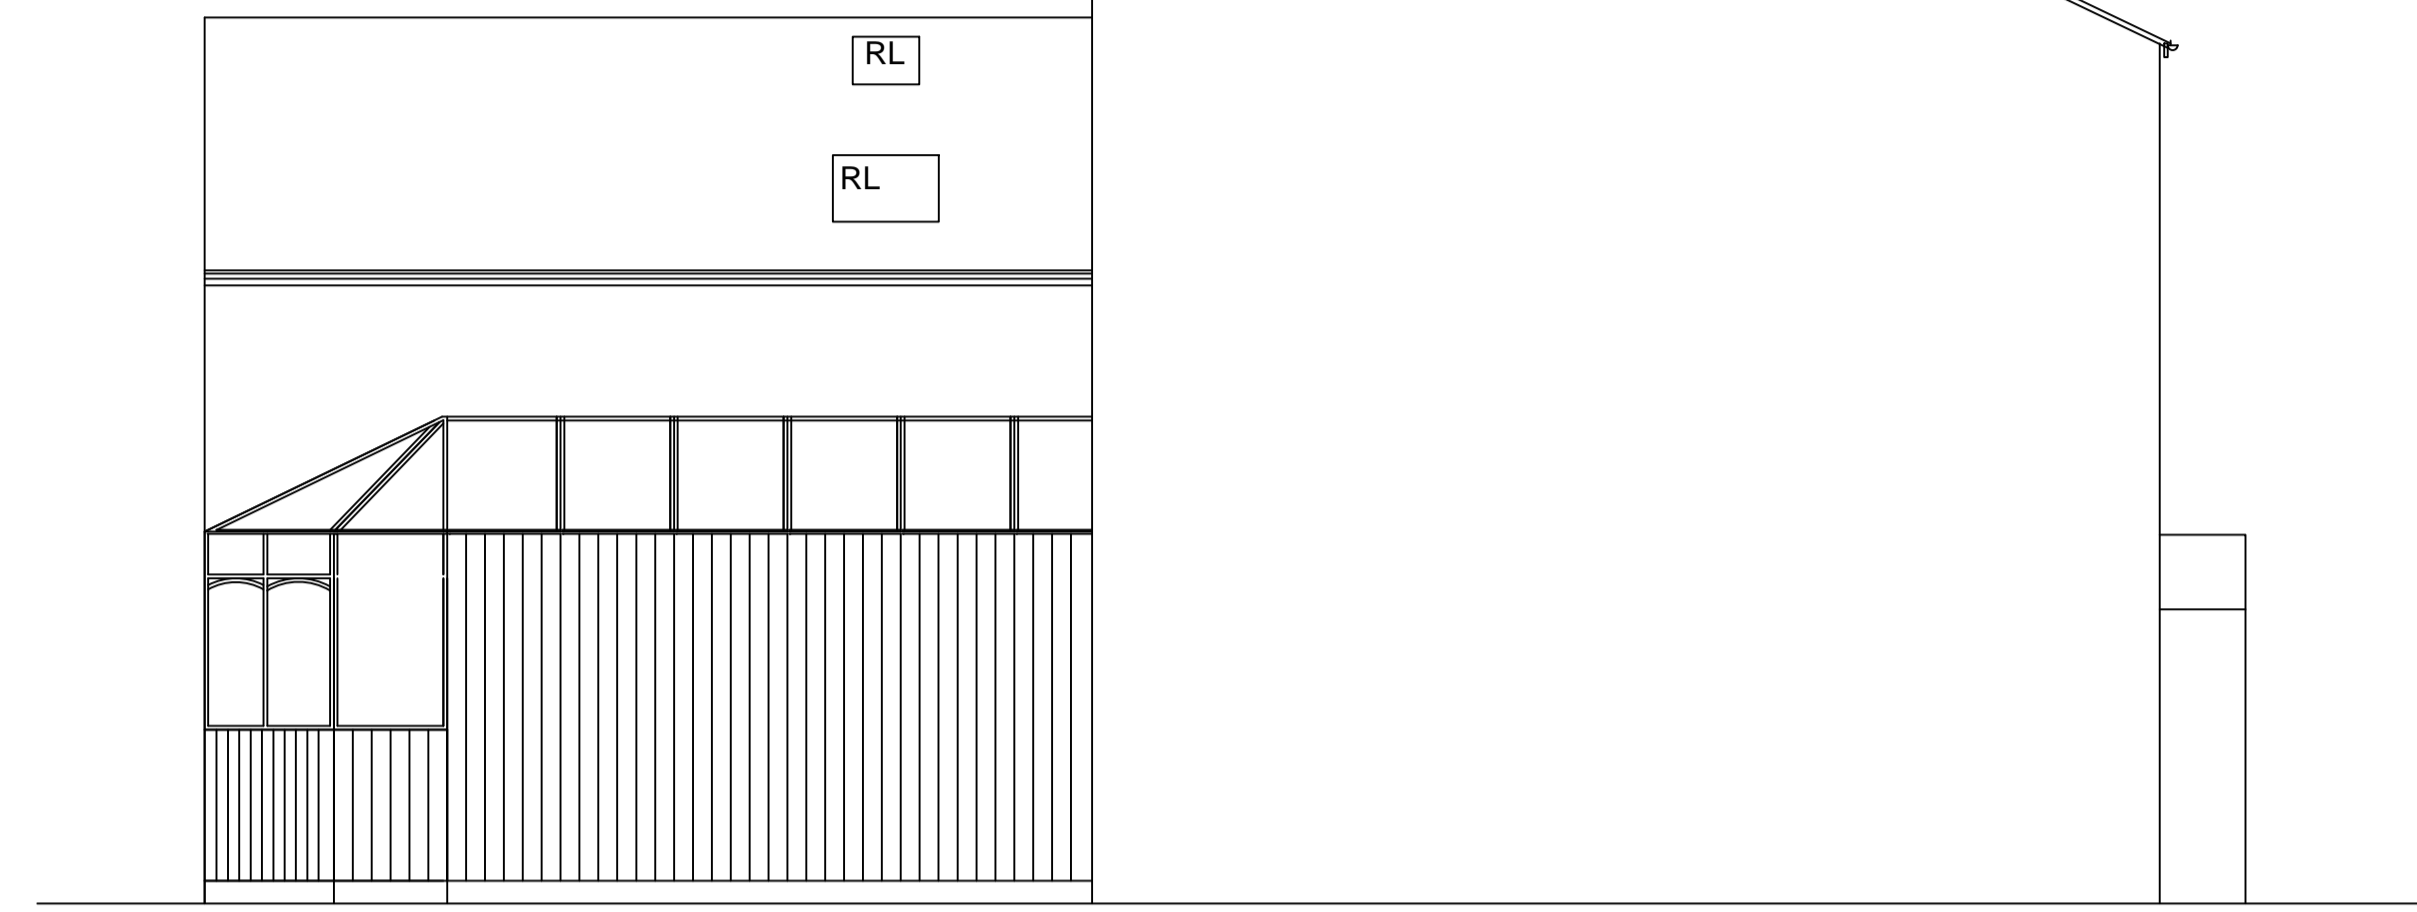


Existing South Elevation

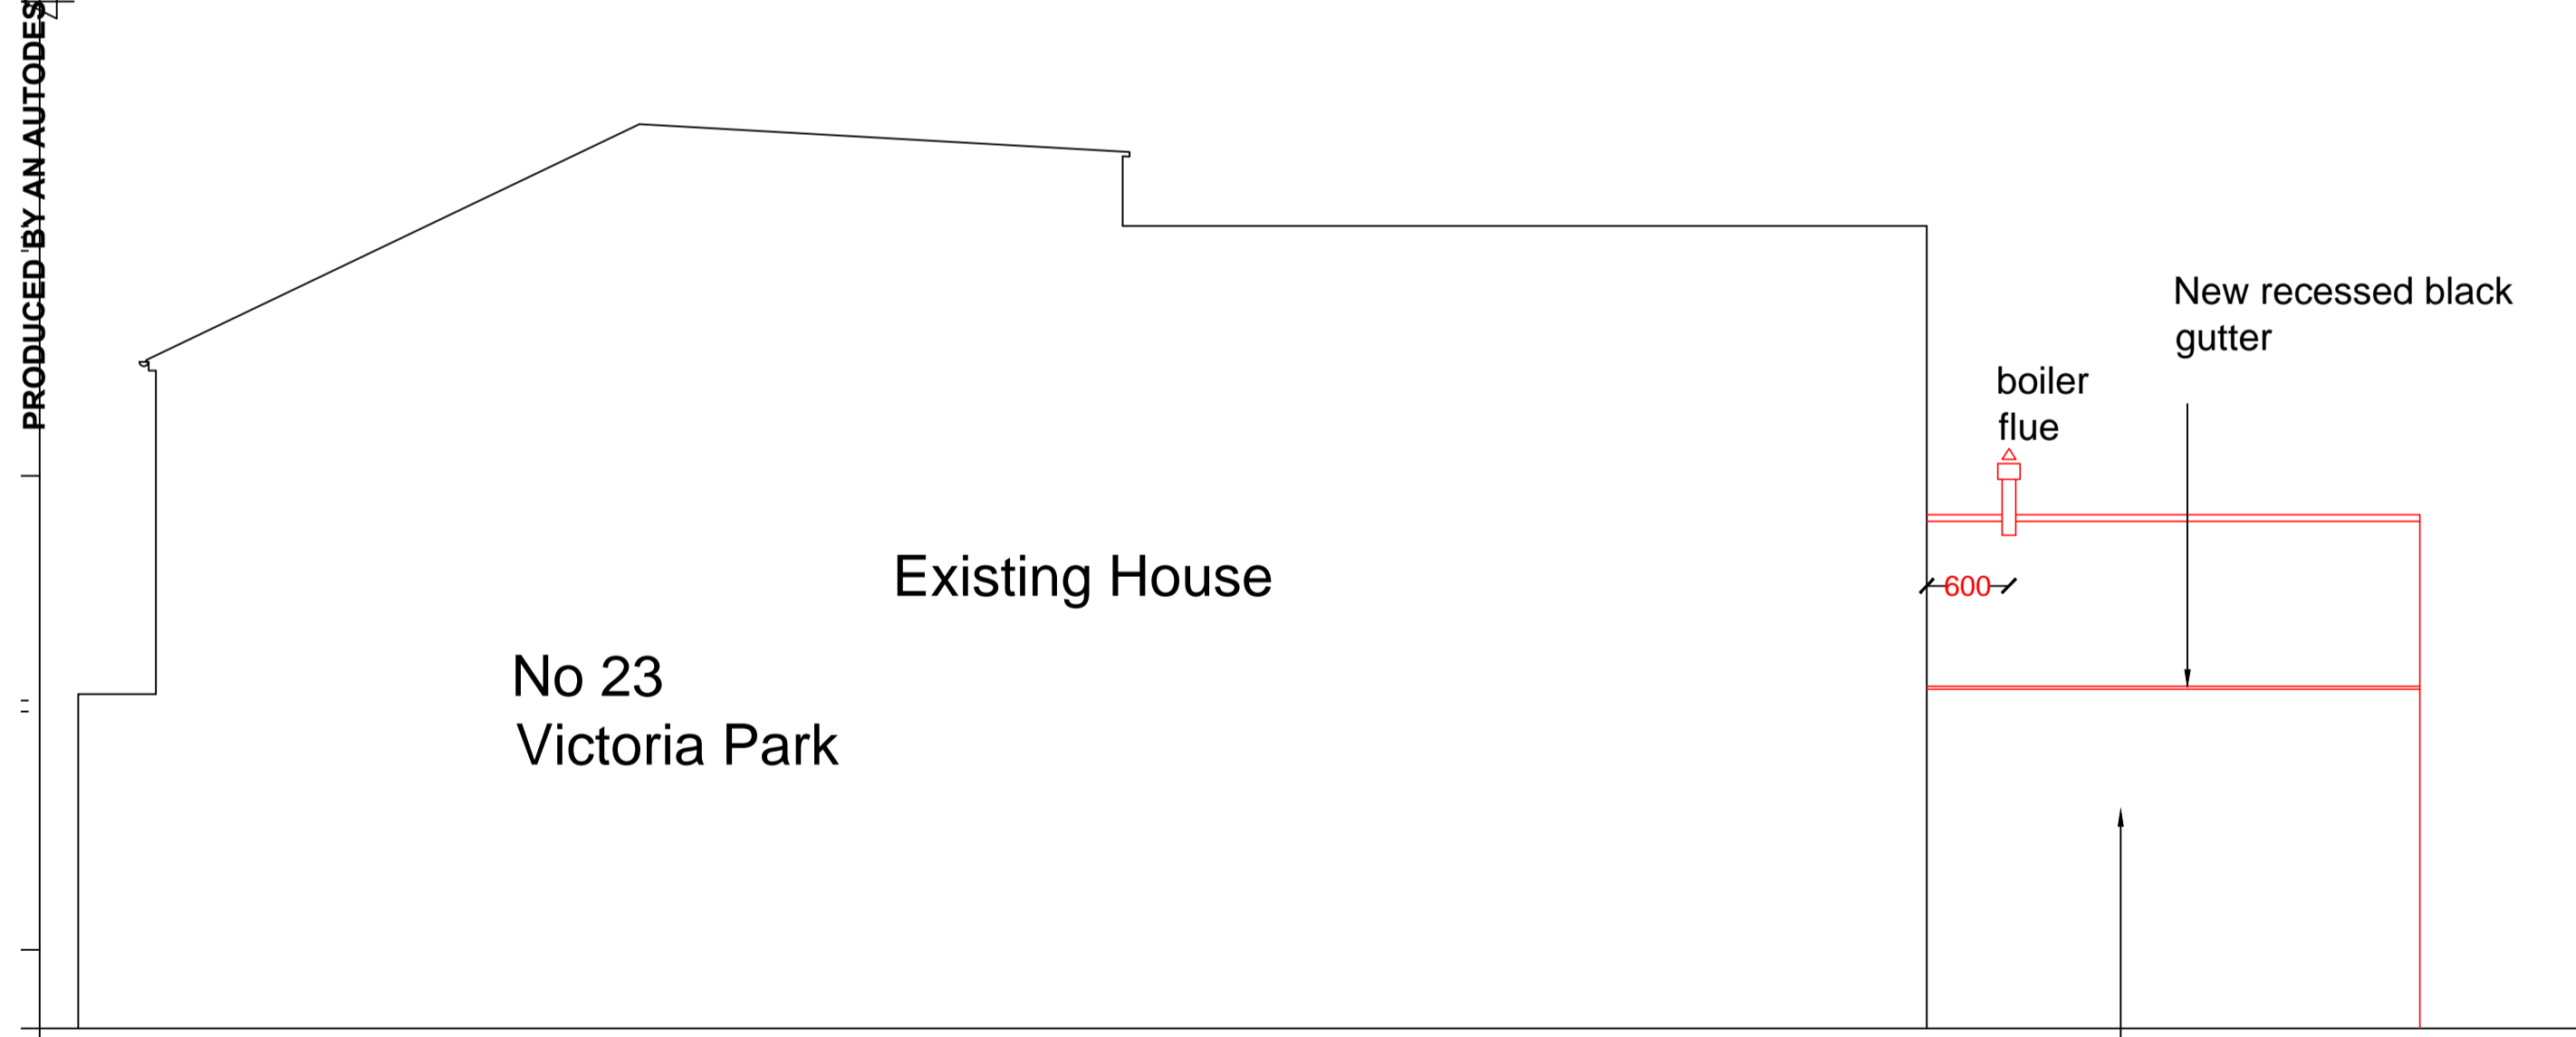

Proposed North Section/ Elevation

North elevation in Flemish bond reclaimed brickwork to match No 23 Victoria Park original house.

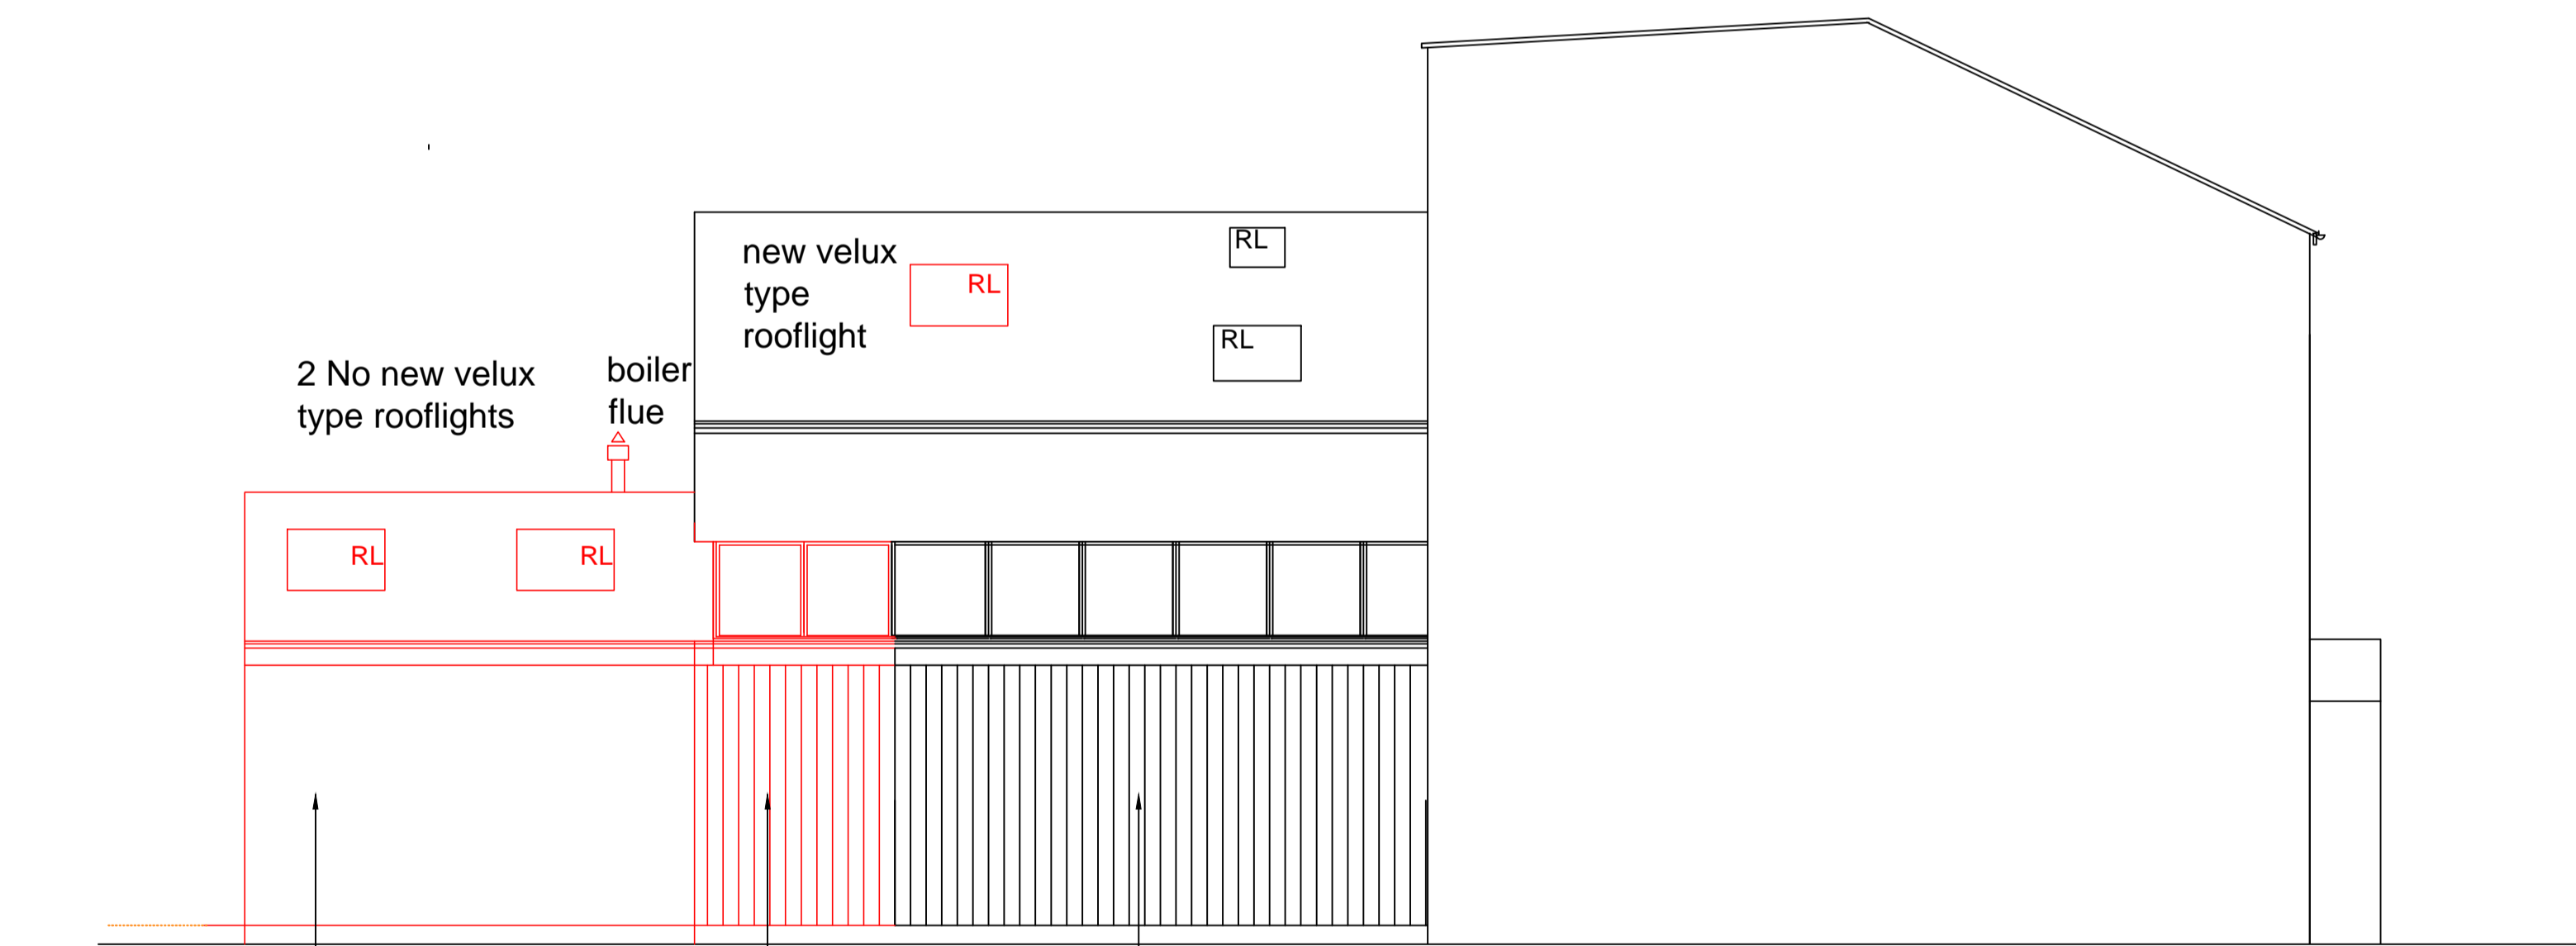

Proposed South Elevation

New extension in brickwork to match original house

New wall panel in timber cladding to match adjacent existing timber.

Existing timber clad walling to be retained

PRODUCED BY AN AUTODESK EDUCATIONAL PRODUCT

PRODUCED BY AN AUTODESK EDUCATIONAL PRODUCT

Itemref	Quantity	Title/Name, designation, material, dimension etc	Article No./Reference
Designed by RP	Checked by RP	Approved by - date	Filename 21 Victoria Park
			Date 22/04/2014
			Scale 1:100 at A3
			Edition Rev C
			Sheet 1/1

Ext & Proposed N & S Elevations