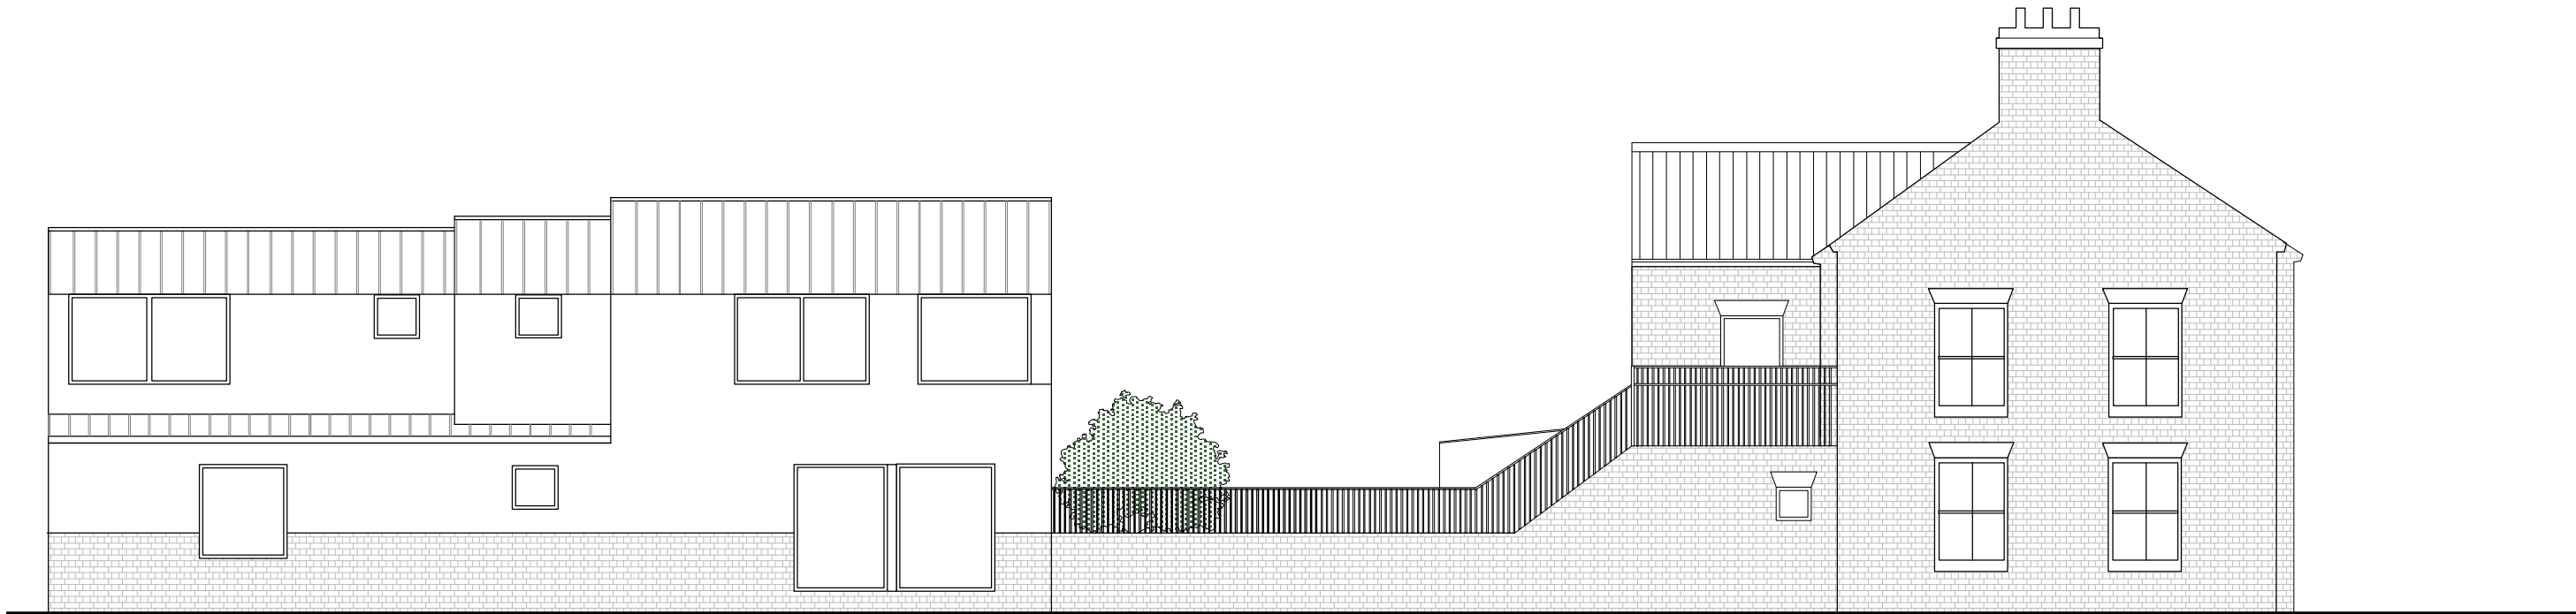


North Elevation

 
 





South Elevation



**NOTES:**  
 Do not scale off drawing. All dimensions to be checked on site.  
 This drawing is to be read in conjunction with all other relevant consultants drawings and specifications

**KEY:**

	- Slate roof		- Bricks
	- Glass		- White render
	- Zinc roof		

PLANNING		
Date	Rev.	Notes

Project Title	Great Eastern Street		
Drawing No.	2446-P55		
Drawing Title	PROPOSED NORTH AND SOUTH ELEVATIONS		
Scale	1:100	Status	PLANNING
Size	A3	Date	JAN 2014

NRAP  
ARCHITECTS

13-15 Covent Garden | Cambridge | CB1 2HS  
 www.nrap.co.uk | design@nrap.co.uk | 01223 464 455