


Notes

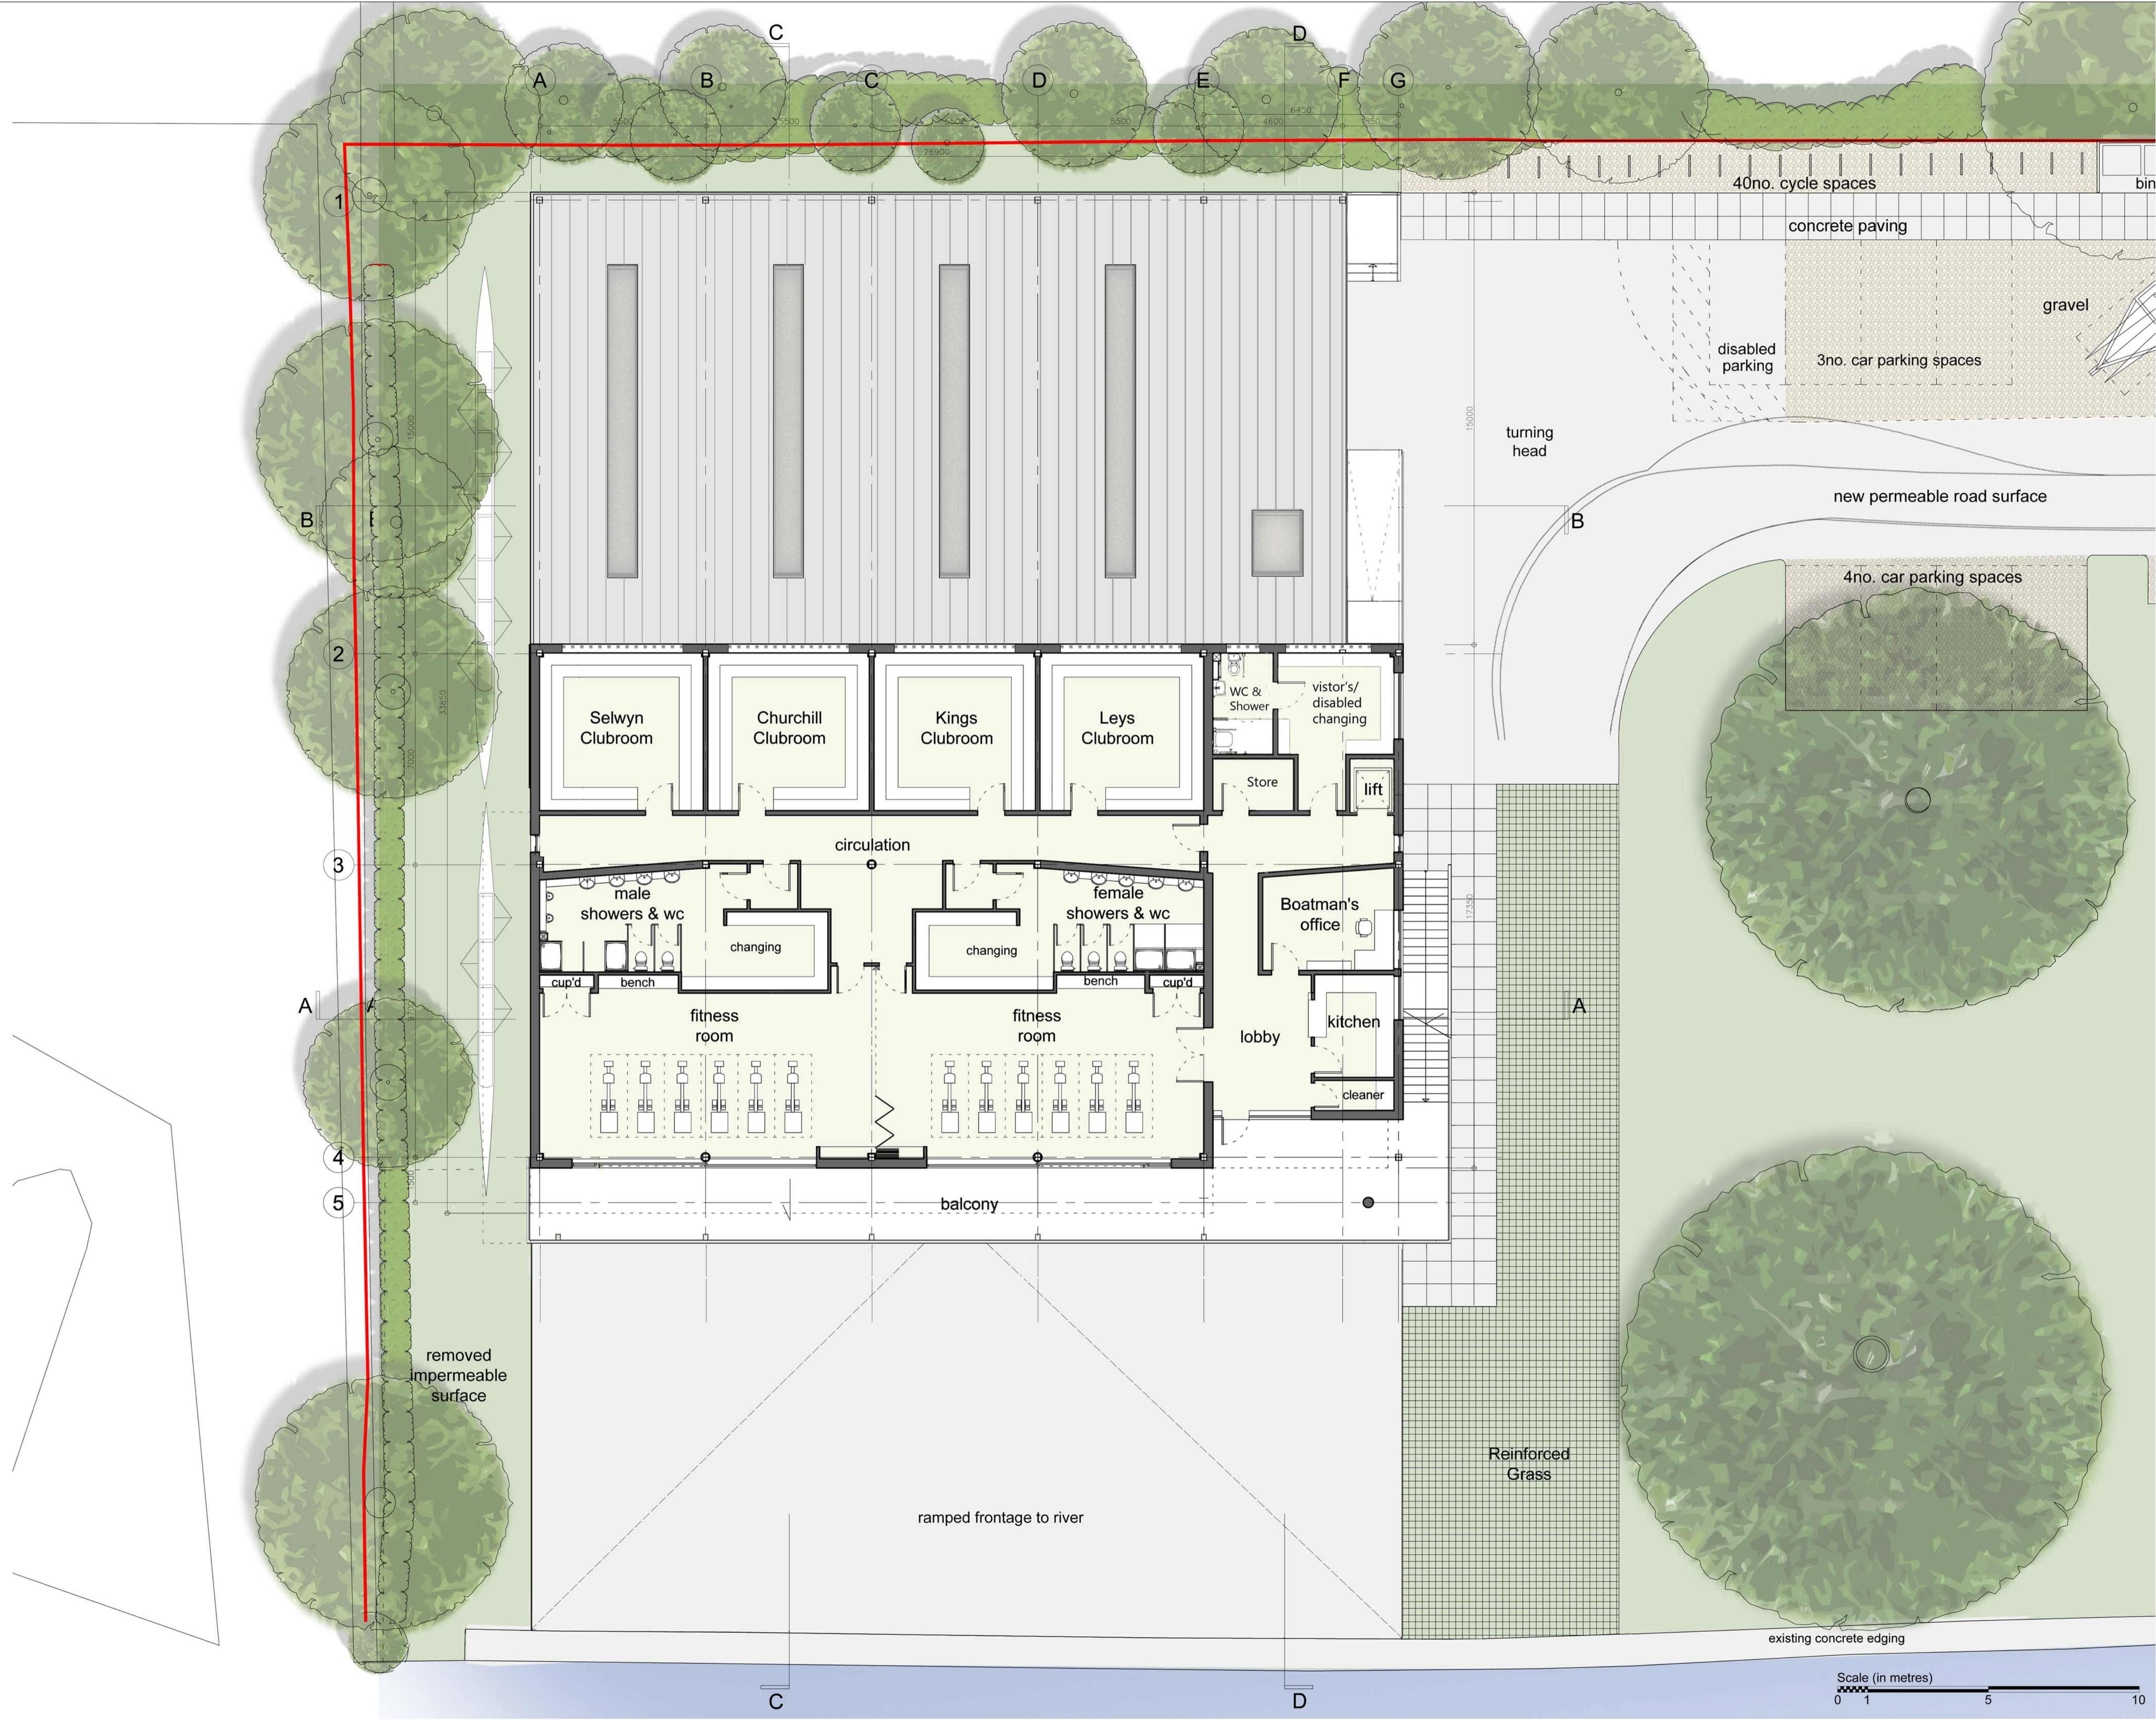

Rev	Date	notes	Drawn	Chkd
02	2014-06-02	west elevation balcony omitted	BG	RC
01	2014-03-17		BG	RC

r h partnership architects
 94 Chesterton Road Cambridge CB4 1ER
 T 01223 316309 F 01223 324152
 www.rhpartnership.co.uk
 cambridge@rhpartnership.co.uk

Project
Combined Colleges Boathouse
 Logan's Way, Cambridge
 CB4 1BL

Drawing
Proposed Plans
 First Floor Plan

Job Ref	Dwg No	Revision
CLO	2012	02
Scale(s) 1:100 @ A1 1:200 @ A3	Size A1	Drawn BG
		Chkd RC

Status
Planning