


- NOTE
1. DRAWINGS MUST NOT BE SCALED; WORK ONLY TO FIGURED DIMENSIONS
 2. CHECK ALL DIMENSIONS ON SITE BEFORE ORDERING MATERIALS OR PUTTING WORK IN HAND
 3. SHOP DRAWINGS OF MANUFACTURED ITEMS MUST BE APPROVED BY THE ARCHITECTS BEFORE WORK IS PUT IN HAND
 4. DIMENSIONS MUST BE VERIFIED ON SITE BEFORE PREPARATION OF SHOP DRAWINGS
 5. THE ARCHITECT MUST BE NOTIFIED OF ANY DISCREPANCIES IMMEDIATELY
 6. IF IN DOUBT ASK!

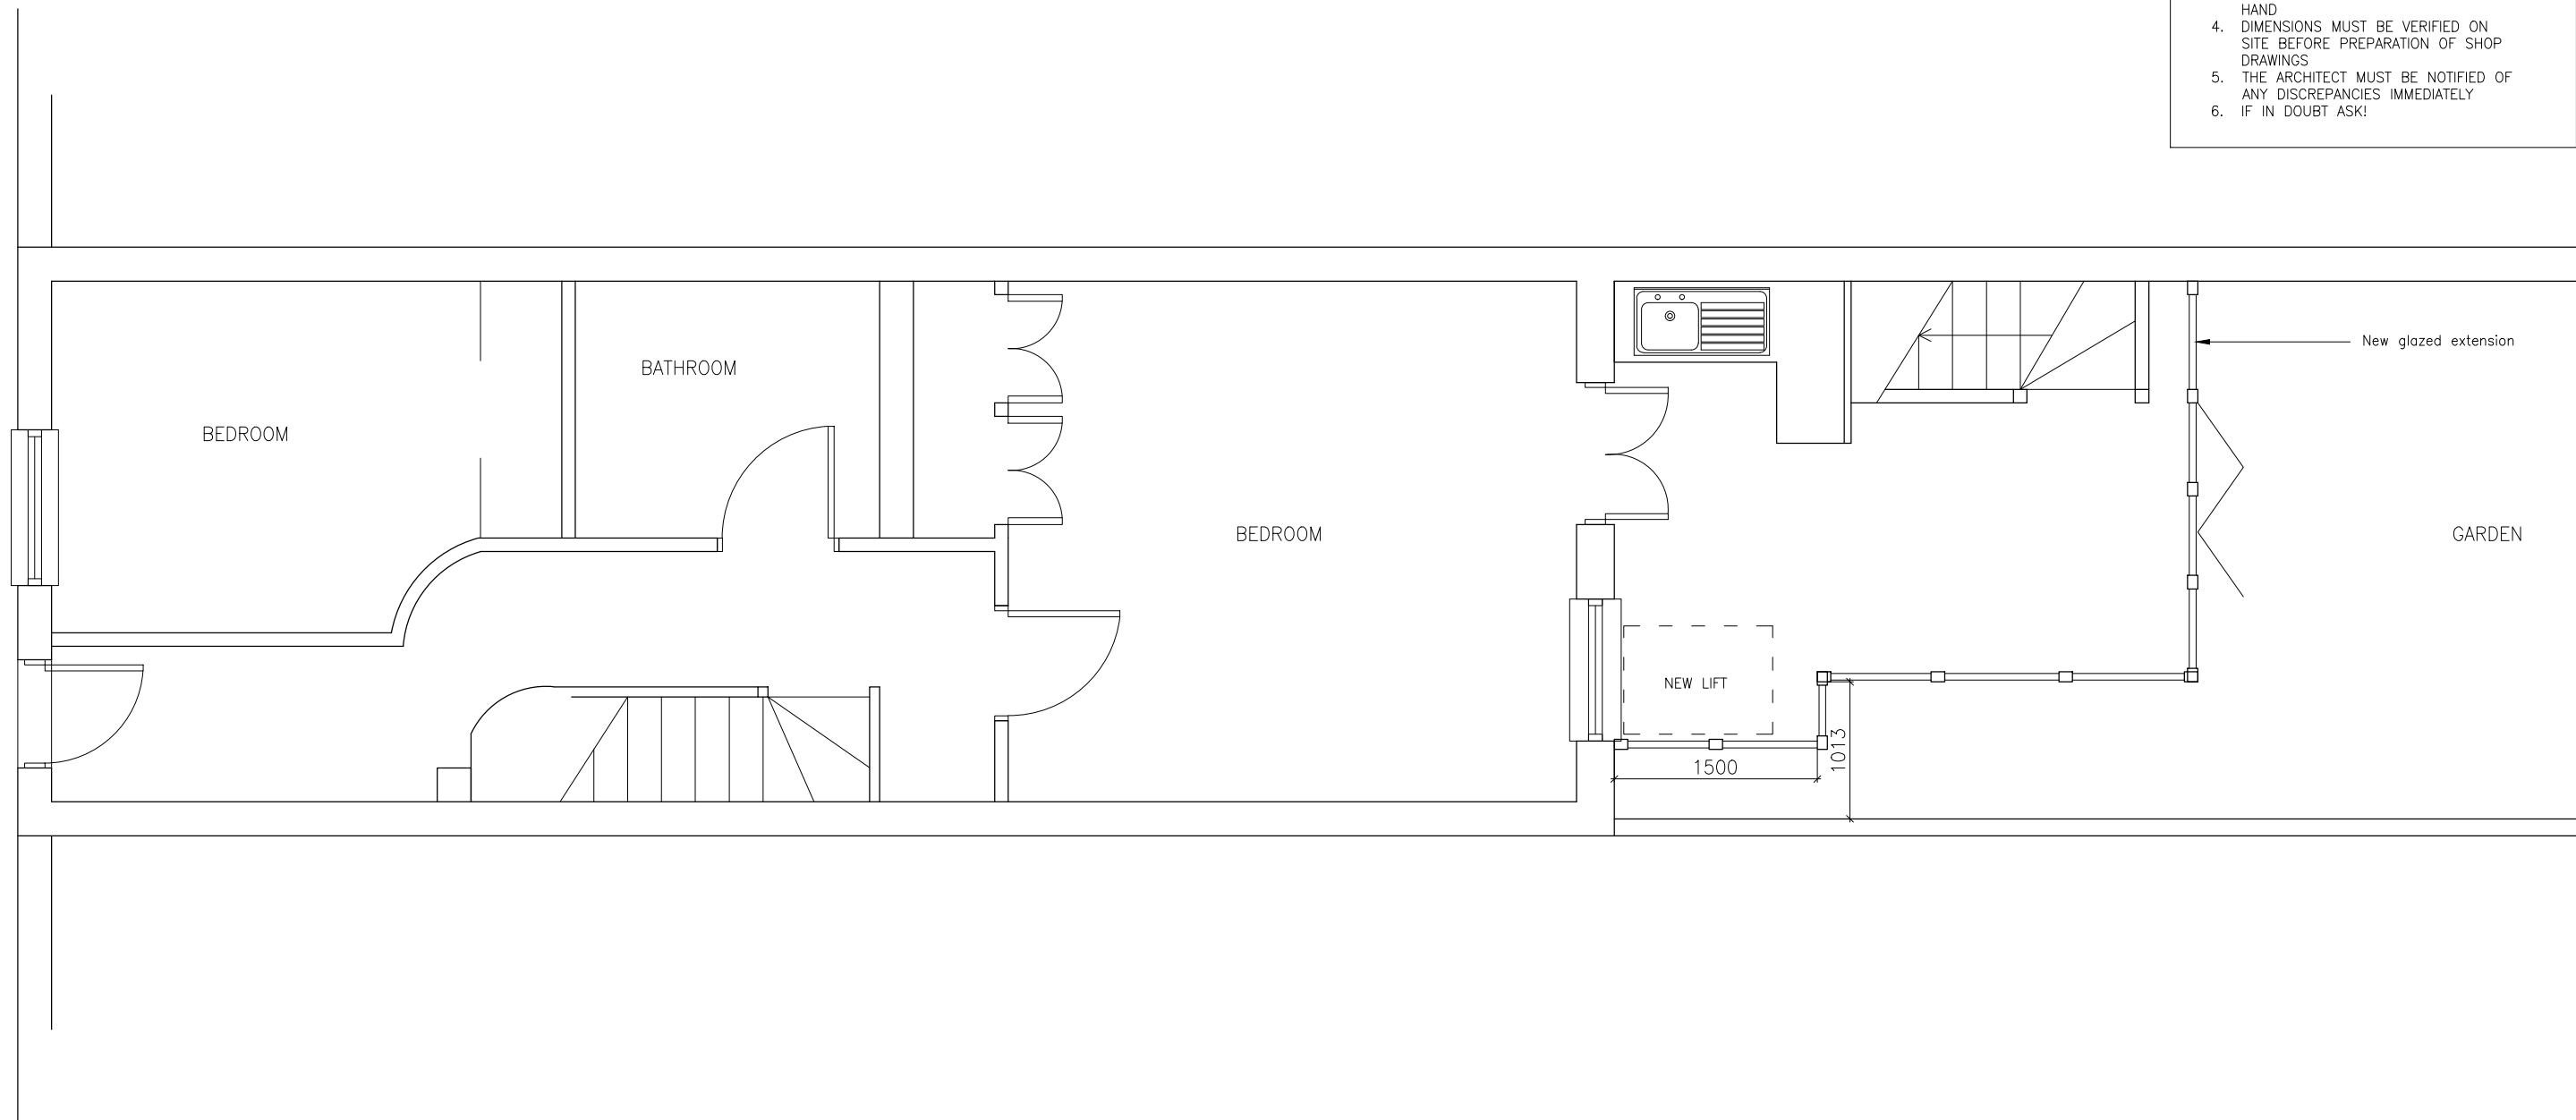

revisions

PRELIMINARY



drawing title Proposed Ground Floor Plan		FREELAND REES ROBERTS ARCHITECTS 25 City Road, Cambridge CB1 1DP tel 01223 366555 fax 01223 312882 info@frrarchitects.co.uk				
client Christopher KNOWLES	job title 14 Victoria Street	scale 1:50 @A3	drawn CJ	date Feb 14	sheet/layout number 13.062-SP-100	rev -