

**Notes**

Other Materials:

Aluminium / PPC metal framed window system, PPC aluminium gutters downpipes and fascias.


Denotes location of privacy manifestation only




**1 South GA Elevation - Purbeck Road**  
1 : 100




**2 East GA Sectional Elevation - From Hills Road**  
1 : 100

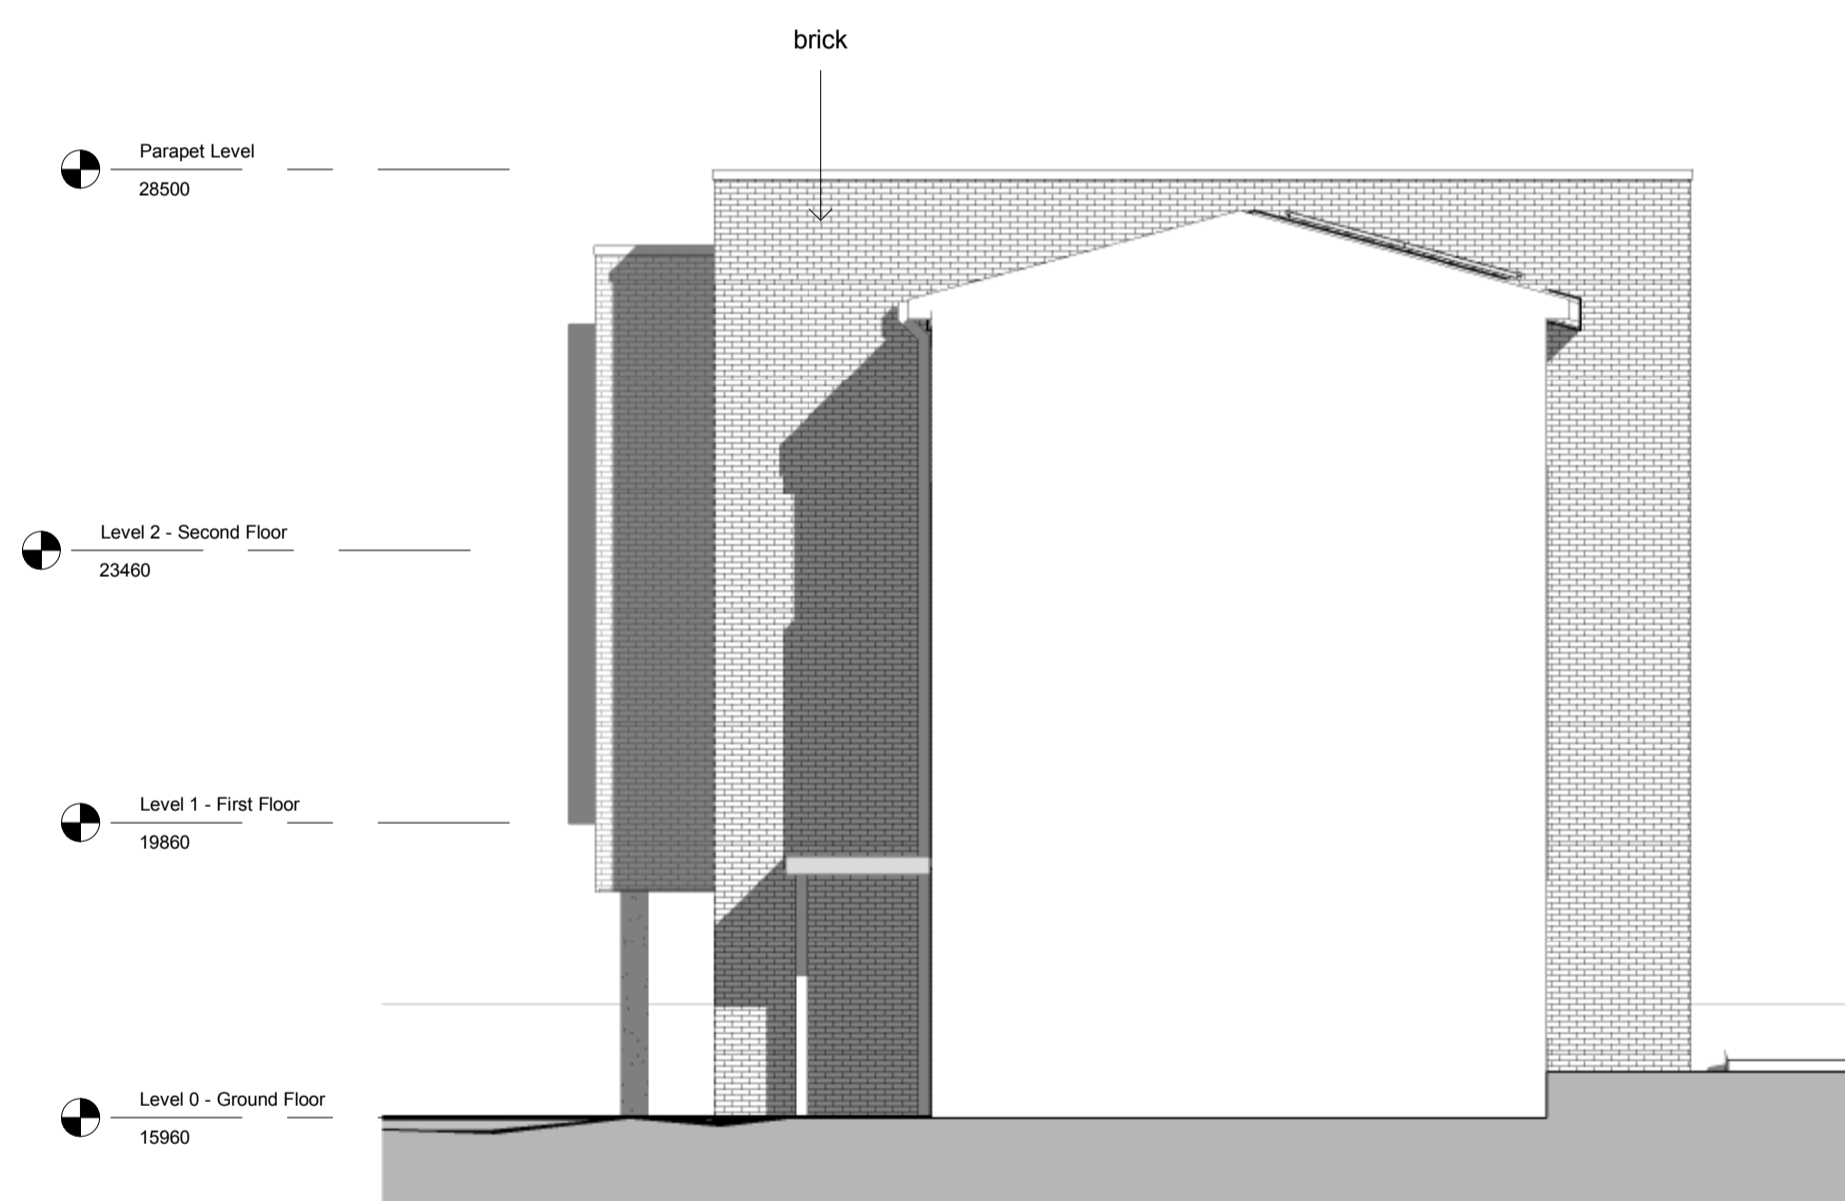


**3 West GA Sectional Elevation**  
1 : 100

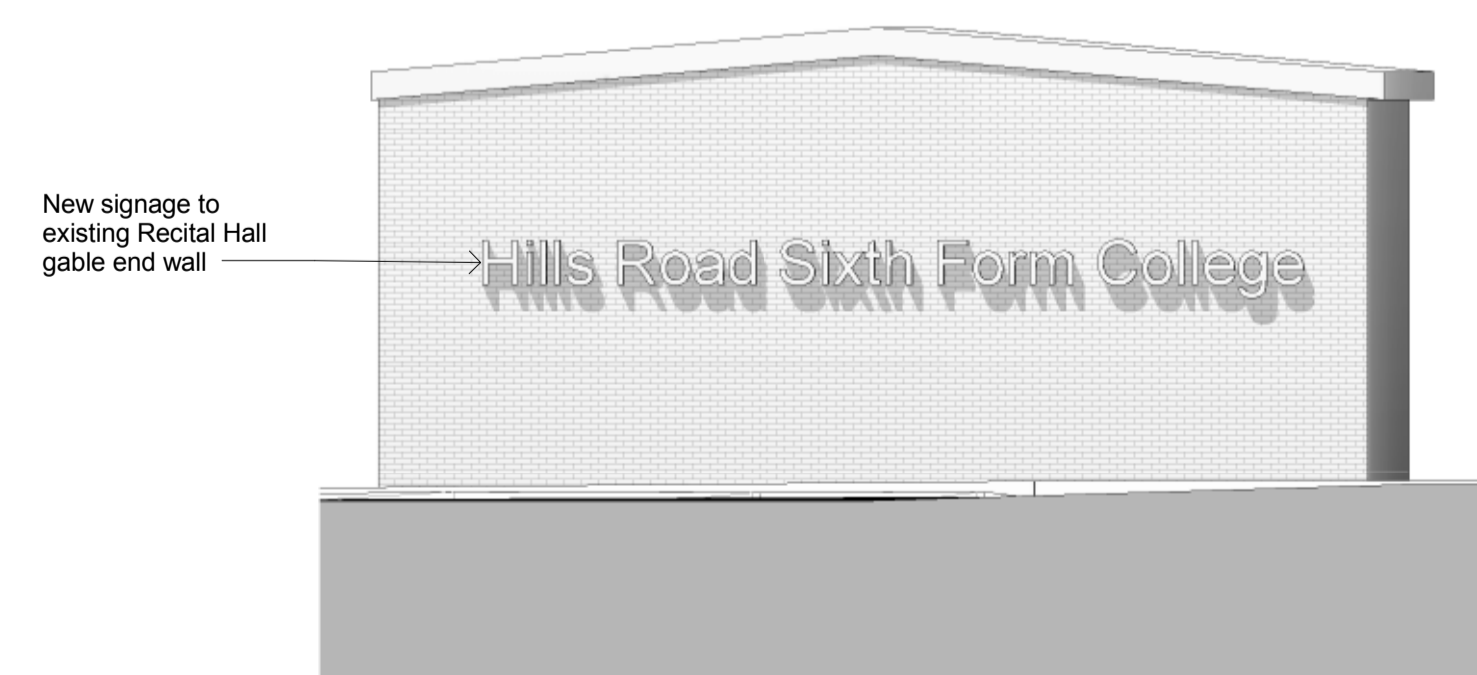

**5 Existing Recital Hall South Elevation**  
1 : 100

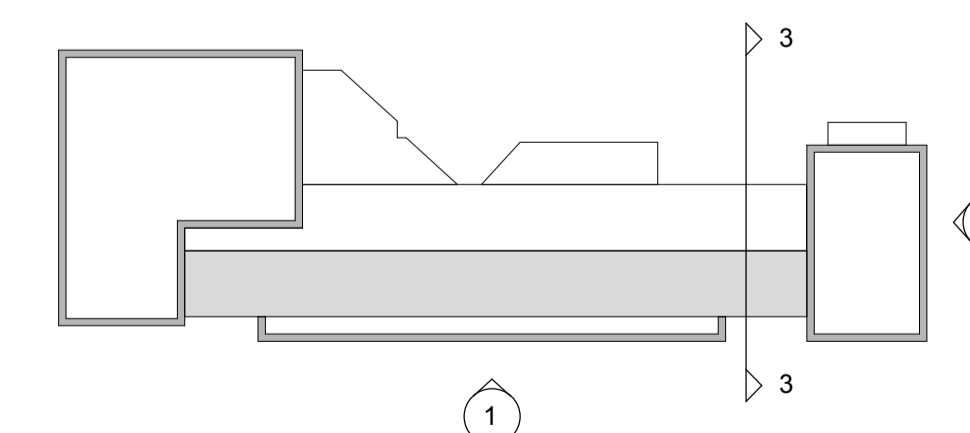

**Key Plan**  
1 : 500

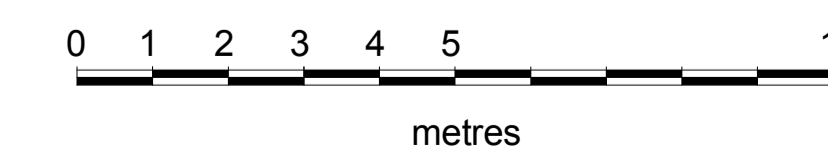

| Rev | Date       | Description                             | Drawn | Chkd |
|-----|------------|---|-------|------|
| 3   | 19-06-2014 | manifestation added to SE corner window | AHo   | DE   |
| 2   | 14-04-2014 | PLANNING ISSUE                          | CG    | DE   |
| 1   | 11-04-2014 | Client Draft Planning Issue             | CG    | DE   |

**rhp** r h partnership architects  
94 Chesterton Road Cambridge CB4 1ER  
T 01223 316309 F 01223 324152  
www.rhpartnership.co.uk  
cambridge@rhpartnership.co.uk

Project  
**Hills Road Sixth Form College  
New Classroom Block**

Drawing  
**GA Elevations - Sheet 1  
Proposed**

| Job Ref      | Dwg No | Revision |      |
|--------------|--------|----------|------|
| CSE          | 2100   | 3        |      |
| Scale(s)     | Site   | Drawn    | Chkd |
| As indicated | A1     | CG       | DE   |

Status  
**Planning**