


METRIC  
DO NOT SCALE

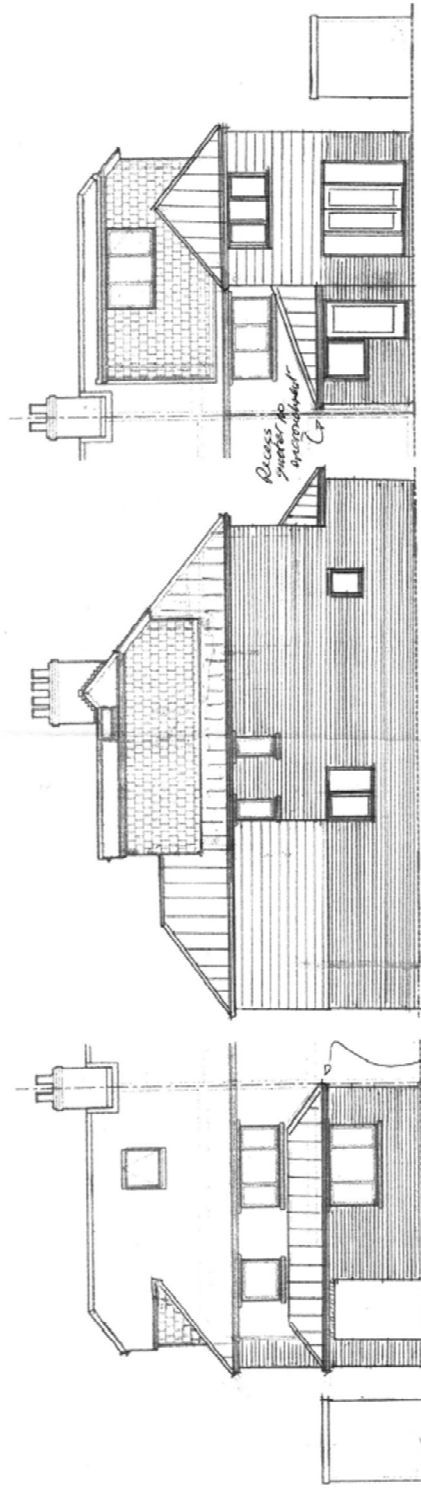


FRONT

REAR

SIDE (w)

PROPOSED ELEVATIONS

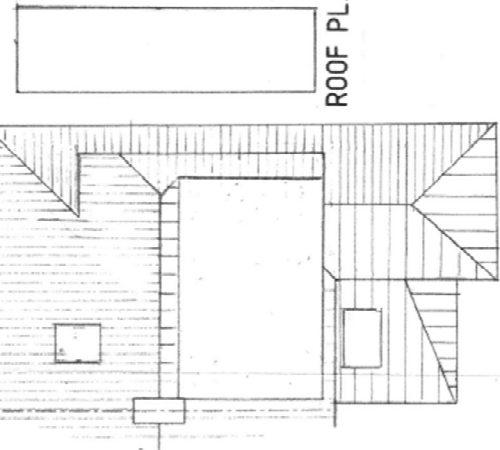

ROOF PLAN 1:100


**MLR DESIGNS**  
 28 Fenwick Court  
 Cambridge City Centre  
 Cambridge, MA 02142  
 Tel: 617.452.1111  
 Fax: 617.452.1112  
 Email: info@mlrdesigns.com

Project: RTD/5971/ D  
 Scale: 1:100