




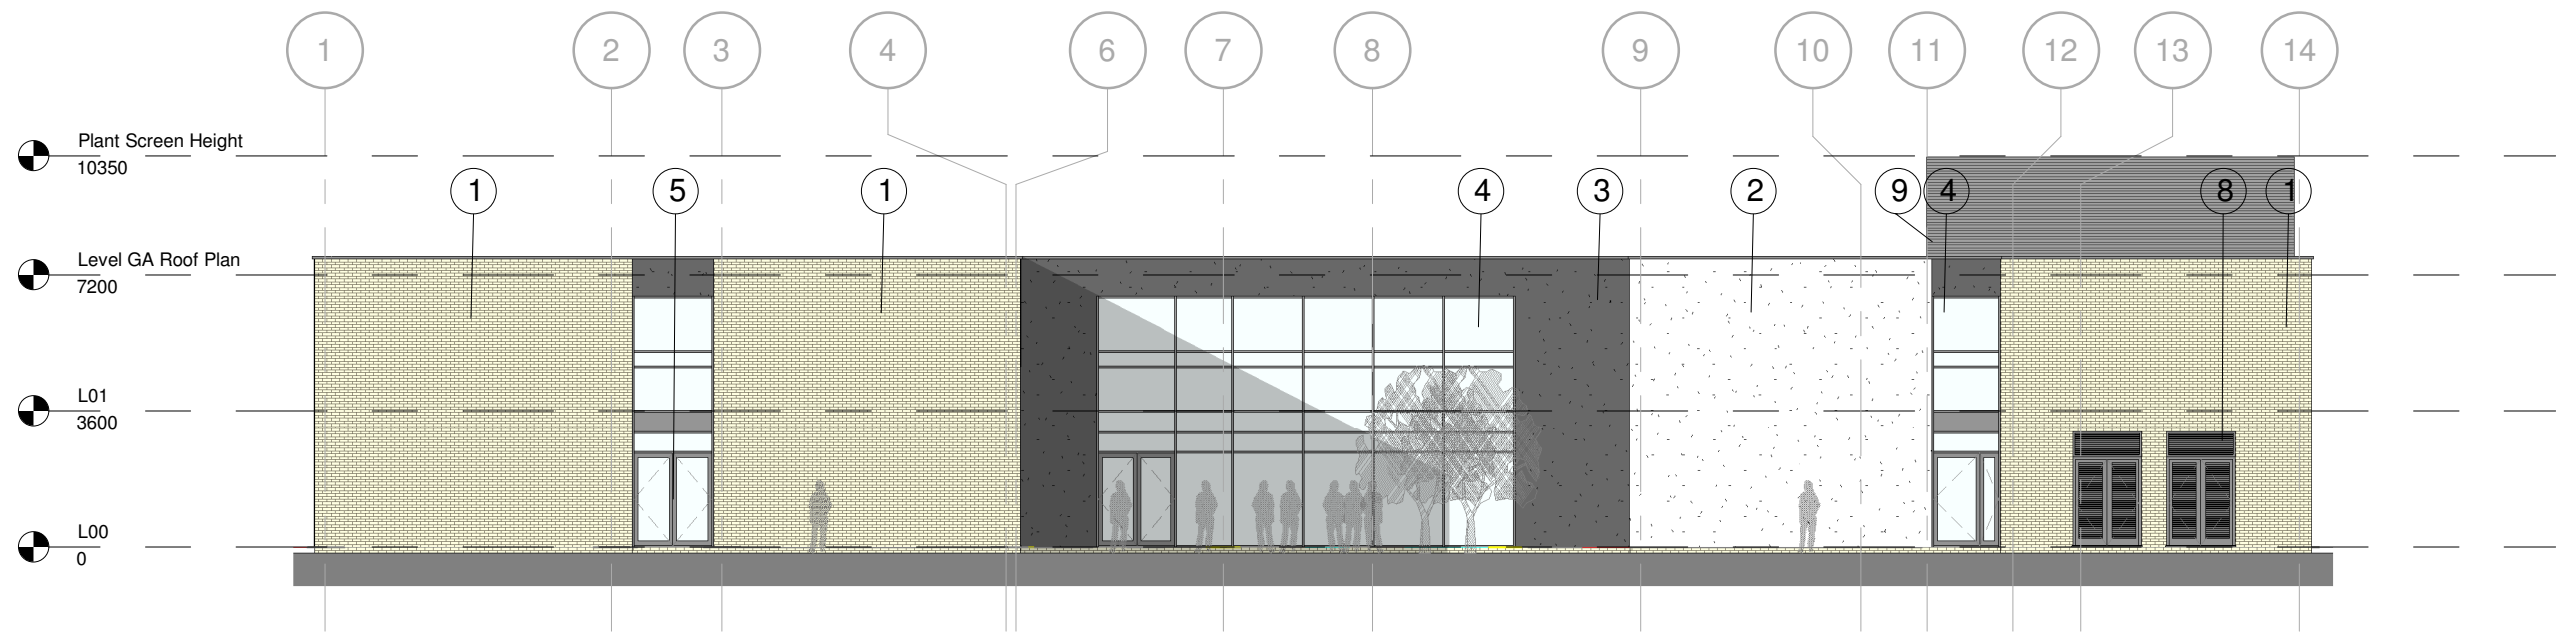


1 North Elevation (1)
1 : 200

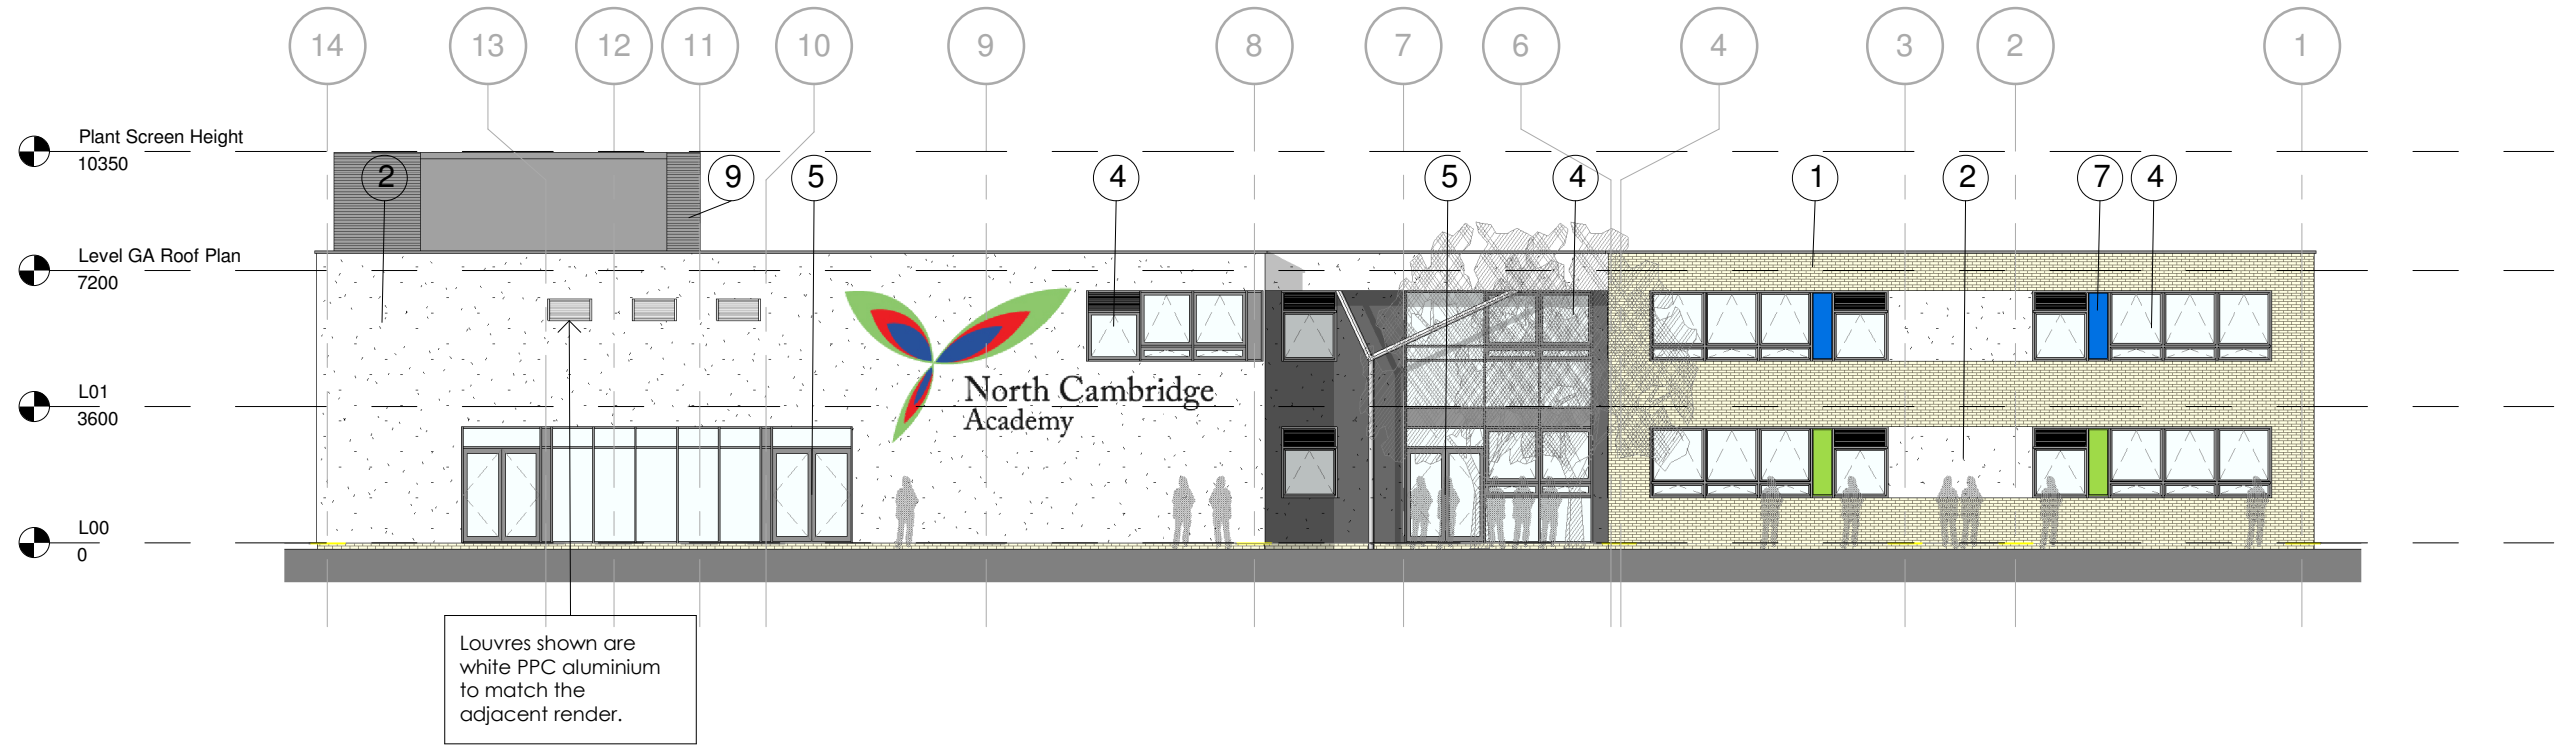


2 South Elevation (1)
1 : 200

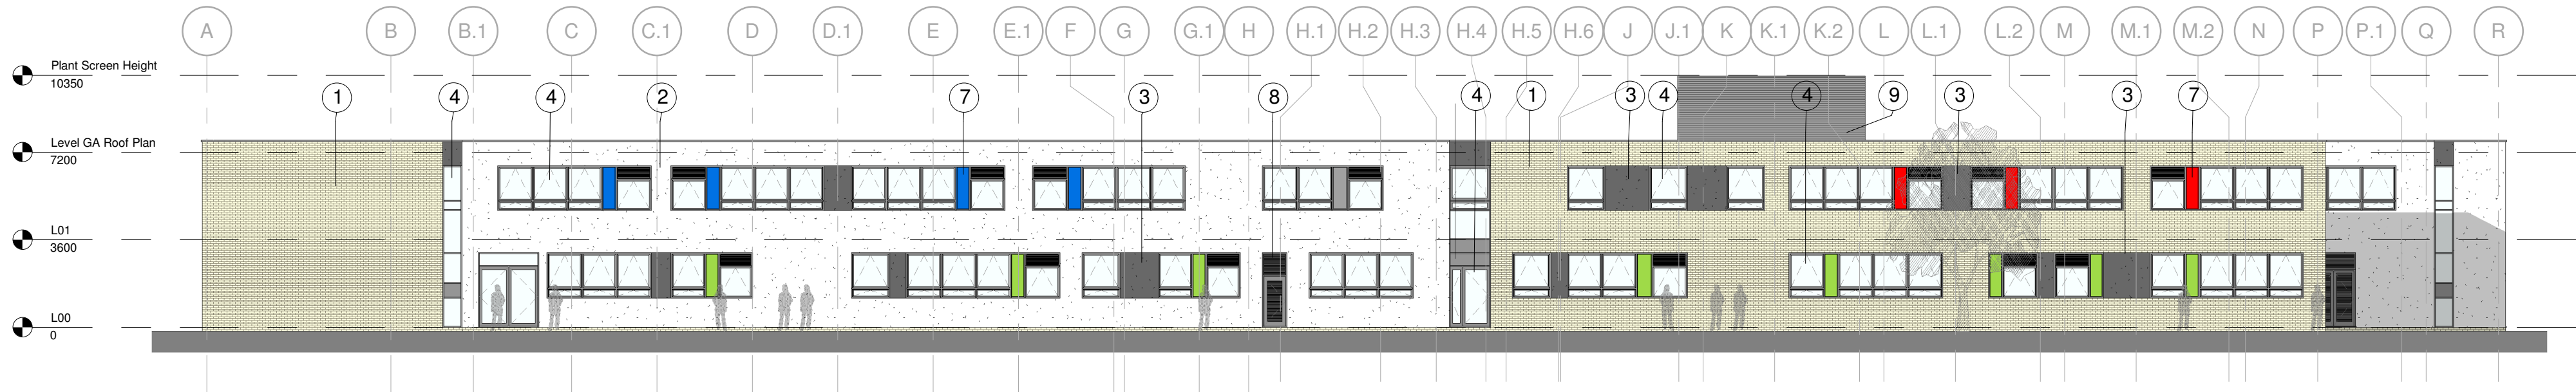

3 East Elevation
1 : 200

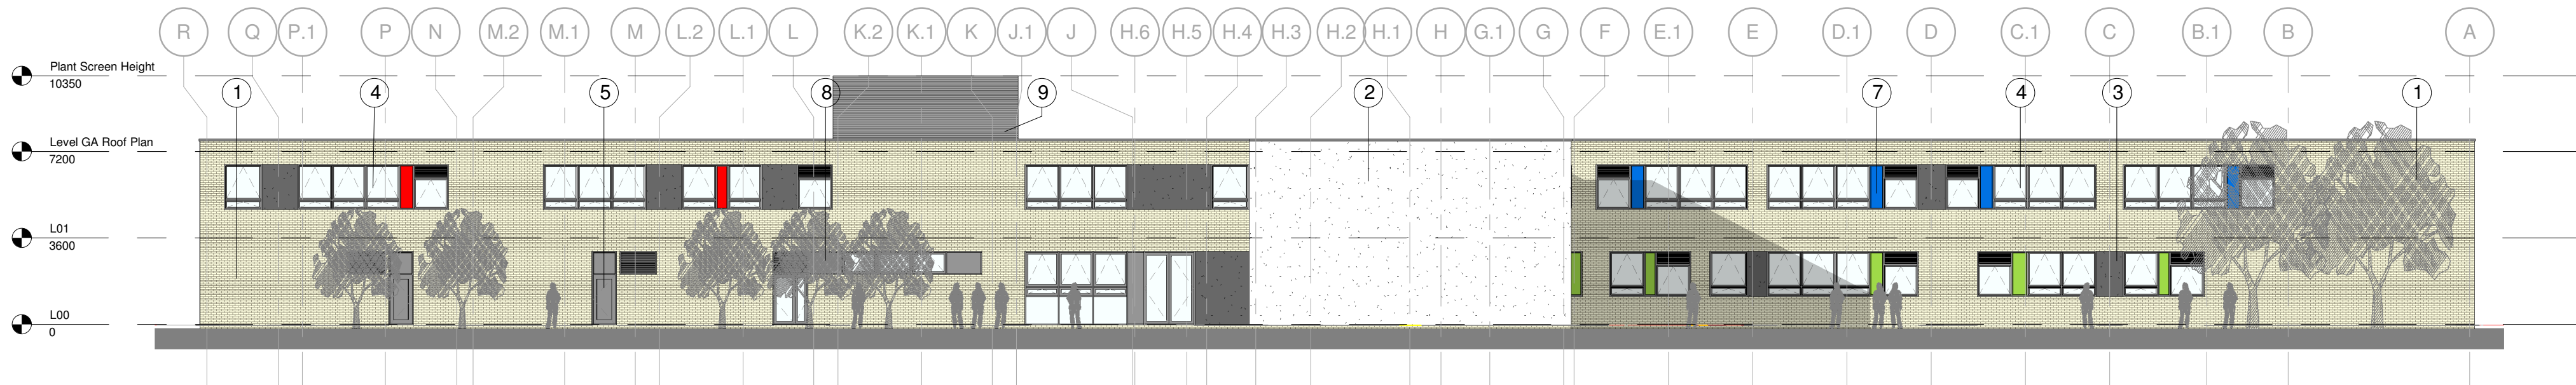


4 West Elevation
1 : 200

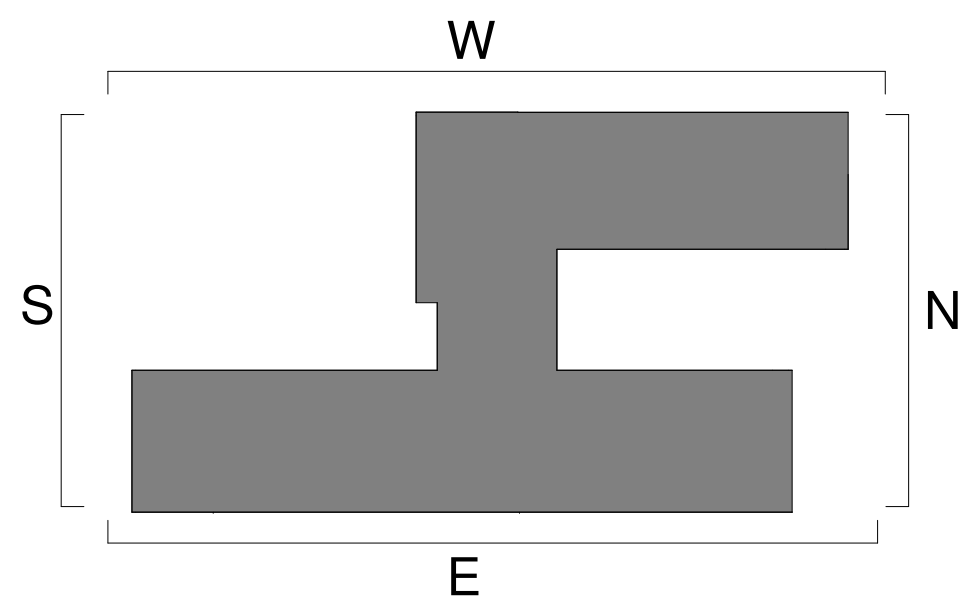

8 Key Plan
1 : 1000

ELEVATION MATERIALS KEY


1. External facing brick (buff)
2. Render (white)
3. Render (grey)
4. PPC Aluminium Windows/ Curtain Walling
5. PPC Aluminium Doors
6. Spandrel: Glazed Look-a-like
7. Spandrel: PPC Coloured Aluminium
8. PPC Aluminium Louvres
9. PPC Aluminium Plant Screen

 

00-Z-Scale Bar 1 200
1 : 200



5 East Courtyard Elevation (1)
1 : 200

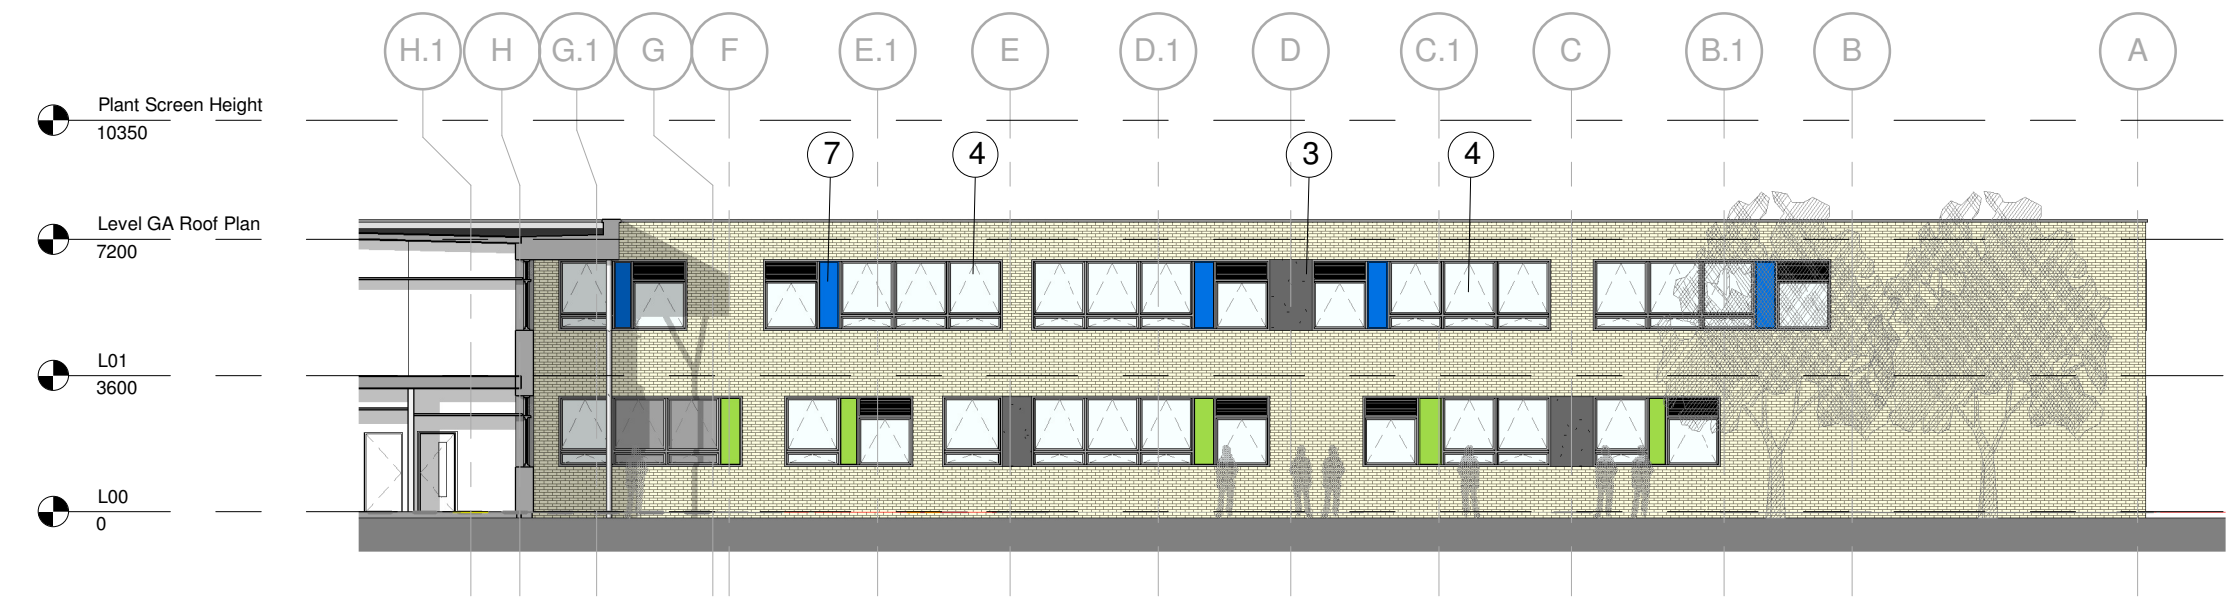

6 West Courtyard Elevation (1)
1 : 200



7 West Courtyard Elevation (2)
1 : 200

3	22.07.2014	NC	Revised in line with clients comments	TR
2	21.07.2014	NC	Revised in line with planning consultation	TR
1	02.07.2014	NC	Planning Submission	TR
rev	date	by	description	chkd

cpmg
CPMG Architects Ltd 23 Waver Gate Nottingham NG1 1NU
Telephone: 0115 958 9500 Facsimile: 0115 958 9700
email: nottingham@cpmg-architects.com website: www.cpmg-architects.com

job title
NORTH CAMBRIDGE ACADEMY

drawing title
GA Elevations Sheet 4

drawing status
PLANNING SUBMISSION

drawn by	date	checked by	scale
NC	02.07.14	TR	As indicated
job no.	drawing no.	revision	media
7517	20-023	3	A1

© Copyright of CPMG Architects Limited 2012. All rights reserved.
No part of this publication may be reproduced, stored in any retrieval system or transmitted in any form or by any means without prior permission of CPMG Architects Limited.
Do not scale from drawing, use figured dimensions only. All dimensions to be checked on site
ISO 9001 QUALITY MANAGEMENT 14001 ENVIRONMENTAL MANAGEMENT