


Previous Scheme

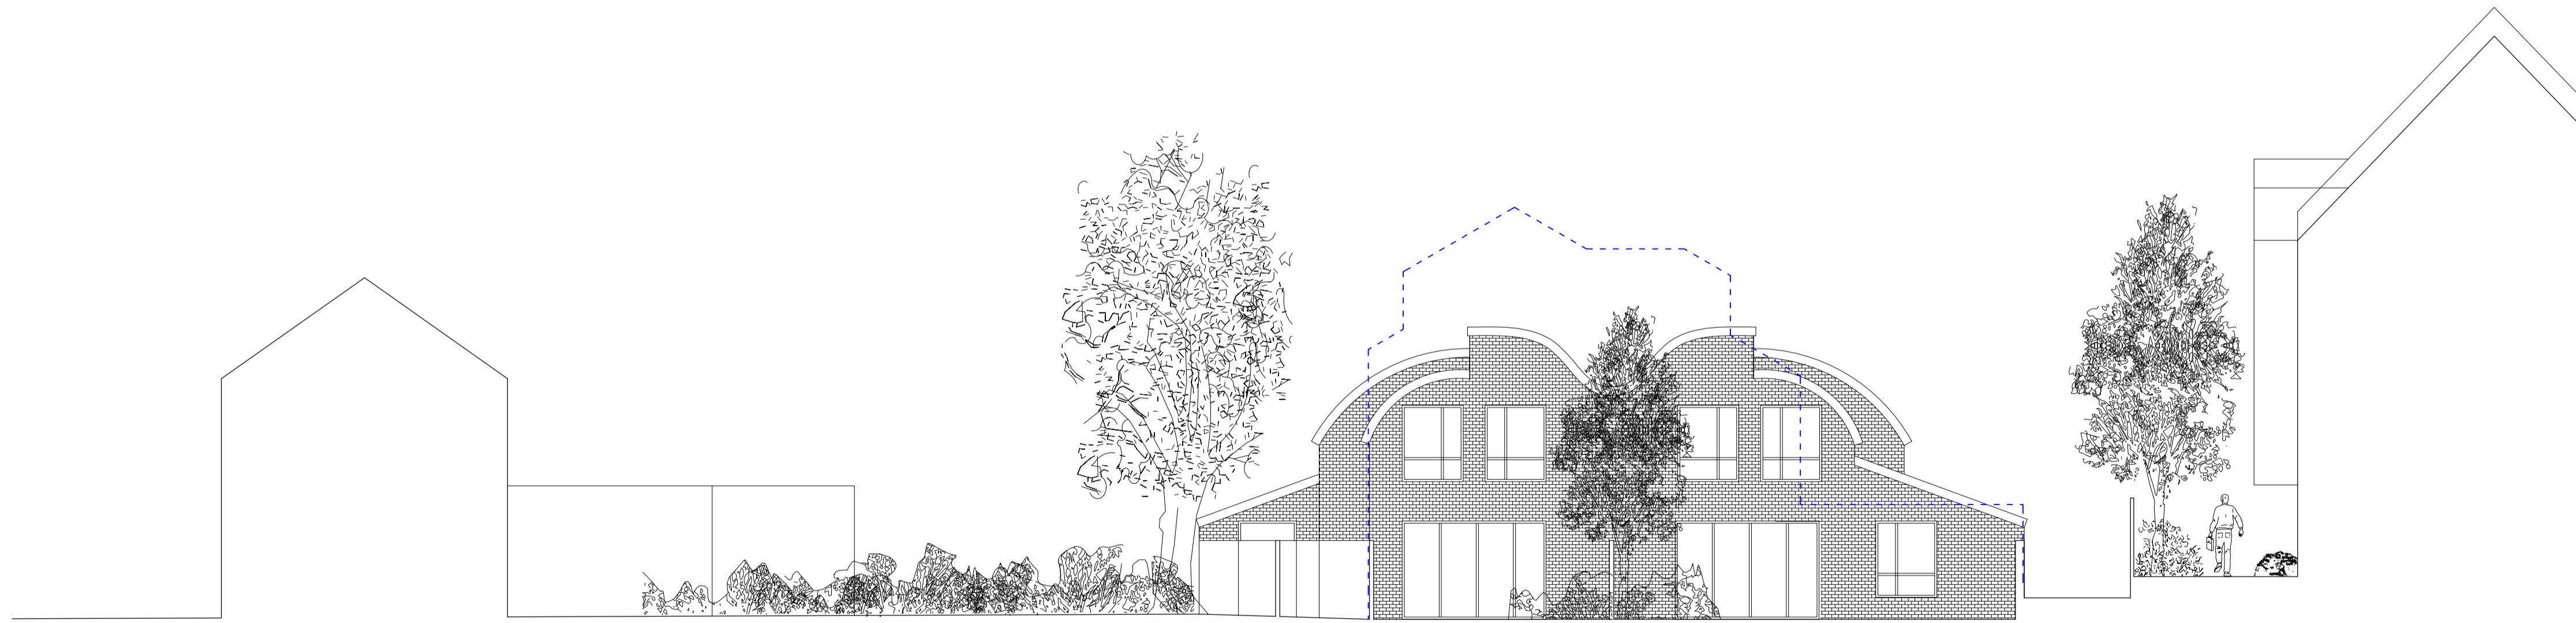

East Elevation (Unit 1&2)



West Elevation (Unit 1&2)

revisions

PLANNING

FREELAND REES ROBERTS
ARCHITECTS
 25 City Road, Cambridge CB1 1DP
 tel 01223 366555 fax 01223 312882
 info@frarchitects.co.uk

client
MPM Properties (AR) Ltd

job title
**Auckland Road Development
 Cambridge**

drawing title
**Proposed East and West Elevations
 Unit 1&2**

scale	drawn by	date
1:100 @A1	YH	May 14

sheet / layout number	rev
12.066-G-SE310	--