



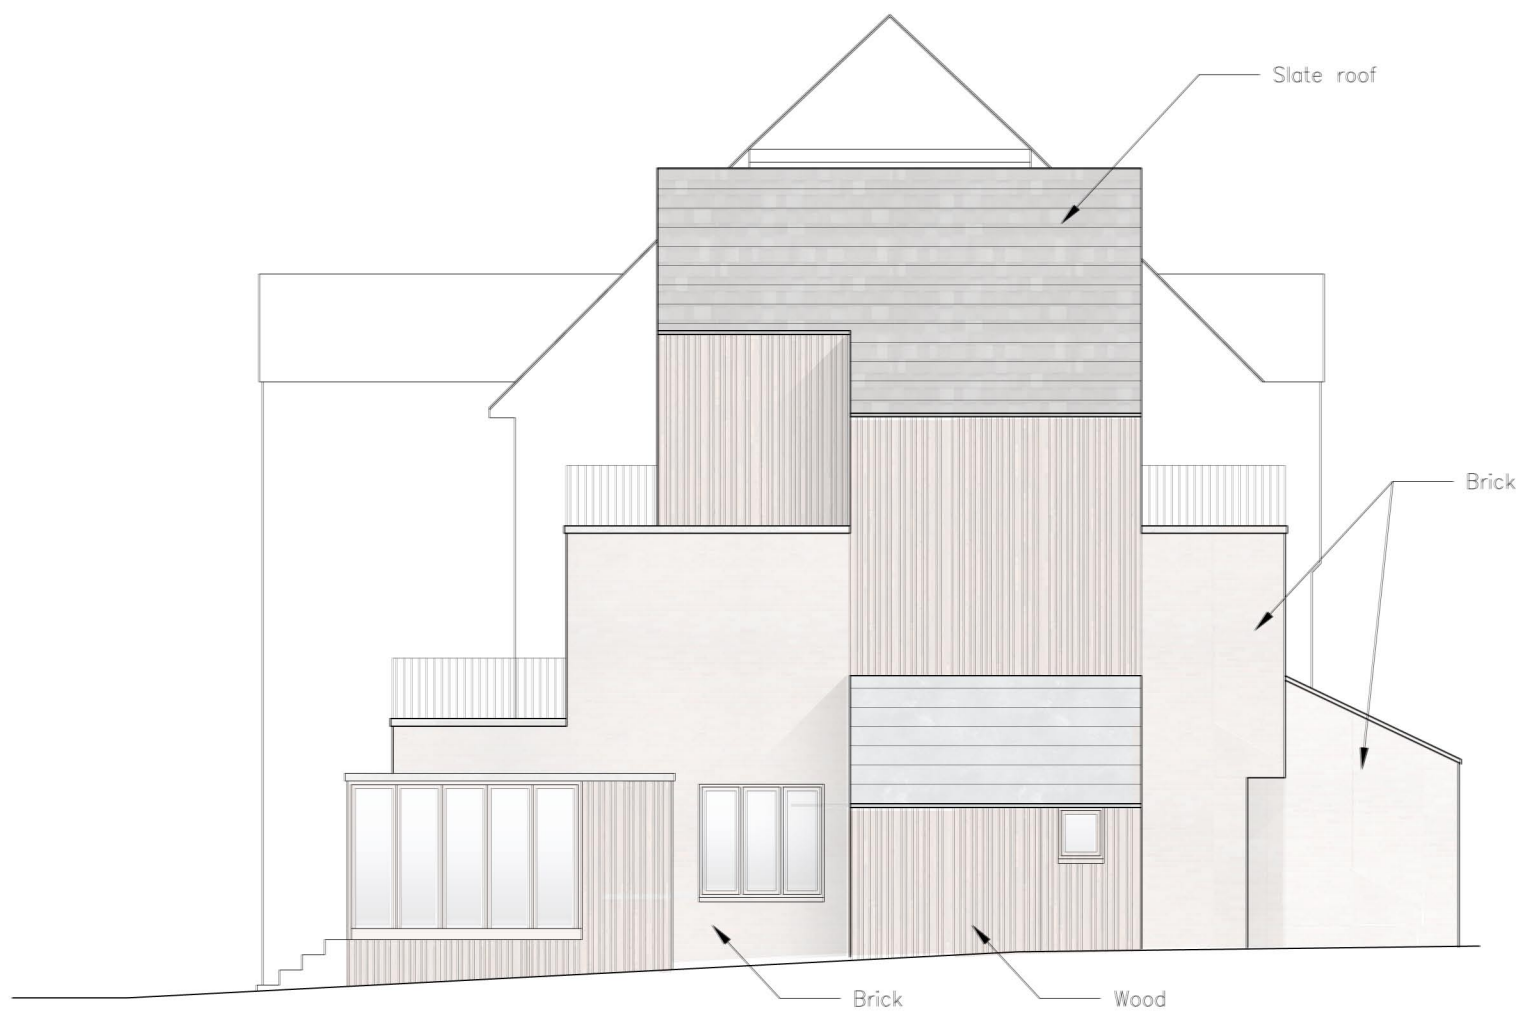

South Elevation

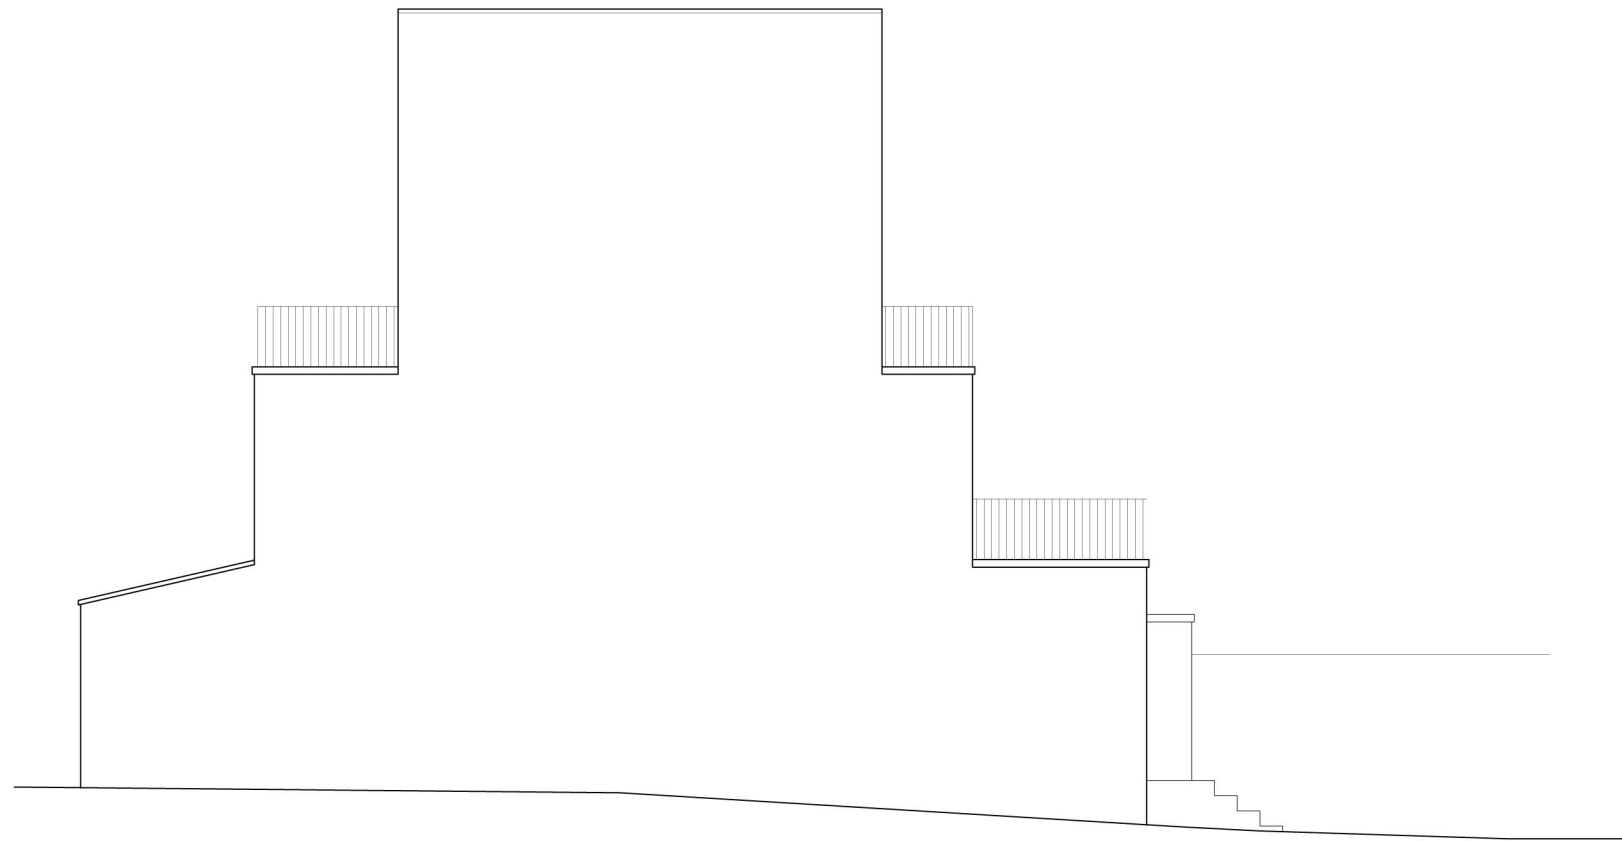

West Elevation



East Elevation

revisions

PLANNING

FREELAND REES ROBERTS
ARCHITECTS

25 City Road, Cambridge CB1 1DP
tel 01223 366555 fax 01223 312882
info@frrarchitects.co.uk

client

MPM Properties (AR) Ltd

job title

Auckland Road Development
Cambridge

drawing title

Proposed Elevations
Unit 5

scale

drawn by

date

1:100 @A1

YH

May 14

sheet / layout number

rev

12.066-B-SE310

--

Freeland Rees Roberts Ltd

Company No. 5399379