



Previous scheme

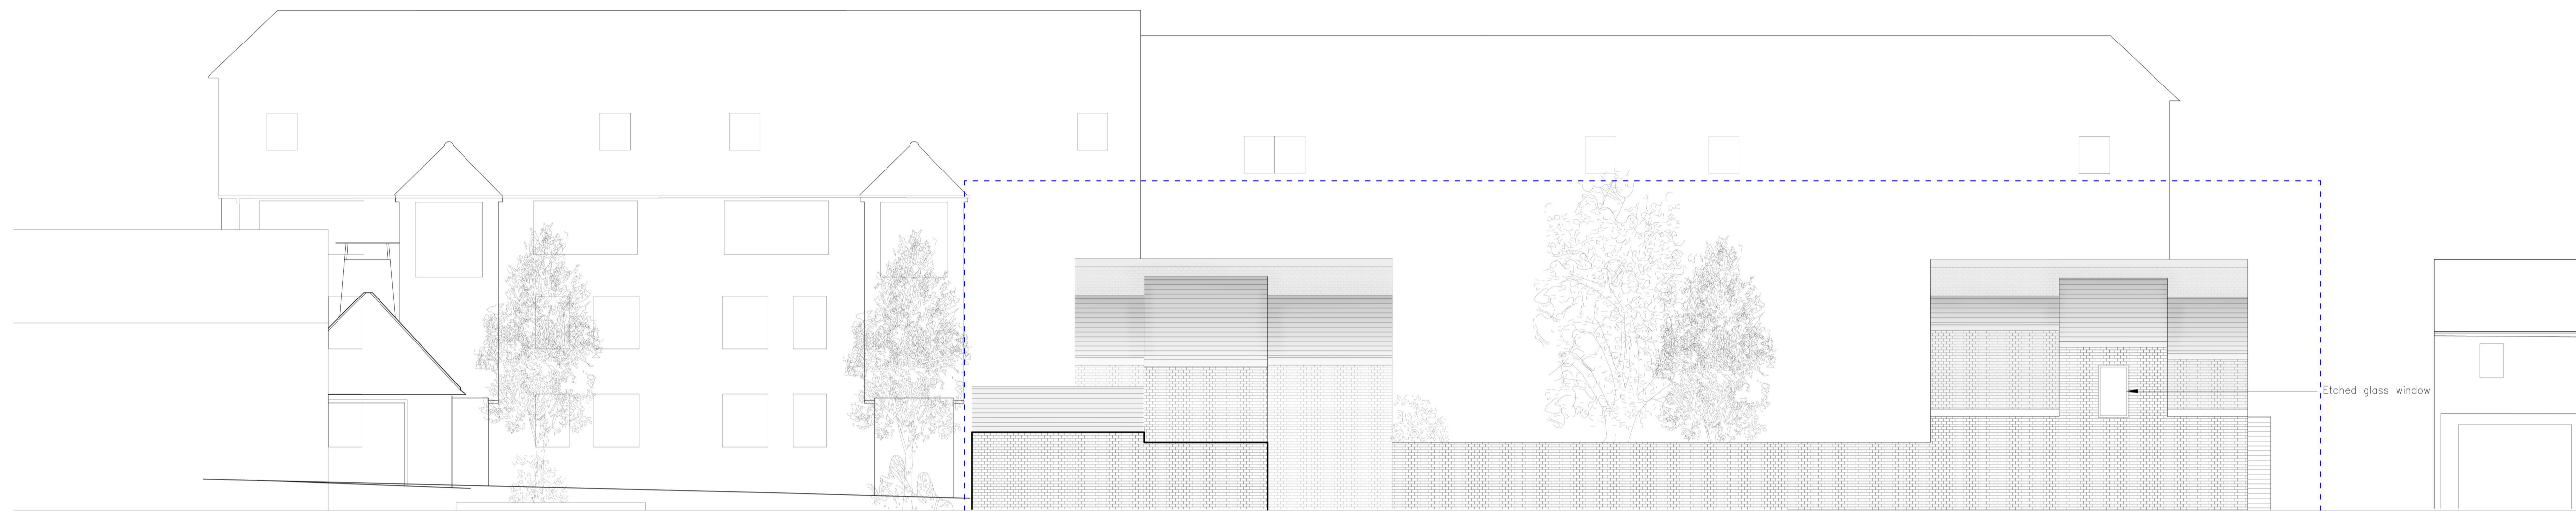

North Elevation (Unit 2&4)

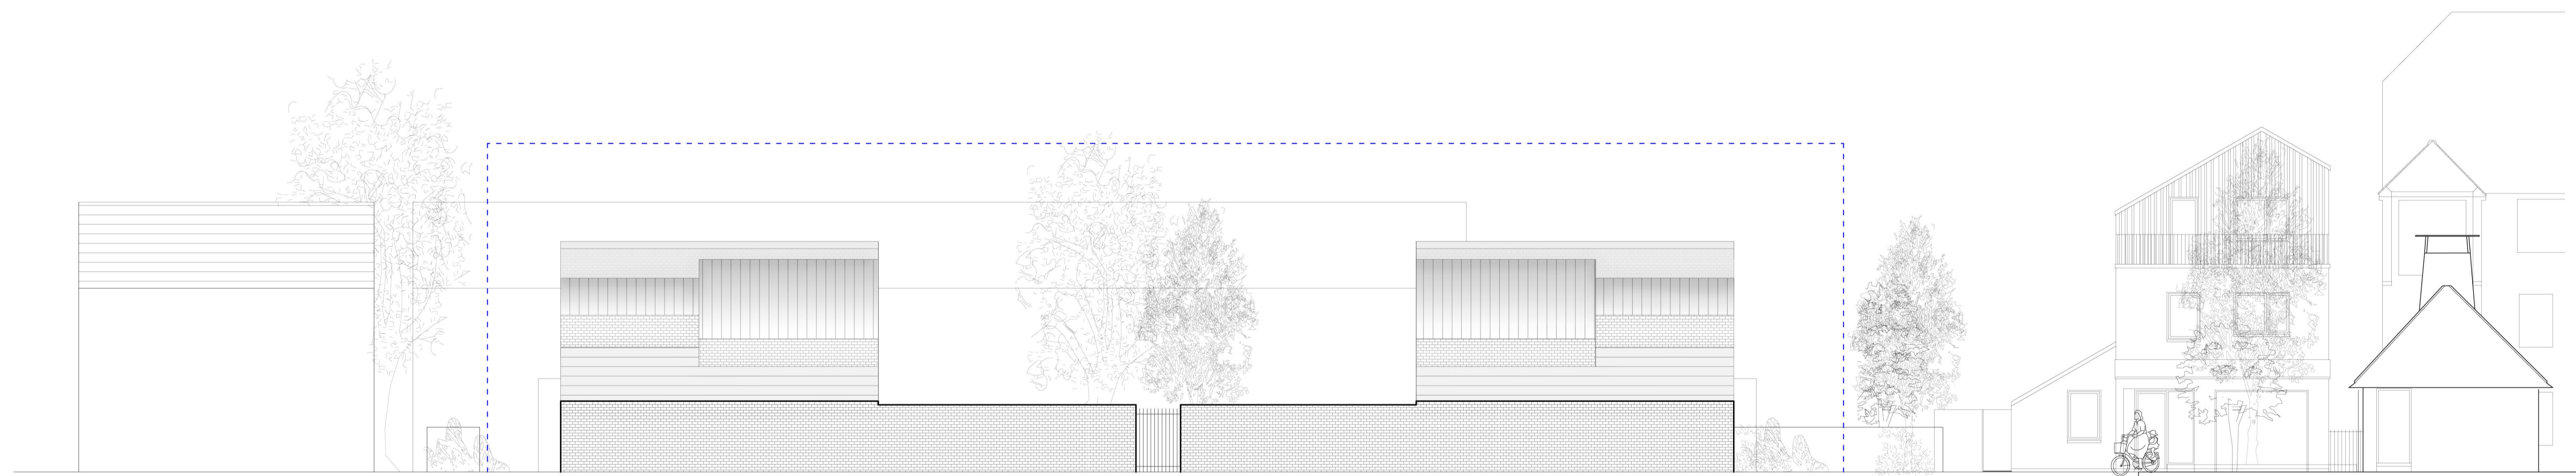

South Elevation (Unit 1&3)

revisions

PLANNING

FREELAND REES ROBERTS
ARCHITECTS
25 City Road, Cambridge CB1 1DP
tel 01223 366555 fax 01223 312882
info@frrarchitects.co.uk

client
MPM Properties (AR) Ltd

job title
**Auckland Road Development
Cambridge**

drawing title
Proposed North and South Elevations

scale	drawn by	date
1:100 @A1	YH	May 14

sheet / layout number	rev
12.066-G-SE312	--