


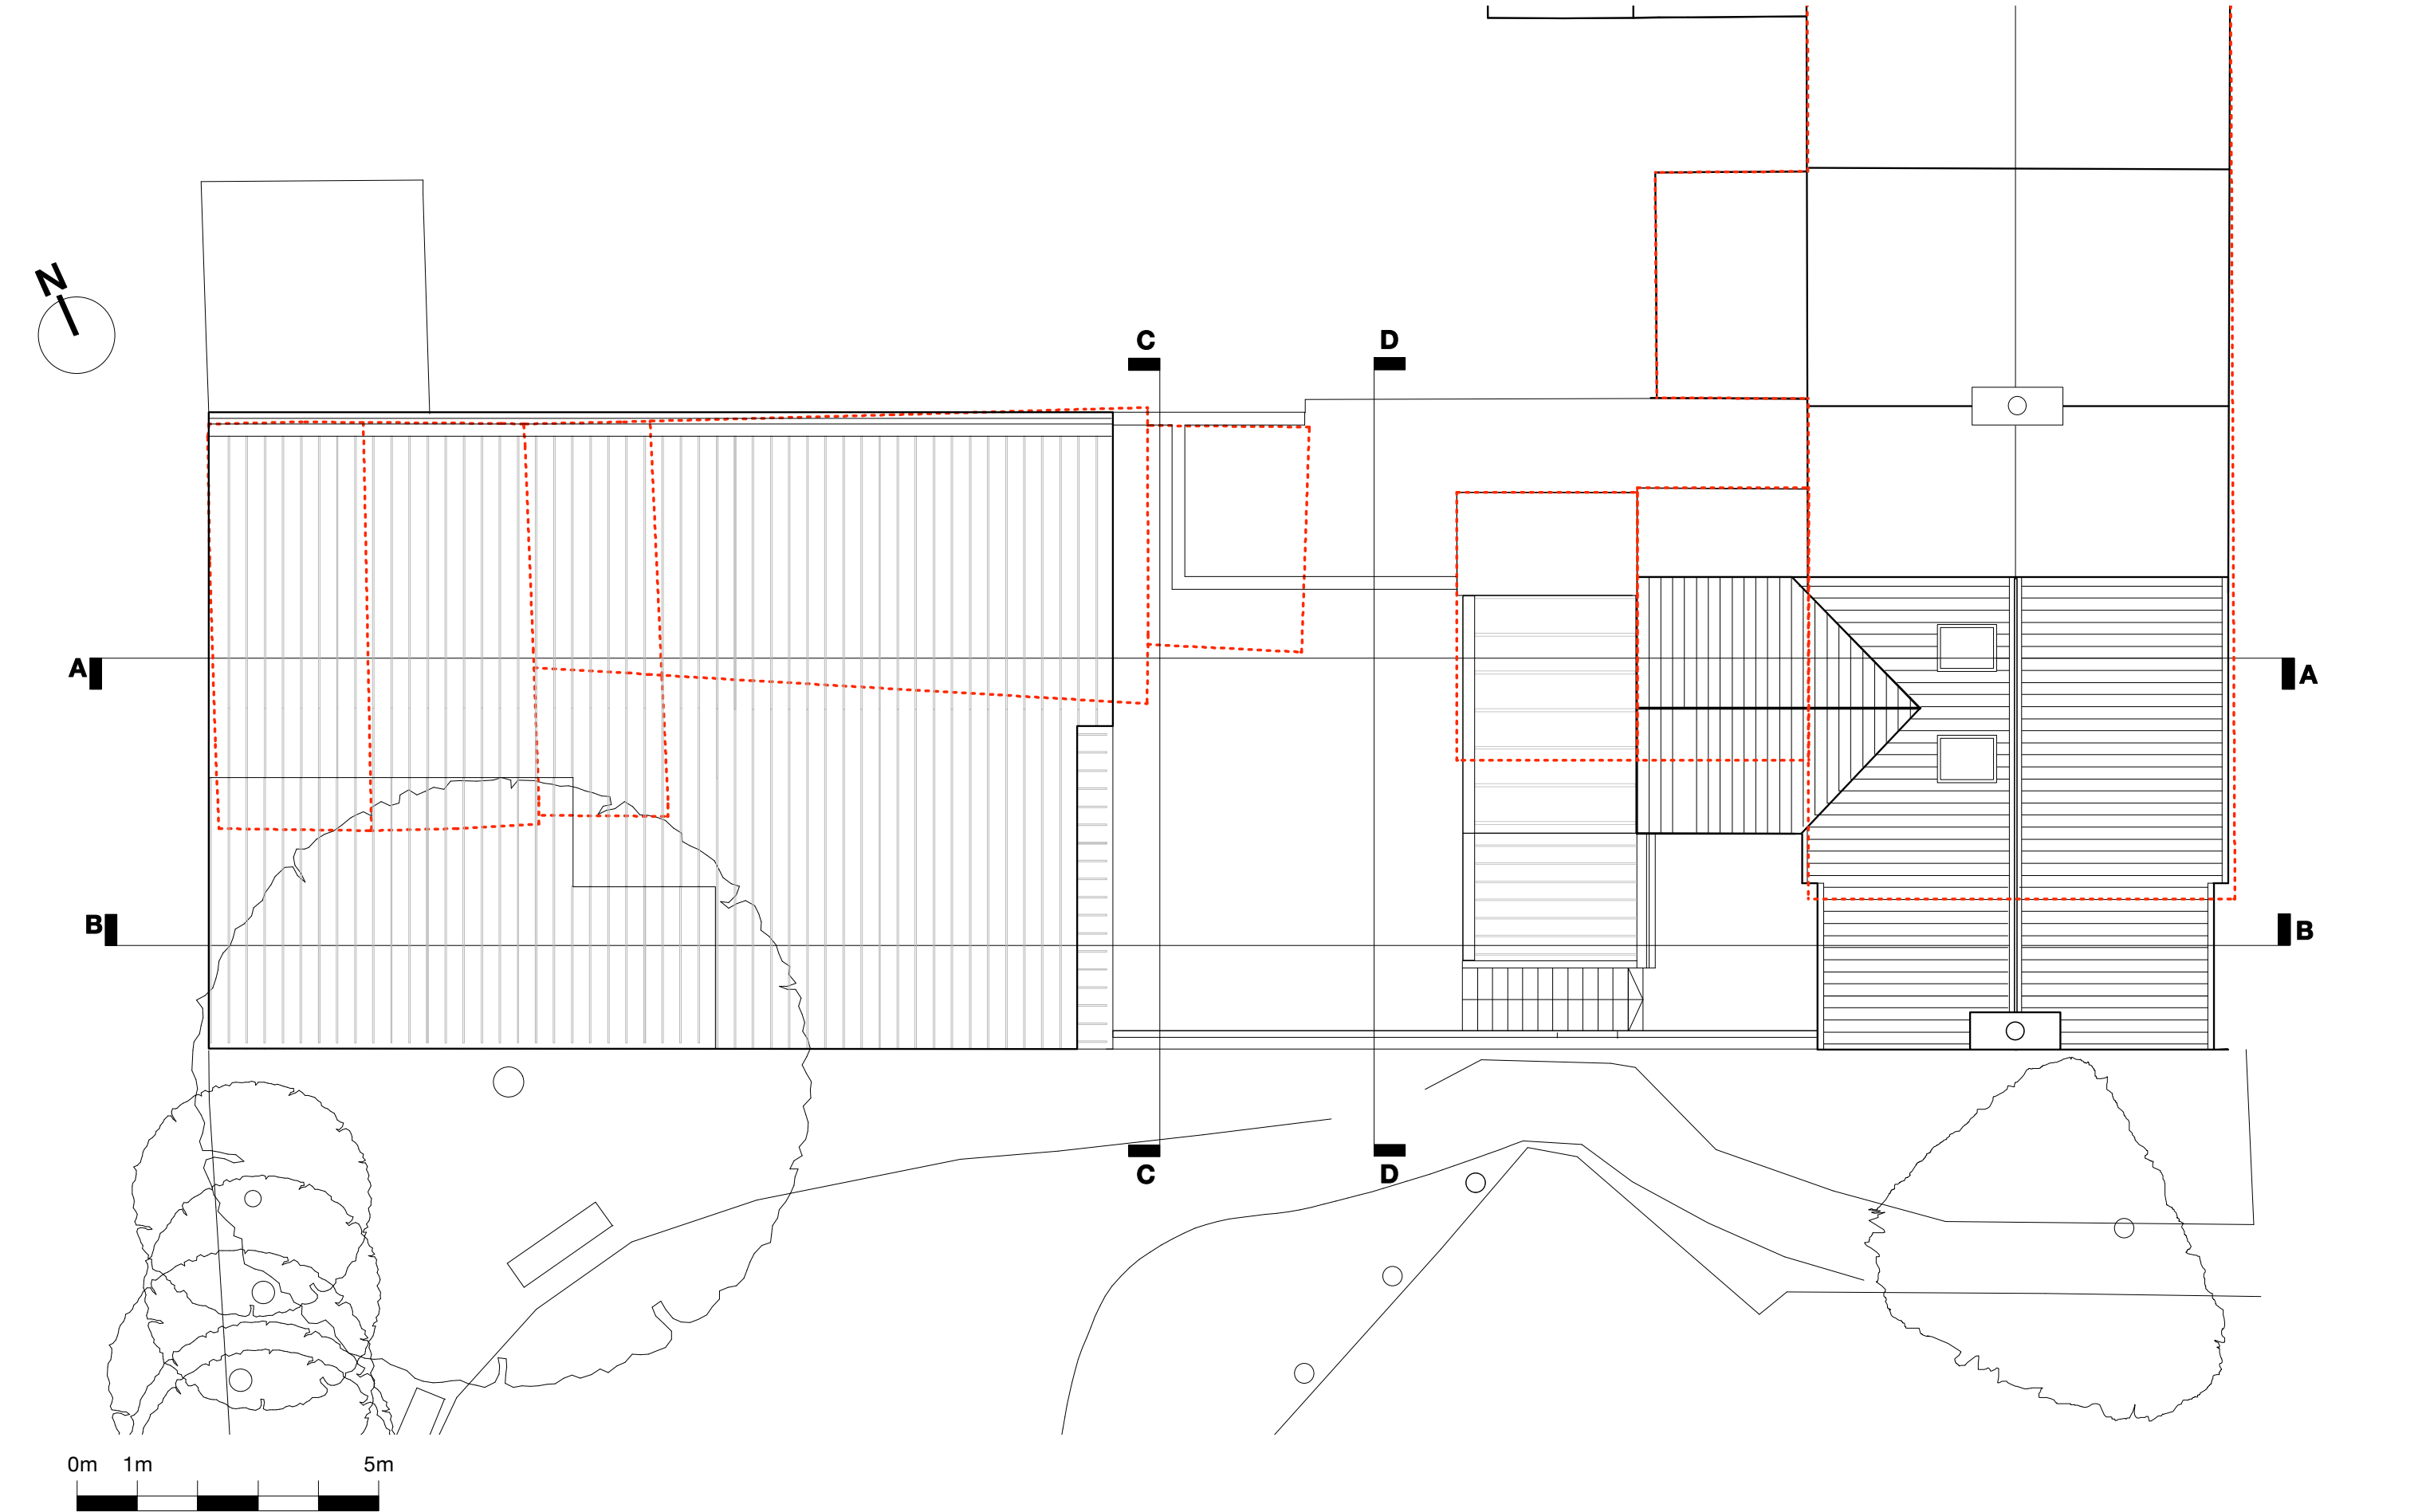

NOTES:
Do not scale off drawing. All dimensions to be checked on site.
This drawing is to be read in conjunction with all other relevant consultants drawings and specifications

KEY:		- Slate roof
		- Glass
		- Zinc roof
		- Existing roof plan

PLANNING

21/07/14	A	Addition of garden wall at Number 3
12/08/14	B	Setback on the Eastern Gable in far right corner
Date	Rev.	Notes

Project Title	Great Eastern Street			www.nrap.co.uk design@nrap.co.uk	
Drawing No.	2446-P54			NRAP	
Drawing Title	COMPARATIVE ROOF PLAN				
Scale	1:100	Status	PLANNING	13-15 Covent Garden Cambridge CB1 2HS	
Size	A3	Date	JAN 2014	T 01223 464 455 F 01223 464 404	