



REF 14/1077/FUL

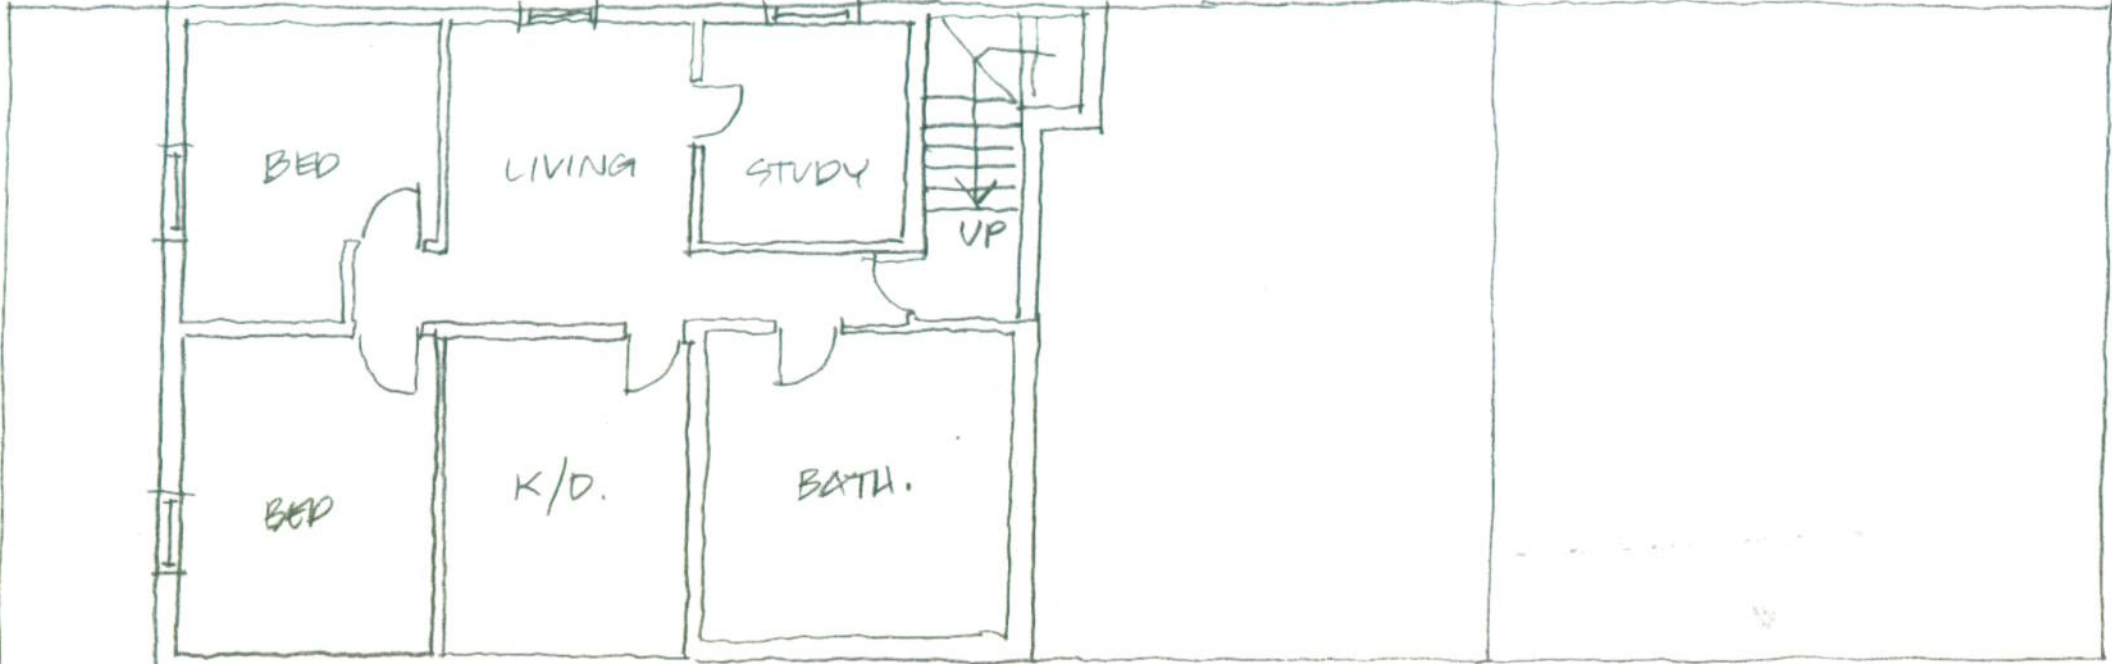

FIRST FLOOR PLAN.

340 FRONT RENDER ABOVE AND BETWEEN WINDOWS

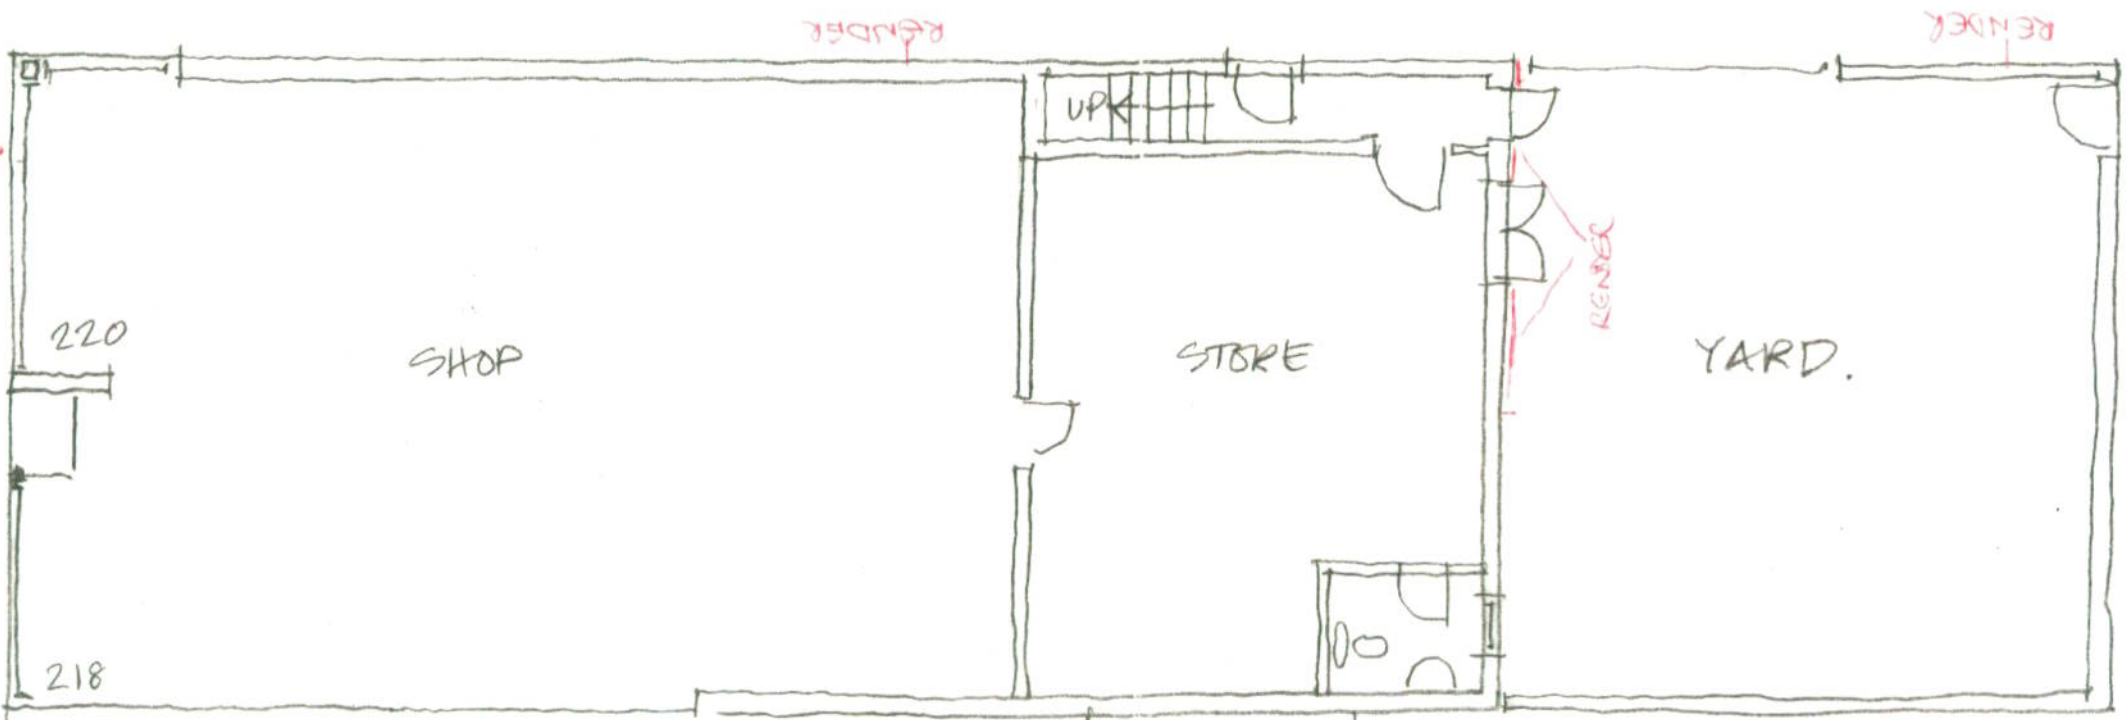

GROUND FLOOR PLAN

RENDERING UP TO 12MM STOP BEADS AND BELL BEAD ABOVE WINDOWS ALL TO A THICKNESS OF 12MM

15TH JULY 2014

218 - 220 MILL ROAD, CAMBRIDGE.
EXISTING PLANS.
SCALE 1:100 AT A3. MARCH 04
E. 100.1