


149.0 m² GEA (proposed first floor)
 119.0 m² GIA (proposed first floor)

298.0 m² GEA PROPOSED TOTAL
 249.0 m² GIA PROPOSED TOTAL

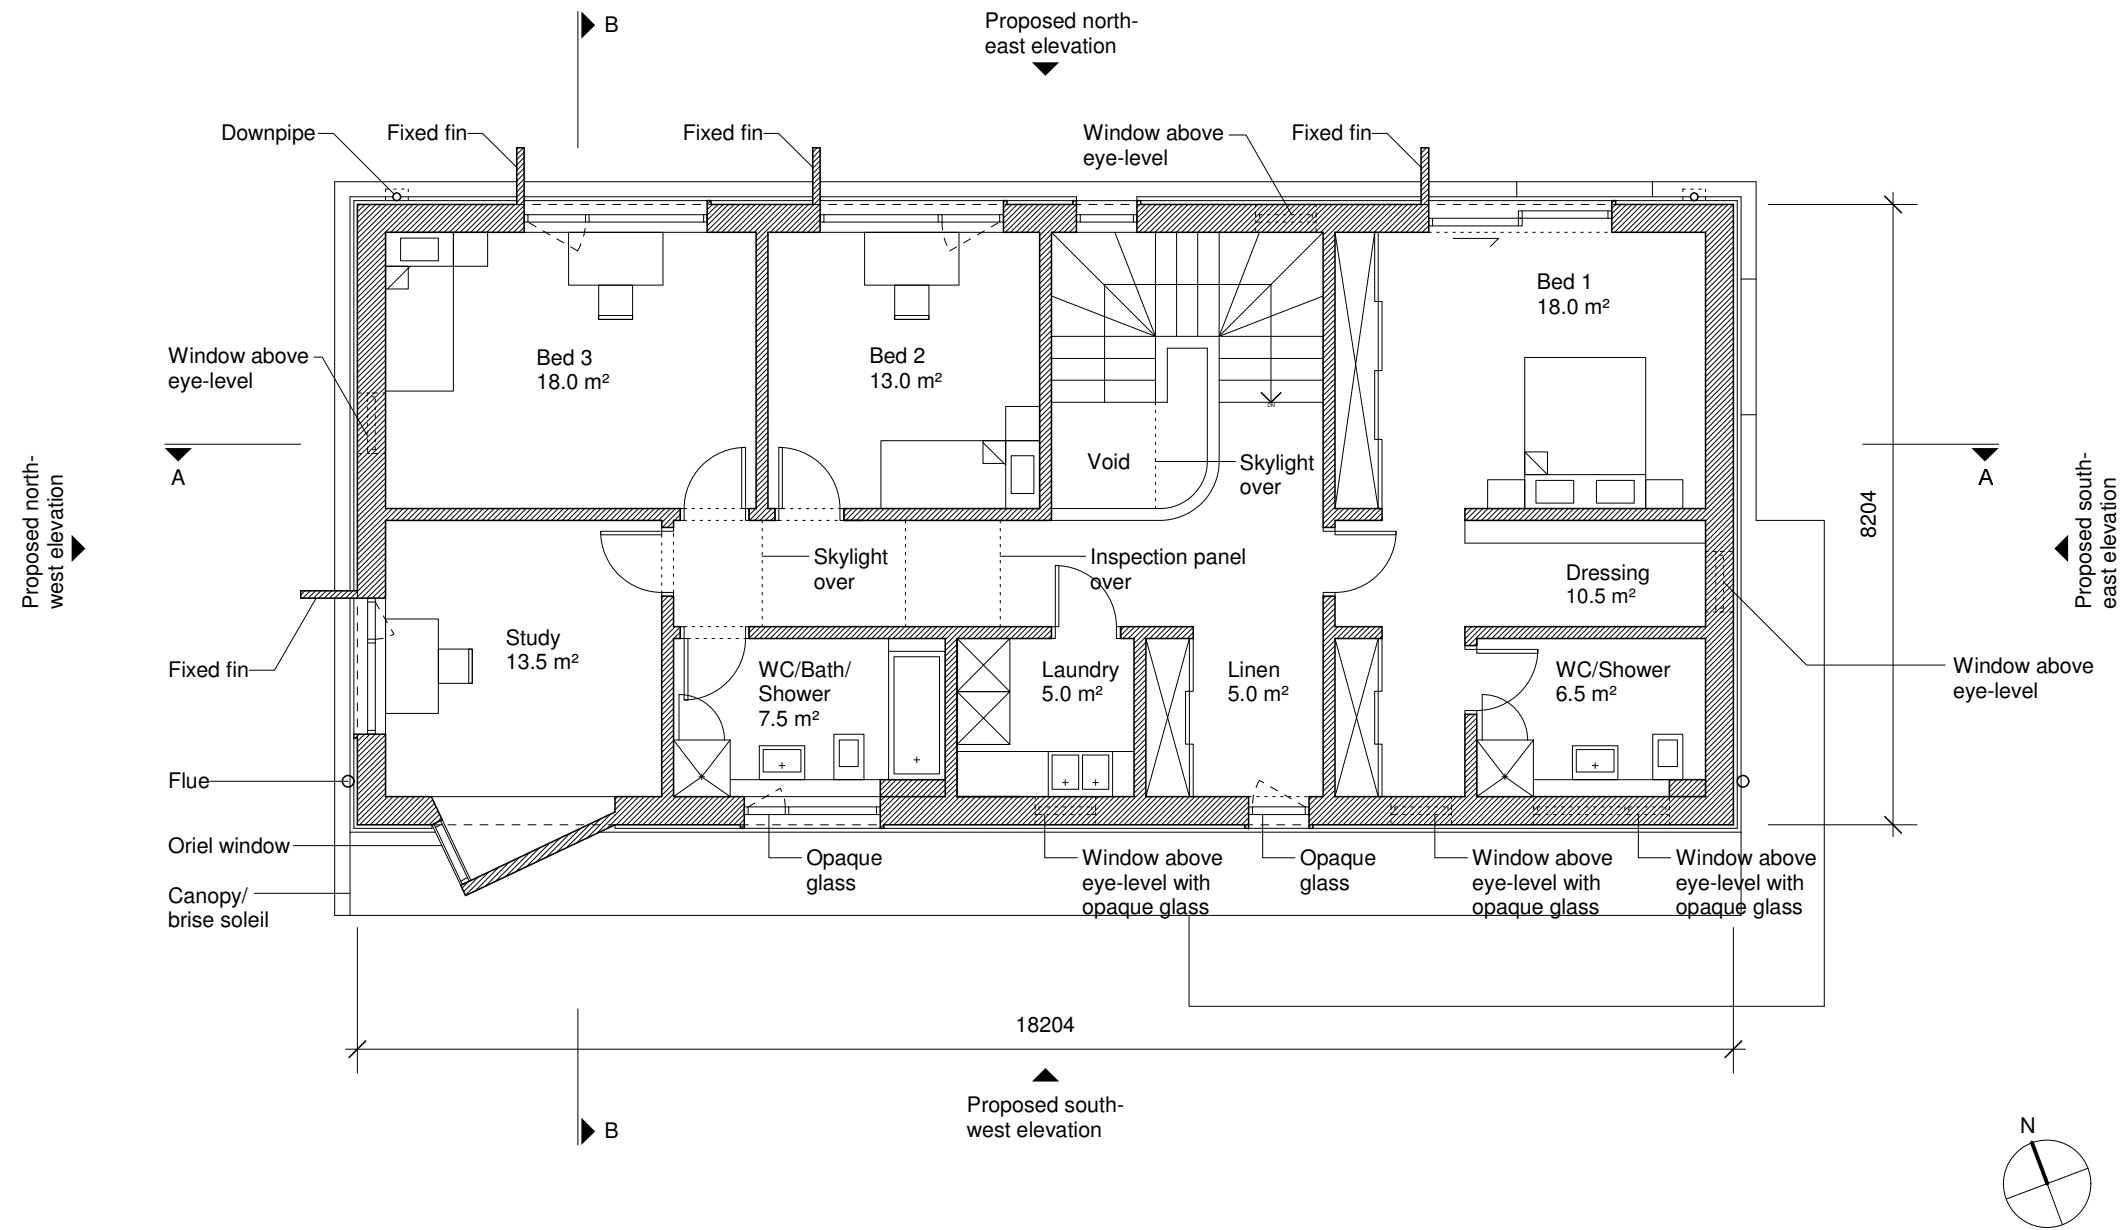

Revisions

Rev.	Description	Drawn	Check	Issued to	Date Issued
-	-	-	-	-	-
-	-	-	-	-	-
-	-	-	-	-	-
-	-	-	-	-	-
A	External flues added	-	-	-	05.08.2014

Notes

Copyright Nilsson Pflugfelder

All dimensions in millimetres.
 Do not scale from this drawing. All dimensions to be checked on site.
 Nilsson Pflugfelder are not liable for errors in dimensioning.
 This drawing is to be read in conjunction with all relevant architects' and engineers' specifications.
 All works to comply with the current building codes and laws.
 All discrepancies to be reported to Nilsson Pflugfelder immediately.
 Concerns regarding construction, production methods or structure shall be reported to Nilsson Pflugfelder as soon as possible, and shall be reasonable.

NILSSON PFLUGFELDER

Baufritz House Designer

29 Sunbury Workshops
 Swanfield Street
 London E2 7LF

+ 44 7428 919 497
 ralf@nilssonpflugfelder.com

Neue Schönhauser Str. 11
 10178 Berlin
 Germany

+ 49 30 3034 5798
 magnus@nilssonpflugfelder.com

Project Reith House

Cambridge

Client Judy & Adrian Reith

Date 10.06.2014

Scale/Format 1:100 @ A3

Drawing Name Proposed first floor plan

Drawing No. A02.11A

Issue PLANNING