



Ground Floor Plan
Scale 1:50

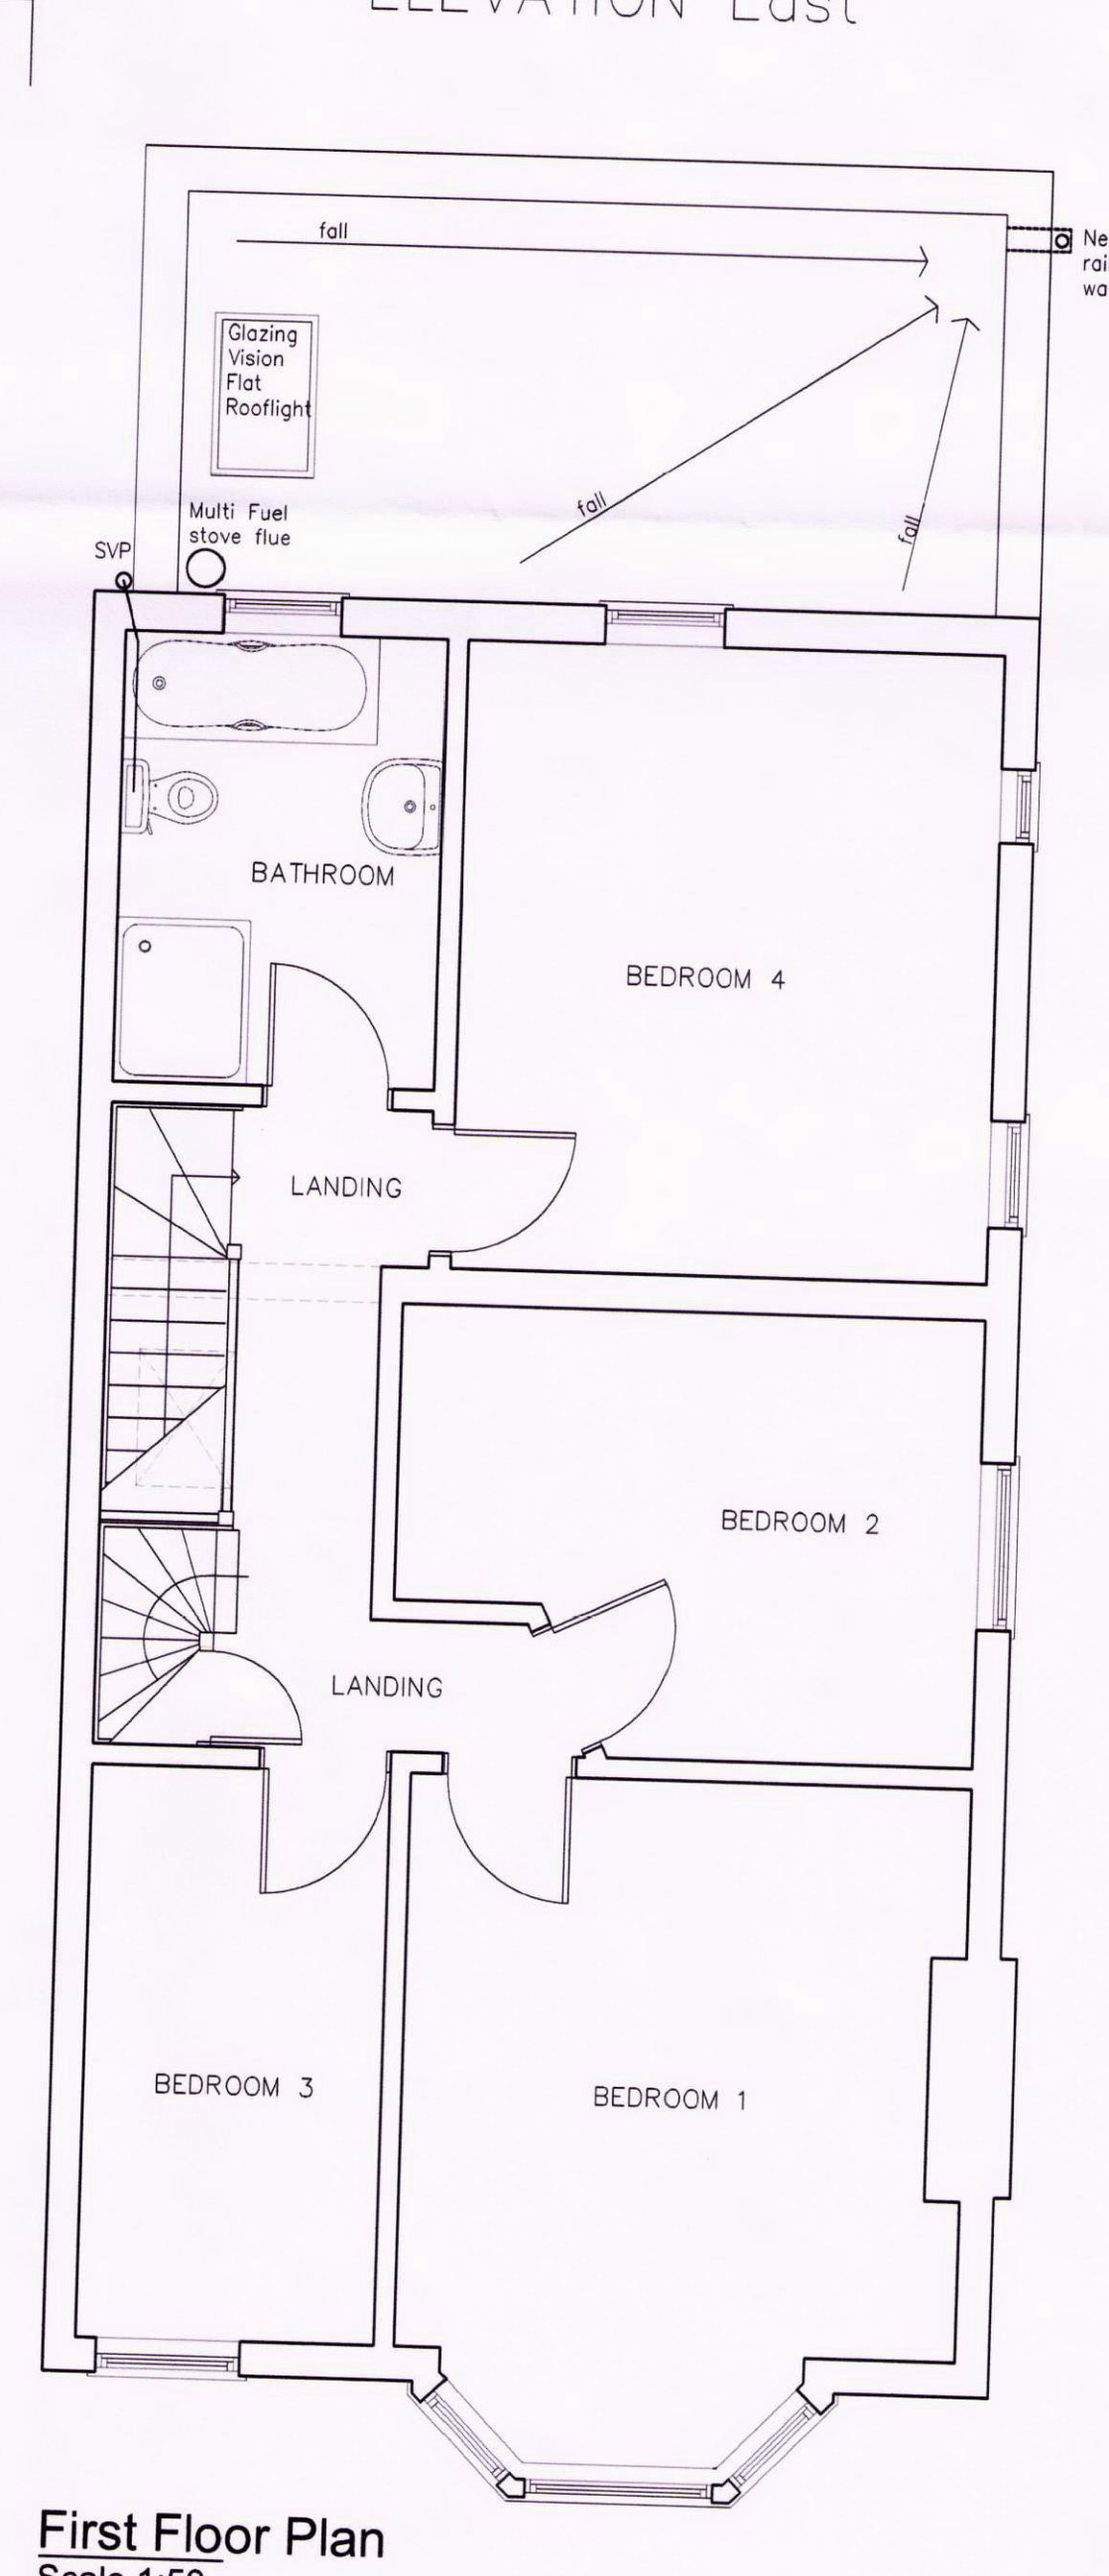

First Floor Plan
Scale 1:50

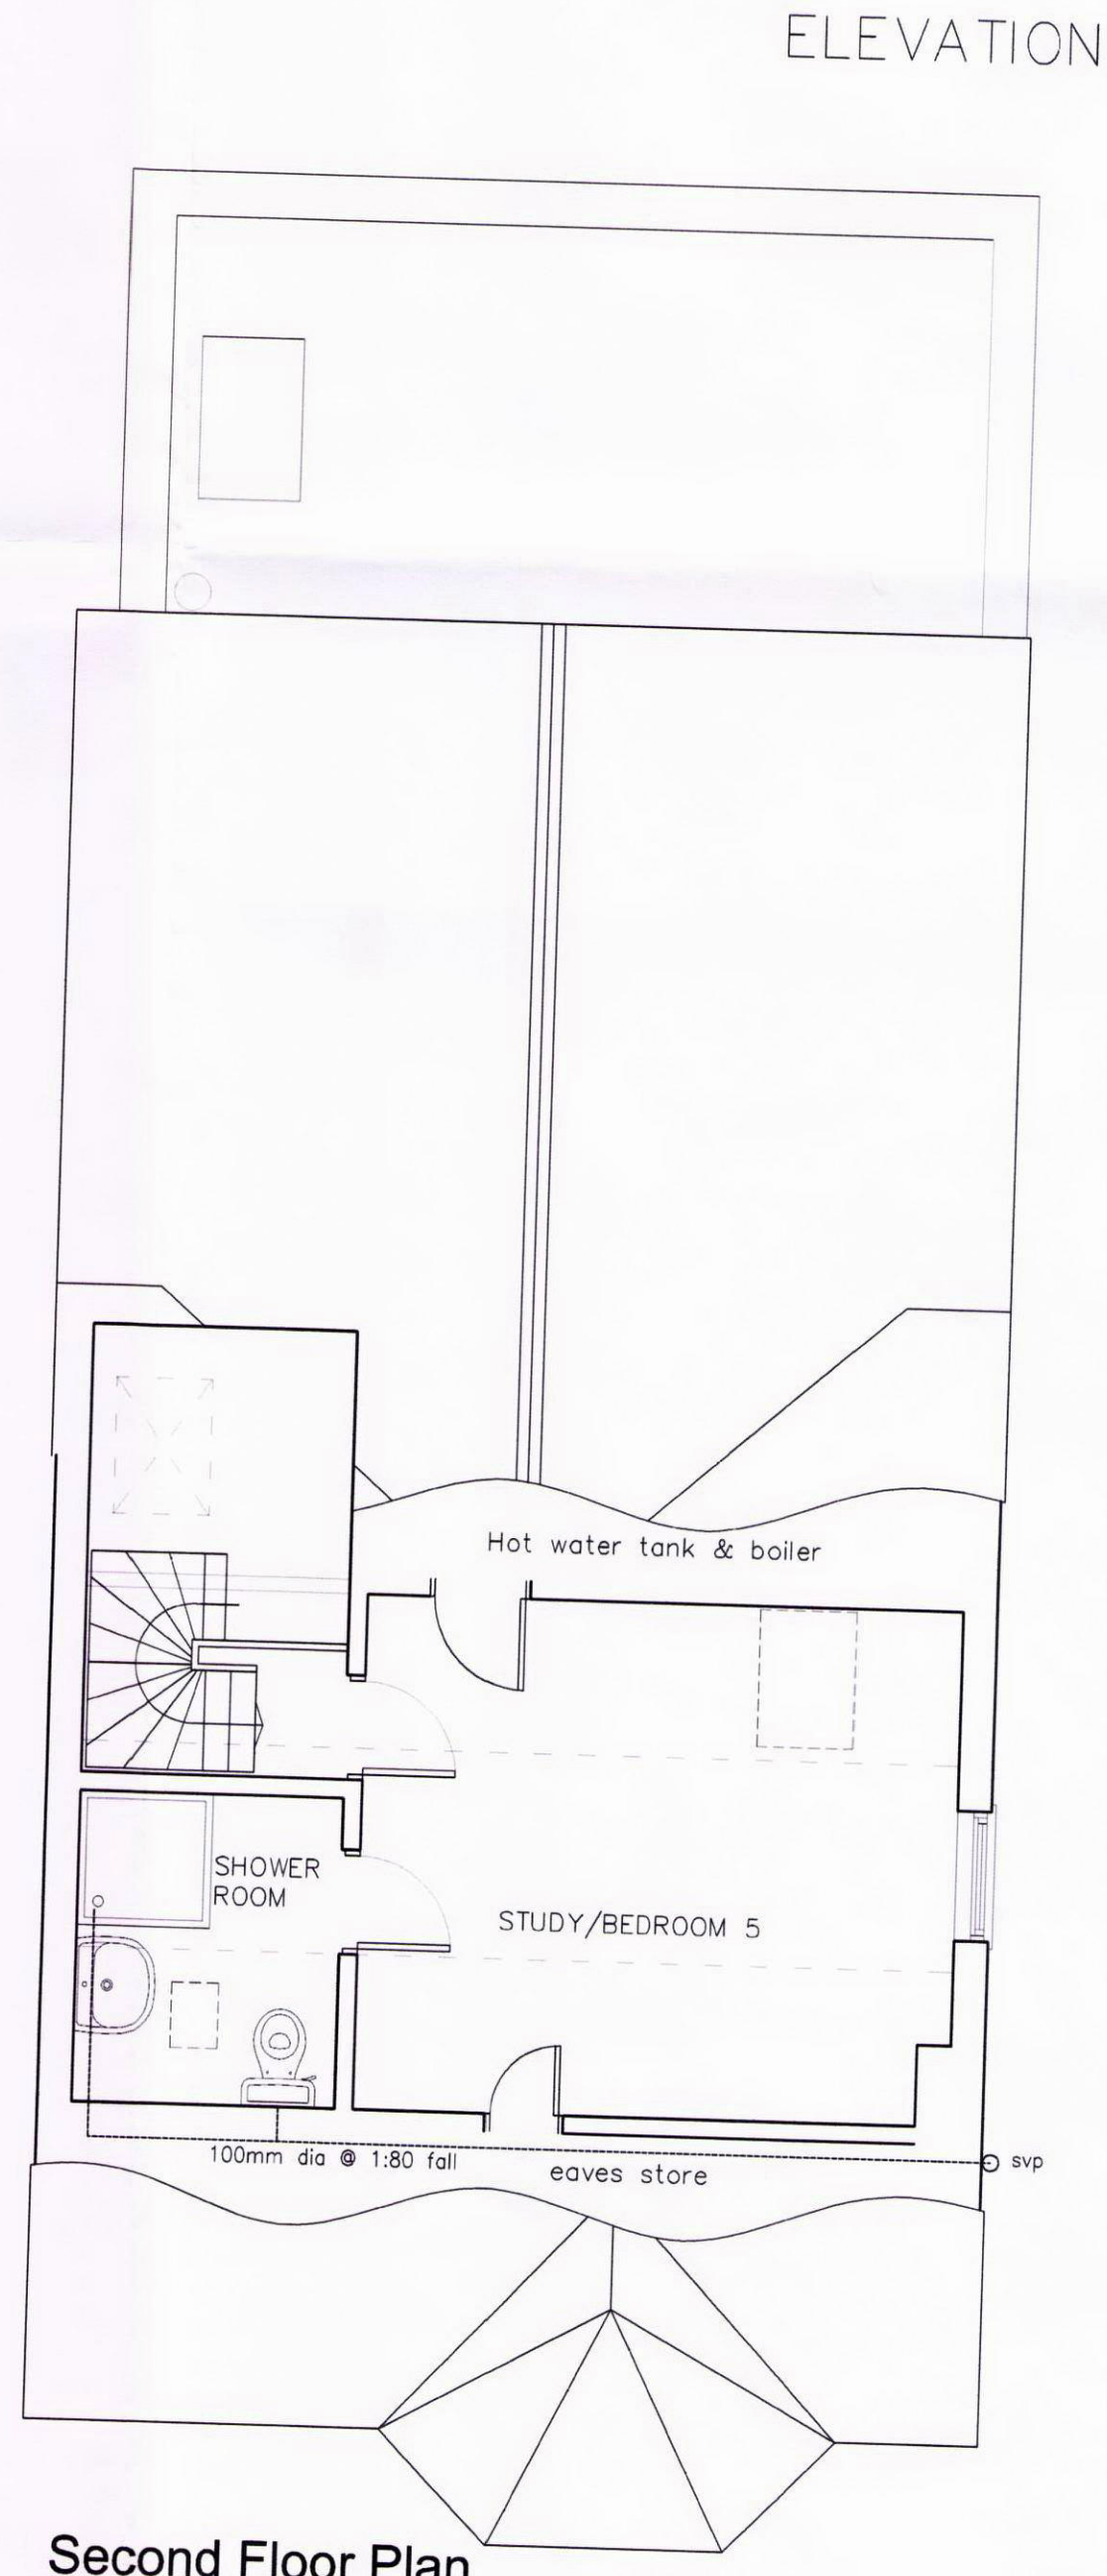

Second Floor Plan
Scale 1:50



ELEVATION West

ELEVATION South

- NOTE
1. DRAWINGS MUST NOT BE SCALED. WORK ONLY TO FIGURED DIMENSIONS
 2. CHECK ALL DIMENSIONS ON SITE BEFORE ORDERING MATERIALS OR PUTTING WORK IN HAND
 3. SHOP DRAWINGS OF MANUFACTURED ITEMS MUST BE APPROVED BY THE ARCHITECTS BEFORE WORK IS PUT IN HAND
 4. DIMENSIONS MUST BE VERIFIED ON SITE BEFORE PREPARATION OF SHOP DRAWINGS
 5. THE ARCHITECT MUST BE NOTIFIED OF ANY DISCREPANCIES IMMEDIATELY
 6. IF IN DOUBT ASK!

CPSF
16 JUN 2014
RECEIVED

revisions

PLANNING

FREELAND REES ROBERTS ARCHITECTS
25 City Road, Cambridge CB1 1DP
tel 01223 366555 fax 01223 312882
info@frarchitects.co.uk

client
Mrs Sheila Kissane Marshall
& Mr Robert Marshall

job title
27 Tenison Avenue
Cambridge

drawing title
Proposed Permitted Development
As Existing

scale 1:50	drawn by @A1 GFR	date May 2014
sheet / layout number 14026-SZ-007	rev -	

Freeland Rees Roberts Ltd Company No. 5399379