



- NOTE
1. DRAWINGS MUST NOT BE SCALED; WORK ONLY TO FIGURED DIMENSIONS
 2. CHECK ALL DIMENSIONS ON SITE BEFORE ORDERING MATERIALS OR PUTTING WORK IN HAND
 3. SHOP DRAWINGS OF MANUFACTURED ITEMS MUST BE APPROVED BY THE ARCHITECTS BEFORE WORK IS PUT IN HAND
 4. DIMENSIONS MUST BE VERIFIED ON SITE BEFORE PREPARATION OF SHOP DRAWINGS
 5. THE ARCHITECT MUST BE NOTIFIED OF ANY DISCREPANCIES IMMEDIATELY
 6. IF IN DOUBT ASK!

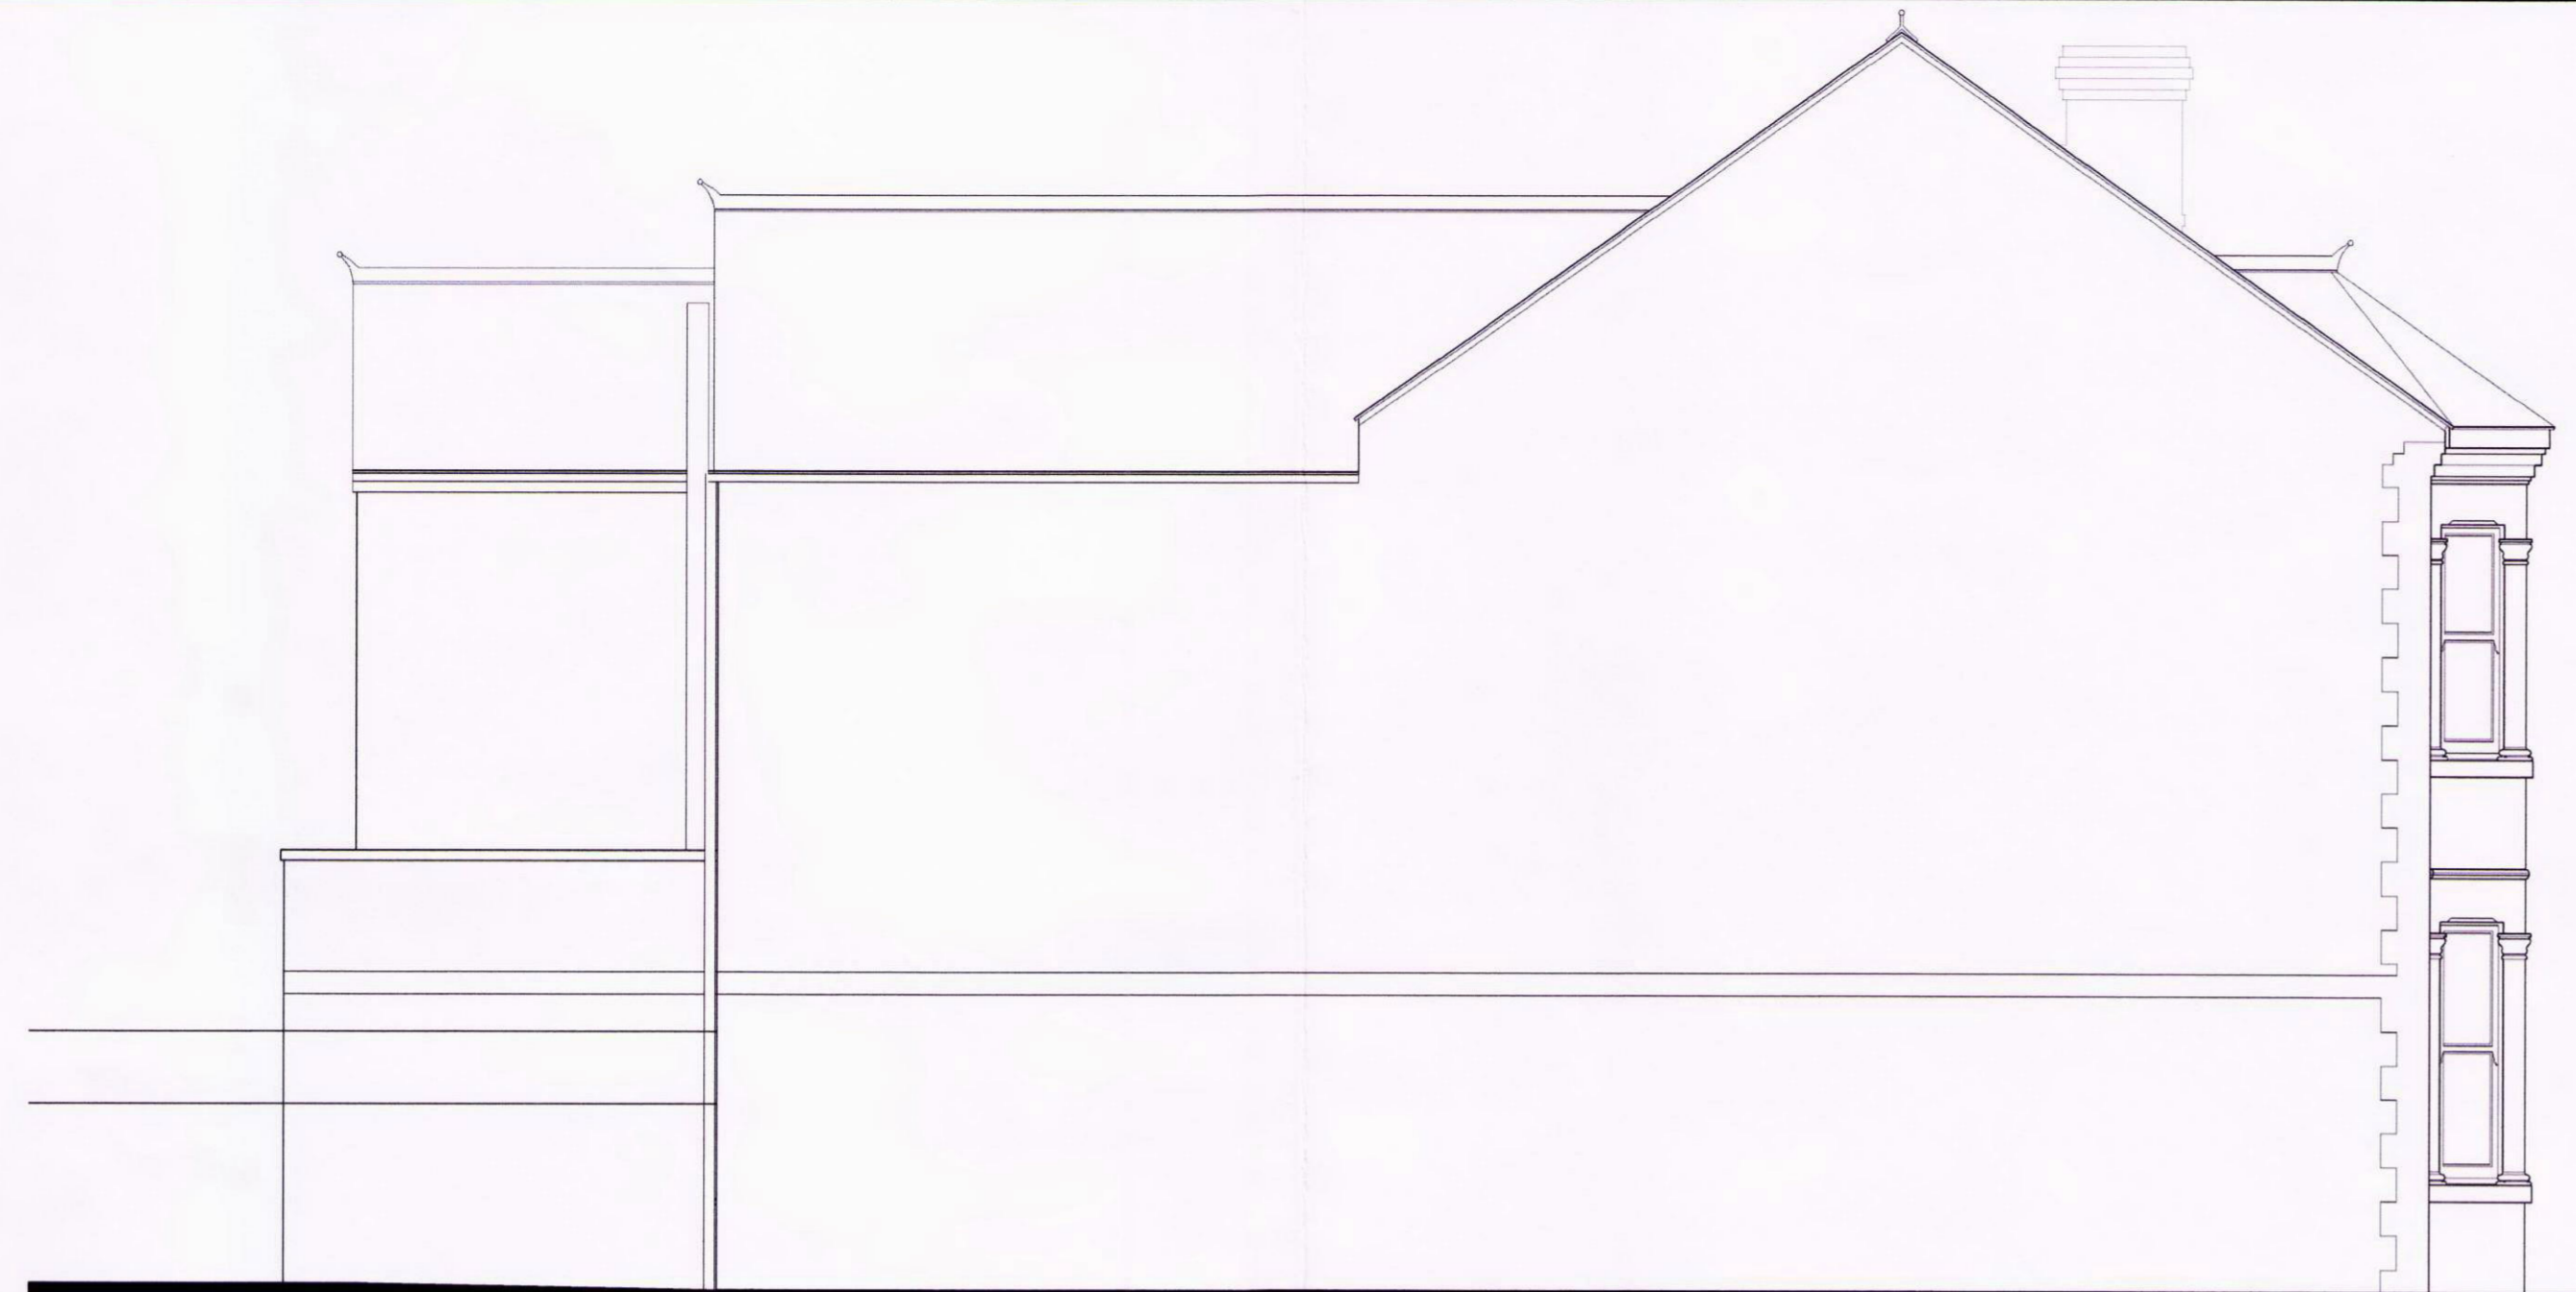


ELEVATION East




ELEVATION West

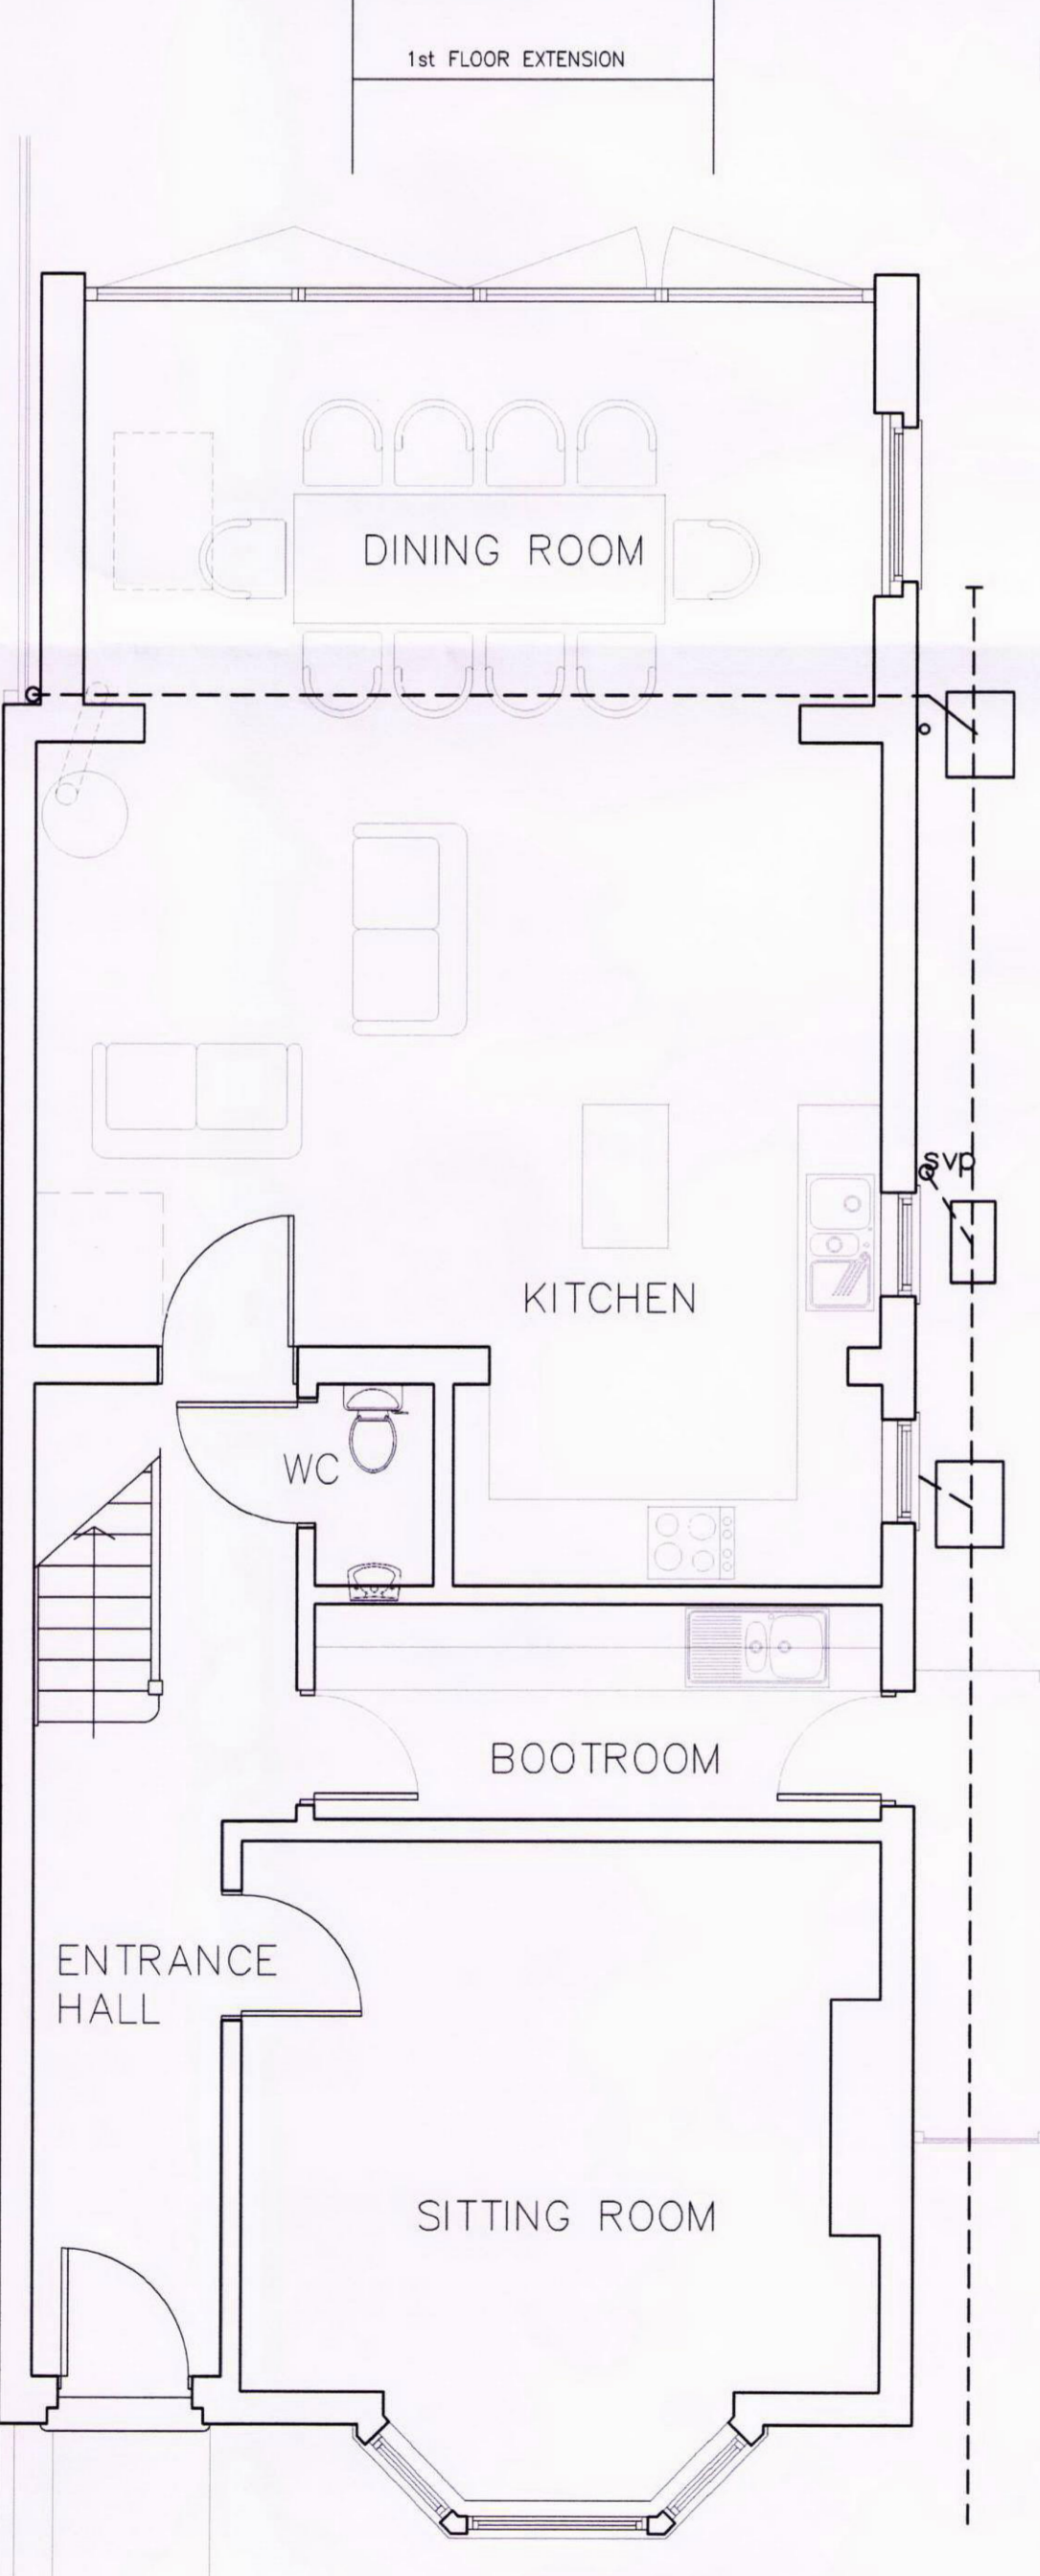

Ground Floor Plan
Scale 1:50

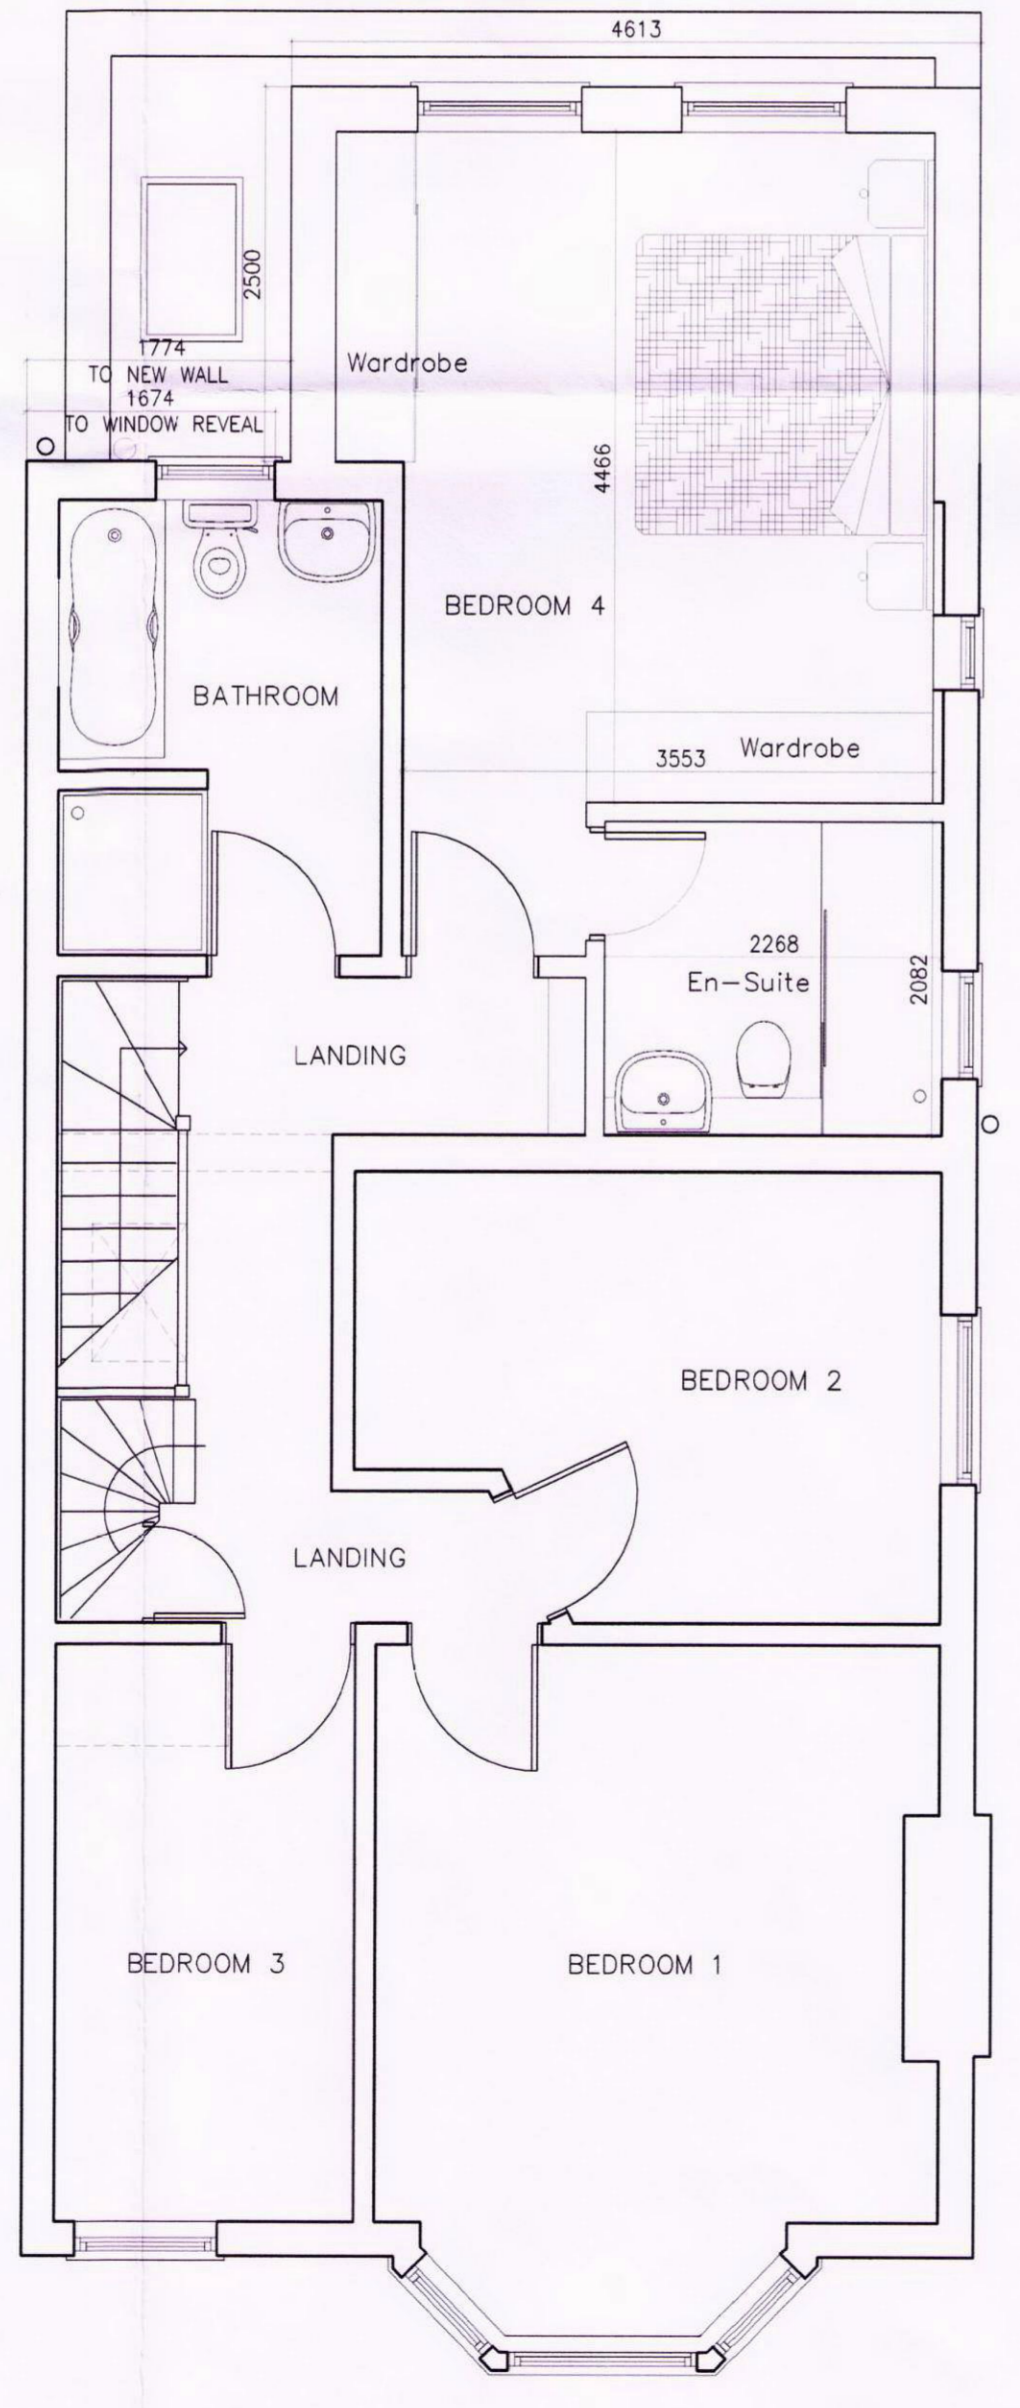

First Floor Plan
Scale 1:50

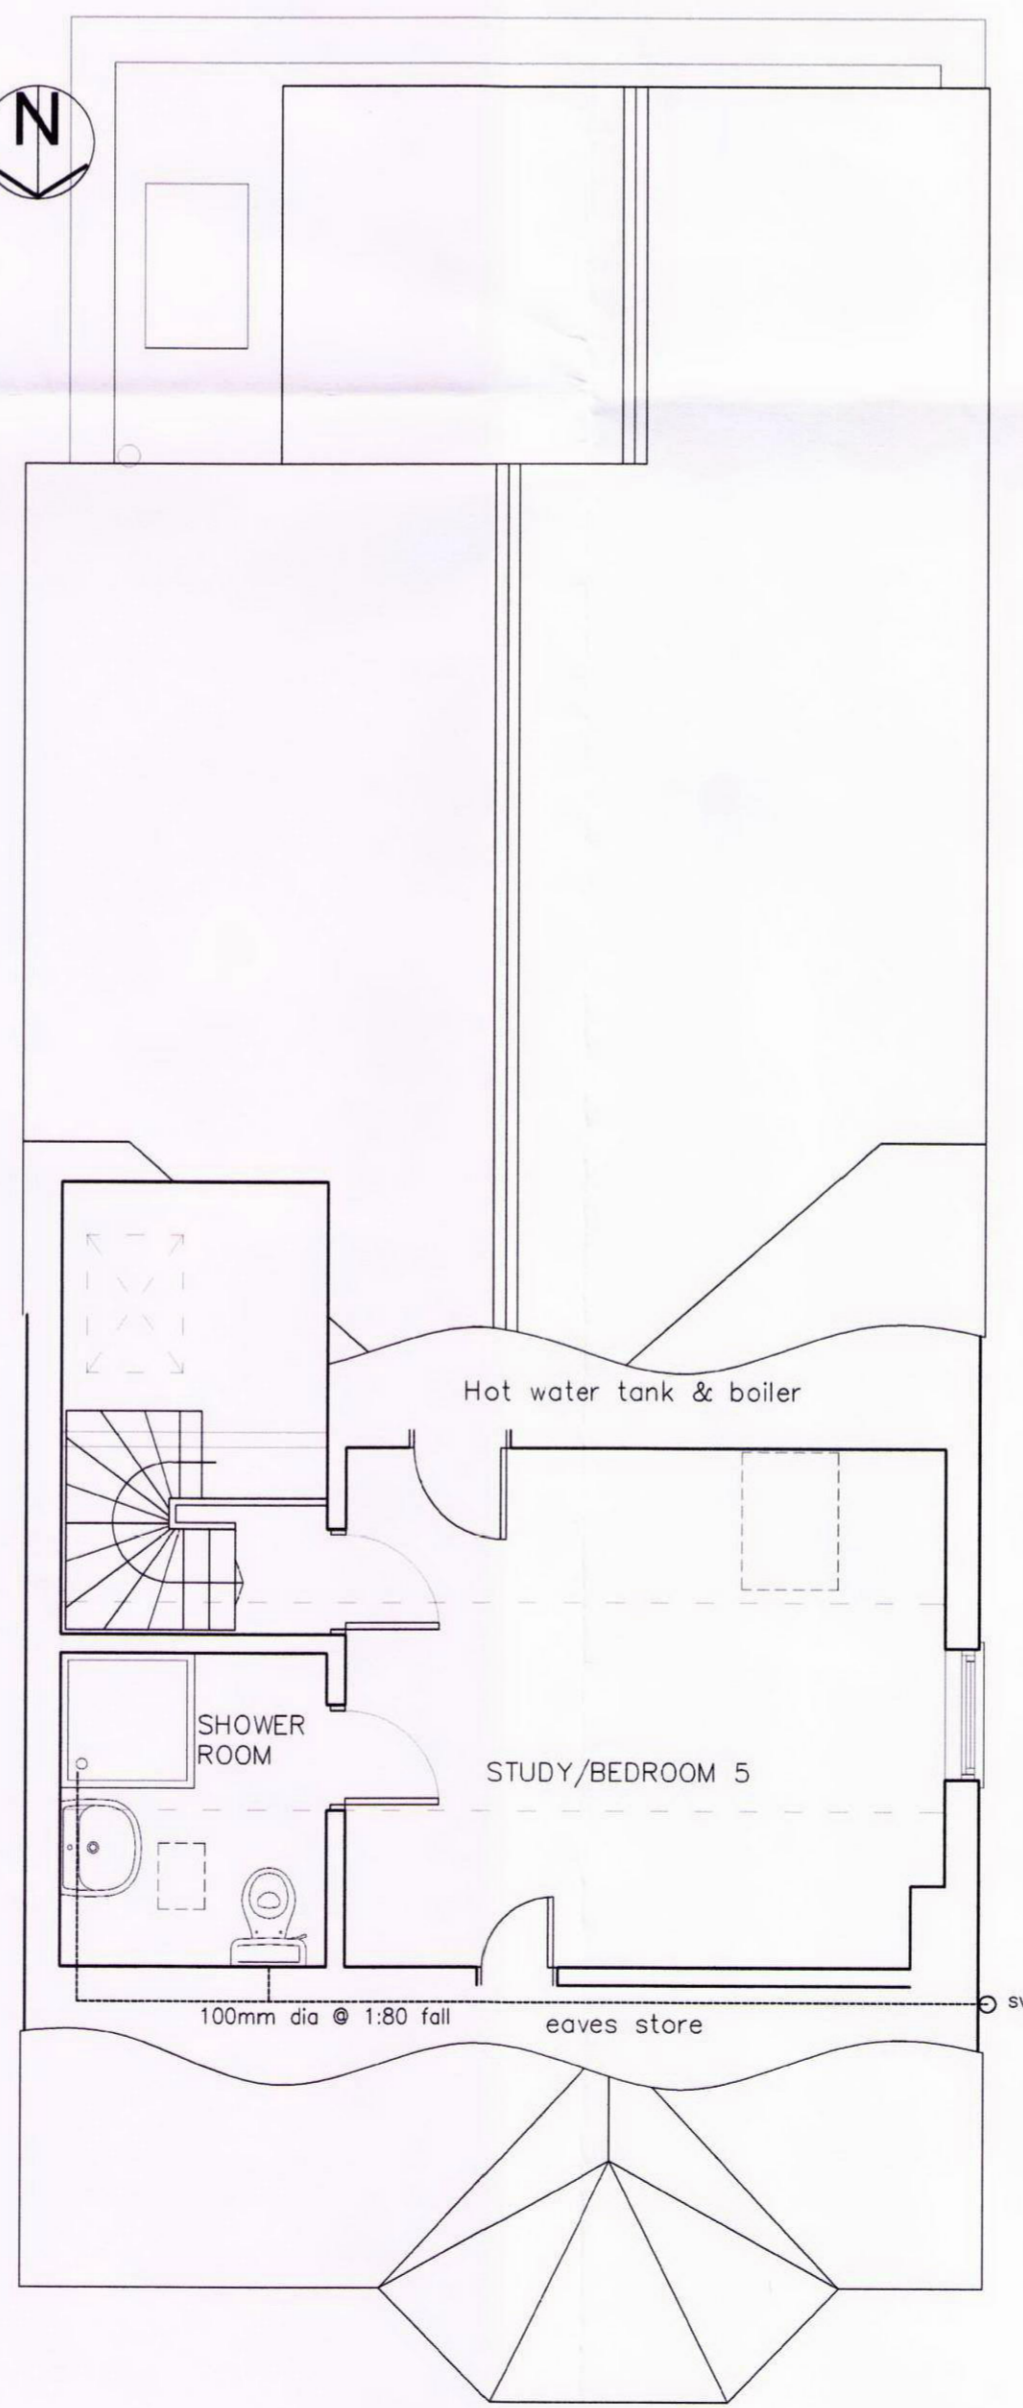


Attic Floor Plan
Scale 1:50



ELEVATION North



ELEVATION South

 

CPSF
16 JUN 2014
RECEIVED

revisions

PLANNING

FREELAND REES ROBERTS ARCHITECTS
25 City Road, Cambridge CB1 1DP
tel 01223 366555 fax 01223 312882
info@frarchitects.co.uk

client
Mrs Sheila Kissane Marshall & Mr Robert Marshall

job title
**27 Tenison Avenue
Cambridge**

drawing title
Proposed Phase II Grd, 1st, 2nd Floors & Elevations

| | | |
|-----------------------|----------|--------|
| scale | drawn by | date |
| 1:50 | @A1 GFR | May 14 |
| sheet / layout number | rev | |
| 14026-SZ-001C | - | |

Freeland Rees Roberts Ltd Company No. 5399379