


NOTE

1. DRAWINGS MUST NOT BE SCALED. WORK ONLY TO FIGURED DIMENSIONS
2. CHECK ALL DIMENSIONS ON SITE BEFORE ORDERING MATERIALS OR PUTTING WORK IN HAND
3. SHOP DRAWINGS OF MANUFACTURED ITEMS MUST BE APPROVED BY THE ARCHITECTS BEFORE WORK IS PUT IN HAND
4. DIMENSIONS MUST BE VERIFIED ON SITE BEFORE PREPARATION OF SHOP DRAWINGS
5. THE ARCHITECT MUST BE NOTIFIED OF ANY DISCREPANCIES IMMEDIATELY
6. IF IN DOUBT ASK

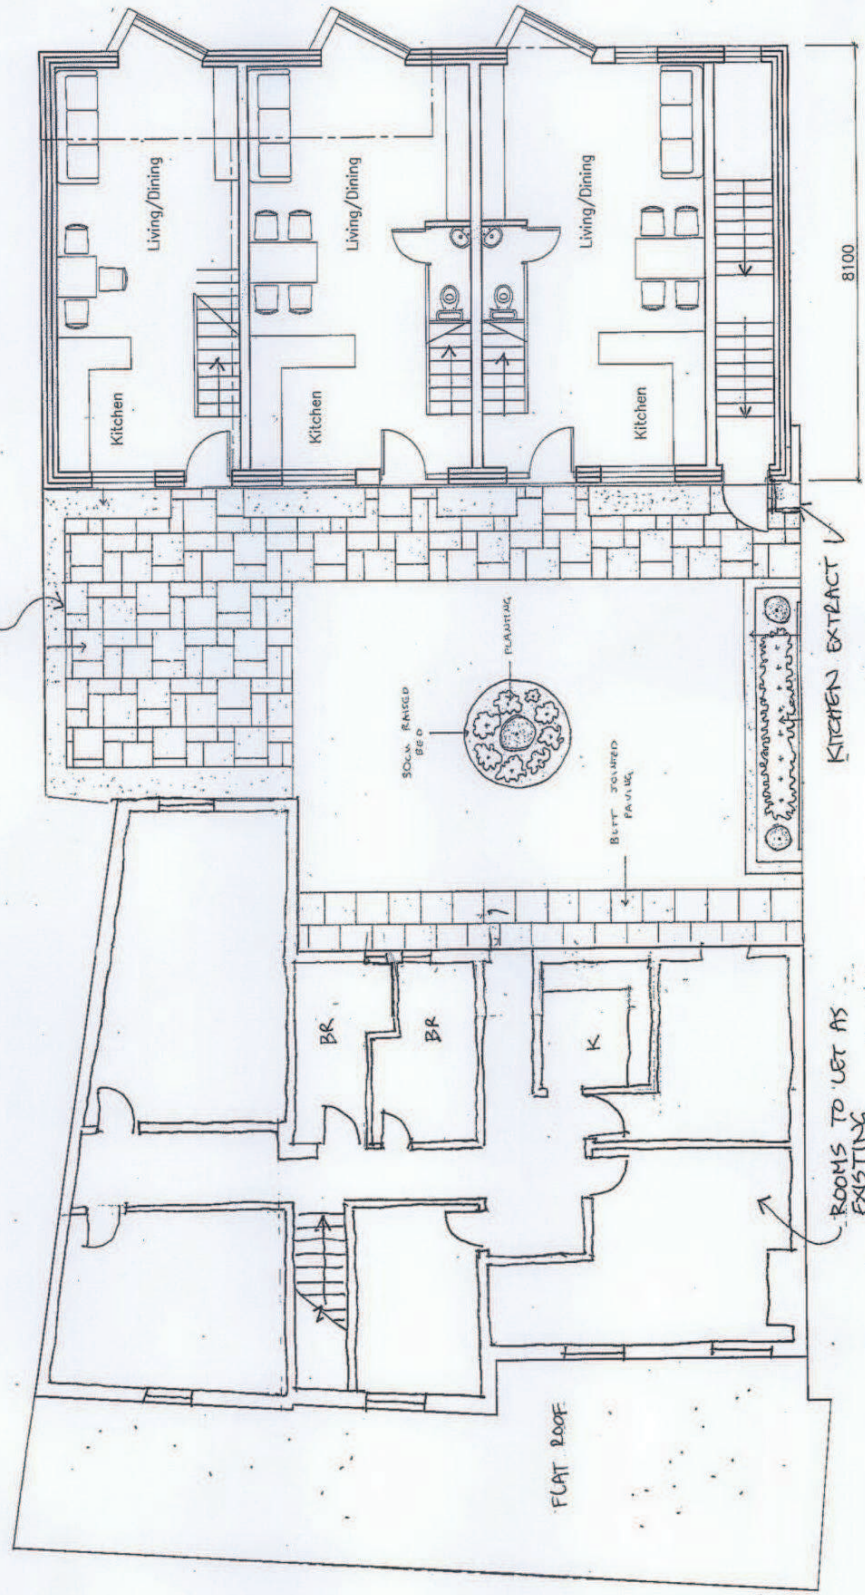

COURTYARD BY LANDSCAPE DESIGNER - SI SEPARATE SHEET.



PLANNING

FREELAND REES ROBERTS ARCHITECTS
 25 City Road, Cambridge CB1 1DP
 Tel 01223 566555 Fax 01223 312882
 info@frrearchitects.co.uk

client
Mr K Brahmatt

job title
**44 Mill Road
 New Building**

drawing title
Proposed First Floor Plan

scale	1:100	@A3	drawn by	YH	date	Dec 12
sheet / layout number	12.027 - SP - 105		rev	-		