


NOTE

1. DRAWINGS MUST NOT BE SCALED.
2. WORK ONLY TO FIGURED DIMENSIONS
3. CHECK ALL DIMENSIONS ON SITE BEFORE ORDERING MATERIALS OR PUTTING WORK IN HAND.
4. DIMENSIONS OF ALL MANUFACTURED ITEMS MUST BE APPROVED BY THE ARCHITECTS BEFORE WORK IS PUT IN HAND.
5. DIMENSIONS MUST BE VERIFIED ON SITE BEFORE PREPARATION OF SHOP DRAWINGS.
6. ANY DISCREPANCIES MUST BE NOTIFIED OF IMMEDIATELY.
7. IF IN DOUBT ASK!

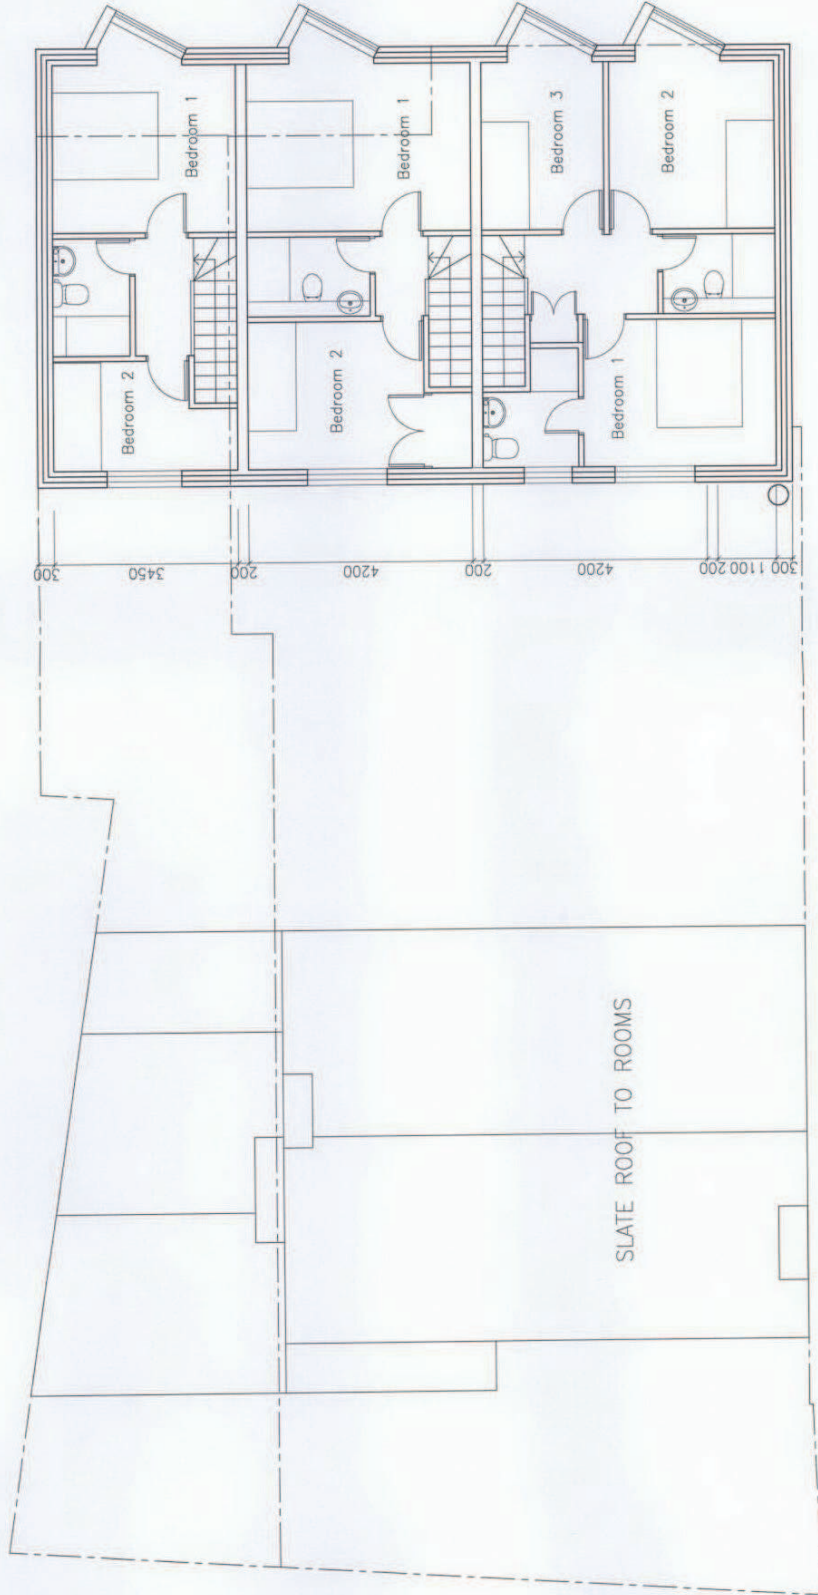

revisions

PLANNING

FREELAND REES ROBERTS ARCHITECTS

25 City Road, Cambridge CB1 1DP
tel 01223 366555 fax 01223 312882
info@frreearchitects.co.uk

client:

Mr K Brahmatt

job title:

44 Mill Road
New Building

drawing title:

Proposed Second Floor Plan

scale:

1:100 @A3

drawn by:

YH

date:

Dec 12

sheet / layout number:

12.027-SP-106

rev:

-