



SOUTH ELEVATION


Scale Bar Metres



NOTES:

- 1 © THIS DRAWING IS COPYRIGHT PROTECTED AND MAY NOT BE REPRODUCED IN PART OR AS A WHOLE WITHOUT THE EXPRESS WRITTEN PERMISSION OF TERRY STOODLEY ARCHITECT
- 2 DO NOT SCALE FROM THE DRAWING
- 3 CONTRACTOR TO TAKE AND CHECK ALL DIMENSIONS ON SITE BEFORE WORK COMMENCES, DISCREPANCIES TO BE REPORTED TO THE ARCHITECT.
- 4 DIMENSIONS GIVEN ARE FOR CLEAR STRUCTURAL OPENINGS, SUB-CONTRACTORS TO VERIFY ALL DIMENSIONS ON SITE BEFORE MAKING SHOP DRAWINGS OR COMMENCING MANUFACTURE.

REVISIONS:

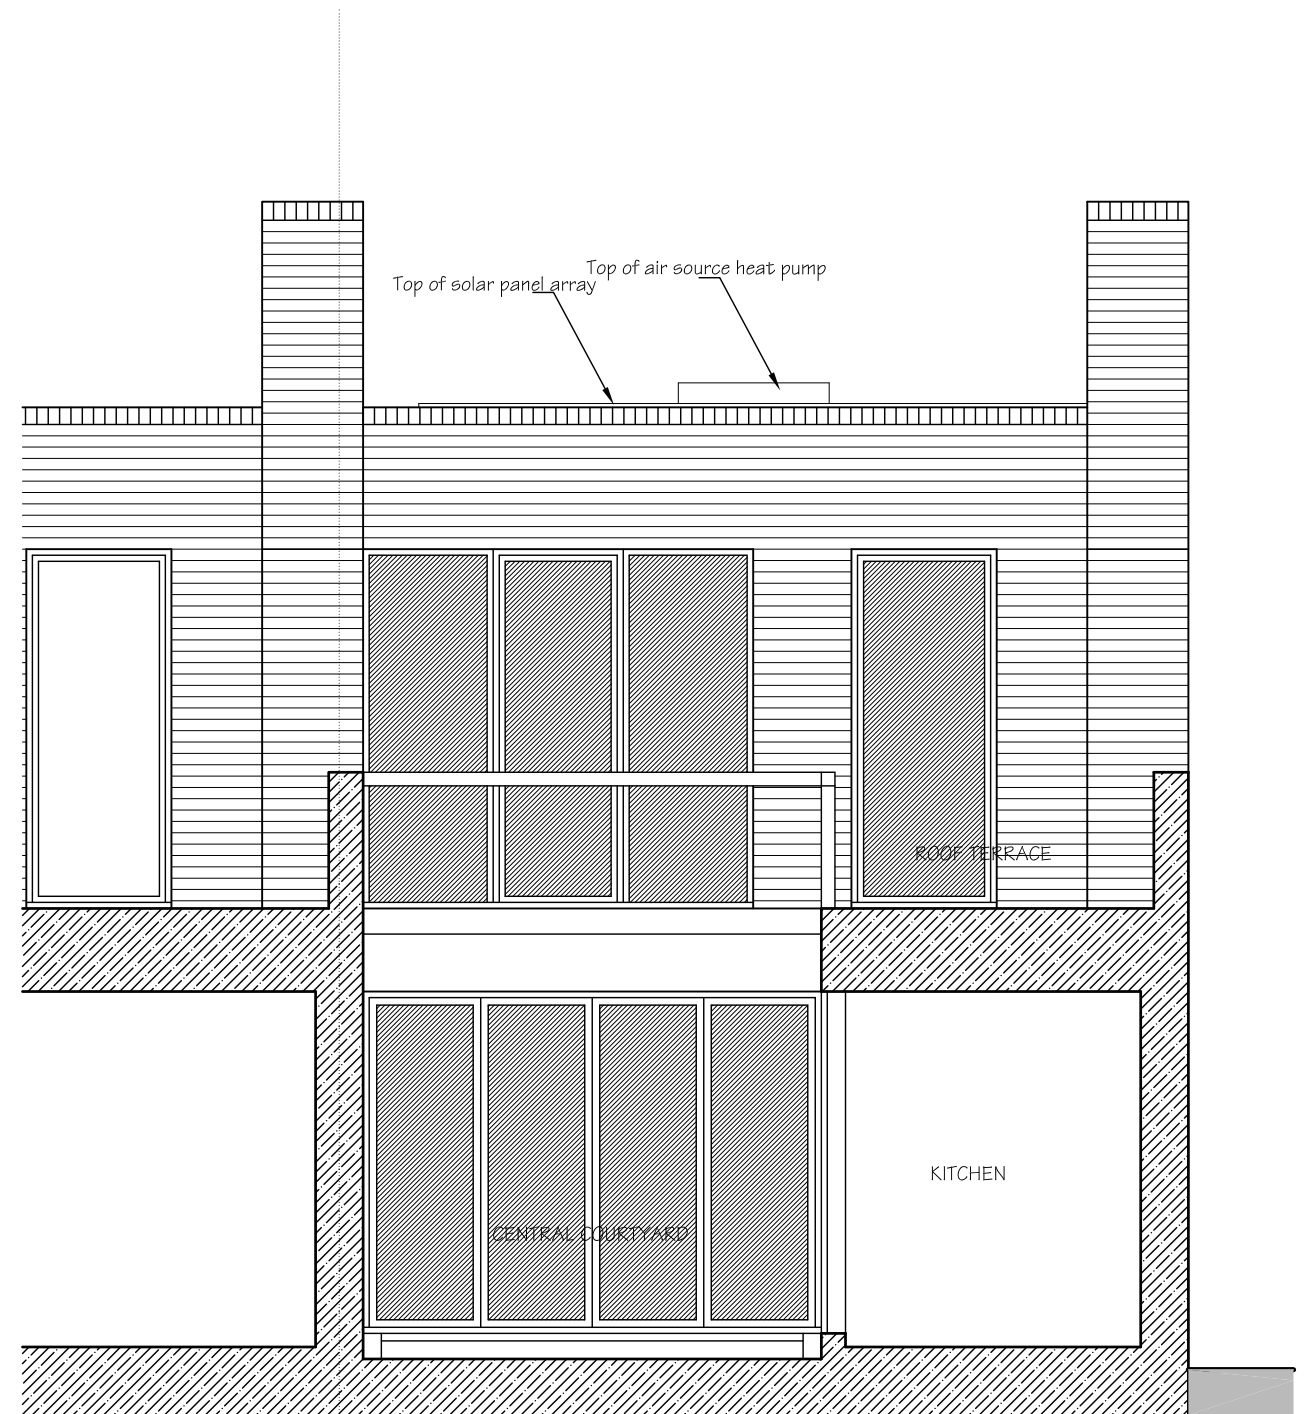

NORTH ELEVATIONAL SECTION



Terry Stoodley Architect

REGISTERED AND CHARTERED ARCHITECT - PROFESSIONAL BUILDING DESIGN AND PLANNING SERVICES
31, Bellairs, Sutton, Ely, Cambridgeshire, CB6 2RW

Telephone: 01353 777 349

Mobile: 07718 875 067

E-mail: terry.stoodley@bt.internet.com

CLIENT: A. WEBSTER & J. NICOLAOU

DATE: 19.05.2014

PROJECT: Proposed Alterations @

DRAWN: trgs

43, Abredeem Avenue,
Cambridge, CB2 8dl

DRAWING: ELEVATIONS

SCALE: 1:50 @A3

DRG NO: 14:09:22	REV: <input type="text"/>
-------------------------	---------------------------