


shadow cast by proposed dwelling

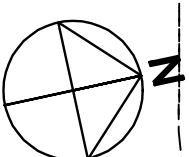

SITE PLAN 1:200

LIMETREE CLOSE

DERWENT CLOSE

applicants dwelling

application site


garden

proposed dwelling


garden

No 111

11
09

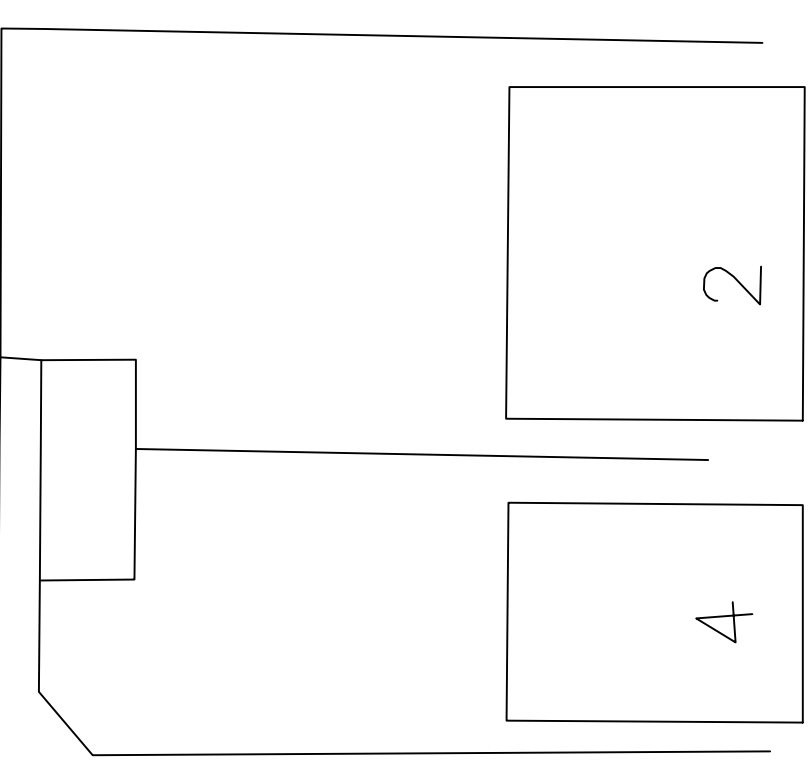

urt

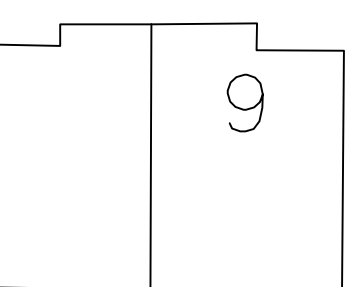

Contract :
PROPOSED DWELLING ADJ TO,
111, DERWENT CLOSE,
CAMBRIDGE.

Title :
SHADOW DIAGRAM,
TIME : 9.00a.m. 21st June

No dimensions are to be scaled from this drawing, figured dimensions only shall be used. All components shall be measured on site prior to manufacture. These drawings are the COPYRIGHT of Greg Saberton Design. Unauthorised copying is not permitted.

Scale : 1 : 200 Date : APR 2015
Drawing Number : 06 / 1254 / 14
Revisions : -

GREG SABERTON DESIGN
ARCHITECTURAL DESIGN CONSULTANCY
Tons Hole Barn, Branch Bank, Pickwilton, Ely, Cambridgeshire, CB7 4UR
Tel/Fax : 01353 667999 Mobile : 07601 922799
Email : greg@gregsabertondesign.co.uk