


**Contract :**  
**PROPOSED DWELLING ADJ TO,**  
**111, DERWENT CLOSE,**  
**CAMBRIDGE.**

**Title :**  
**SHADOW DIAGRAM,**  
**TIME : 3.00p.m. 21st June**

No dimensions are to be scaled from this drawing, figured dimensions only shall be used. All components shall be measured on site prior to manufacture. These drawings are the COPYRIGHT of Greg Saberton Design. Unauthorised copying is not permitted.

**Scale : 1 : 200**    **Date : APR 2015**  
**Drawing Number : 08 / 1254 / 14**  
**Revisions : -**

**GREG SABERTON DESIGN**  
**ARCHITECTURAL DESIGN CONSULTANCY**  
 Towns Hole Barn, Branch Bank, Pickwilton, Ely, Cambridgeshire, CB7 4UR  
 Tel/Fax : 01353 667999    Mobile : 07601 922799  
 Email : greg@gregsabertondesign.co.uk

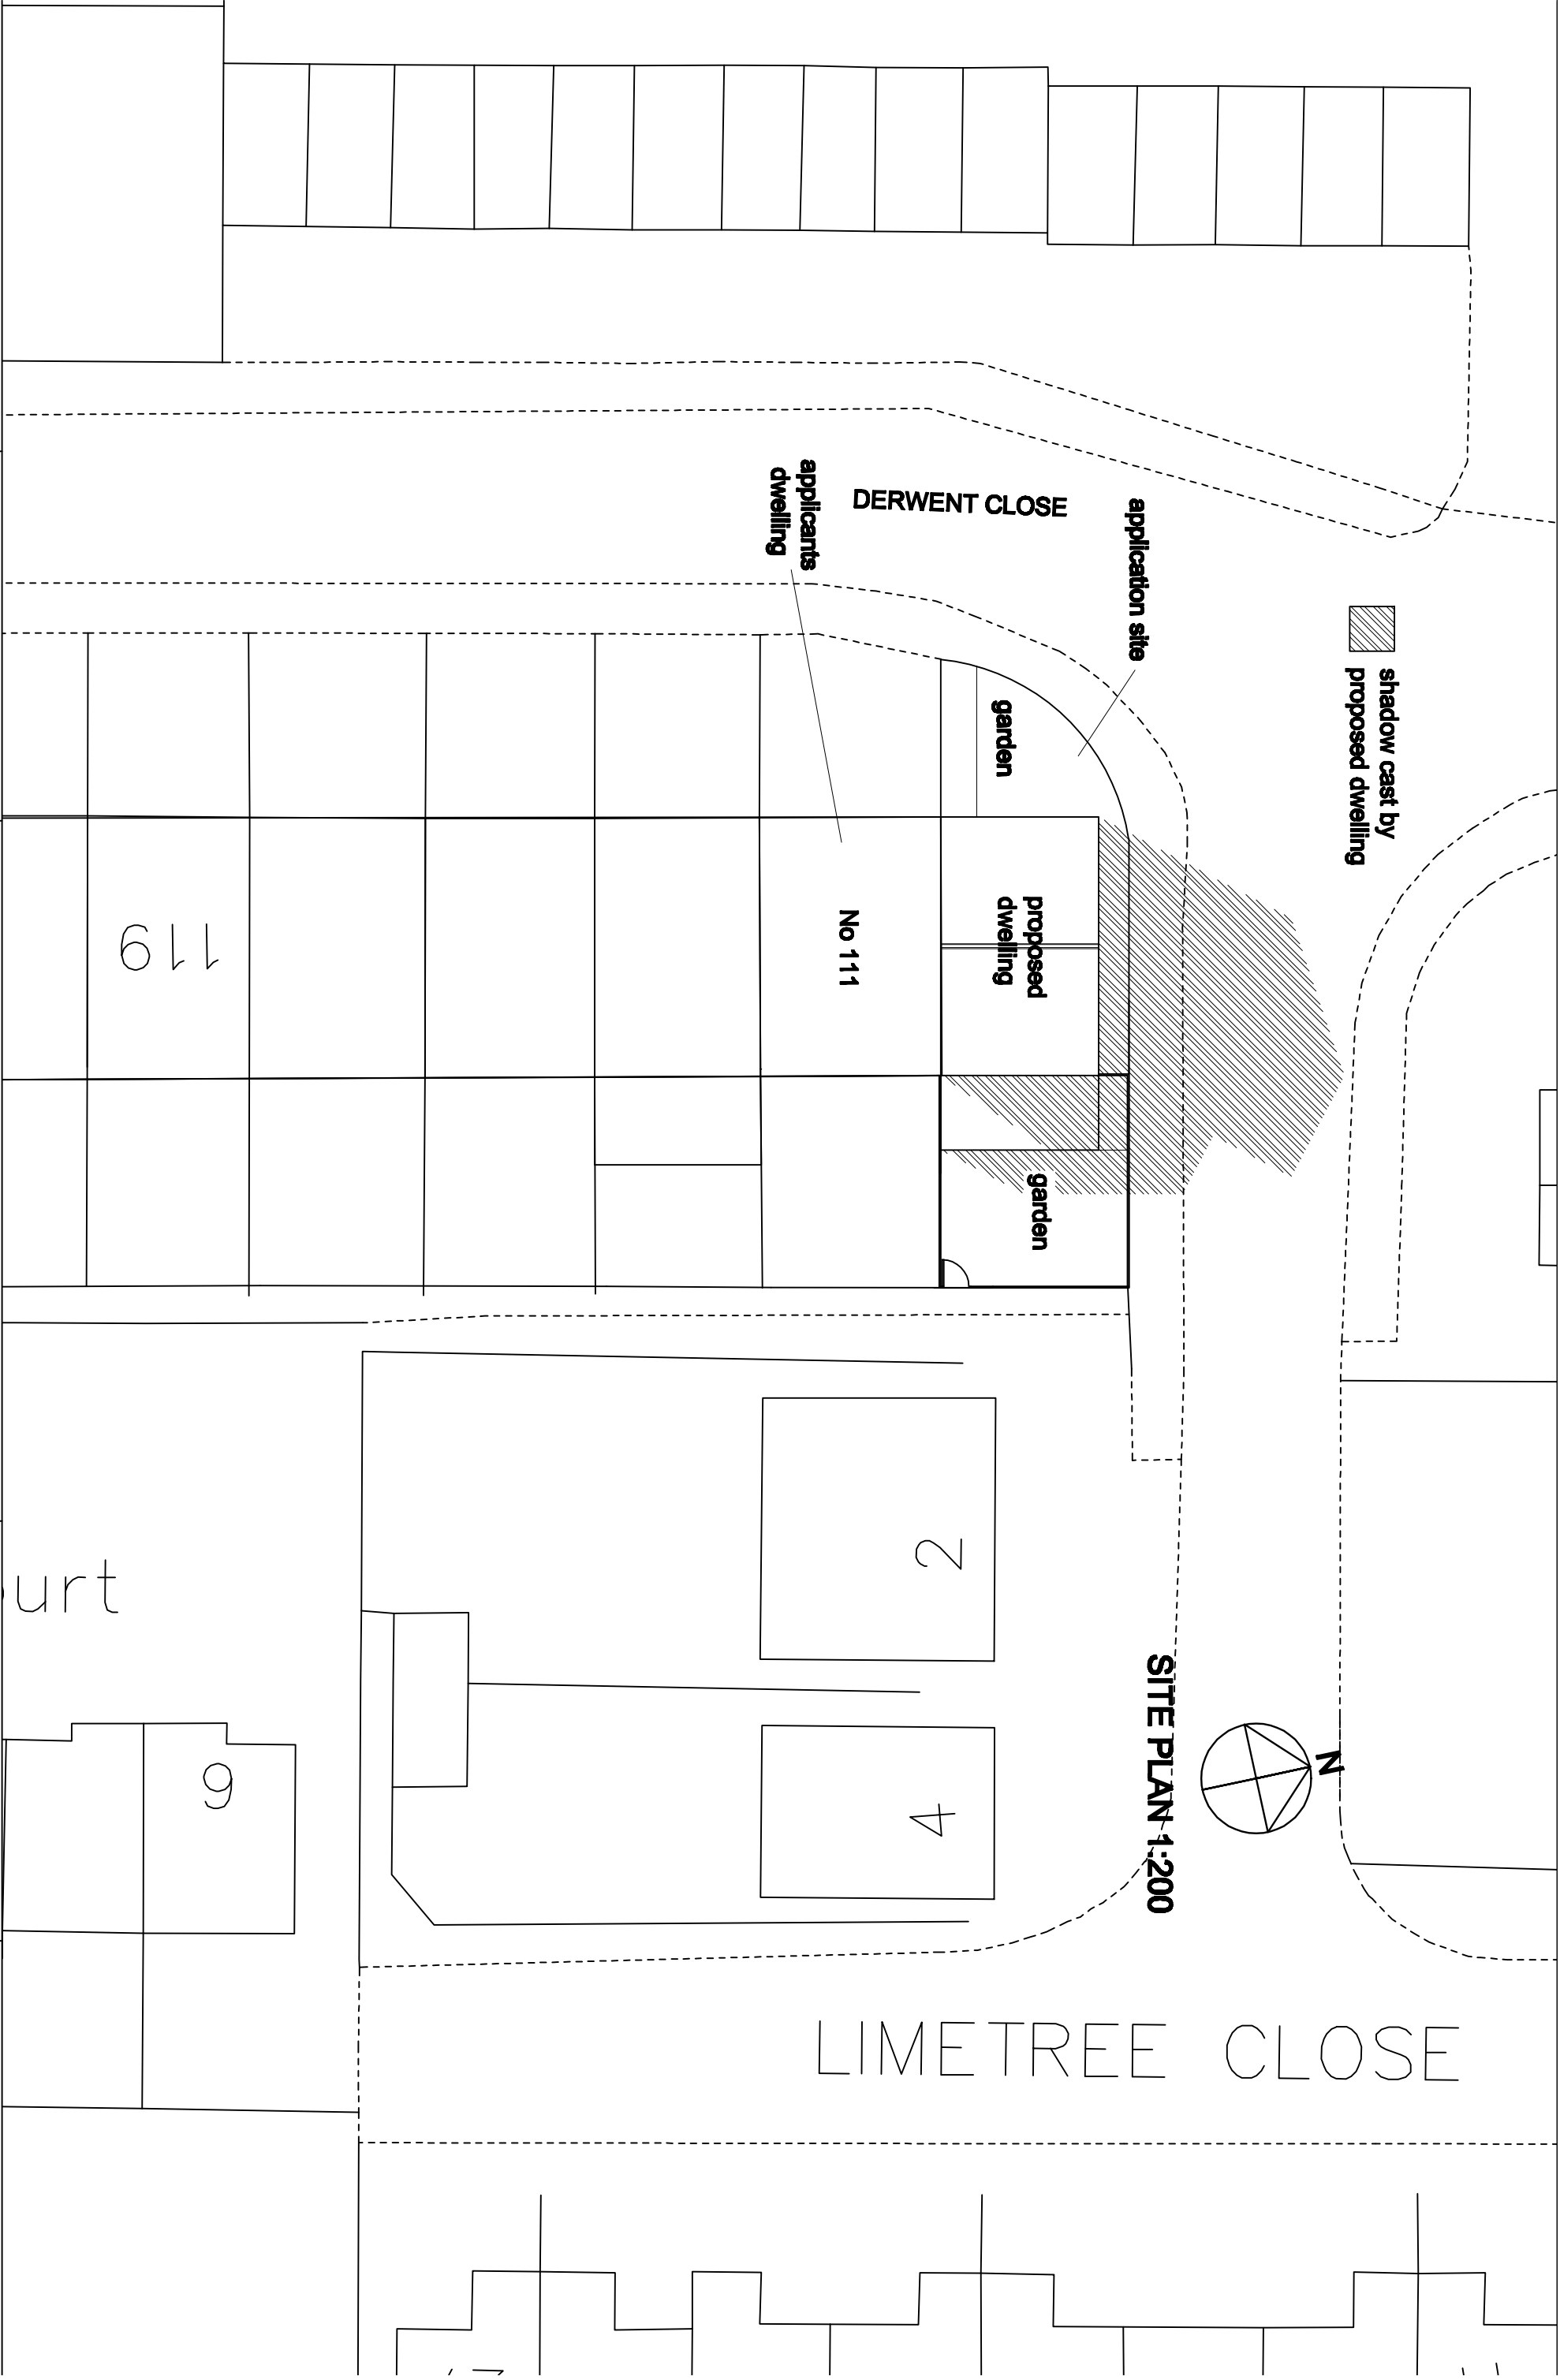

111

No 111

garden

proposed dwelling

garden

DERWENT CLOSE

applicants dwelling

application site

shadow cast by proposed dwelling

SITE PLAN 1:200

LIMETREE CLOSE

urt

9

2

4