


LEGEND

-  **AMBIT OF LICENSED PREMISES**
-  **SAFETY LIGHTS**
-  **SMOKE DETECTOR**
-  **CARBON DIOXIDE FIRE EXTINGUISHER**
-  **9 LT. WATER FIRE EXTINGUISHER**
-  **FIRE ESCAPE KEEP CLEAR**
-  **CCTV**
-  **INTERNALLY ILLUMINATED FIRE ESCAPE SIGN (BS 5266)**
-  **FIRE BLANKET**
-  **FAN 6lt/s**
-  **FIRE ALARM BELL**
-  **FIRE DOOR**
-  **FIRE SWITCH PANEL**

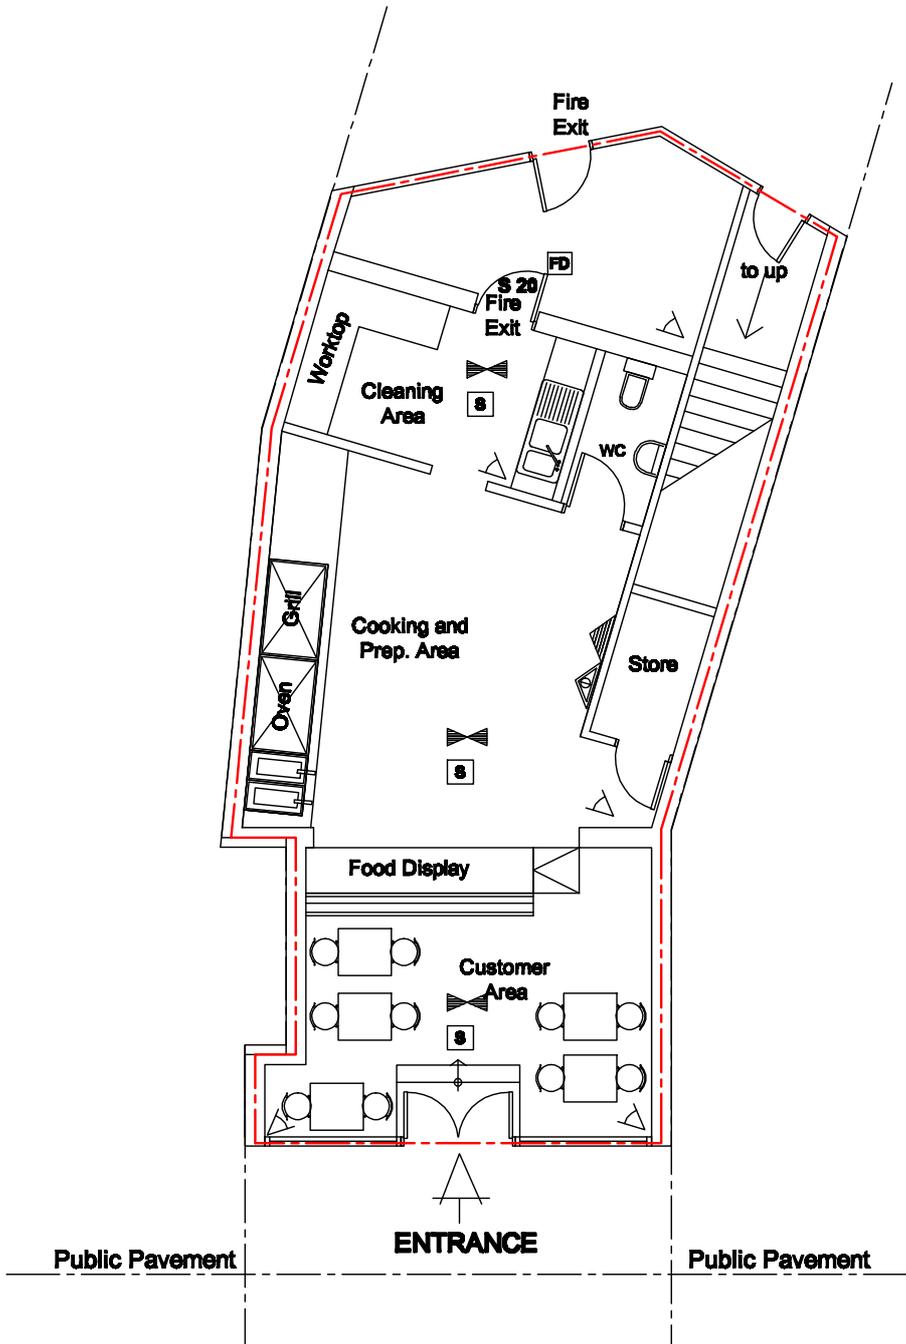

Alko
Design & Build Ltd

■ ARCHITECTURAL & ENGINEERING DESIGN ■
 ■ 2 CHEAPSIDE, NORTH CIRCULAR ROAD ■
 ■ LONDON, N13 5ED ■
 ■ T: 0772 333 1891, 020 3213 0192 ■
 ■ e-mail: akosele@alkogroup.co.uk ■
 ■ www.alkogroup.co.uk ■

PROJECT : PREMISES PLAN

DRAWING TITLE: Floor Plan

PROJECT ADDRESS :70 King Street
Cambridge, CB1 1LN

SCALE : 1:100 @ A4 DATE : Dec./2014

PROJECT No : SH14-01