




1:100
NORTH ELEVATION

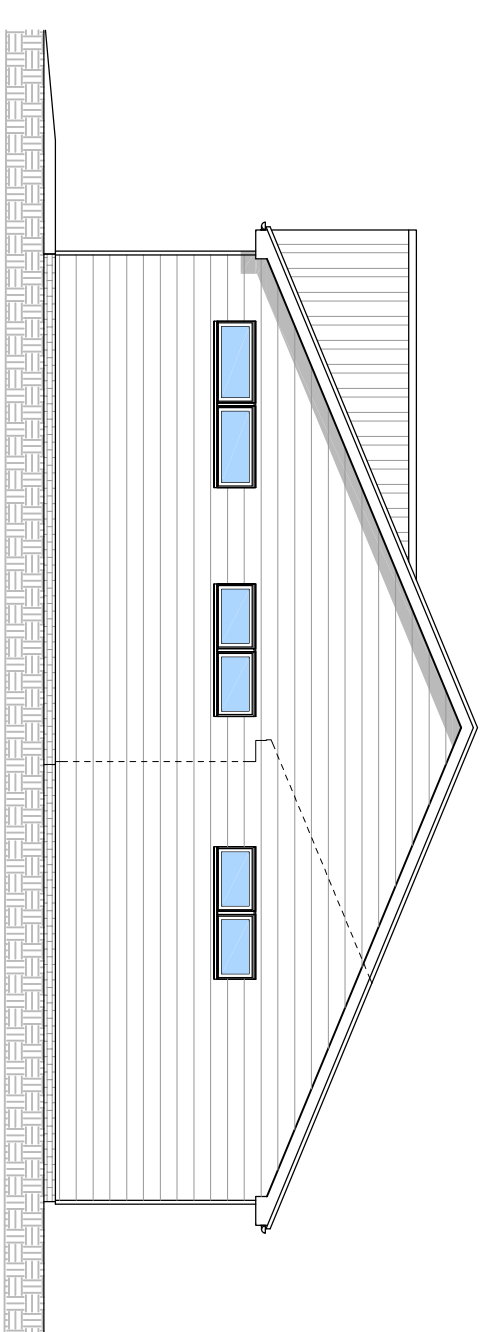


1:100
WEST ELEVATION

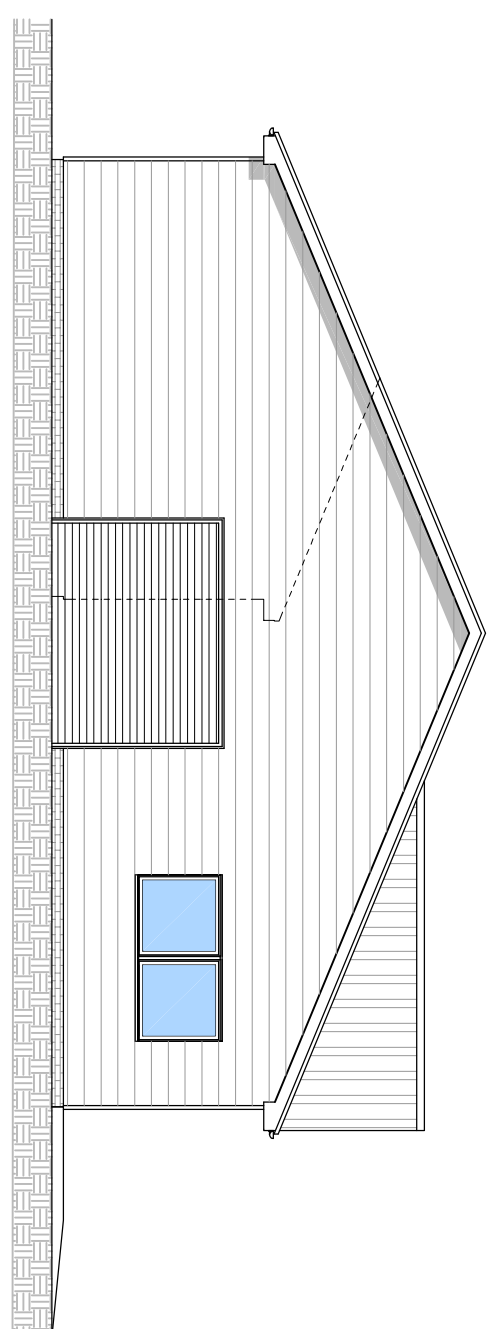


1:100
EAST ELEVATION

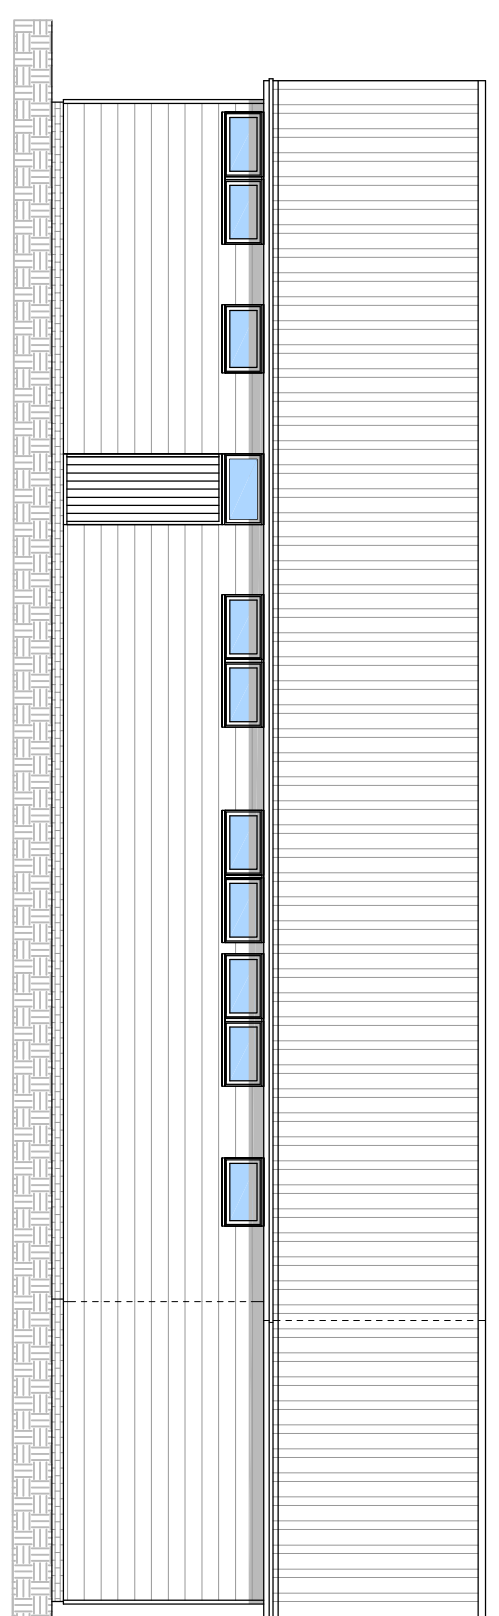

1:100
SOUTH ELEVATION

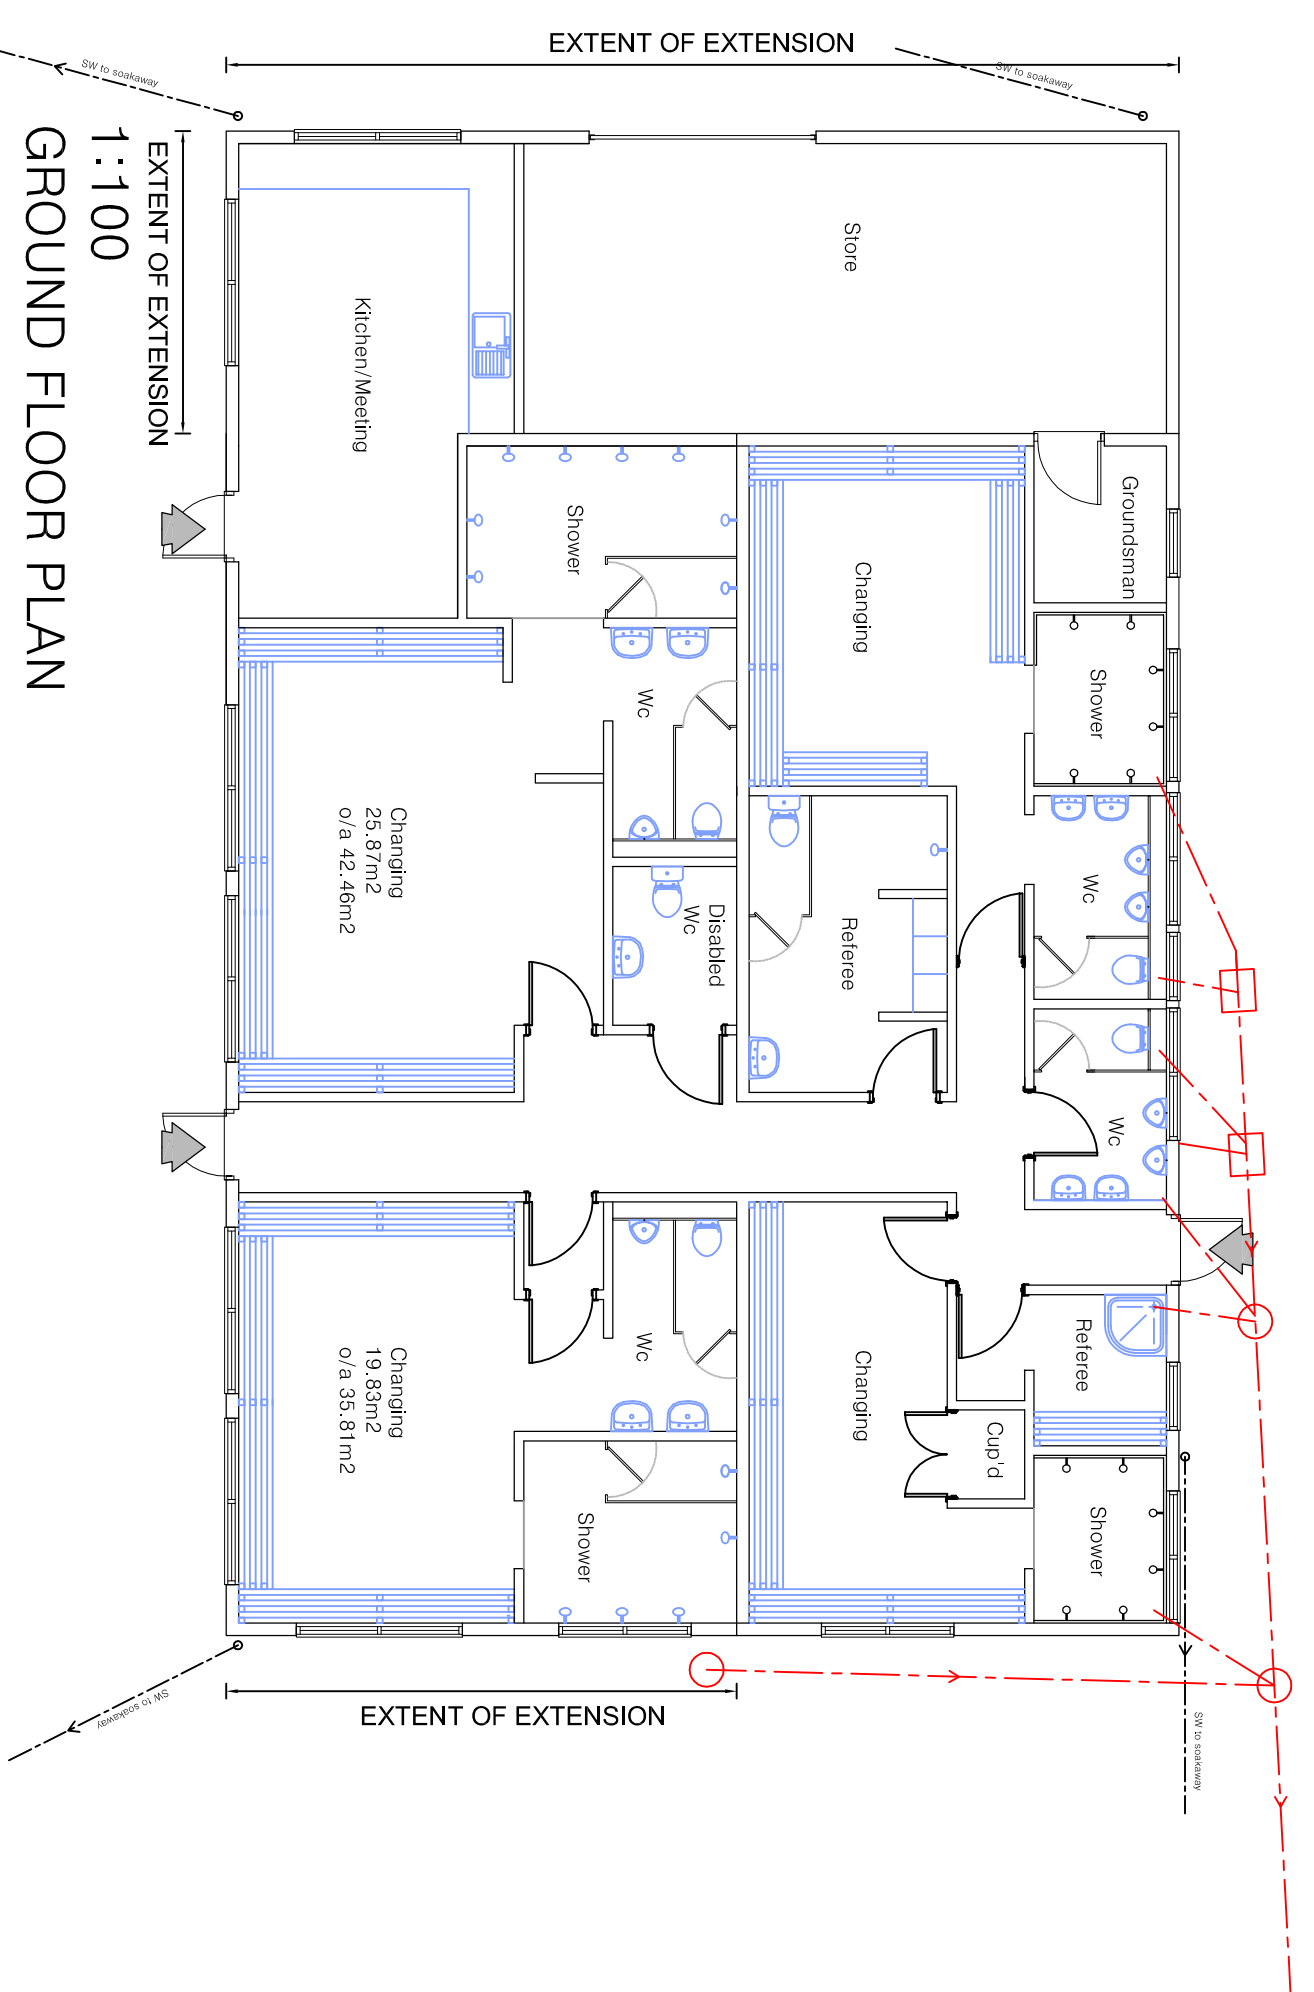


1:100
GROUND FLOOR PLAN

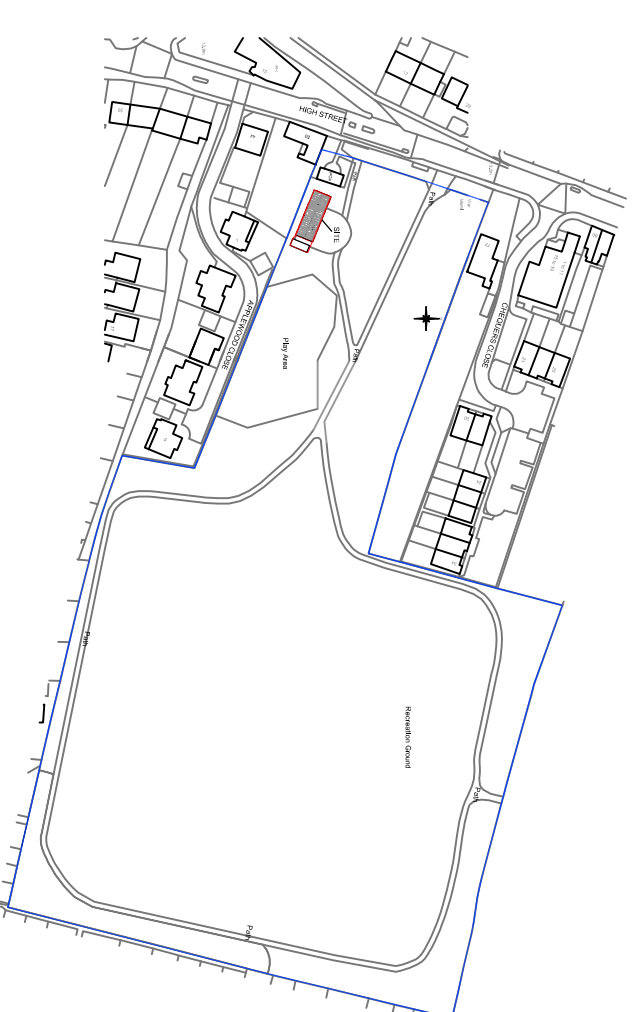

1:2500
SITE LOCATION PLAN



1:200
PROPOSED SITE LAYOUT

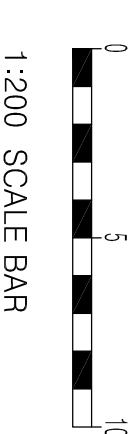

1:200 SCALE BAR

PRELIMINARY

Proposed Floor Plans, Elevations and Site Layout –
Cherry Hinton Recreation Ground Pavilion, Cherry Hinton, Cambridge. CB1

Project Name: Cherry Hinton Recreation Ground Pavilion, Cherry Hinton, Cambridge, CB1
Drawing Title: Proposed Floor Plans, Elevations and Site Layout
Scale: 1:100 & 1:200 @ A1
Date Drawn: 12.03.2015

Job No.: 169/CHIE
Dwg No.: 02 B
Drawn By: SR

helix design solutions Ltd
architectural and planning consultants
email: info@helixdesignsolutions.co.uk
15 Midyon Close Brintree Essex
Tel: 01374 801295
CM7 2QZ