


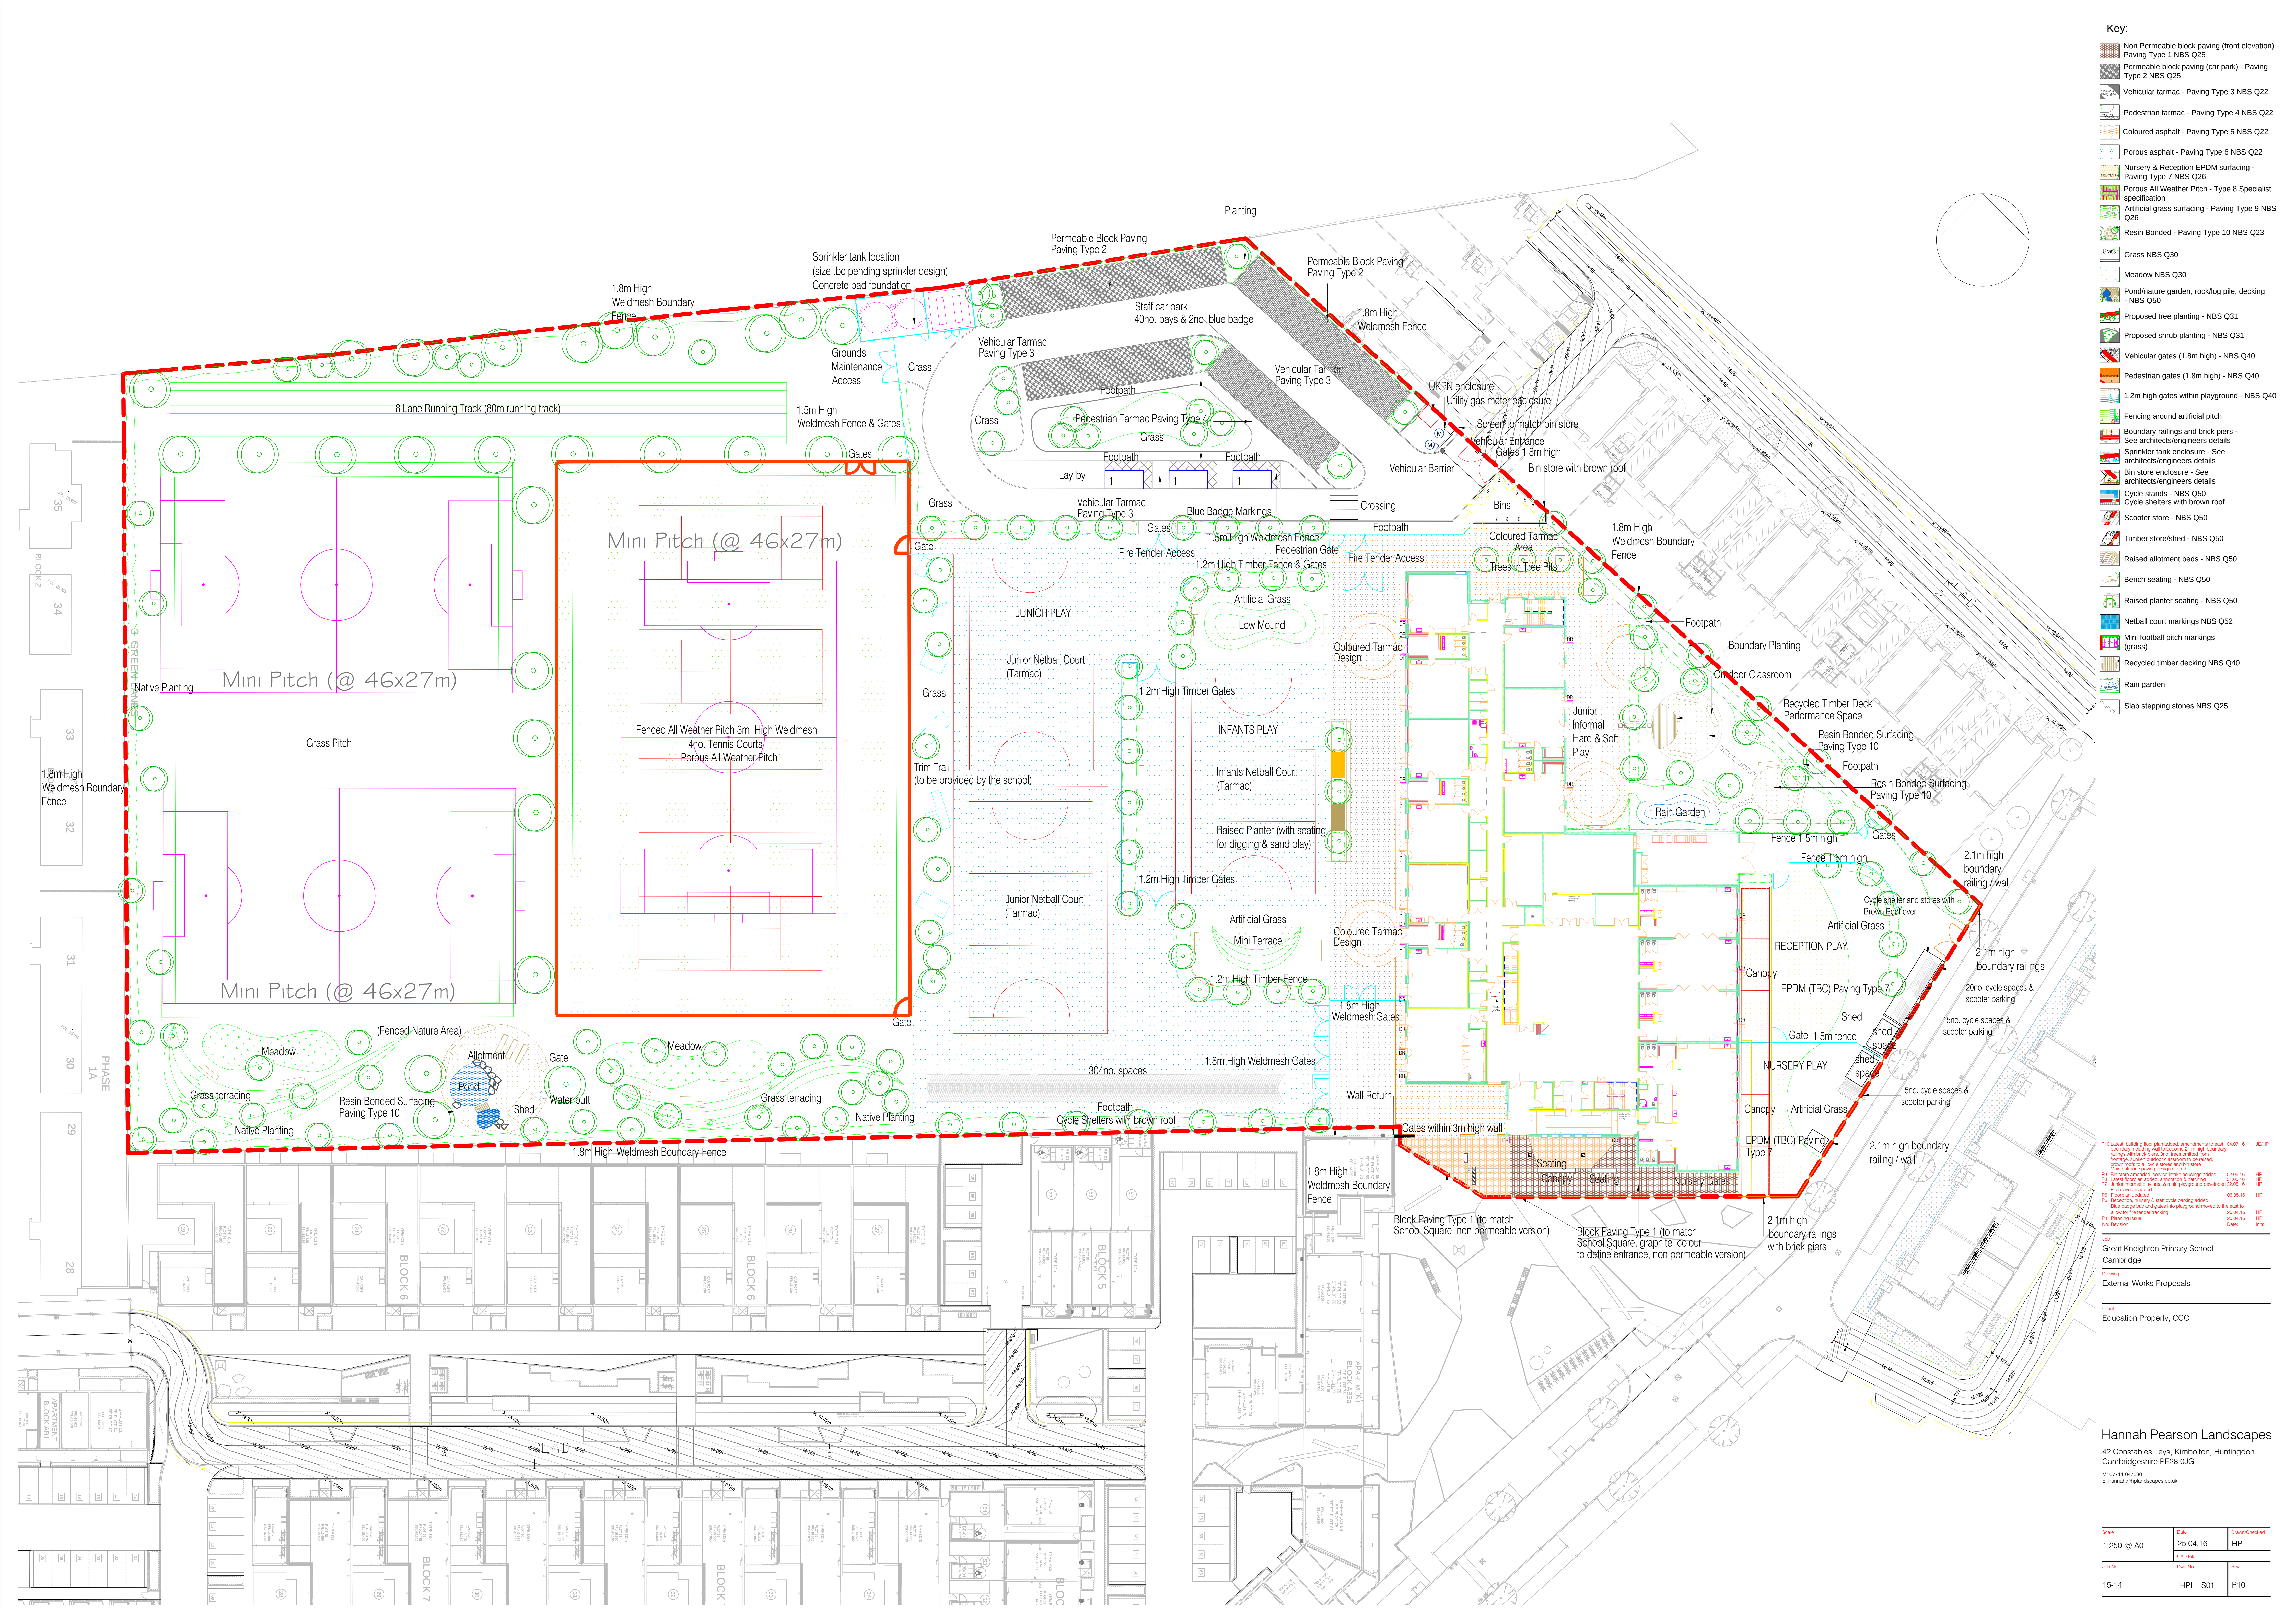

- Key:
- Non Permeable block paving (front elevation) - Paving Type 1 NBS Q25
  - Permeable block paving (car park) - Paving Type 2 NBS Q25
  - Vehicular tarmac - Paving Type 3 NBS Q22
  - Pedestrian tarmac - Paving Type 4 NBS Q22
  - Coloured asphalt - Paving Type 5 NBS Q22
  - Porous asphalt - Paving Type 6 NBS Q22
  - Nursery & Reception EPDM surfacing - Paving Type 7 NBS Q26
  - Porous All Weather Pitch - Type 8 Specialist specification
  - Artificial grass surfacing - Paving Type 9 NBS Q26
  - Resin Bonded - Paving Type 10 NBS Q23
  - Grass NBS Q30
  - Meadow NBS Q30
  - Pond/nature garden, rock/log pile, decking - NBS Q50
  - Proposed tree planting - NBS Q31
  - Proposed shrub planting - NBS Q31
  - Vehicular gates (1.8m high) - NBS Q40
  - Pedestrian gates (1.8m high) - NBS Q40
  - 1.2m high gates within playground - NBS Q40
  - Fencing around artificial pitch
  - Boundary railings and brick piers - See architects/engineers details
  - Sprinkler tank enclosure - See architects/engineers details
  - Bin store enclosure - See architects/engineers details
  - Cycle stands - NBS Q50
  - Cycle shelters with brown roof
  - Scooter store - NBS Q50
  - Timber store/shed - NBS Q50
  - Raised allotment beds - NBS Q50
  - Bench seating - NBS Q50
  - Raised planter seating - NBS Q50
  - Netball court markings NBS Q52
  - Mini football pitch markings (grass)
  - Recycled timber decking NBS Q40
  - Rain garden
  - Slab stepping stones NBS Q25

P10 Latest building floor plan added, amendments to east 04.07.16 JAP  
boundary including wall to become 2.1m high boundary  
railings with brick piers, 2m trees added from  
heritage, sunken outdoor classroom to be raised,  
lower levels to all sports stores and for store  
P9 Bin store amended, service store housing added 03.06.16 HP  
P8 Latest footprint added, amendment to factory 31.05.16 HP  
P7 Junior informal play area & main playground developed 22.05.16 HP  
P6 Planting amended  
P5 Reception, nursery & staff cycle parking added 06.05.16 HP  
P4 Blue badge lay out and gates into playground moved to the east to  
allow for fire tender tracking 05.04.16 HP  
P3 Planning board 23.04.16 HP  
N/A Revision Date

Job  
Great Kneighton Primary School  
Cambridge  
Drawing  
External Works Proposals  
Client  
Education Property, CCC

Hannah Pearson Landscapes  
42 Constables Leys, Kimbolton, Huntingdon  
Cambridgeshire PE28 0JG  
M: 07711 047030  
E: hannah@hplandscapes.co.uk

| Scale      | Date     | Drawn/Checked |
|------------|----------|---------------|
| 1:250 @ A0 | 25.04.16 | HP            |
| Job No     | Draw No  | Rev           |
| 15-14      | HPL-LS01 | P10           |