




11-0078

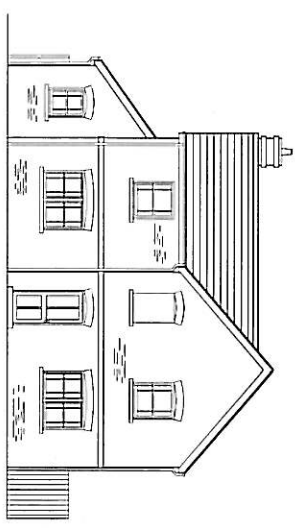


Eastern Elevation

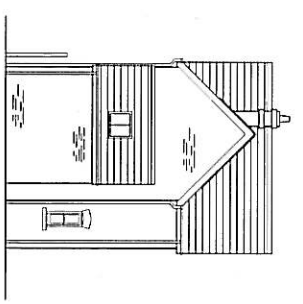

Southern Elevation

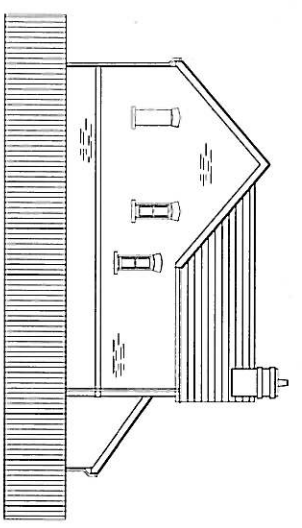

Western Elevation

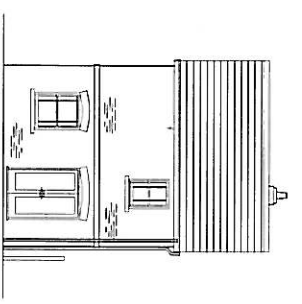

Northern Elevation

NOTES  
All dimensions must be checked on site and not  
based from this drawing.

Rev:  
0 - 18 January 2011 - Fixing added to eastern  
elevation.



REGISTERED DESIGN OFFICE

The Coach House  
Station Farm  
Fen Road  
Lode  
Cambridge  
CB25 9HD  
Telephone : 01223 812700  
Fax : 01223 812701


CLIENT:  
Mr Y Khalifa

PROJECT TITLE:  
56 Hawthorn Way  
Cambridge


DRAWING TITLE:  
Proposed Elevations

SCALE:	1 : 100
DATE:	January 2011
DRAWN:	DPB
EXAMINER NO:	09327 / 28 a

Existing Site Plan

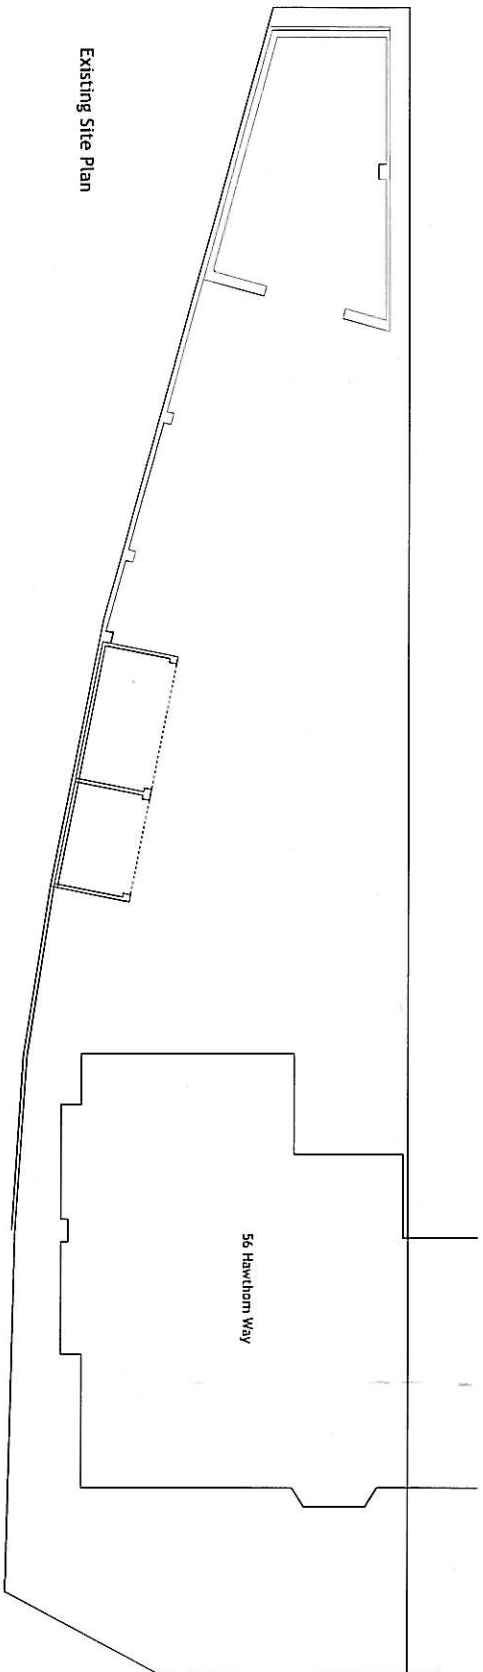


Proposed Site Plan

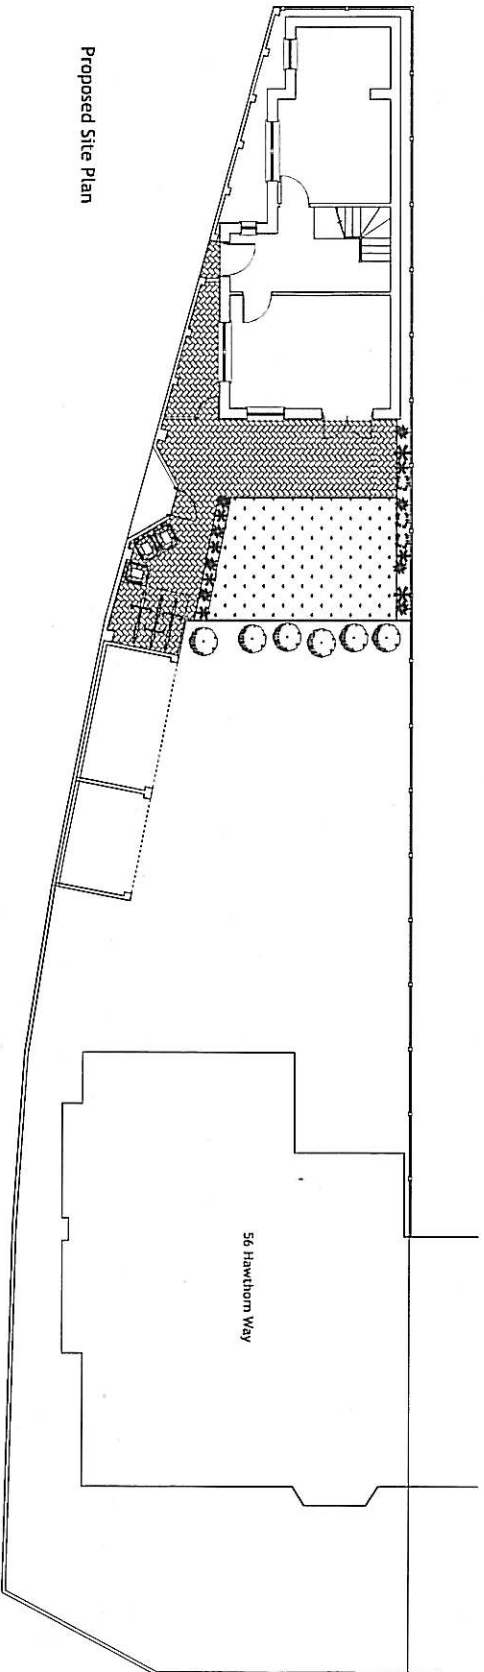

**NOTES**  
All dimensions must be checked on site and not used for final ordering.

Raw:  
a - 18 January 2011 - Kitchen layout removed from proposed plan.

 

SHARF AND BROS. ENGINEERS

The Coach House  
Station Farm  
Fen Road  
Lode  
Cambridge  
CB25 9HD

Telephone : 01223 812700  
Fax : 01223 812701

CLIENT:

Mr Y Khalifa

JOB TITLE:

56 Hawthorn Way  
Cambridge

DRAWING TITLE:

Existing & Proposed  
Site Plans

SCALE: 1 : 100


DATE: January 2011

DRAWN: DPP


ENGINEER: NGC

09327 / 27 a

**NOTES**  
 All dimensions must be checked on site and not scaled from this drawing.

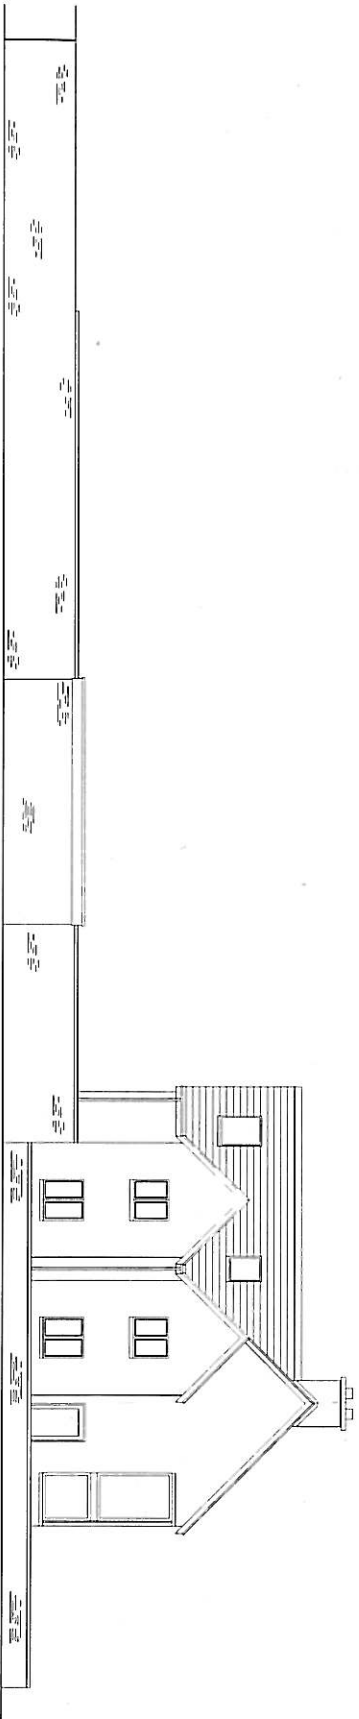

Existing Street Scene

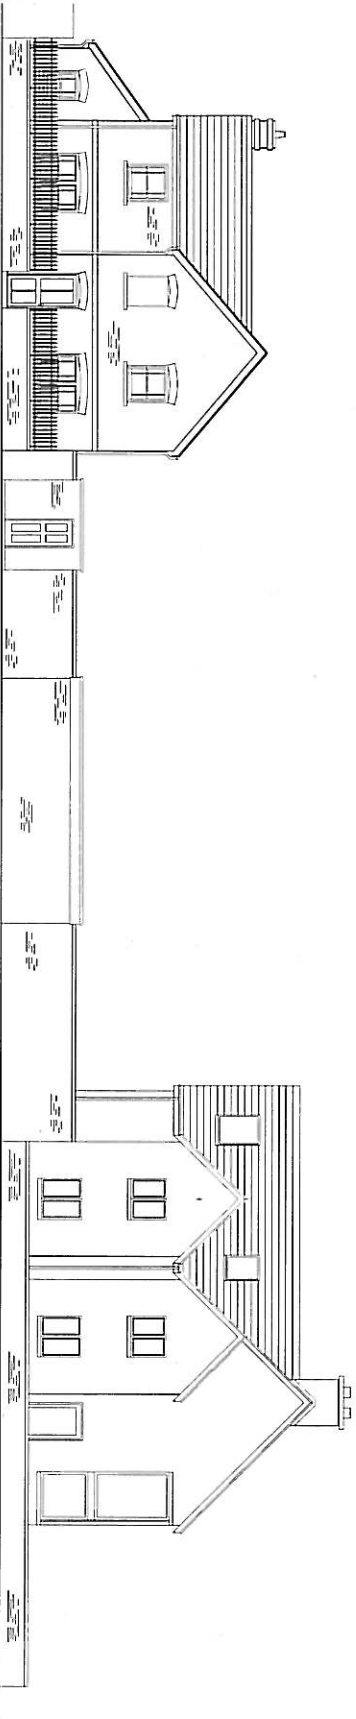

Proposed Street Scene

Rev:



BRANTFORD DESIGN CONSULTANTS

The Coach House  
 Station Farm  
 Fen Road  
 Lode  
 Cambridge  
 CB25 9HD  
 Telephone : 01223 812700  
 Fax : 01223 812701

CLIENT:

Mt Y Khalifa

NEW TITLE:

56 Hawthorn Way  
 Cambridge

DRAWING TITLE:

Existing & Proposed  
 Street Scenes

SCALE: 1 : 100

DATE: January 2011

DRAWN: DPB

CHECKED BY:

09327 / 28