


## APPENDIX F - SITE LOCATION PLAN

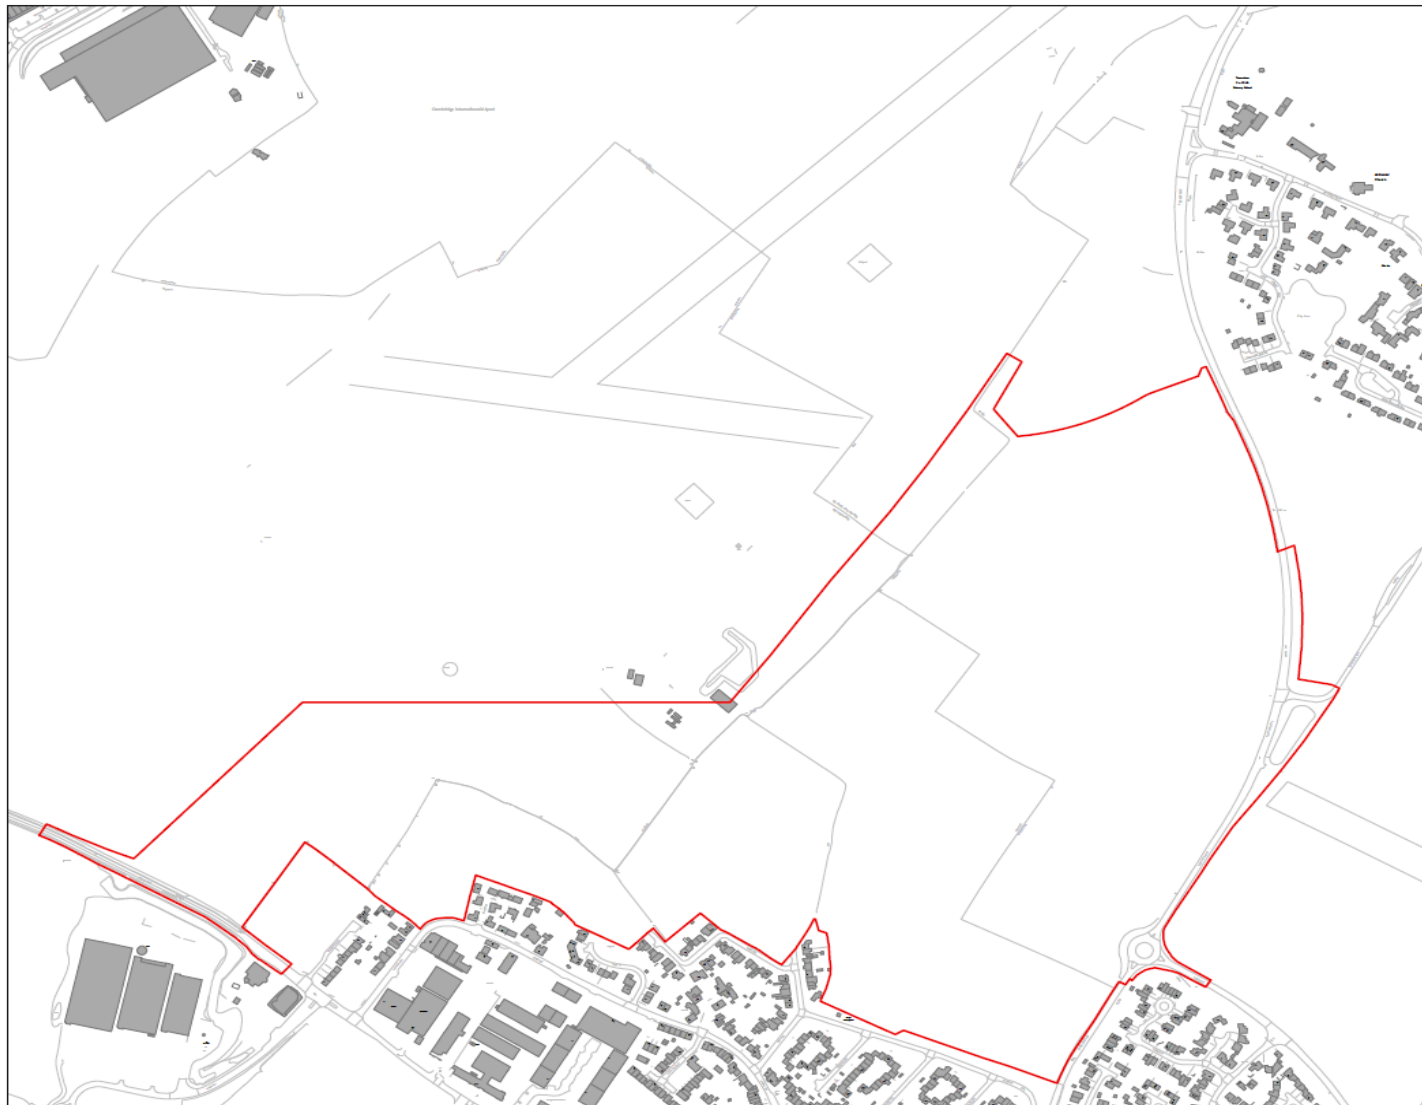

Key  
 Application boundary

Notes/Revisions

**Cherry Hinton**  
 Marshall Group Properties and Endurance Estates

0m 200m 

**Site Plan**  
**Application Boundary**

2346 03 / PP001	Revision:	-
PLANNING	Date issued:	MAR 2018
1:5000@A3	Drawn by:	SL
	Checked by:	KD

Based upon the 2017 Ordnance Survey Markmap vector data with the permission of the Ordnance Survey on behalf of Her Majesty's Stationery Office. © Crown copyright. Terence O'Rourke Ltd. Licence No. 100019585.

© Terence O'Rourke Ltd 2018 Do not scale from this drawing



LONDON  
 7 Hudson Street  
 London  
 W1D 4ED  
 BOURNEMOUTH  
 Chertem House  
 Deneleigh Road  
 Bournemouth  
 BH7 7DU  
**TERENCE**  
**O'ROURKE**  
 TELEPHONE  
 02039844755  
 www.torok.co.uk