


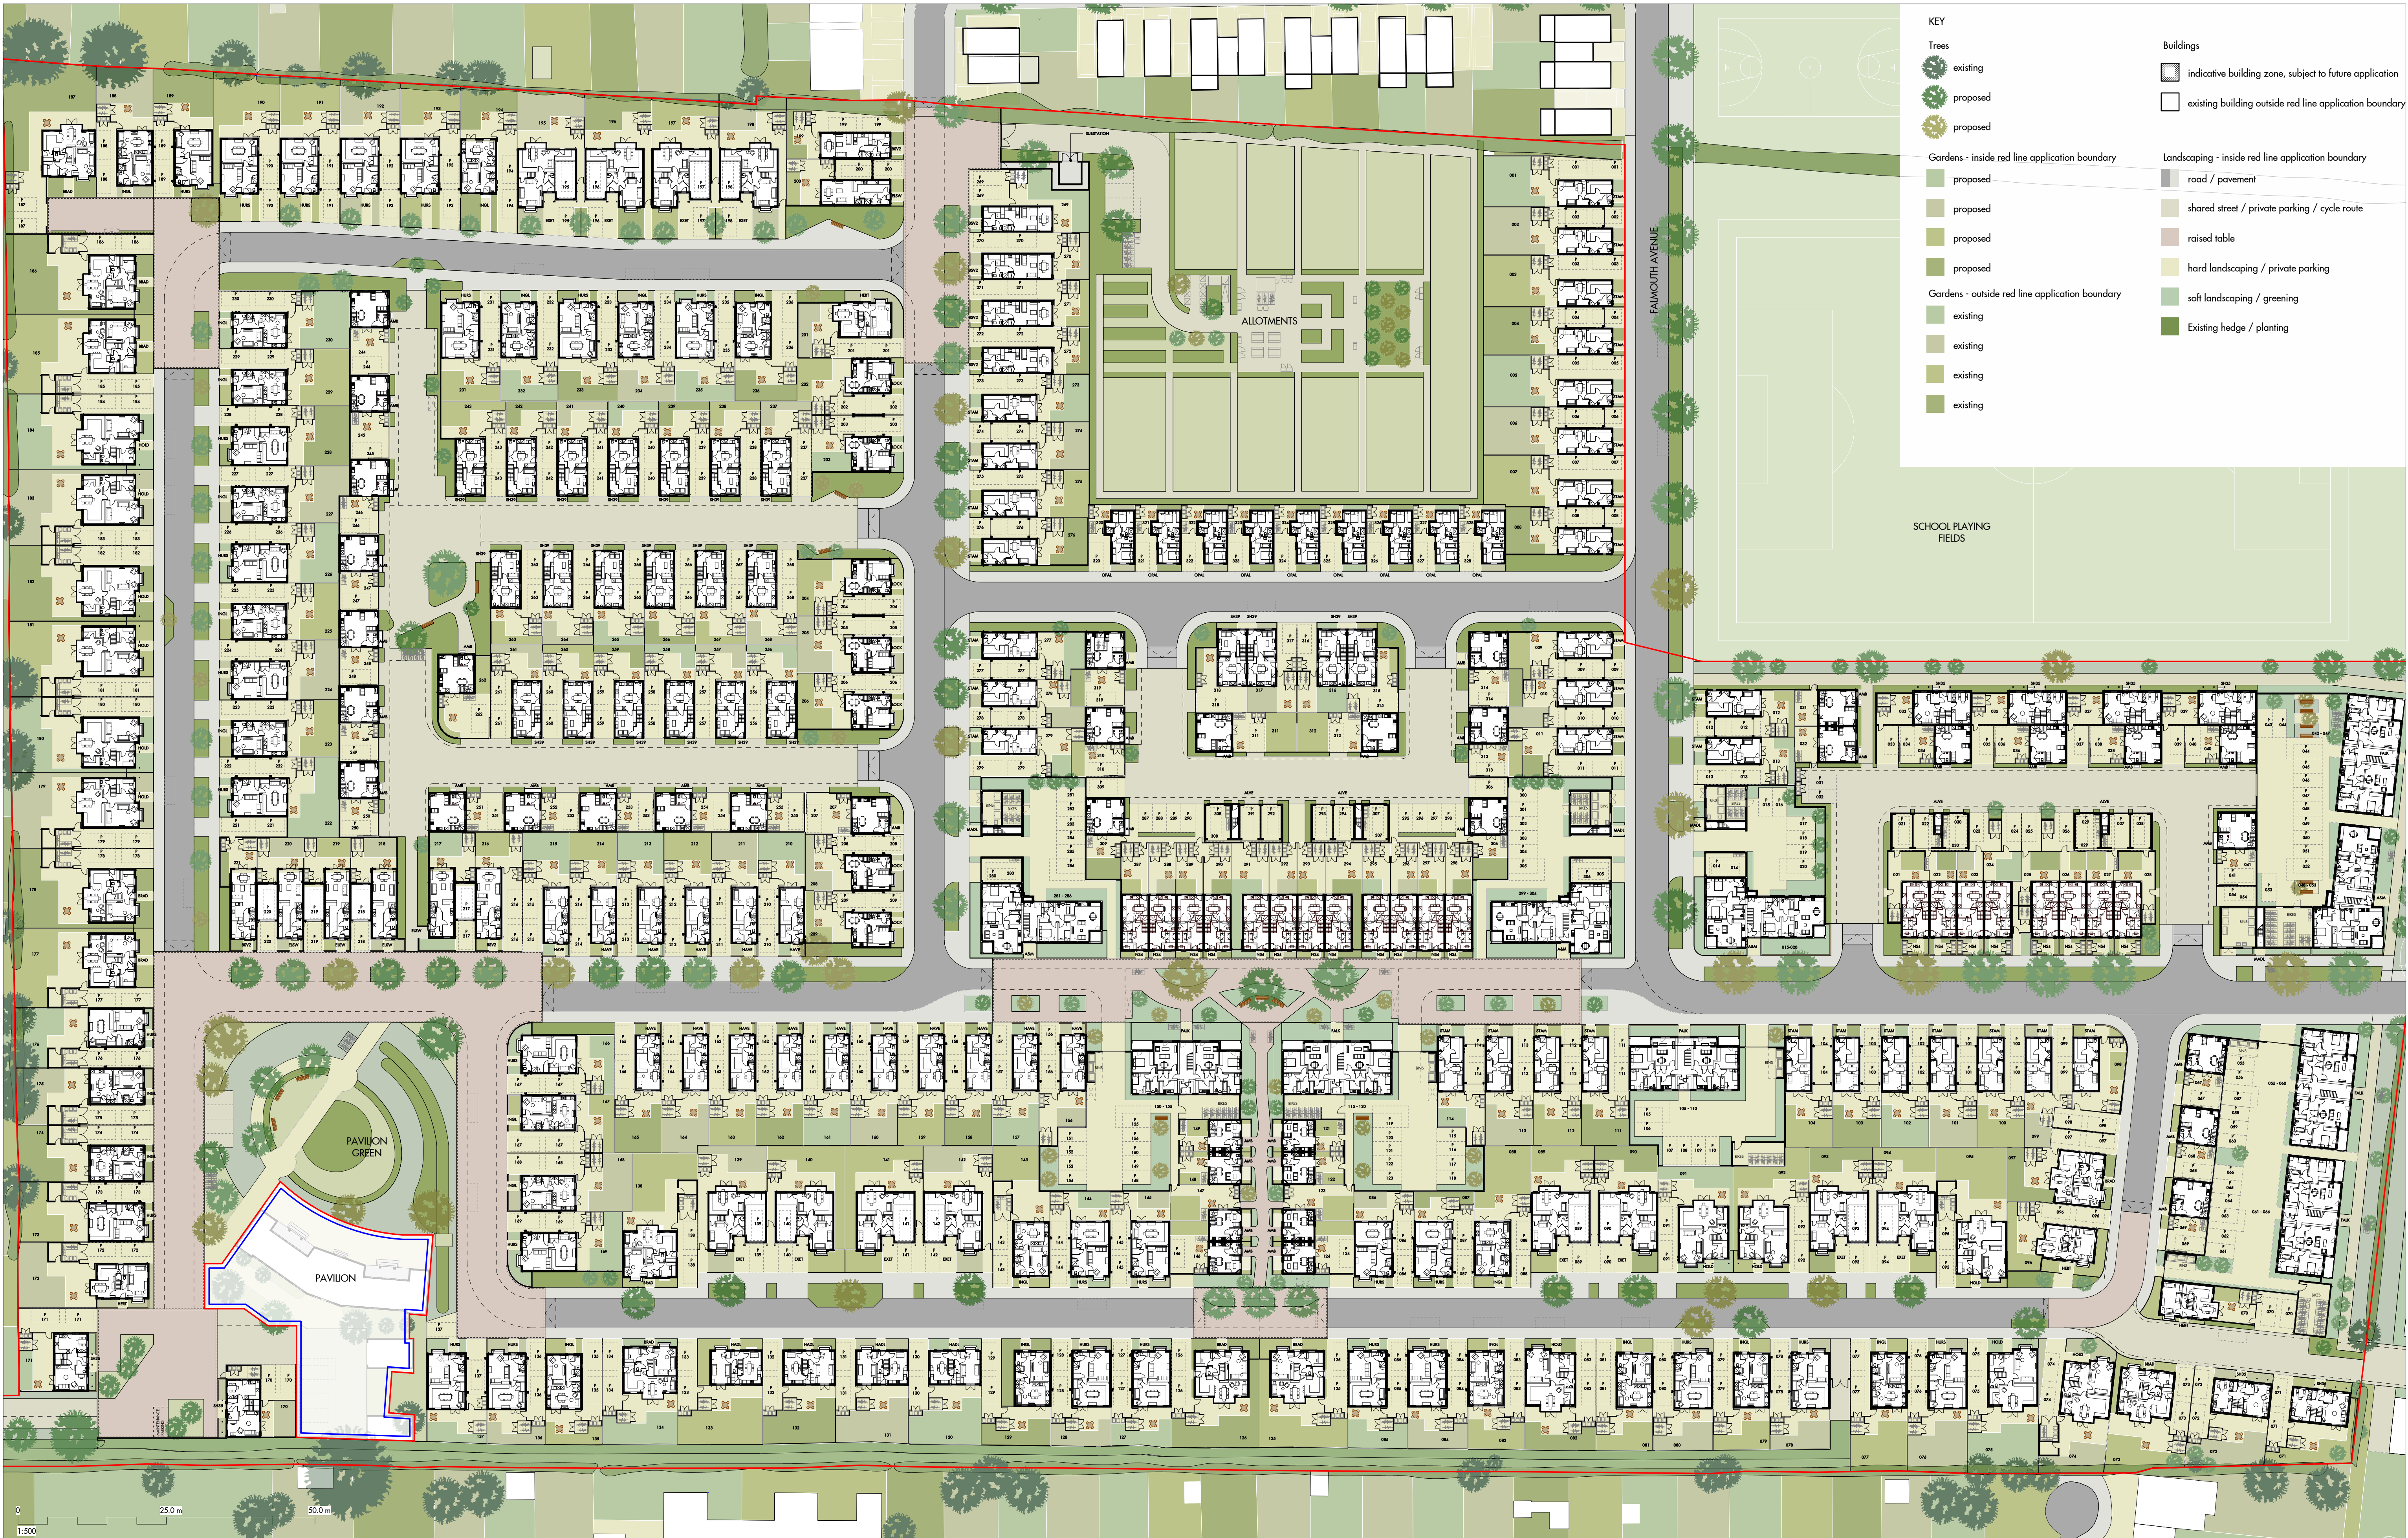

Do not scale from this drawing. Use figured dimensions only. Figured dimensions are in millimetres unless noted otherwise. All dimensions and levels shall be verified on site before proceeding with works. Detailed site survey to be carried out to verify positions and level relationships with site features and ordnance survey. The Architect must be notified of any discrepancy. Boundaries are indicative only and are to be verified by others.

Allies & Morrison LLP is not responsible for any errors caused by the transmission, translation, software or computer systems. Allies & Morrison LLP is not responsible for nor shall be liable for the consequences of any use made of the drawings or models other than that for which they were produced by Allies & Morrison LLP for the Client.

All Intellectual Property Rights reserved

REV	DATE	DESCRIPTION	CKD
P1	19/07/19	RESERVED MATTERS APPLICATION	MP
P2	29/08/19	RESERVED MATTERS APPLICATION	MP
P3	22/10/19	RESERVED MATTERS APPLICATION	MP
P4	07/05/20	RESERVED MATTERS APPLICATION - AMENDMENTS	TR
P5	23/07/20	RESERVED MATTERS APPLICATION - AMENDMENTS	TR
P6	11/09/20	RESERVED MATTERS APPLICATION - AMENDMENTS	GB
P7	27/11/20	RESERVED MATTERS APPLICATION - AMENDMENTS	TR

Current revision summary
RMA Issue: 27
Amendments to site layout

Plot Code Key:
001 = Plot Code
OPAL = House Name
PXXX = Parking Number

Notes:
Landscaping shown indicative only for illustration purposes. Refer to Landscape Architect's drawings for layout and details.
Trees positions outside application boundary shown indicatively and not surveyed.

Allies and Morrison LLP
85 Southwark Street
London SE1 0HX
telephone 020 7921 0100
facsimile 020 7921 0101
email studio@alliesandmorrison.com
A&M JOB No: 19051

DARWIN GREEN 1 - BDW 2
SITE GROUND FLOOR PLAN
GENERAL ARRANGEMENT
19051-07-100
SCALE 1 : 500 @A1 1 : 1000 @A3