



20/03950/REM 1000 Discovery Drive lies within Phase 2 of Cambridge Biomedical Campus

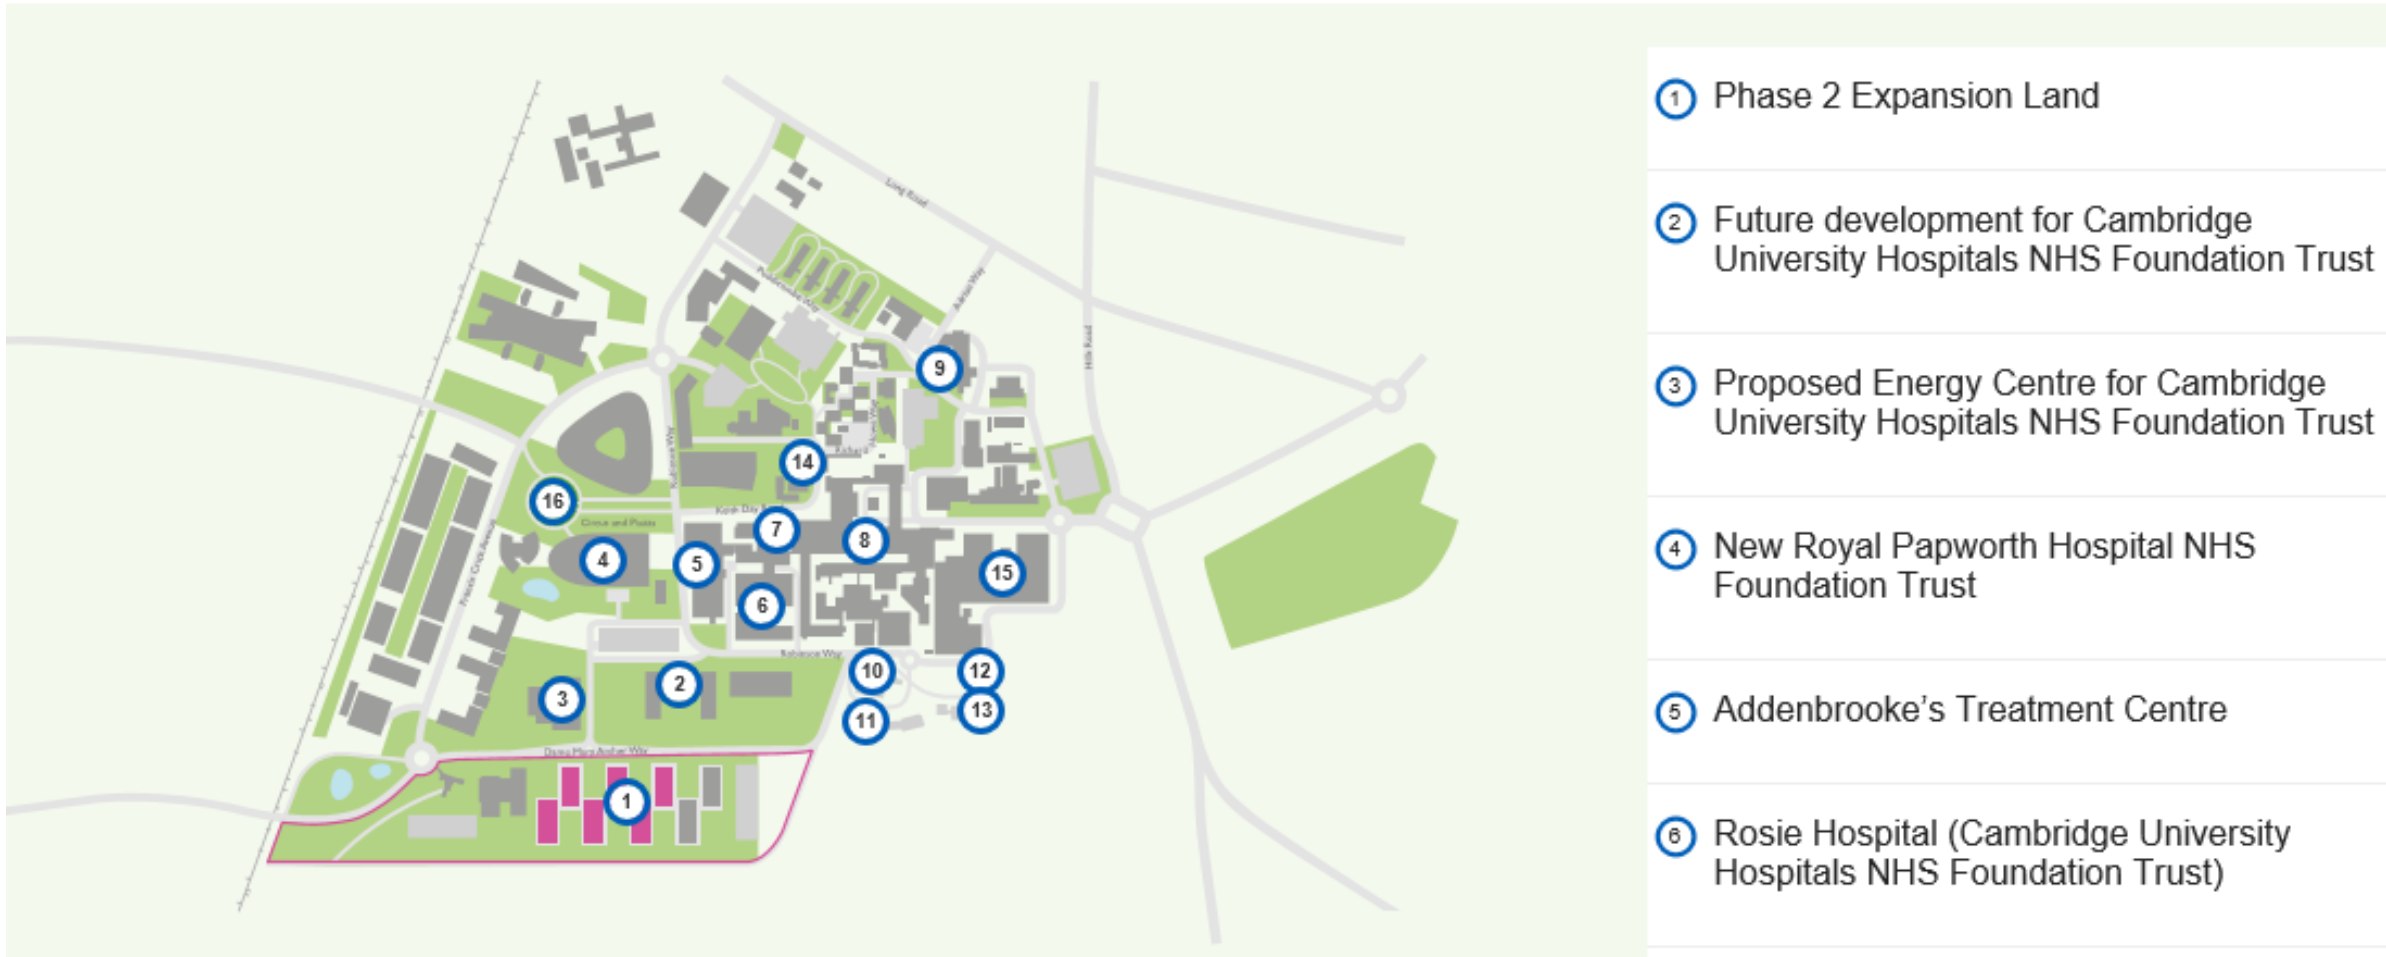

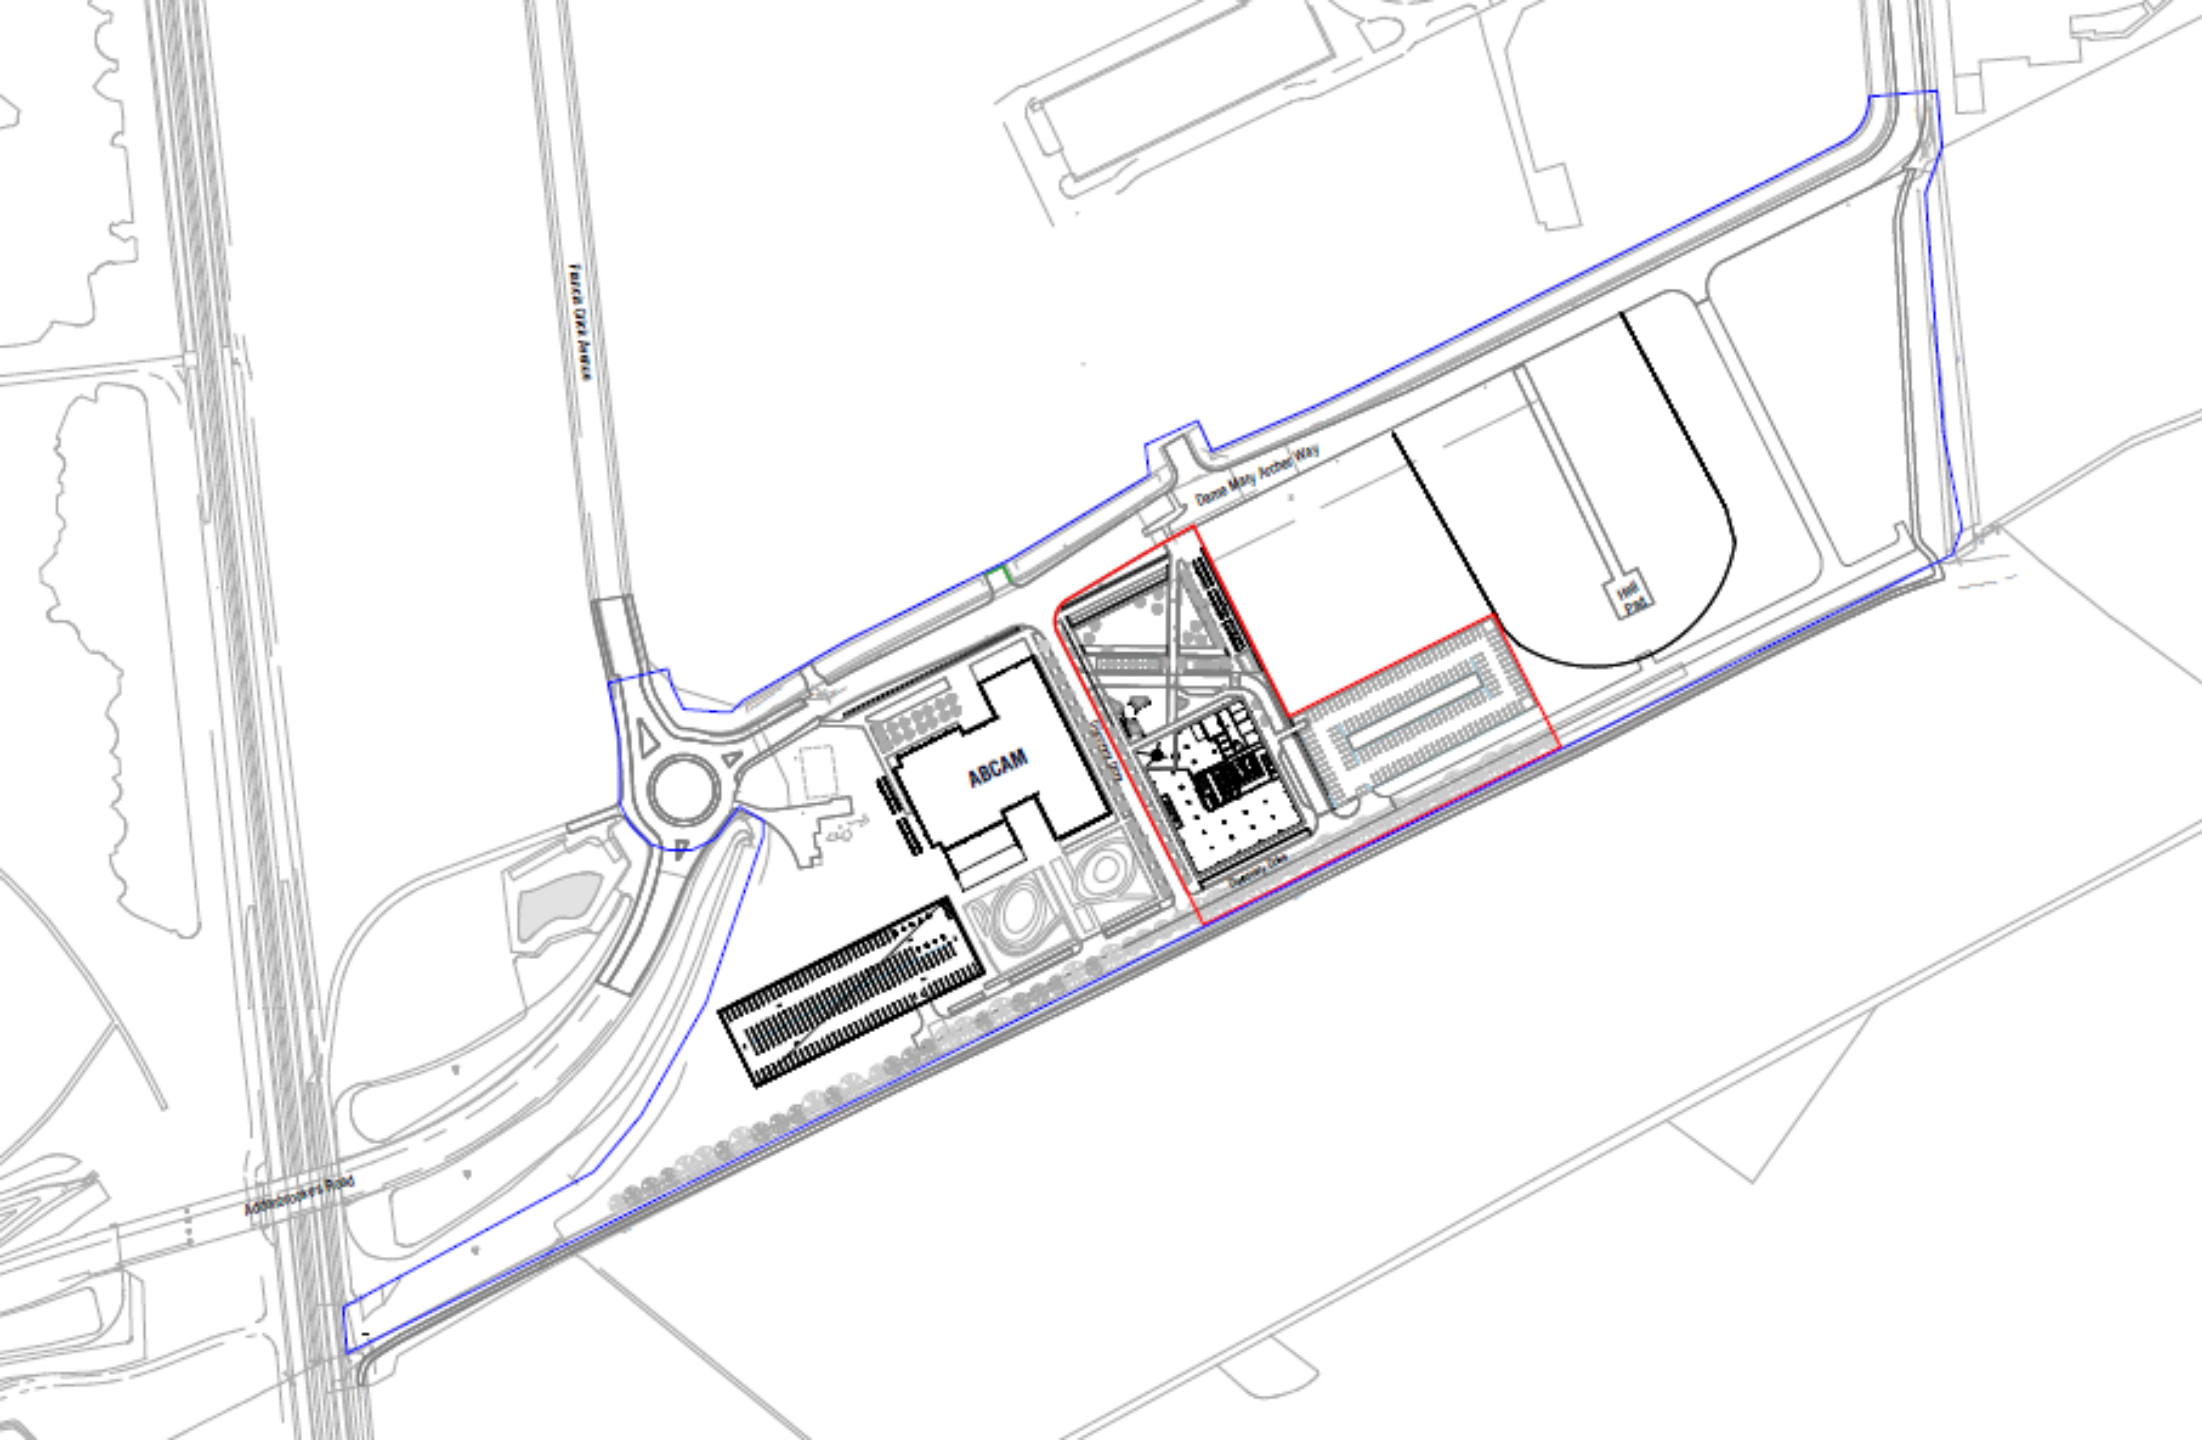

| 5        | Issue MCA Planning                              | 28 Aug 2010 | PM    | JL    |
|----------|-------------------------------------------------|-------------|-------|-------|
| 4        | Planning boundary issued for planning           | 28 Aug 2010 | PM    | JL    |
| 3        | Site Plan Updated for Pre-App                   | 17 Nov 2010 | PM    | JL    |
| 2        | Phase 2 (Site plan) updated for initial meeting | 13 Nov 2010 | AM    | PM    |
| 1        | Final Issue for Construction                    | 07/10/2011  | PM    | JL    |
| Revision | Description                                     | Date        | Drawn | Check |

**SCOTT  
BROWNriggs**

St Catherine's Court  
40-42 Portsmouth Road  
Guildford GU1 4DU  
T +44 (0)1483 555626  
W scottbrownriggs.com  
Clients Name

COUNTRYSIDE & LIBERTY

2017/18  
PHASE 2 CAMBRIDGE BIOMEDICAL  
CAMPUS

Drawing Title  
PROPOSED SITE LOCATION PLAN

Dame Mary Archer Way

Discovery Drive


ABCAM

1000  
Discovery Drive

Future Plot 3

Discovery Drive




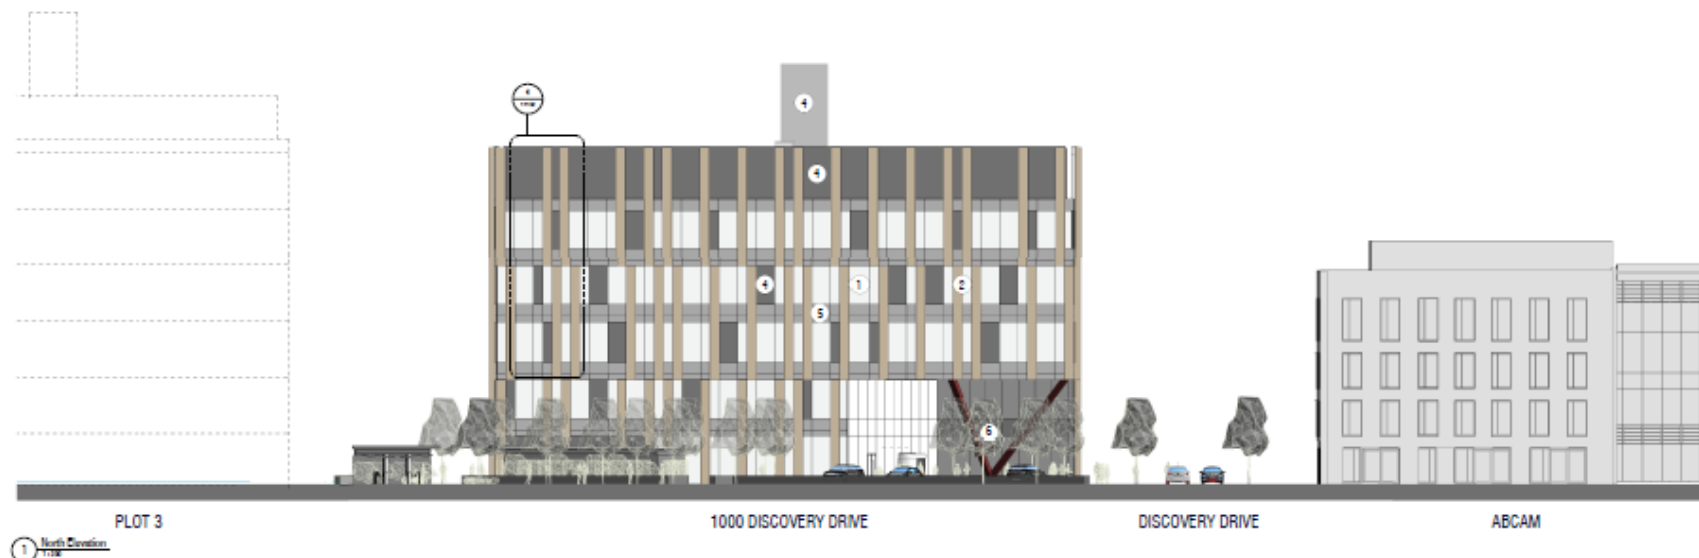

Figured elevations only are to be taken from this drawing. All elevations are to be taken from the building and not to be taken from the drawing.

#### Materials Legend

1. Curtain walling
2. Perforated aluminium panels and fins
3. Champagne colour anodised aluminium
4. Brick, Gray with matching mortar
5. Aluminium louvre panels, Gray RAL 7016
6. Glass, spigotted panels
7. Structural entrance features, Red
8. Red & white boxes integrated into brick work at high level

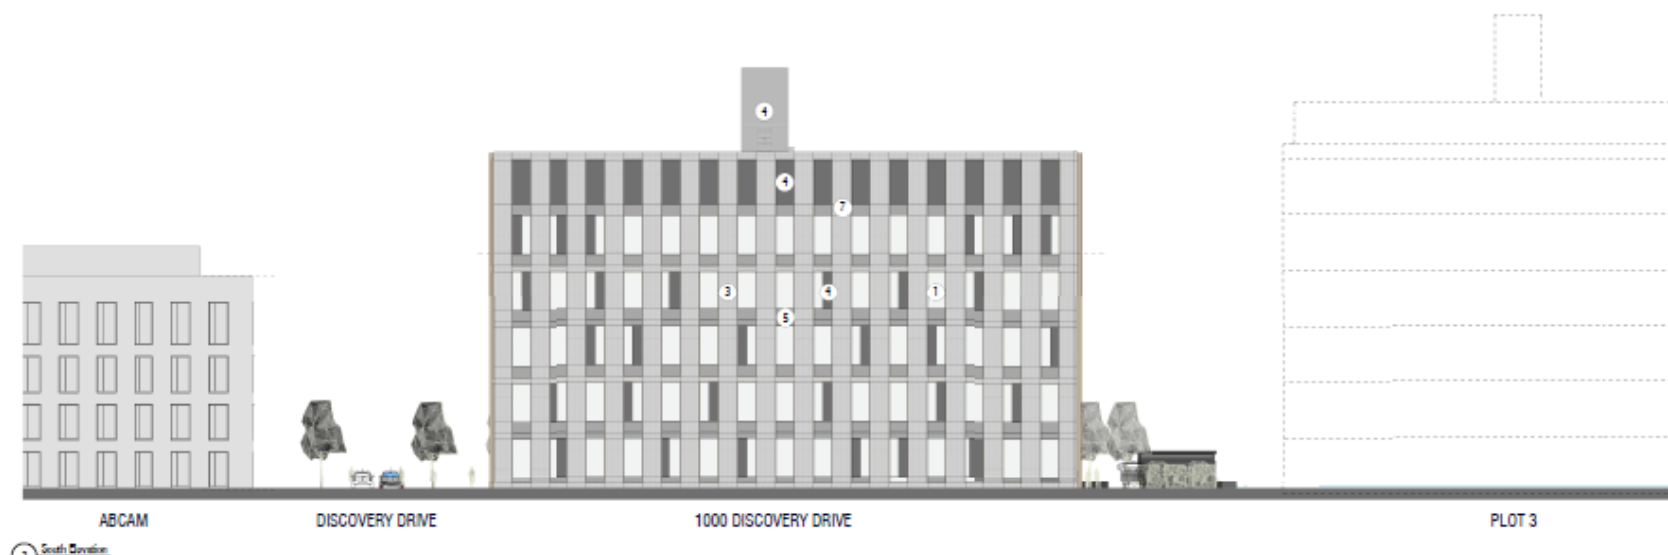

| Item | Description          | Date         | Drawn | Checked |
|------|----------------------|--------------|-------|---------|
| 8    | Review to start date | 12 Sept 2020 | PM    | AL      |
| 7    | Check to start date  | 10 Aug 2020  | PM    | AL      |
| 6    | Check to start date  | 20 Aug 2020  | PM    | AL      |
| 5    | Check to start date  | 17 Nov 20    | PM    | AL      |
| 4    | Check to start date  | 18 Dec 2019  | PM    | AL      |
| 3    | Check to start date  | 12 Dec 2019  | PM    | AL      |
| 2    | Check to start date  | 18 Nov 2019  | AL    | PM      |
| 1    | Check to start date  | 12 Nov 2019  | AL    | PM      |

**SCOTT BROWN RIGG**

31 Catherine's Court  
40-42 Portsmouth Road  
Guildford GU2 4DU  
T +44 (0)1483 55525  
W scottbrownrigg.com

Client Name  
COUNTRYSIDE & LIBERTY

Site Name  
PHASE 2 CAMBRIDGE BIOMEDICAL CAMPUS

Drawing Title  
GA ELEVATION - NORTH & SOUTH

Scale  
As indicated @A1

17495

