



20/05040/FUL – West of Peterhouse Technology Park Site Location Plan

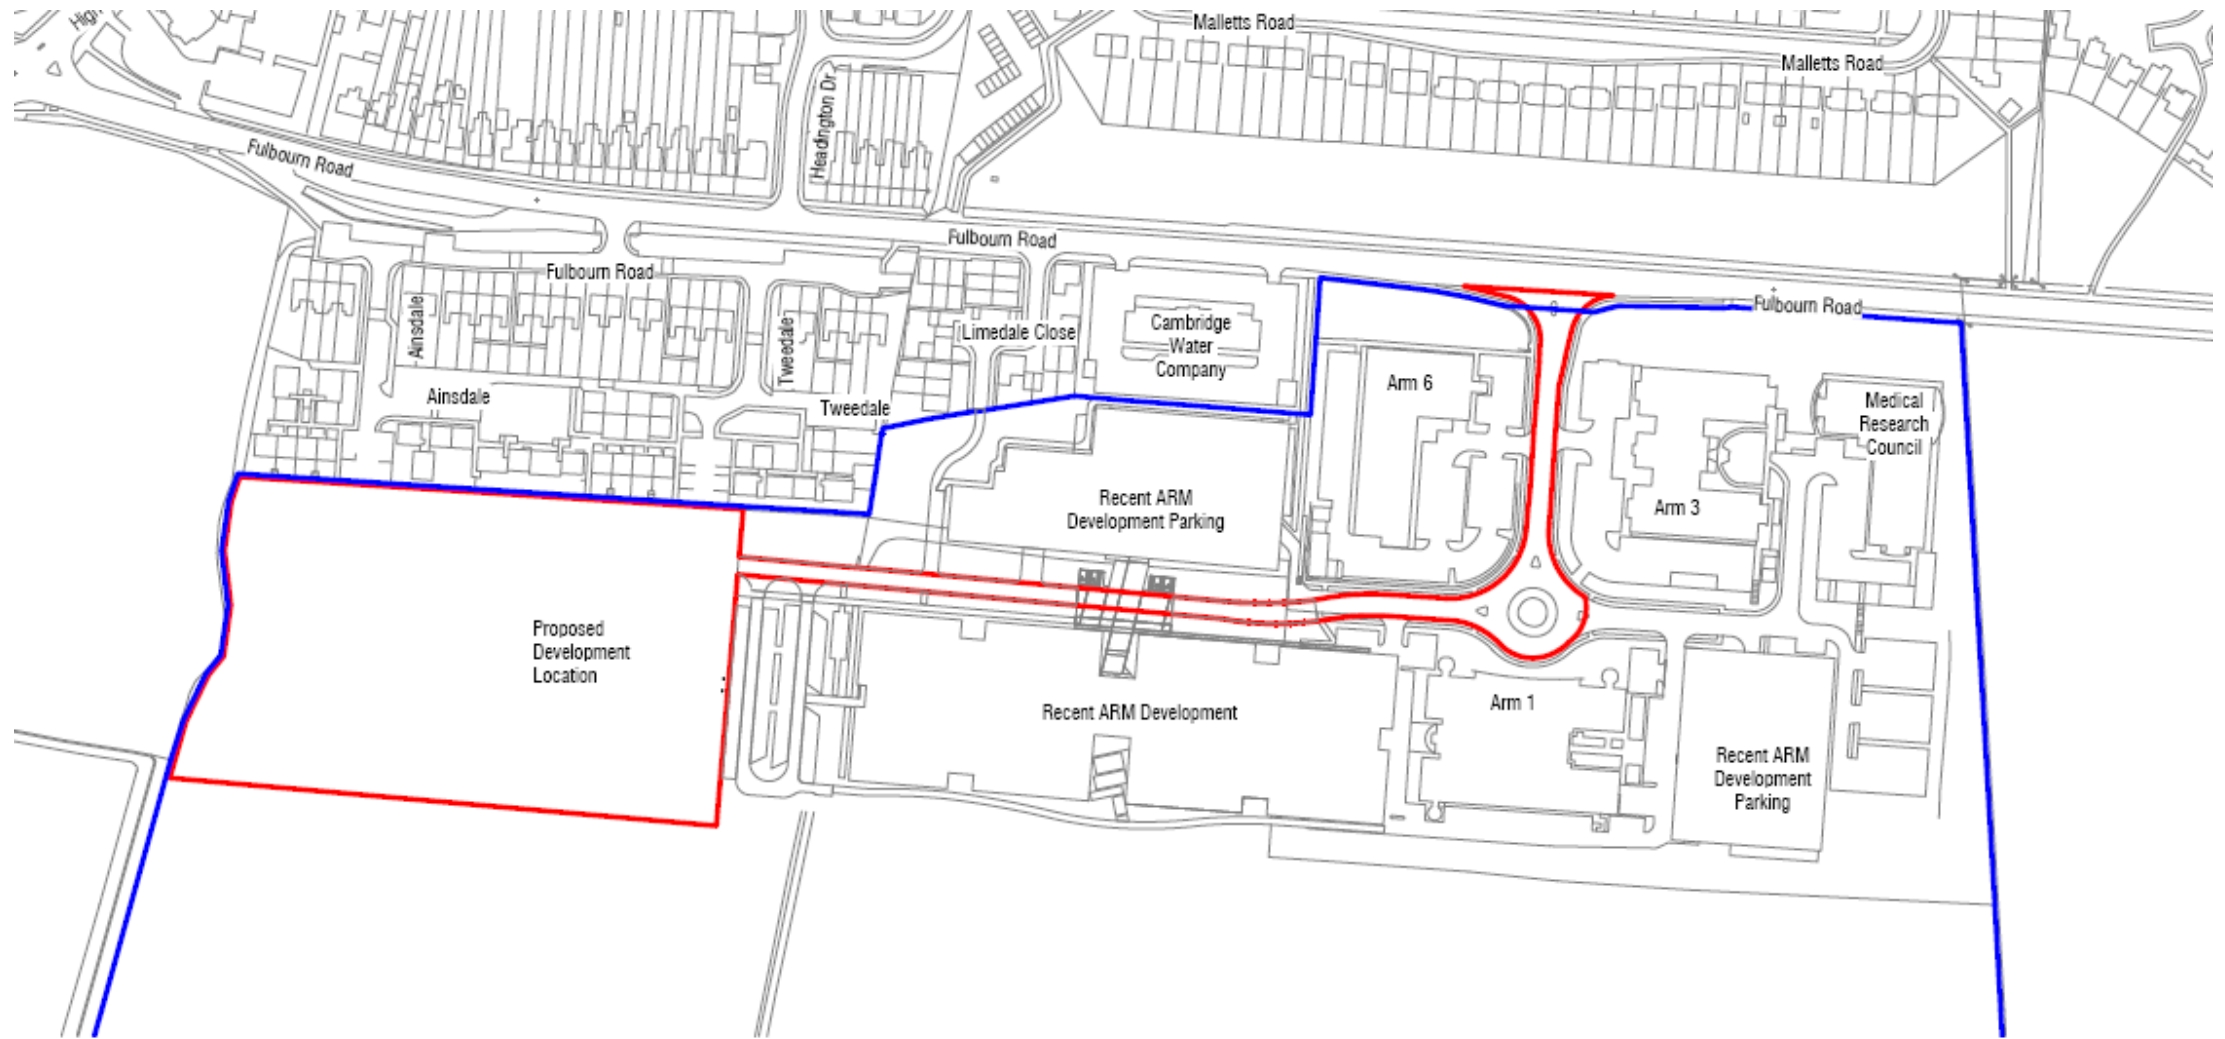


Proposed Site Plan

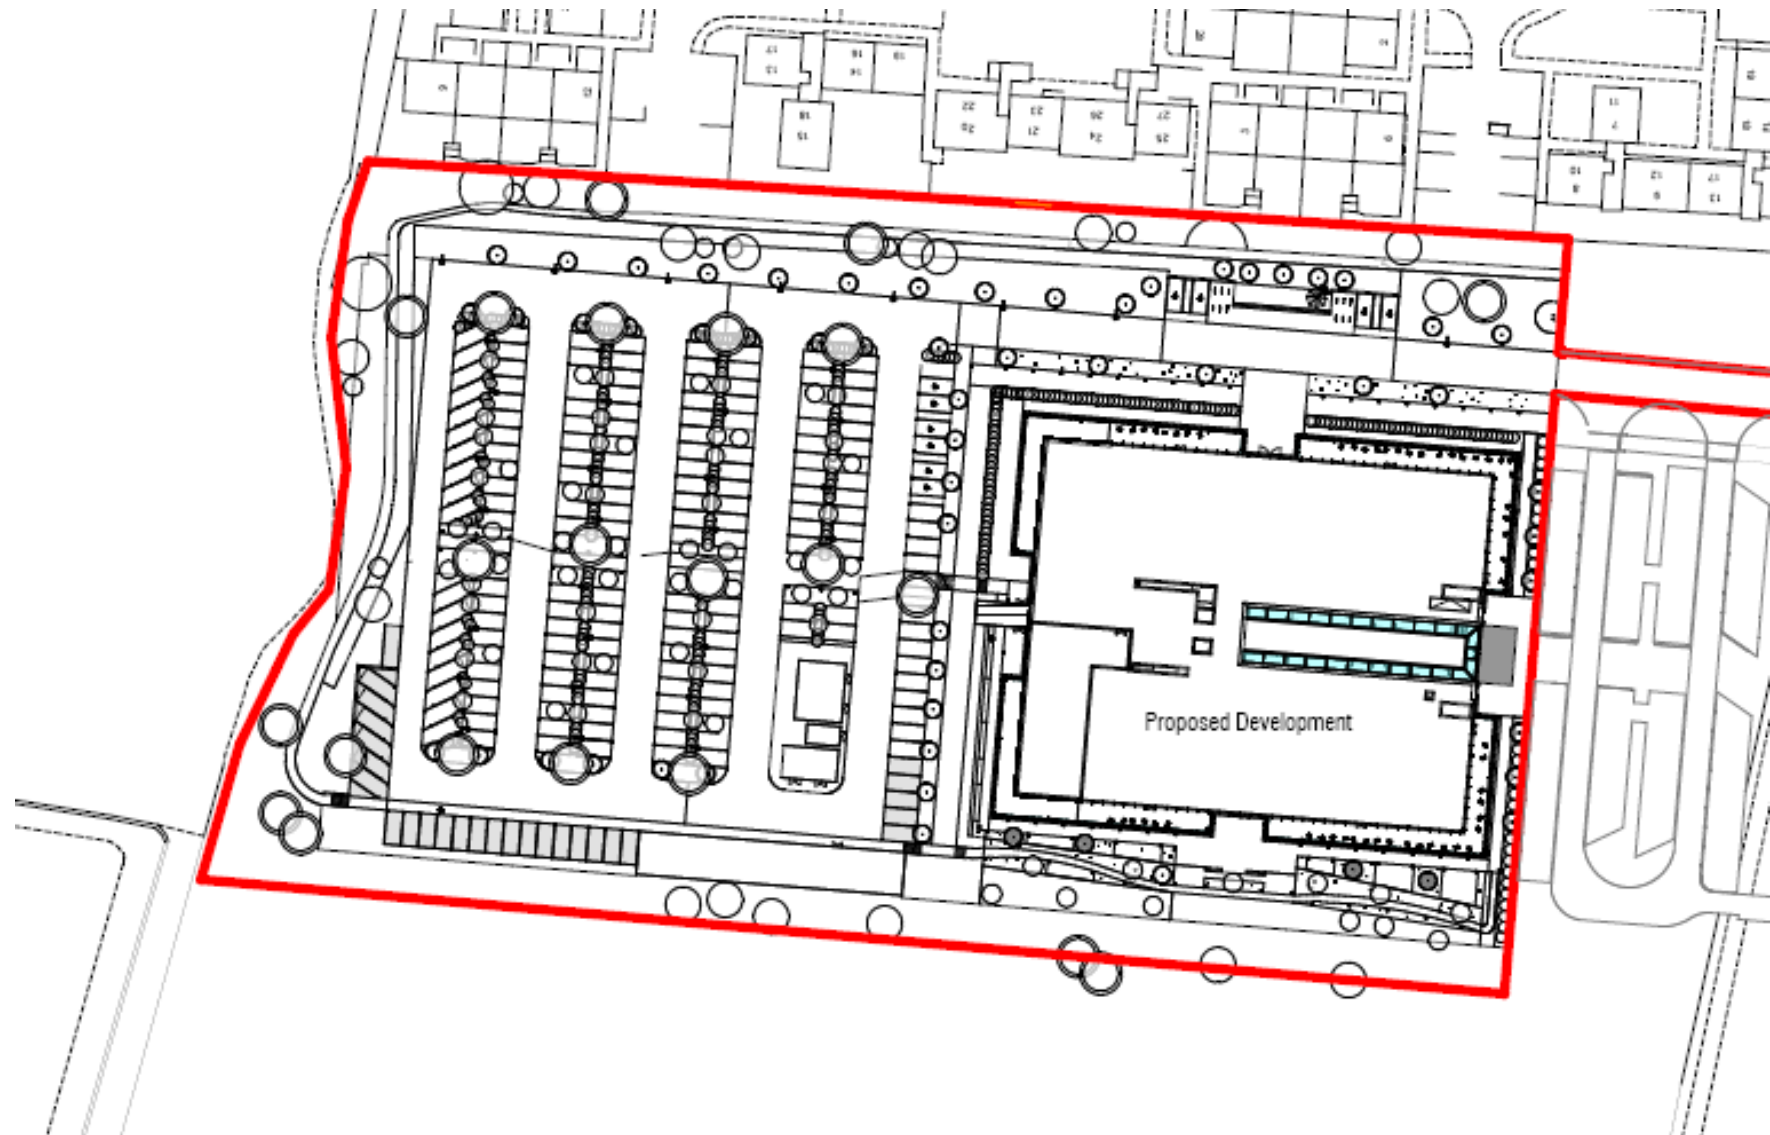


Proposed North & West Elevations

Figure dimensions only are to be taken from this drawing. All dimensions are to be checked on site before any work is put in hand.

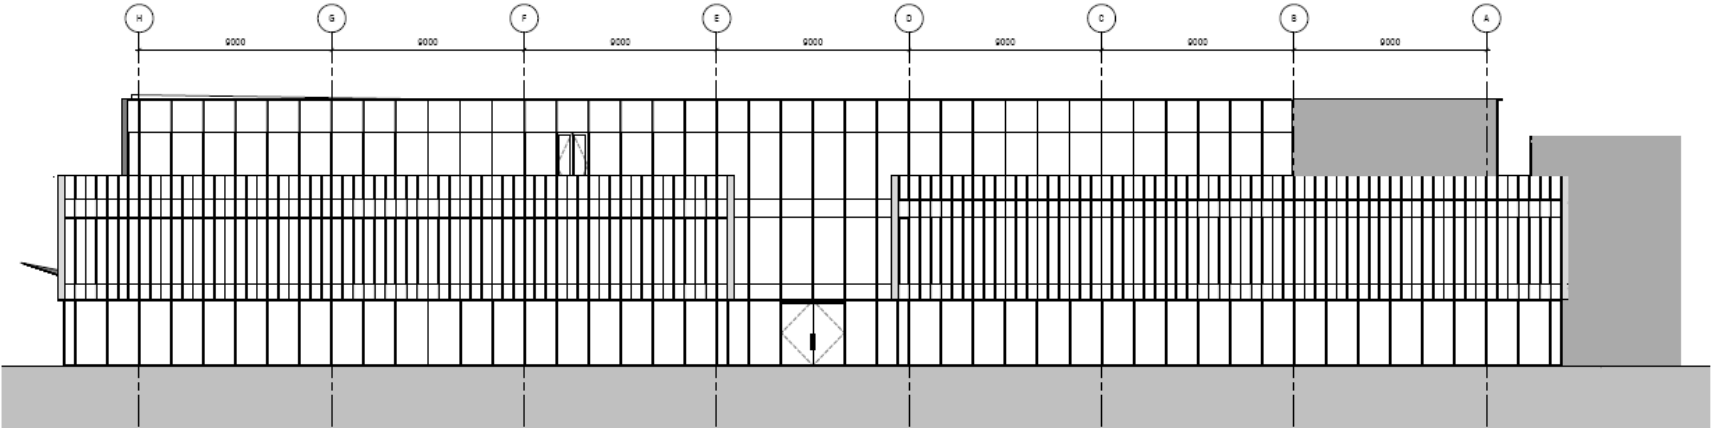

1 North Elevation as Proposed
1:100

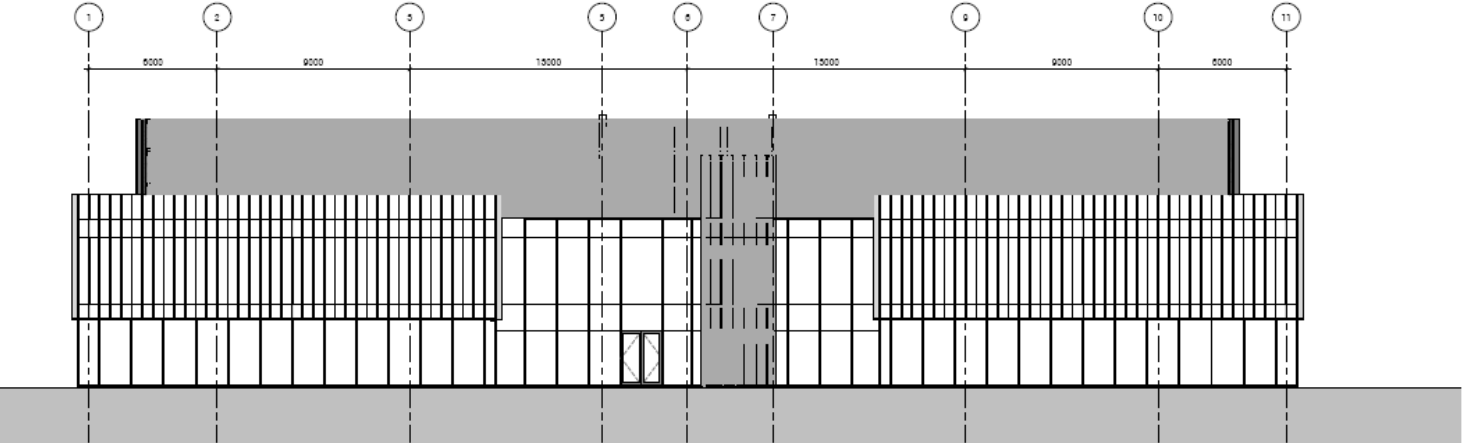

2 West Elevation as Proposed
1:100

Author/Prepared	Checked	Date	Rev

SCOTT BROWNRIGG

25 Coleridge Court
45-47 Peterborough Road
Guldford GU8 4DU
T +44 (0) 1483 255555
W scottbrownrigg.com

Client Name
The Master (or Keeper) and Fellows of Peterhouse Cambridge

Job Title
PTP - Western Expansion

Checked
RM

Drawing Title
North + West Elevations as Proposed

Scale
1:100 @ A1

Drawing Number
17105

Drawing Title
SBR-B1-XX-DR-A-1161


Sheet
PLANNING

Page
1


Proposed South & East Elevations

© Scott Brownrigg Ltd

Figured dimensions only are to be taken from this drawing. All dimensions are to be checked on site before any work is put in hand.

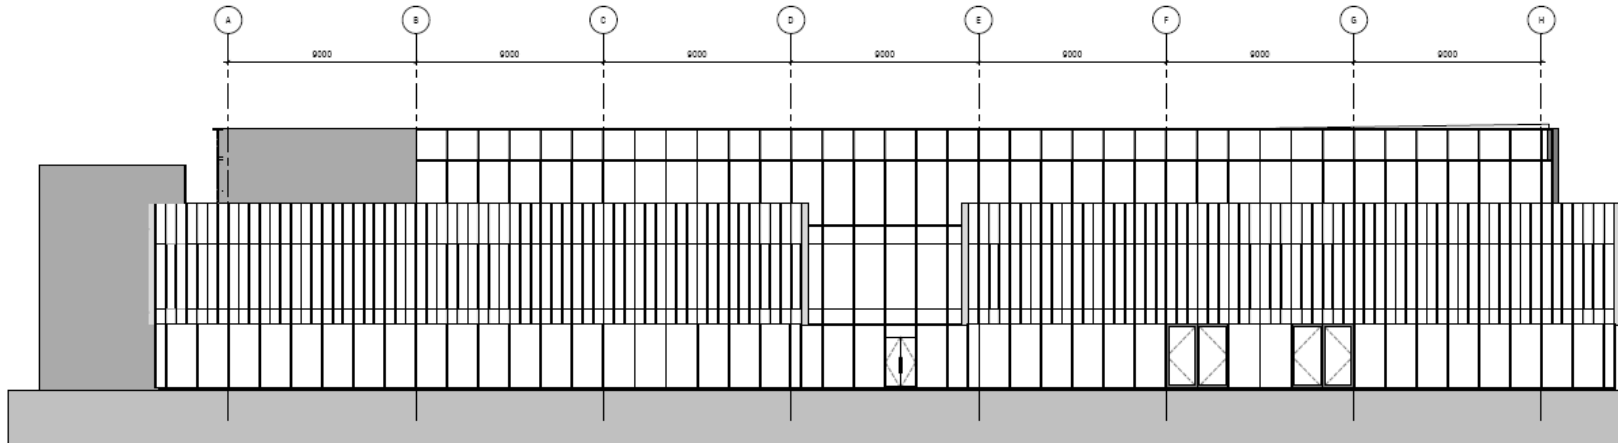

1 South Elevation as Proposed
1:100

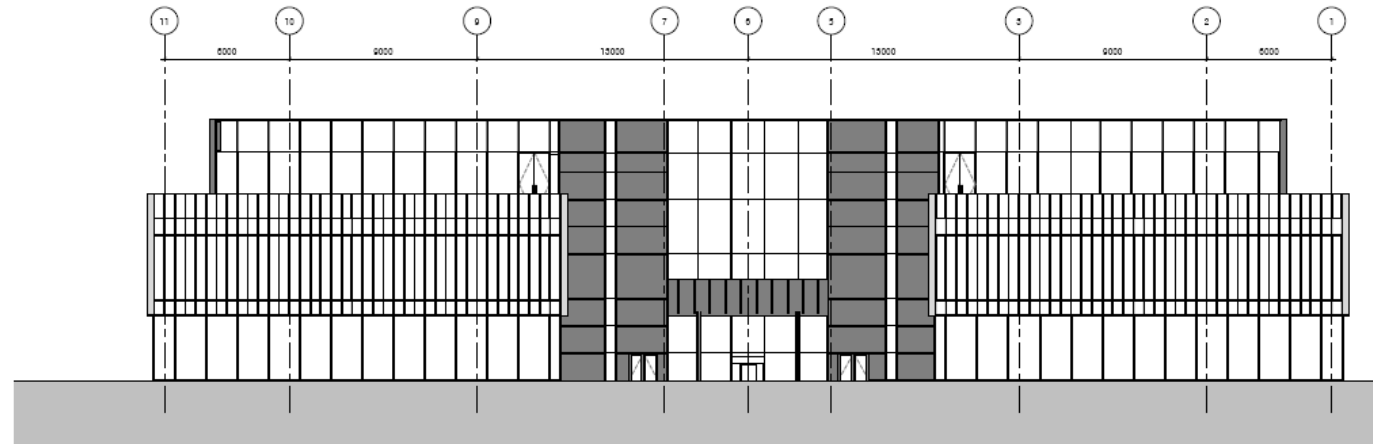

2 East Elevation as Proposed
1:100

Revision	Description	By	Date
1	Issue for Planning	HMM	2024

SCOTT BROWNRIGG

88 Coleraine Court
40-42 Portsmouth Road
Guildford GU2 4DU
T +44 (0)1483 555555
W scottbrownrigg.com

Client Name
**The Master (or Keeper) and Fellows
of Peterhouse Cambridge**

Job Title
PTP - Western Expansion

Created by
RM

Drawing Title
**South + East Elevations as
Proposed**

Scale
1:100 @ A1

Drawing Number
17105

Drawing Id
SBR-B1-XX-DR-A-1162

Sheet
PLANNING

Rev
1