



20/05040/FUL – West of Peterhouse Technology Park Site Location Plan

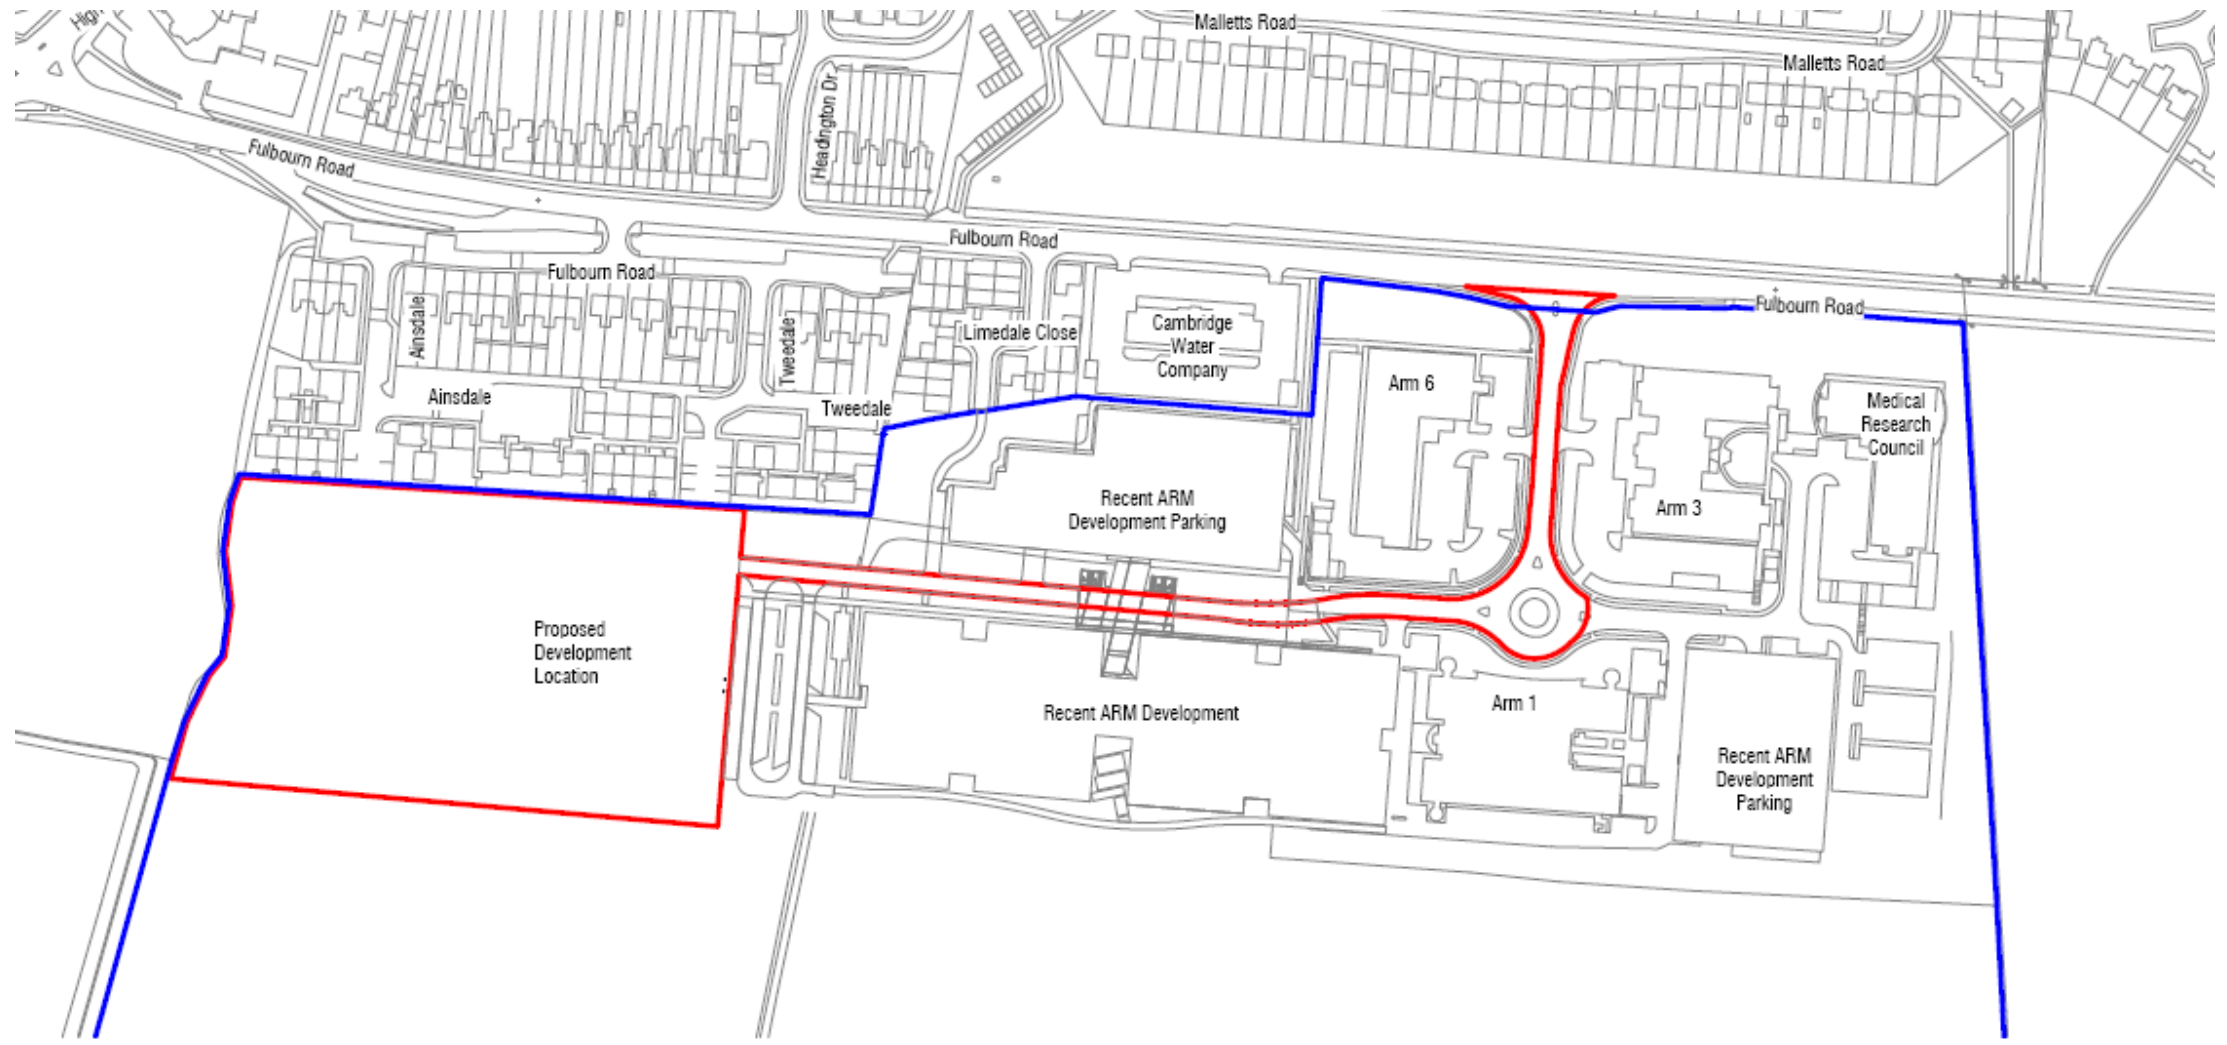


Proposed Site Plan

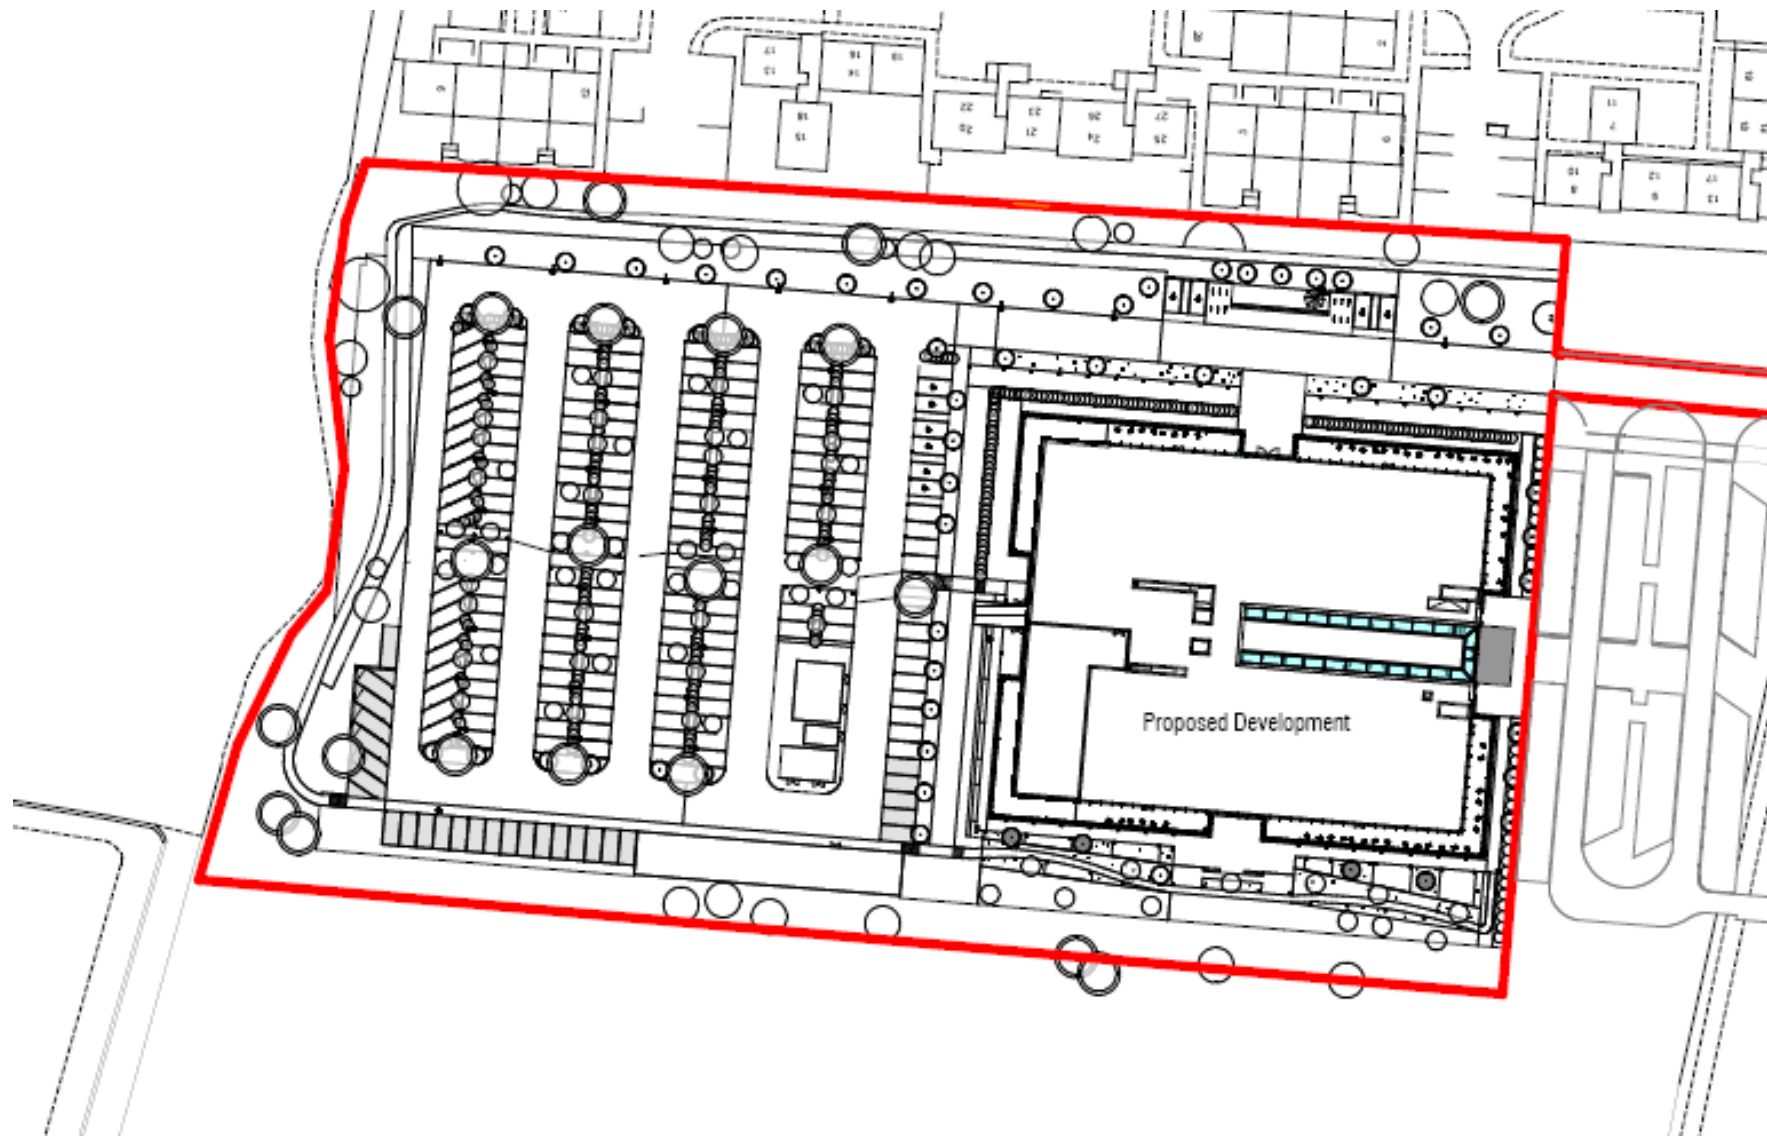


Proposed North & West Elevations

Figure dimensions are to be taken from this drawing. All dimensions are to be checked on site before any work is put in hand.

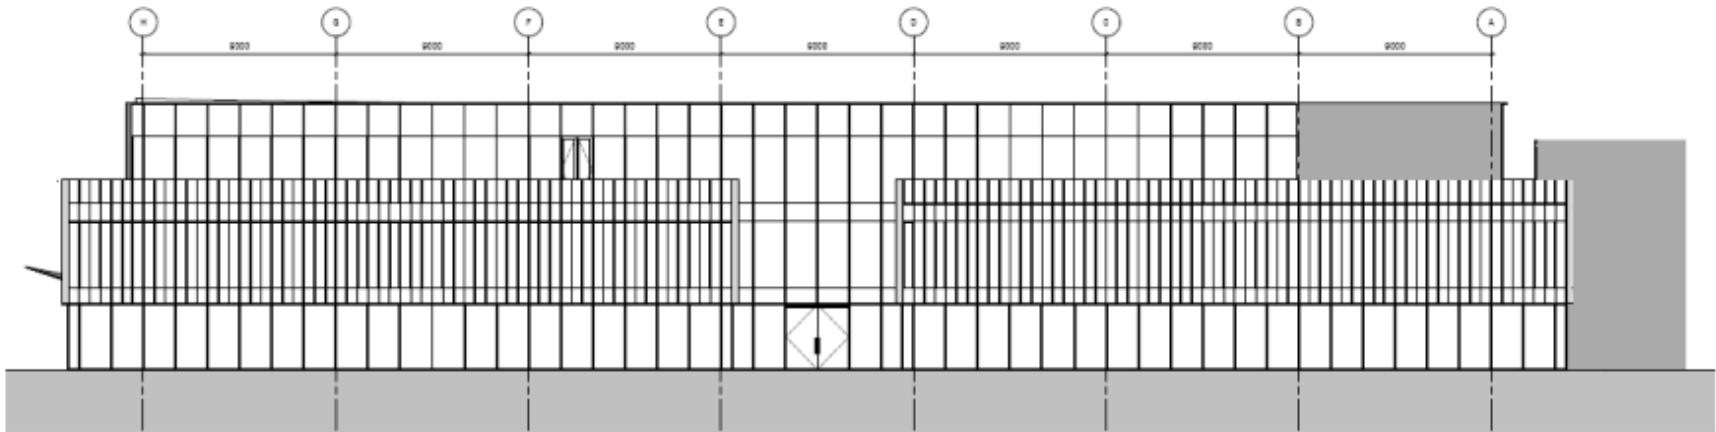

1 North Elevation as Proposed
1:100

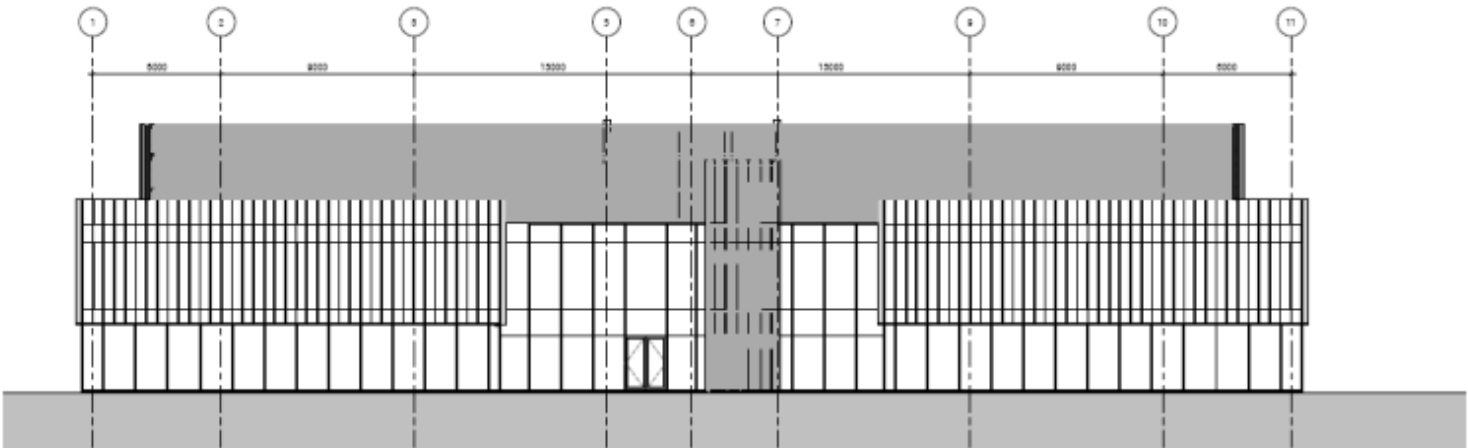

2 West Elevation as Proposed
1:100

Scott Brownrigg
 20 Coleridge Court
 40-42 Peterborough Road
 Cambridge CB2 3RU
 T +44 (0)432 363000
 F +44 (0)432 363001
 www.scottbrownrigg.com

Client Name
**The Master (or Keeper) and Fellows
 of Peterhouse Cambridge**

Job No.
PTP - Western Expansion

Drawing No.
RM

Drawing Title
**North + West Elevations as
 Proposed**

Scale
1:100 @ A1

Drawing Number
17105

Drawing by
SBR-B1-XX-DR-A-1161

Date
PLANNING

Page
1

Proposed South & East Elevations

