

# Planning Committee




**GREATER CAMBRIDGE**  
SHARED PLANNING


# MAJOR APPLICATIONS

# 21/01625/FUL - 6A Chapel Street


## Location Plan

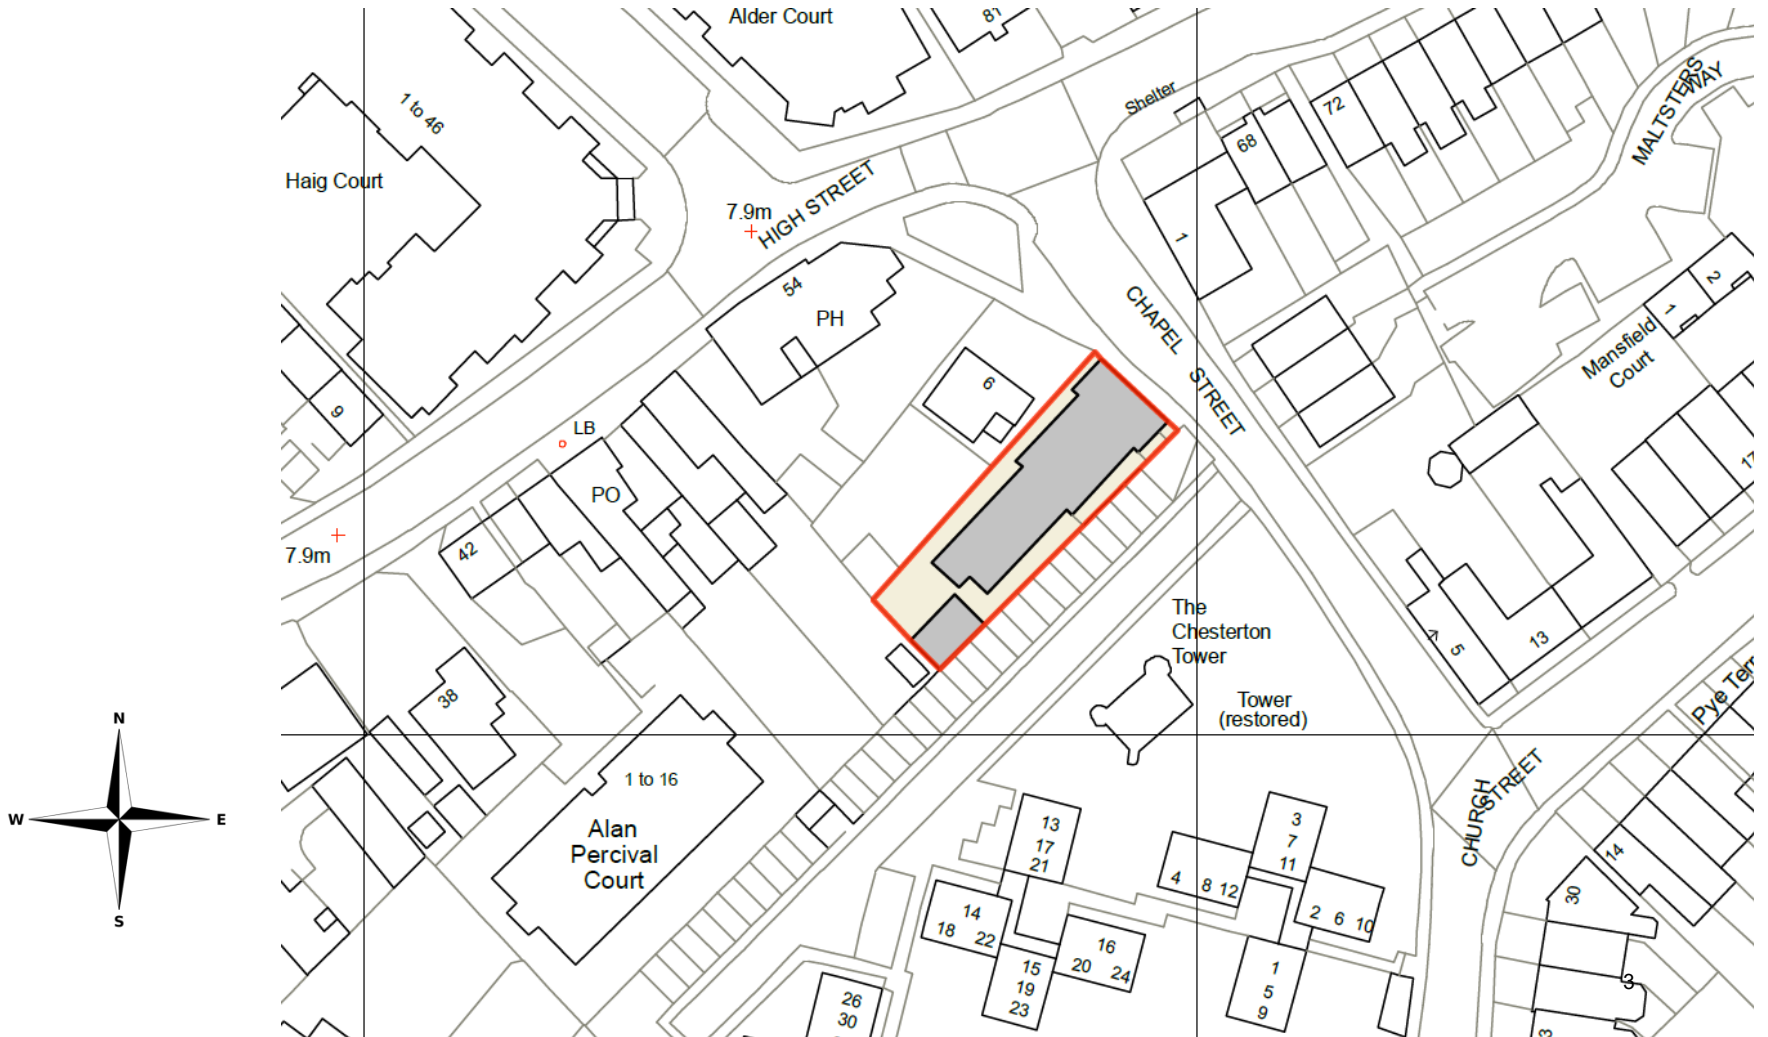


# Proposed site plan/ground floor

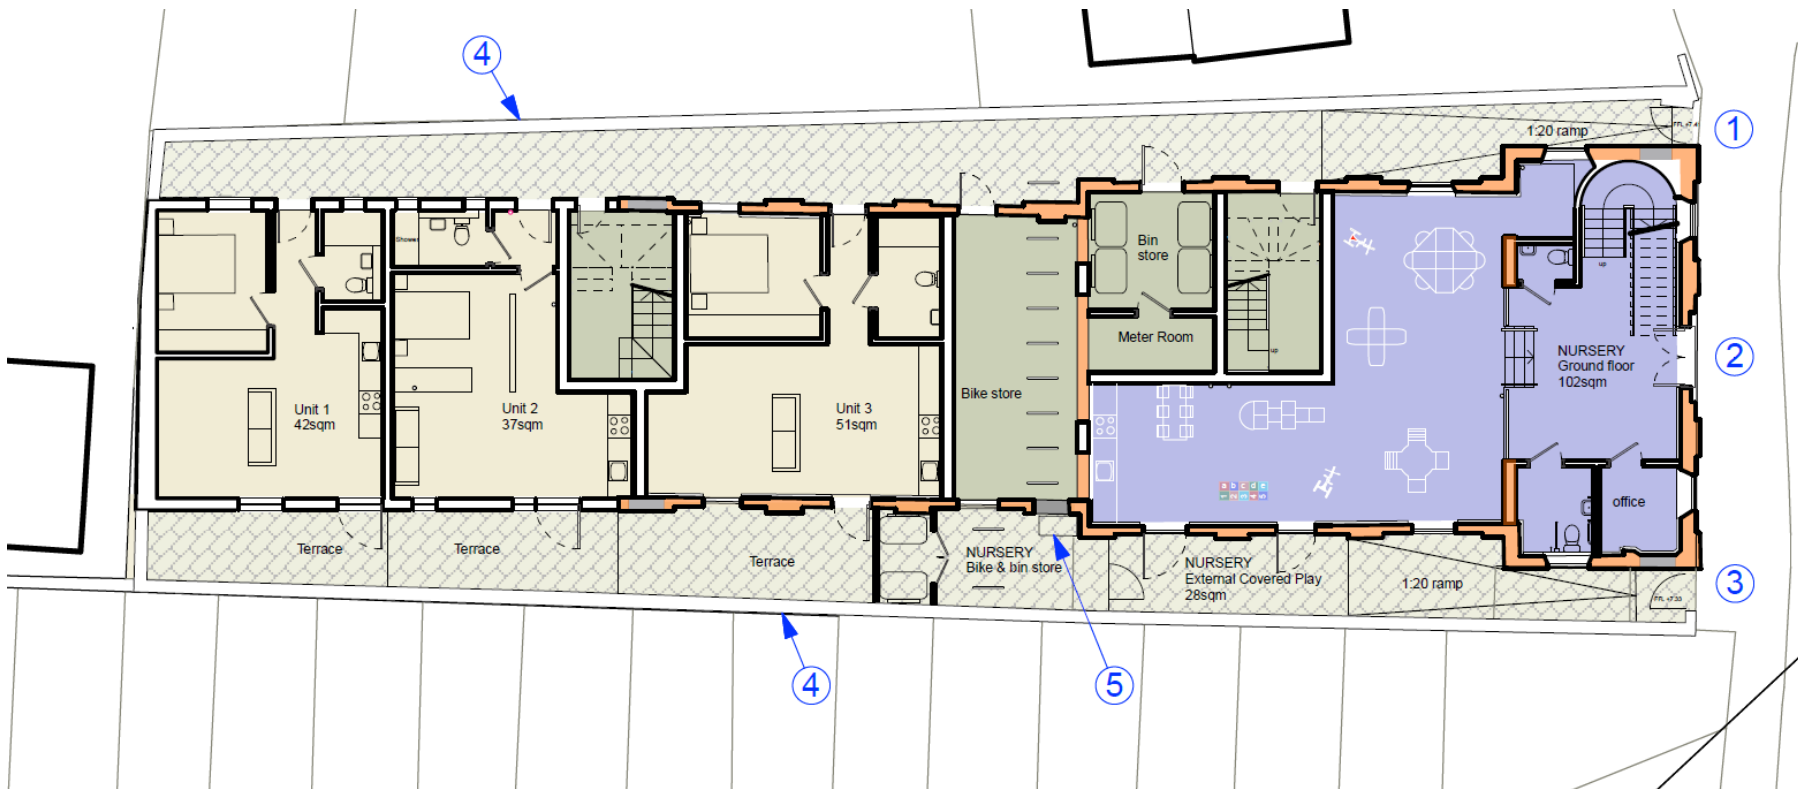


# Proposed first floor

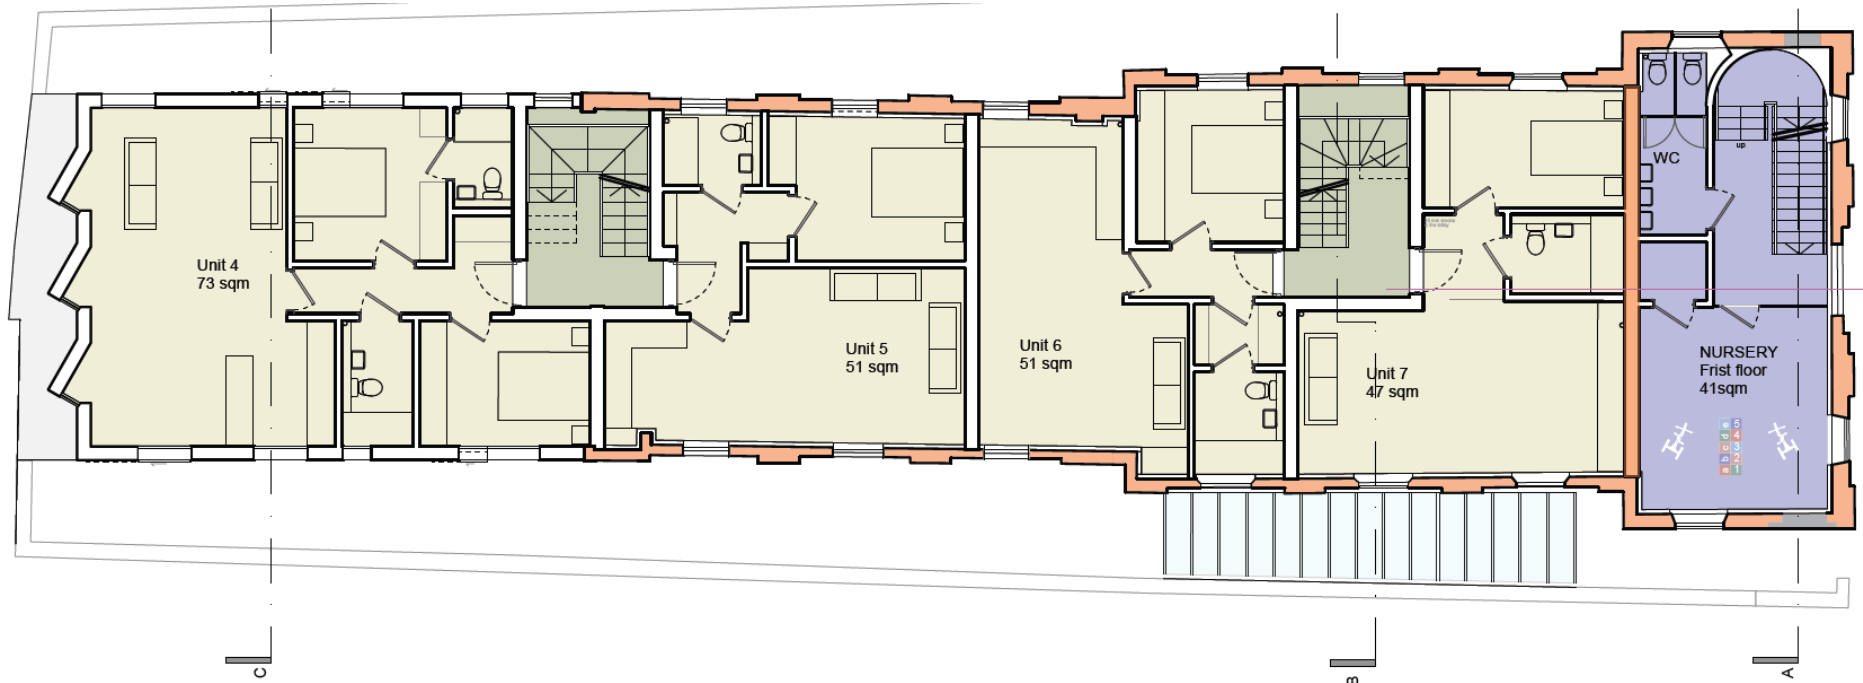


# Proposed second floor

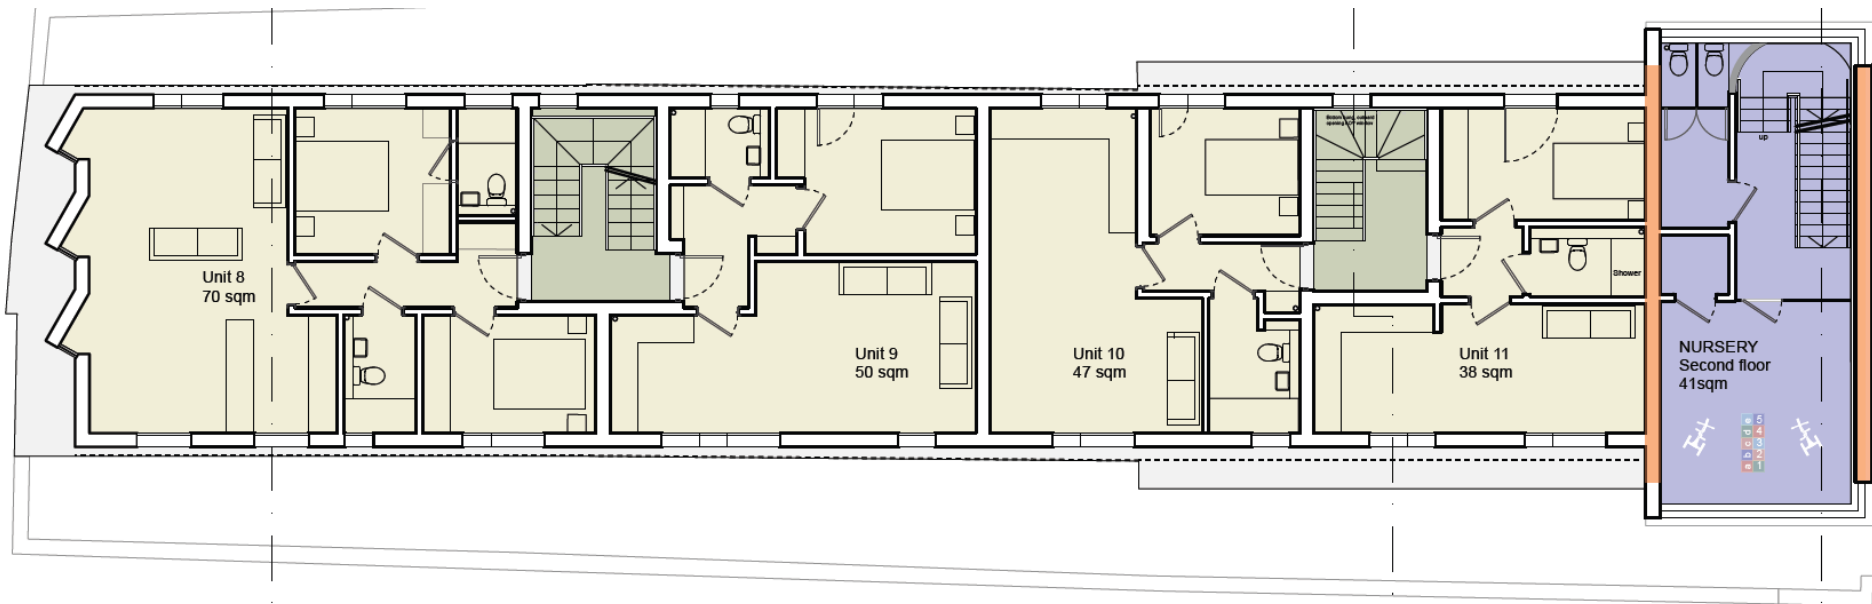

# Proposed third floor


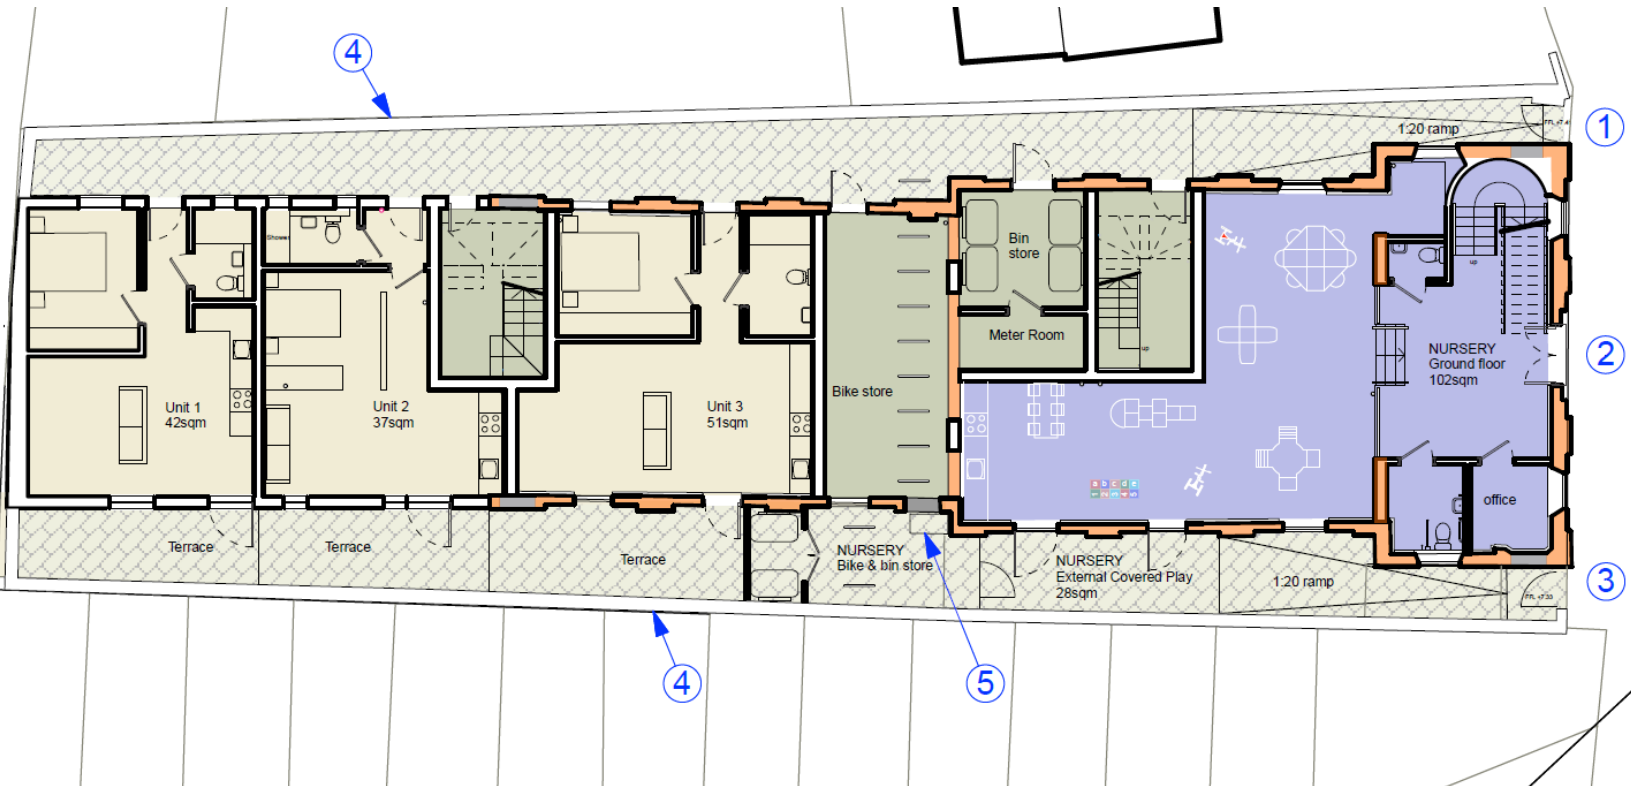


# Proposed fourth floor

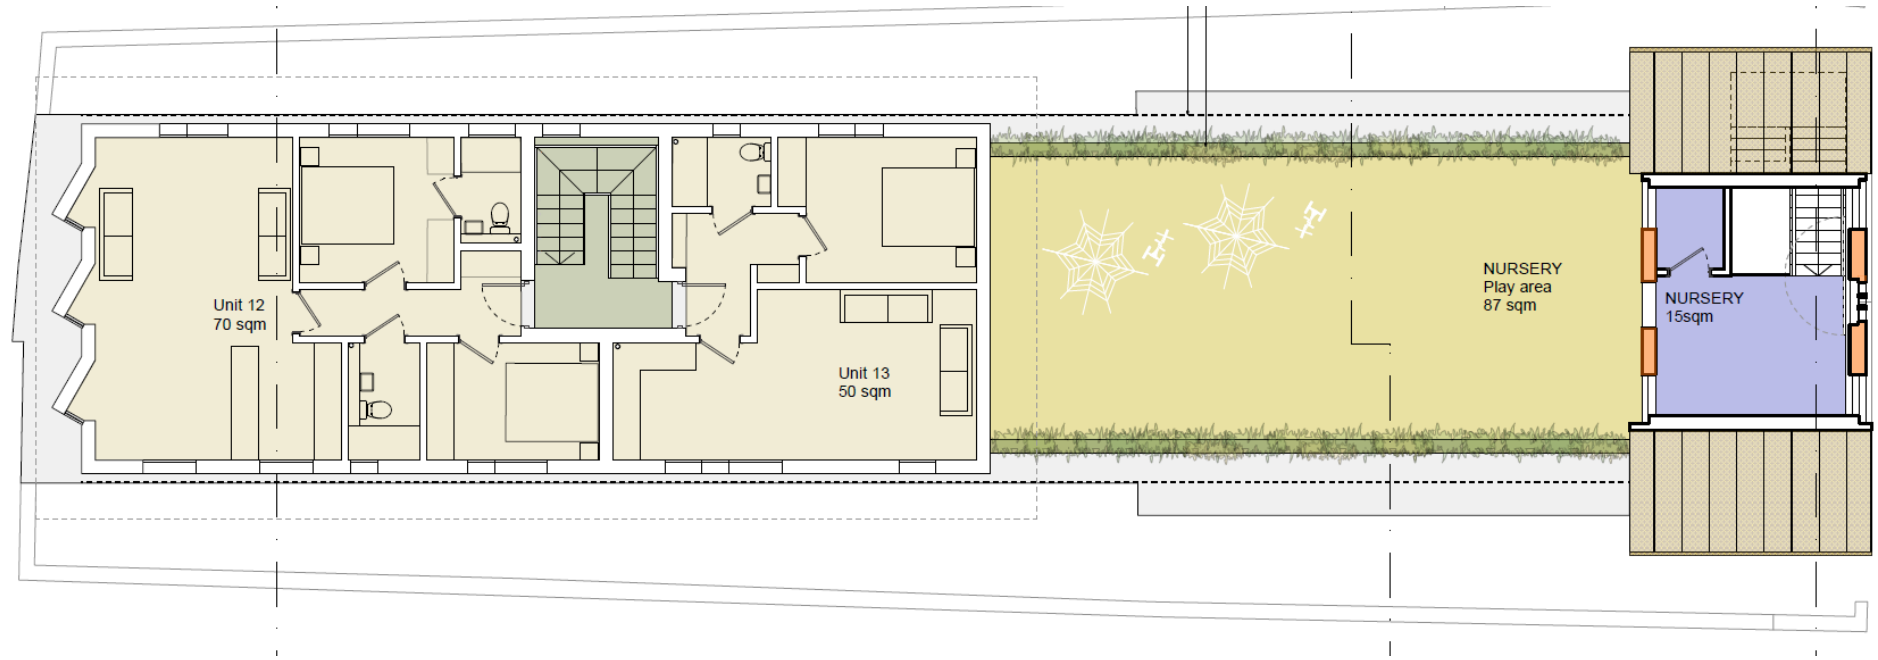



# Proposed elevations

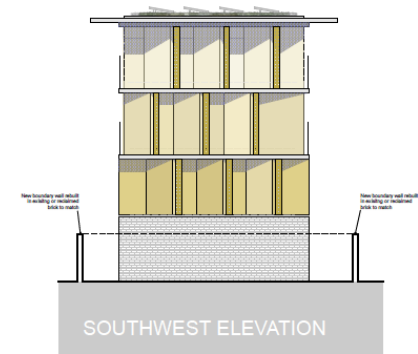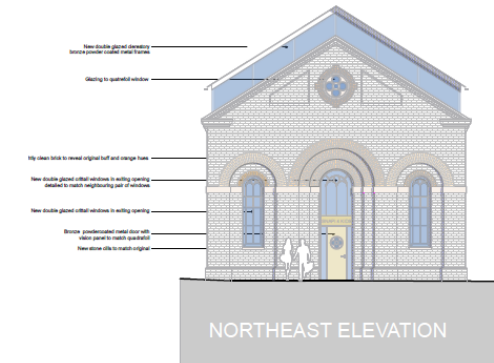

# Proposed street scene views





# Proposed street scene views






# Proposed street scene views




# MINOR APPLICATIONS


# 21/02356/FUL Cambridge Rugby Union Club Grantchester Road Newnham Location Plan

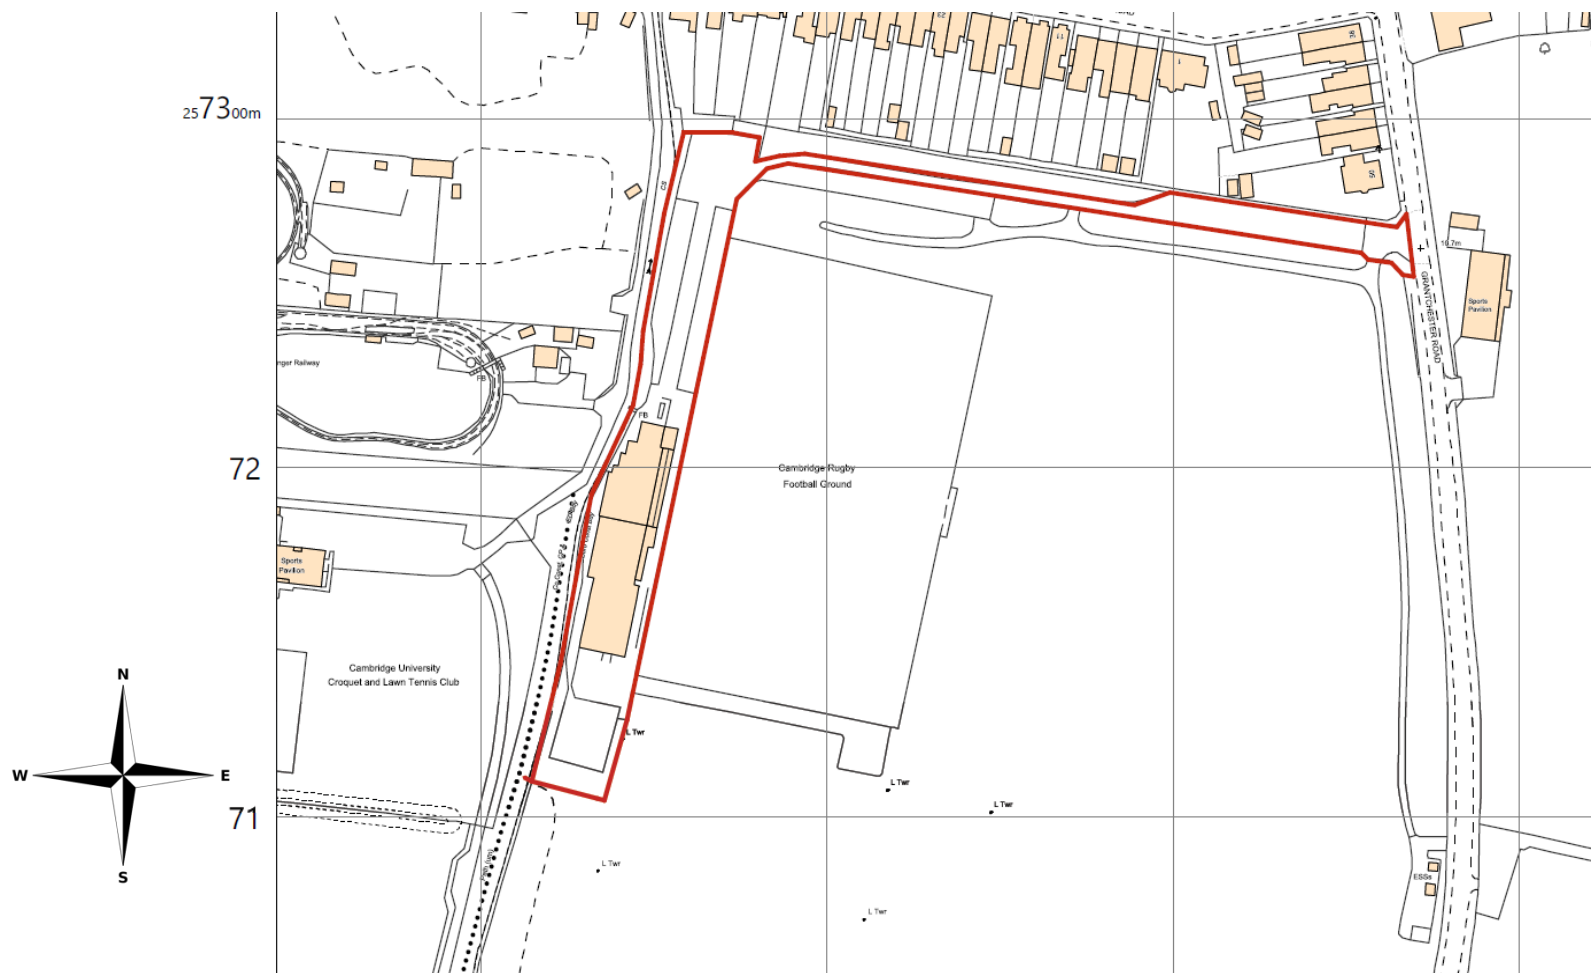

# Existing Block Plan


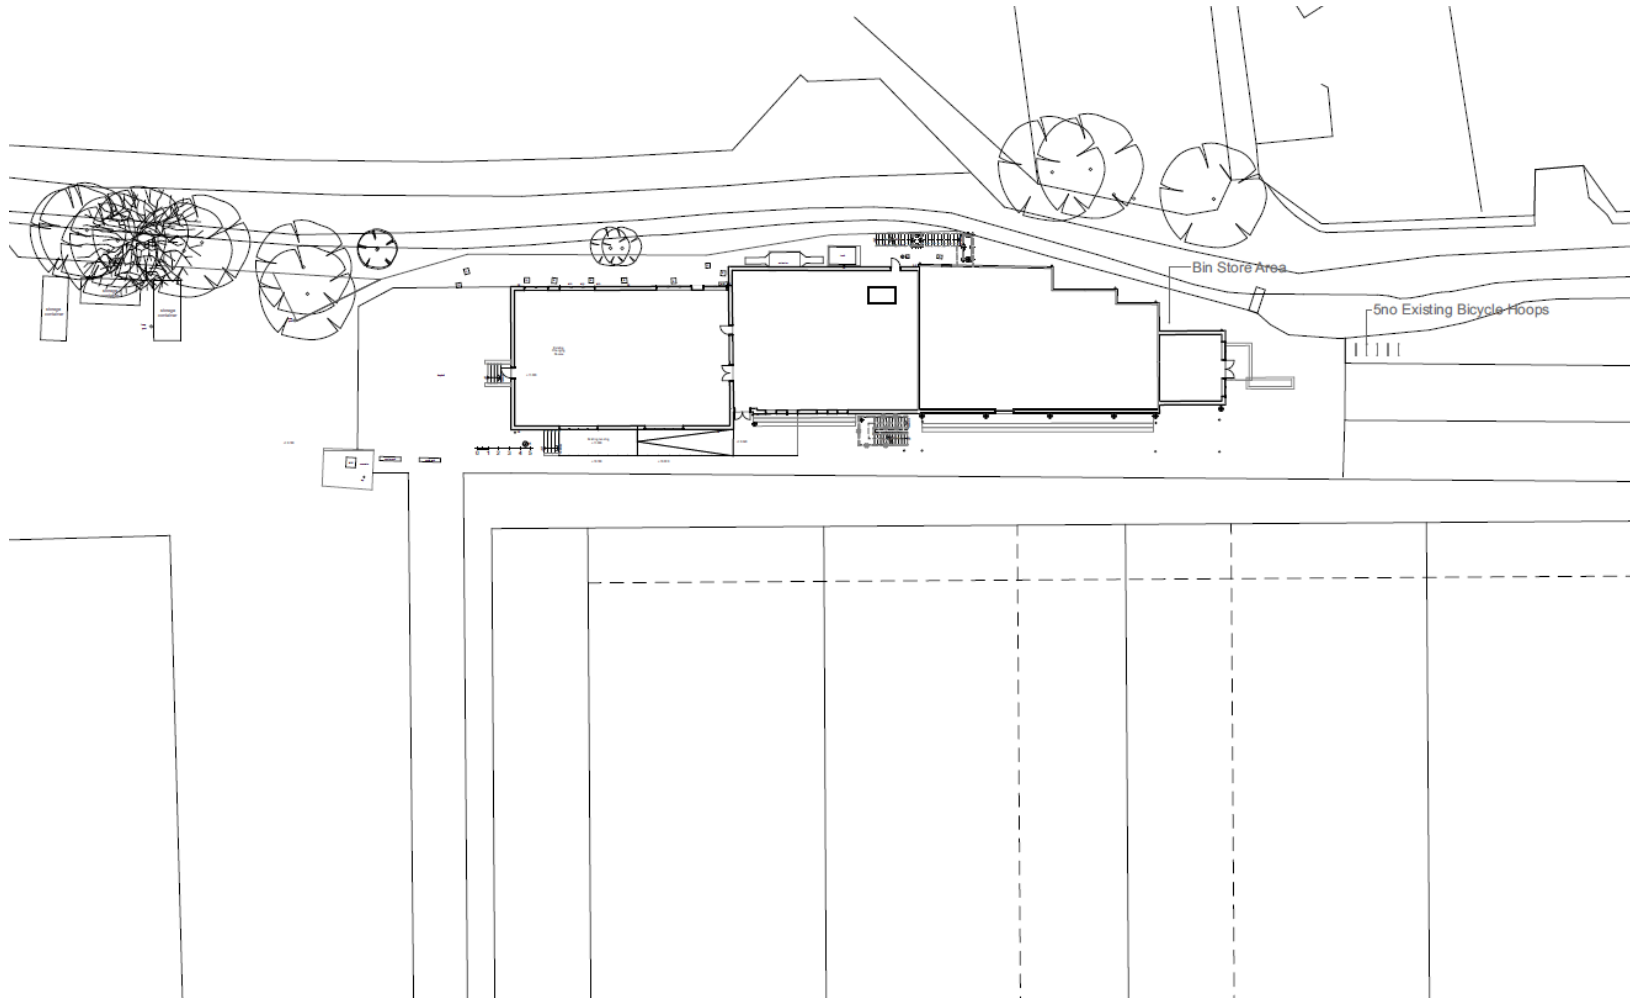


# Proposed Block Plan


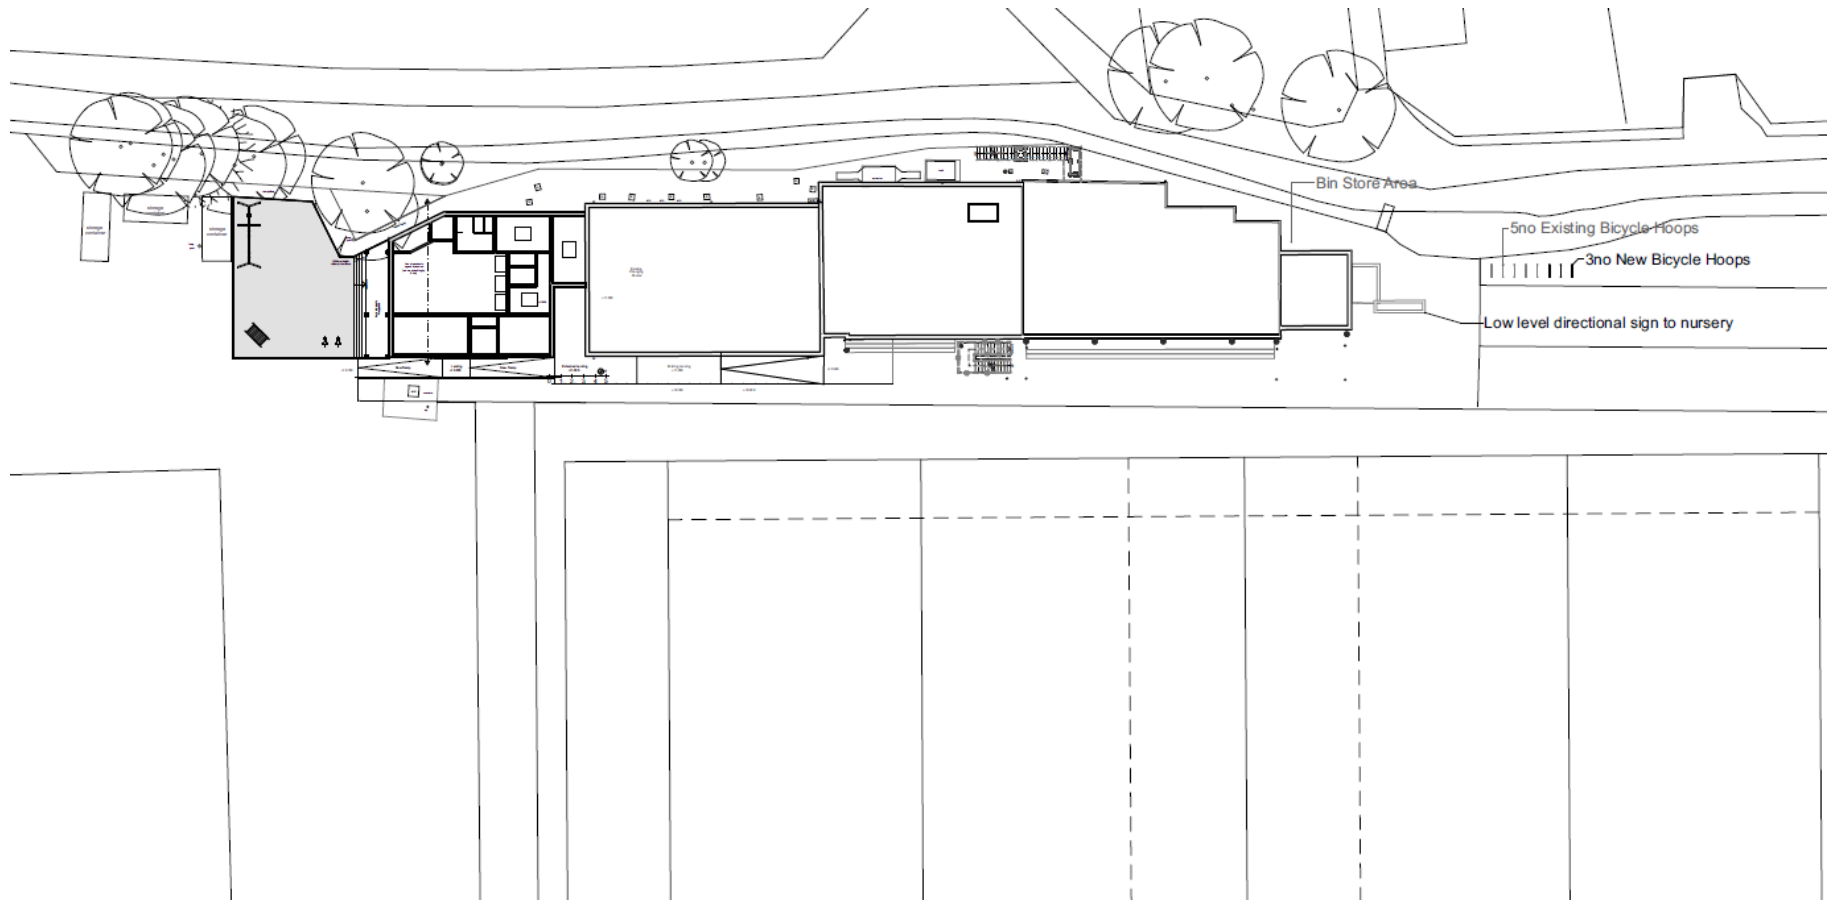




# Existing and Proposed Roof Plan

 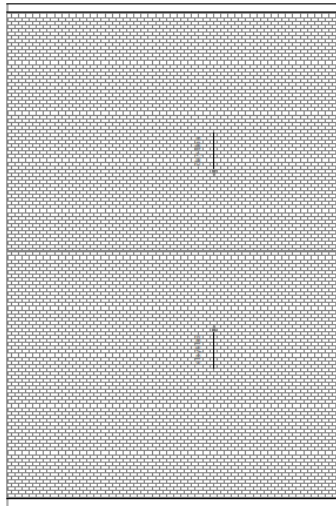


Existing

 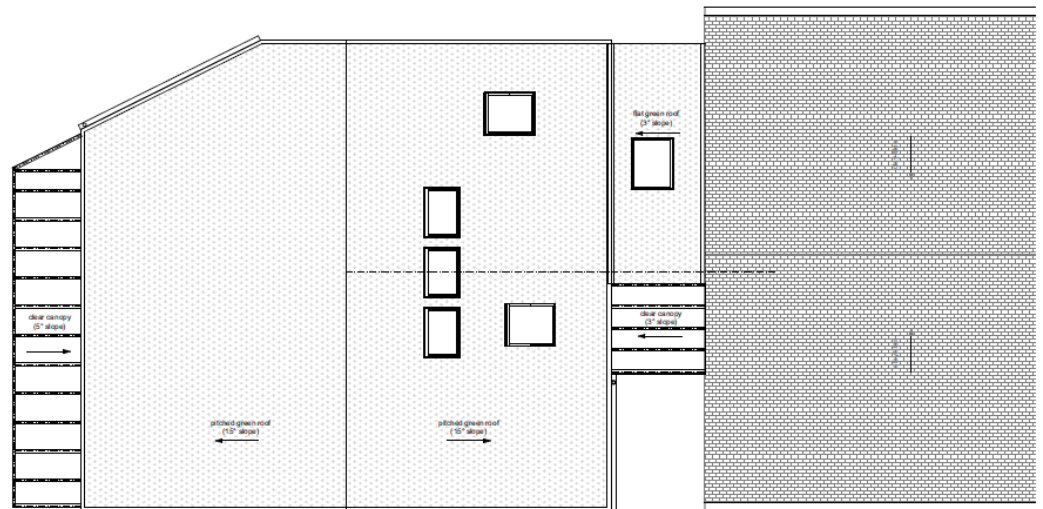


Proposed


# Existing Floor Plan

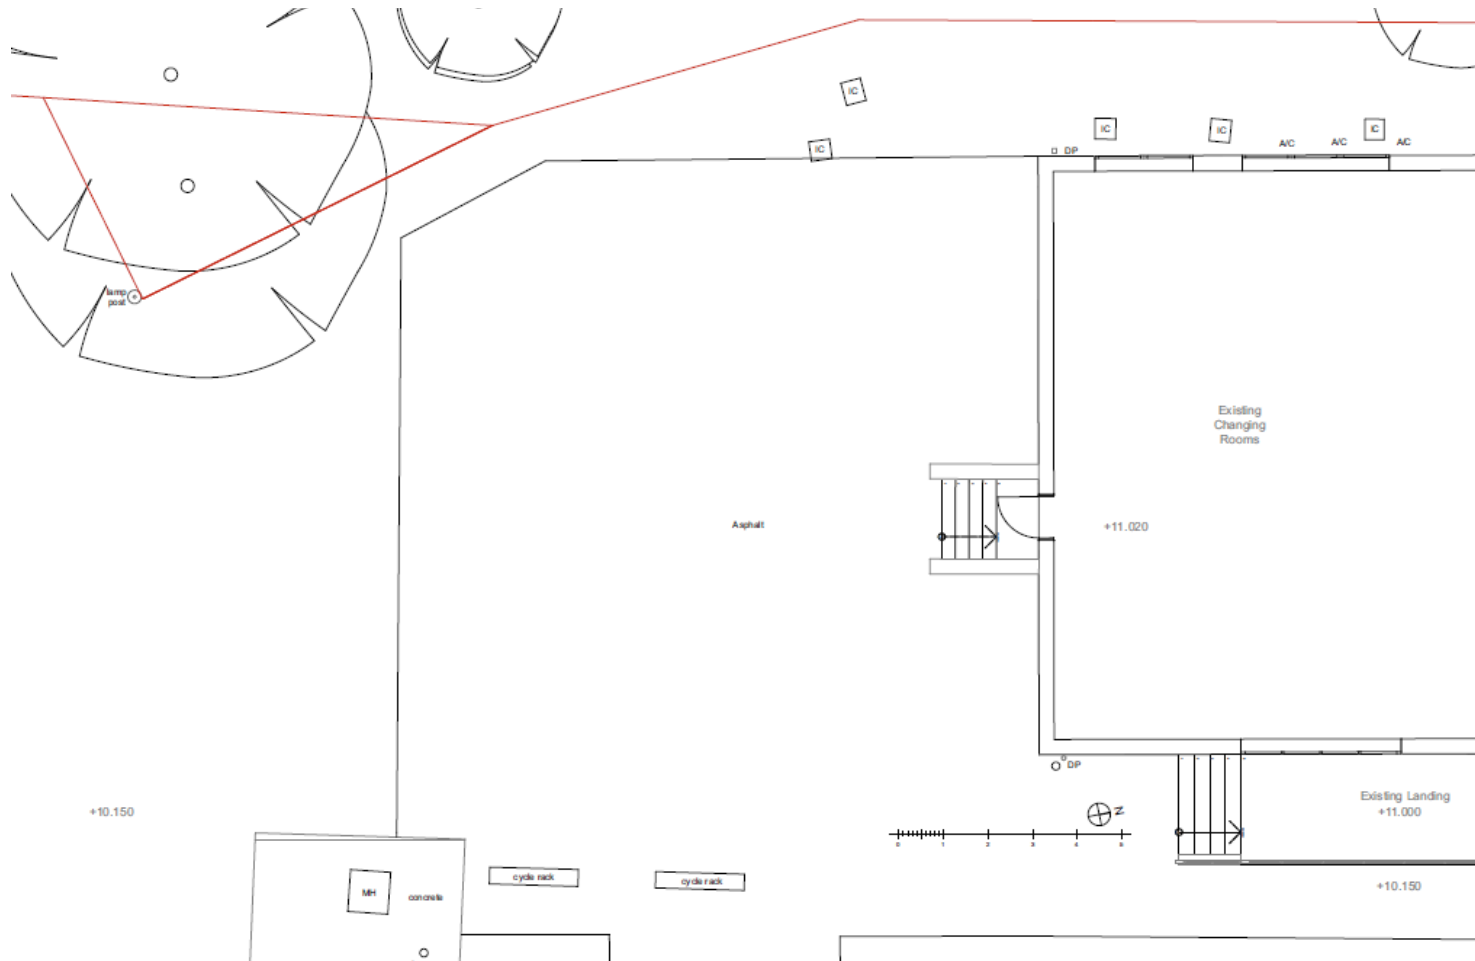


# Proposed Floor Plan

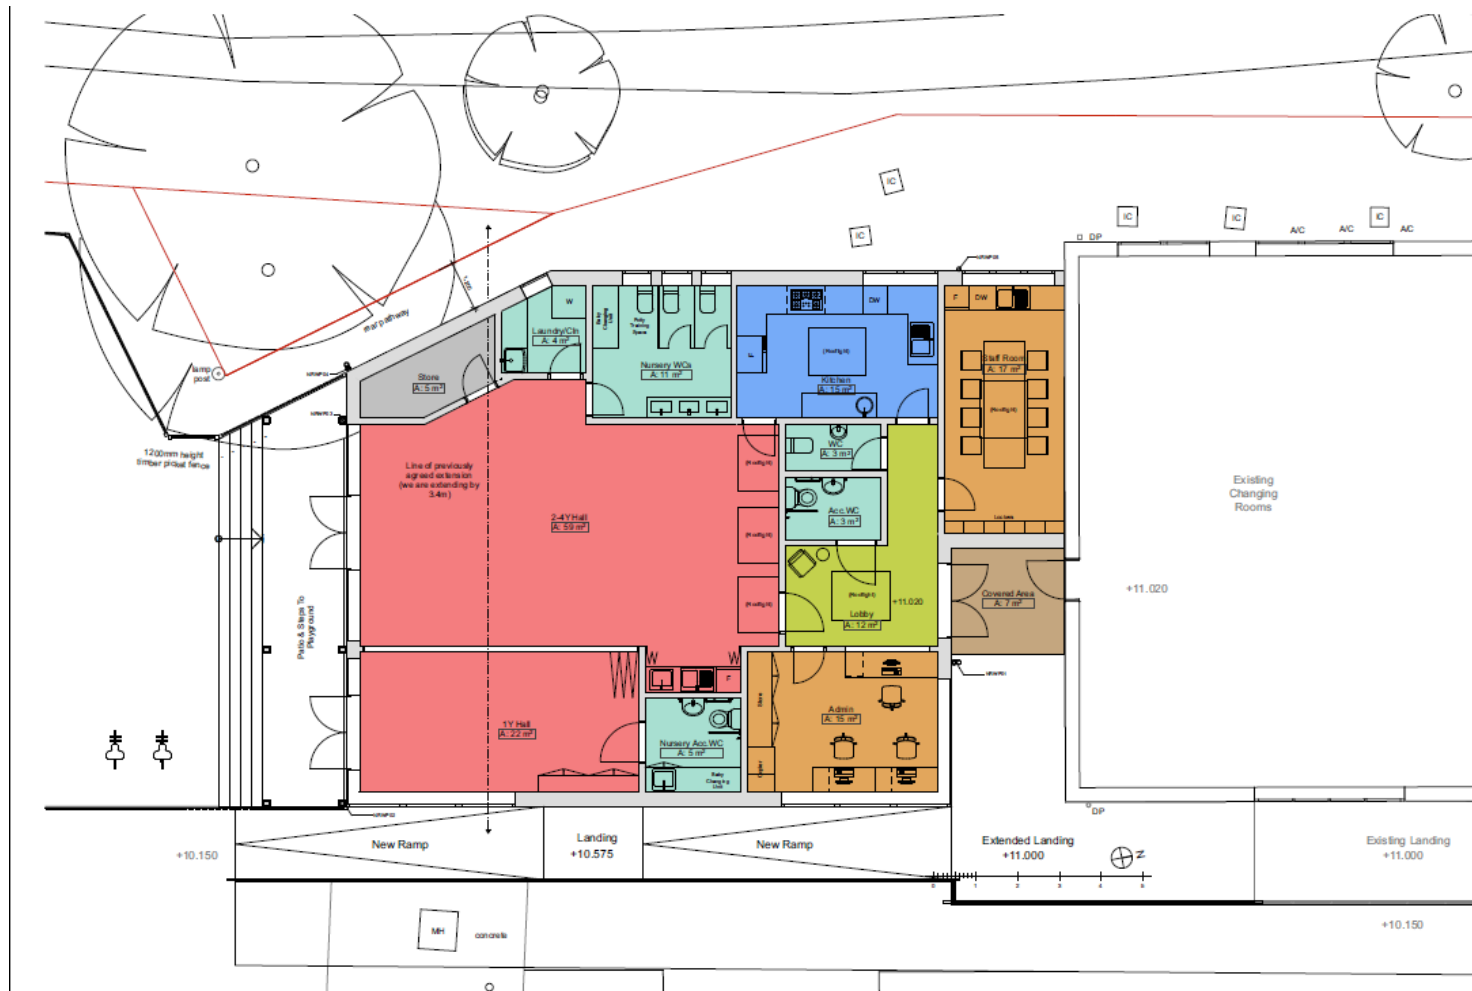



# Existing Elevations

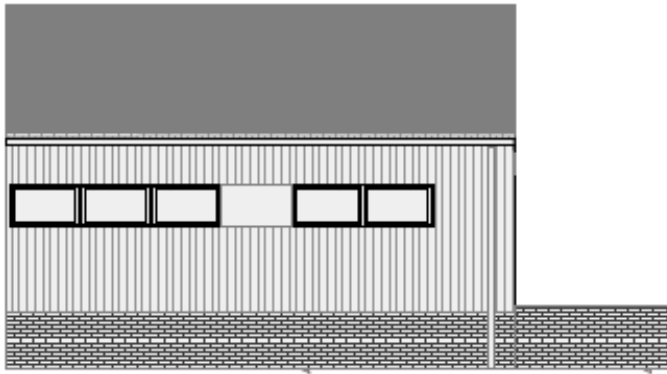

North Elevation - Existing  
1:100

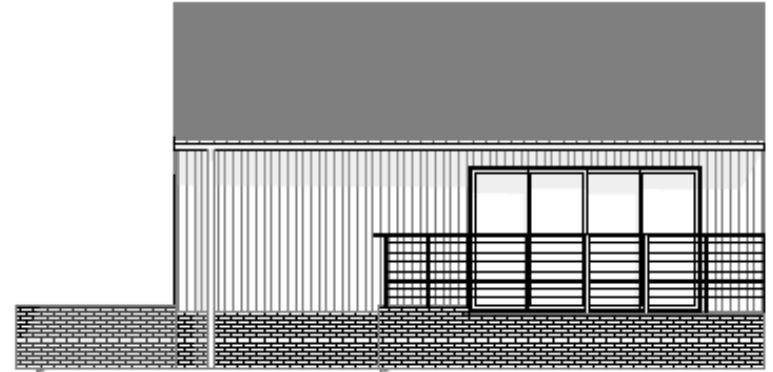


South Elevation - Existing  
1:100

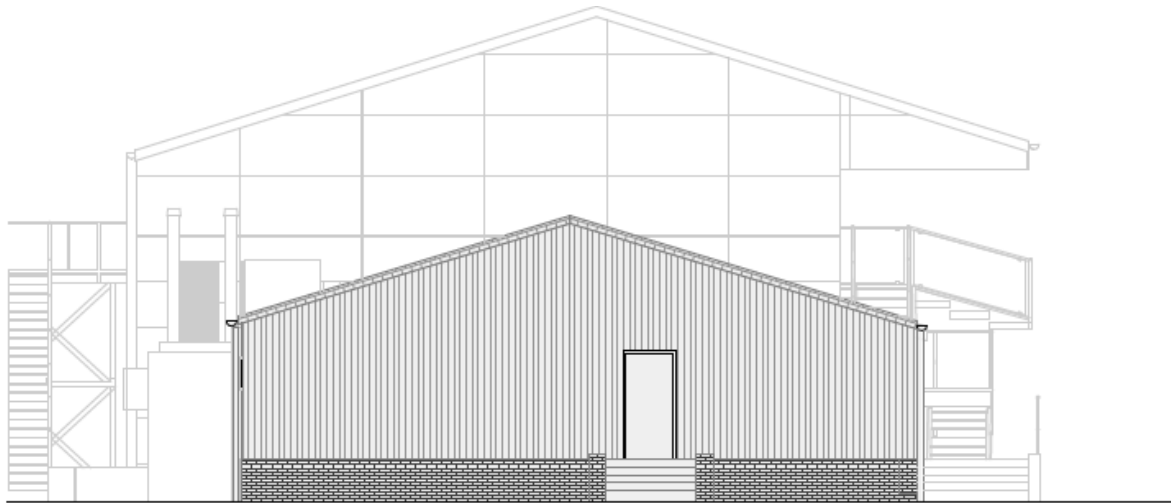 


West Elevation - Existing  
1:100



# Proposed Elevations

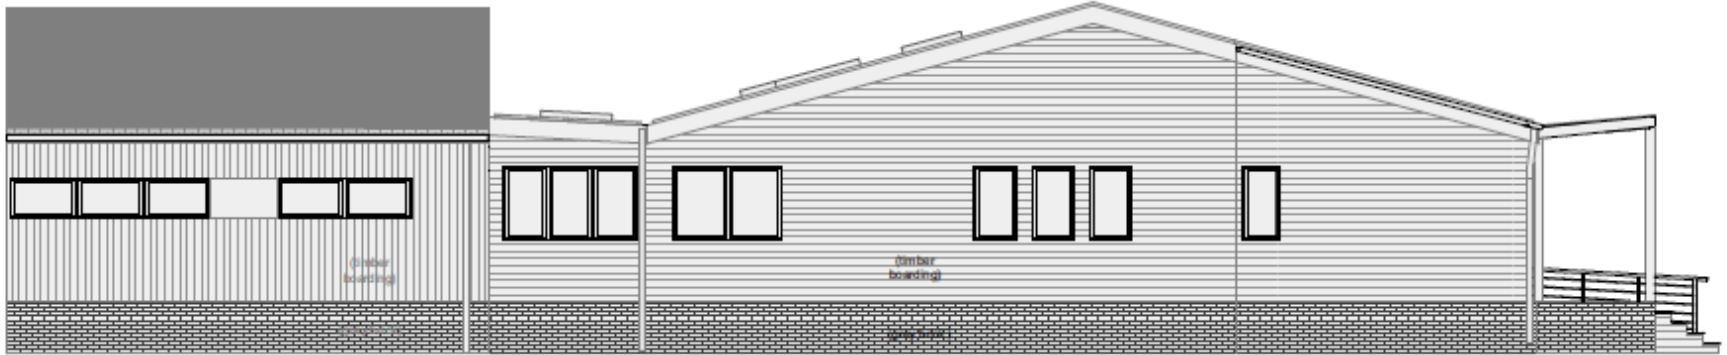

North Elevation - Proposed  
1:100

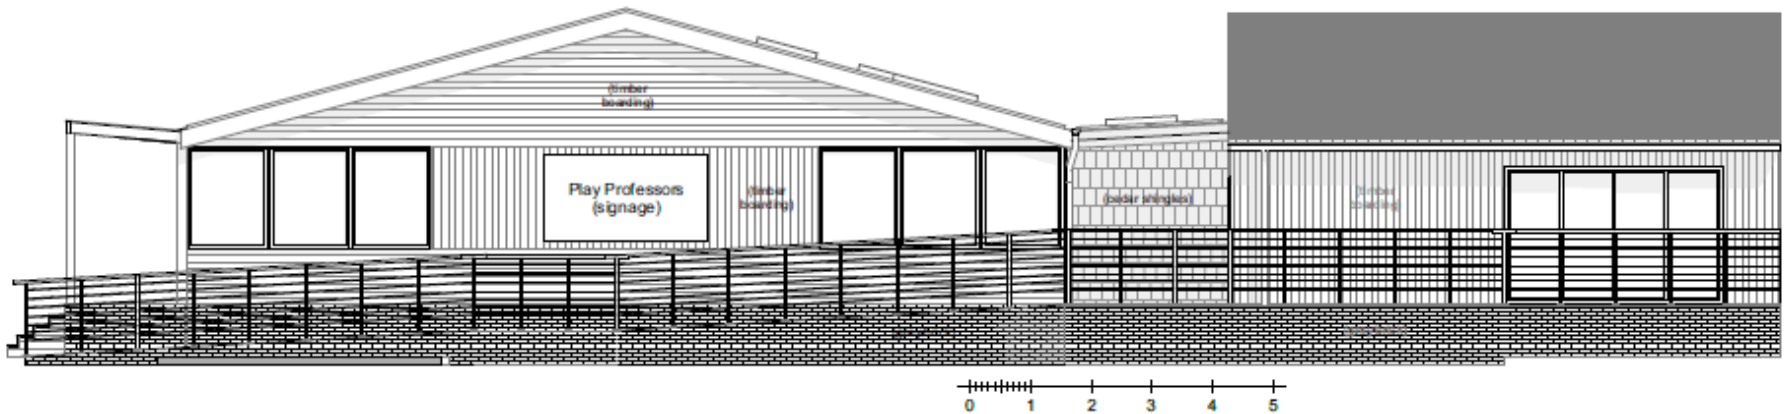


South Elevation - Proposed  
1:100

# Proposed Elevations





East Elevation - Proposed

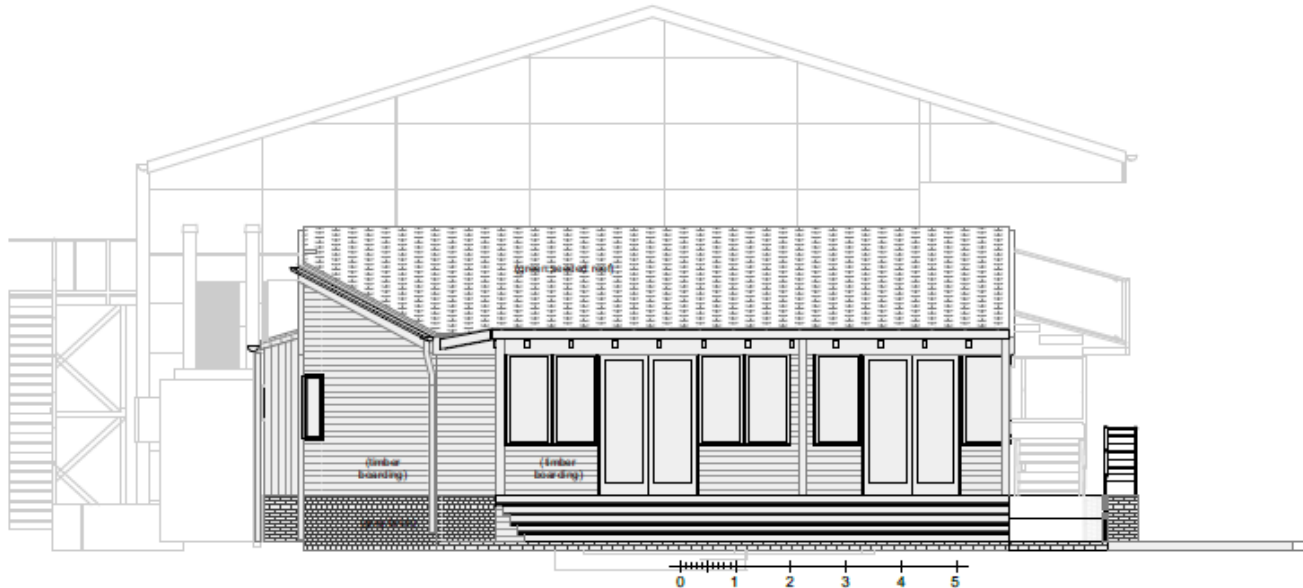

West Elevation - Proposed  
1:100


# 21/03340/FUL - 11 Cook Close

## Site Location Plan

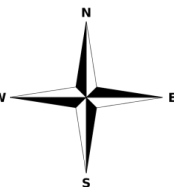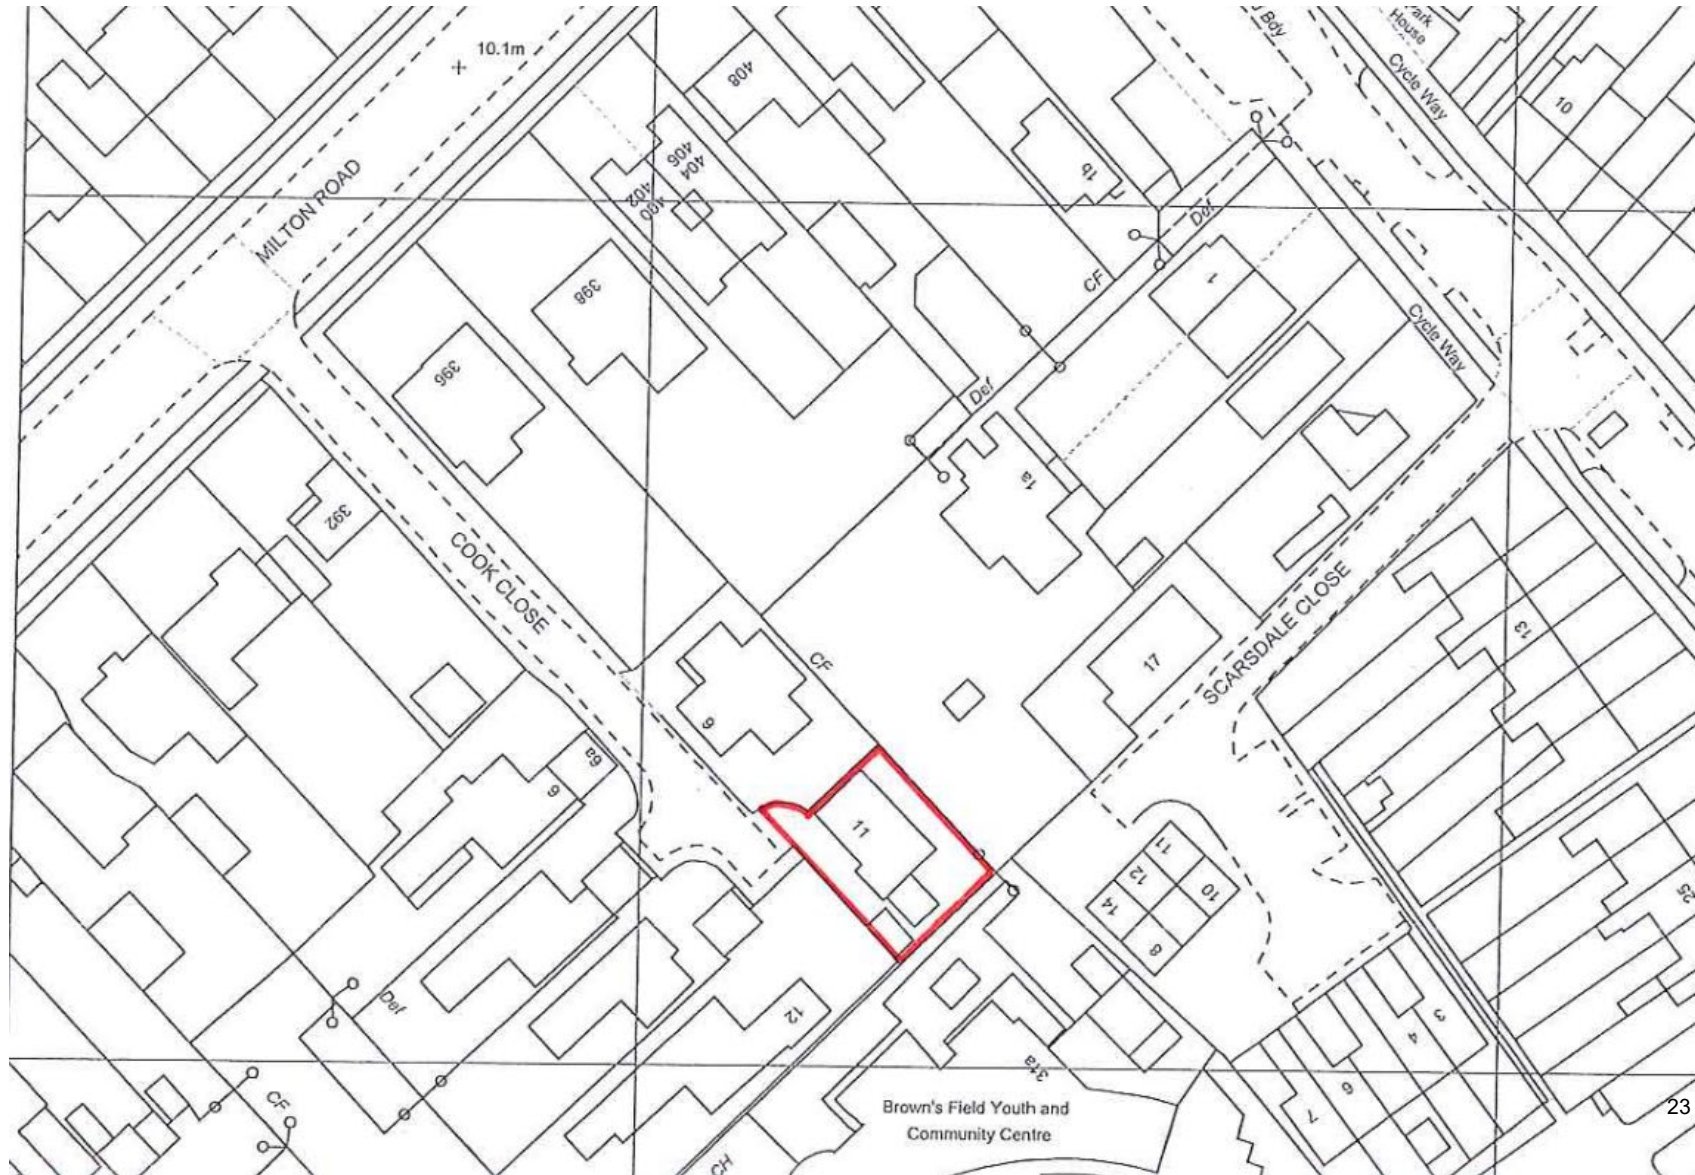




# Existing Ground Floor Plan

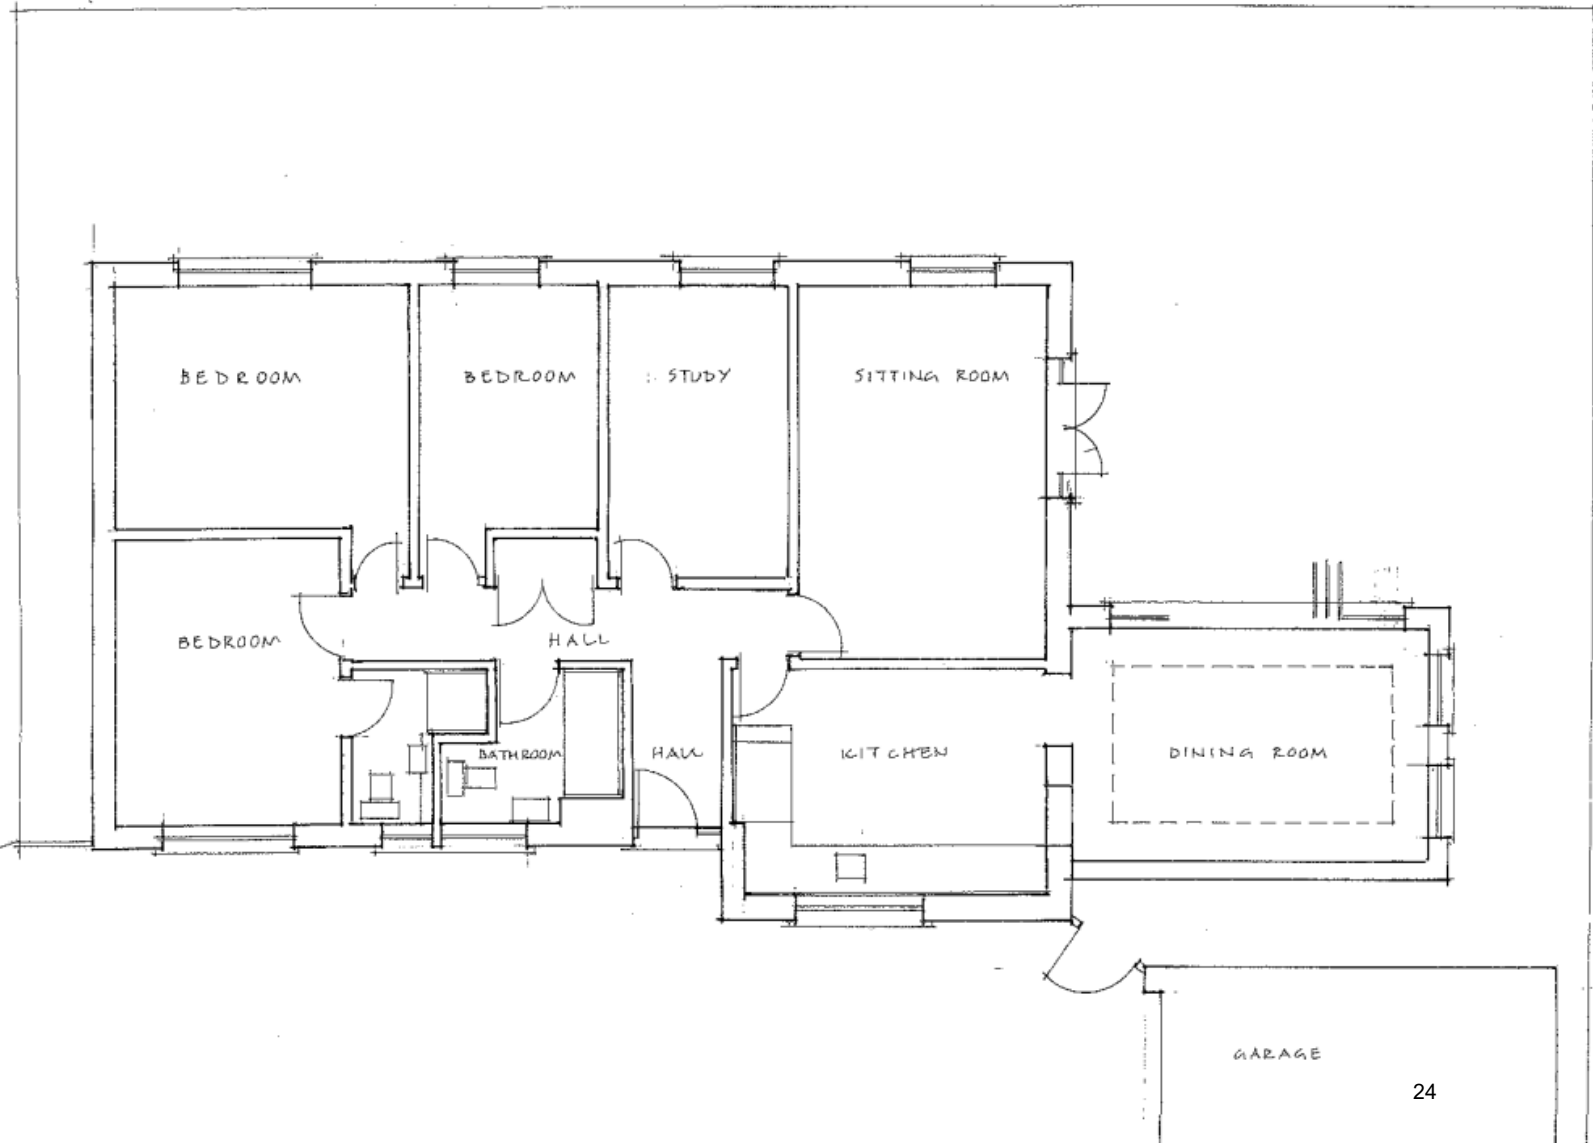




# Existing South and North West Elevations

SOUTH WEST ELEVATION

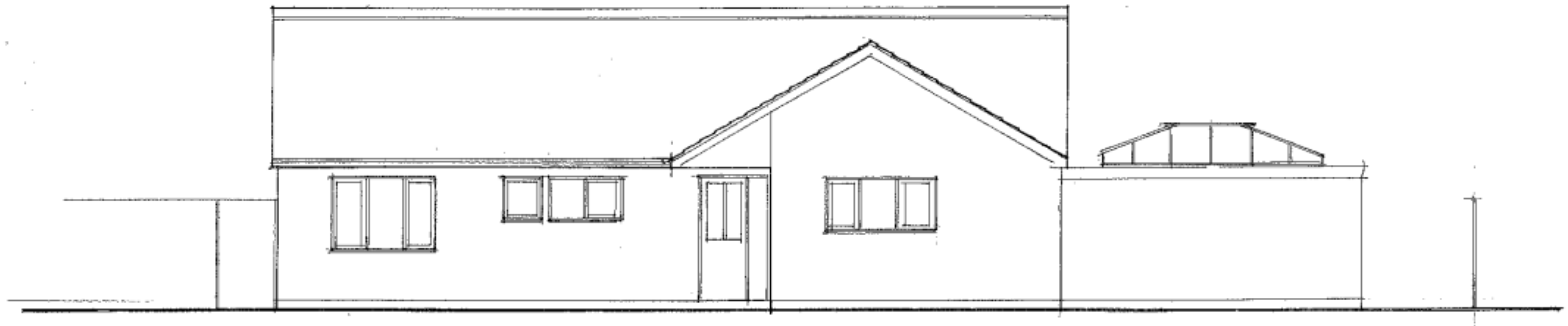


NORTH WEST ELEVATION

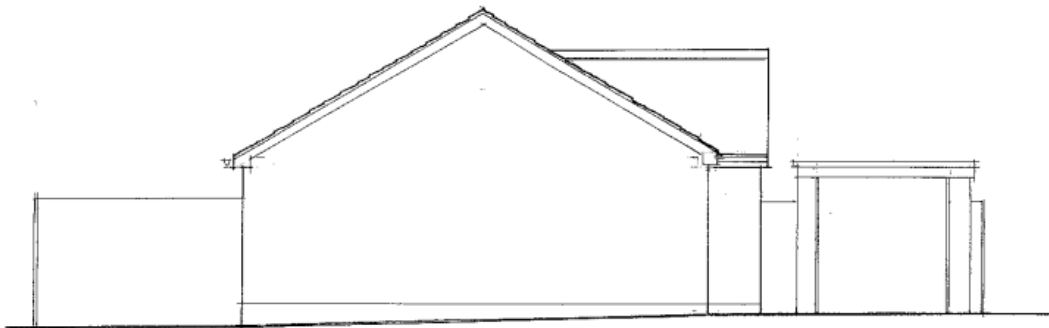

# Existing North East and South East Elevations


NORTH EAST ELEVATION

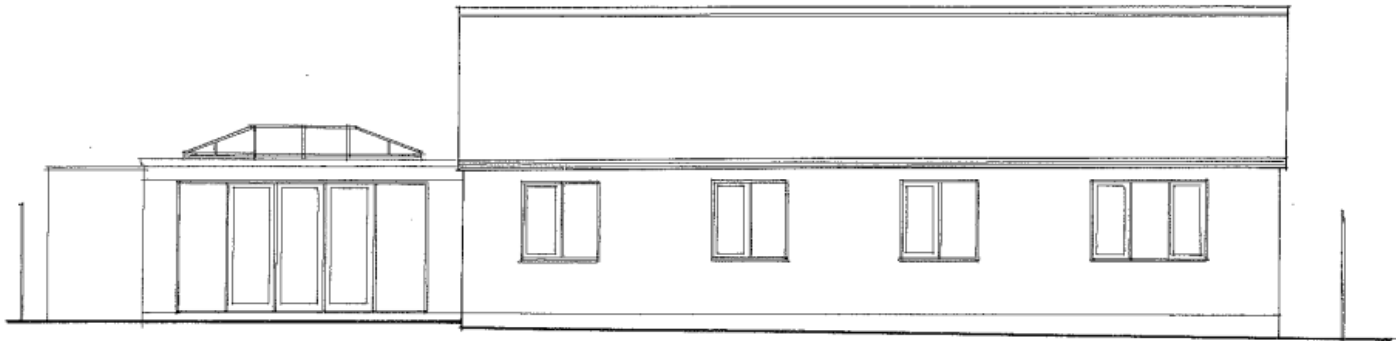


SOUTH EAST ELEVATION



# Proposed Block Plan

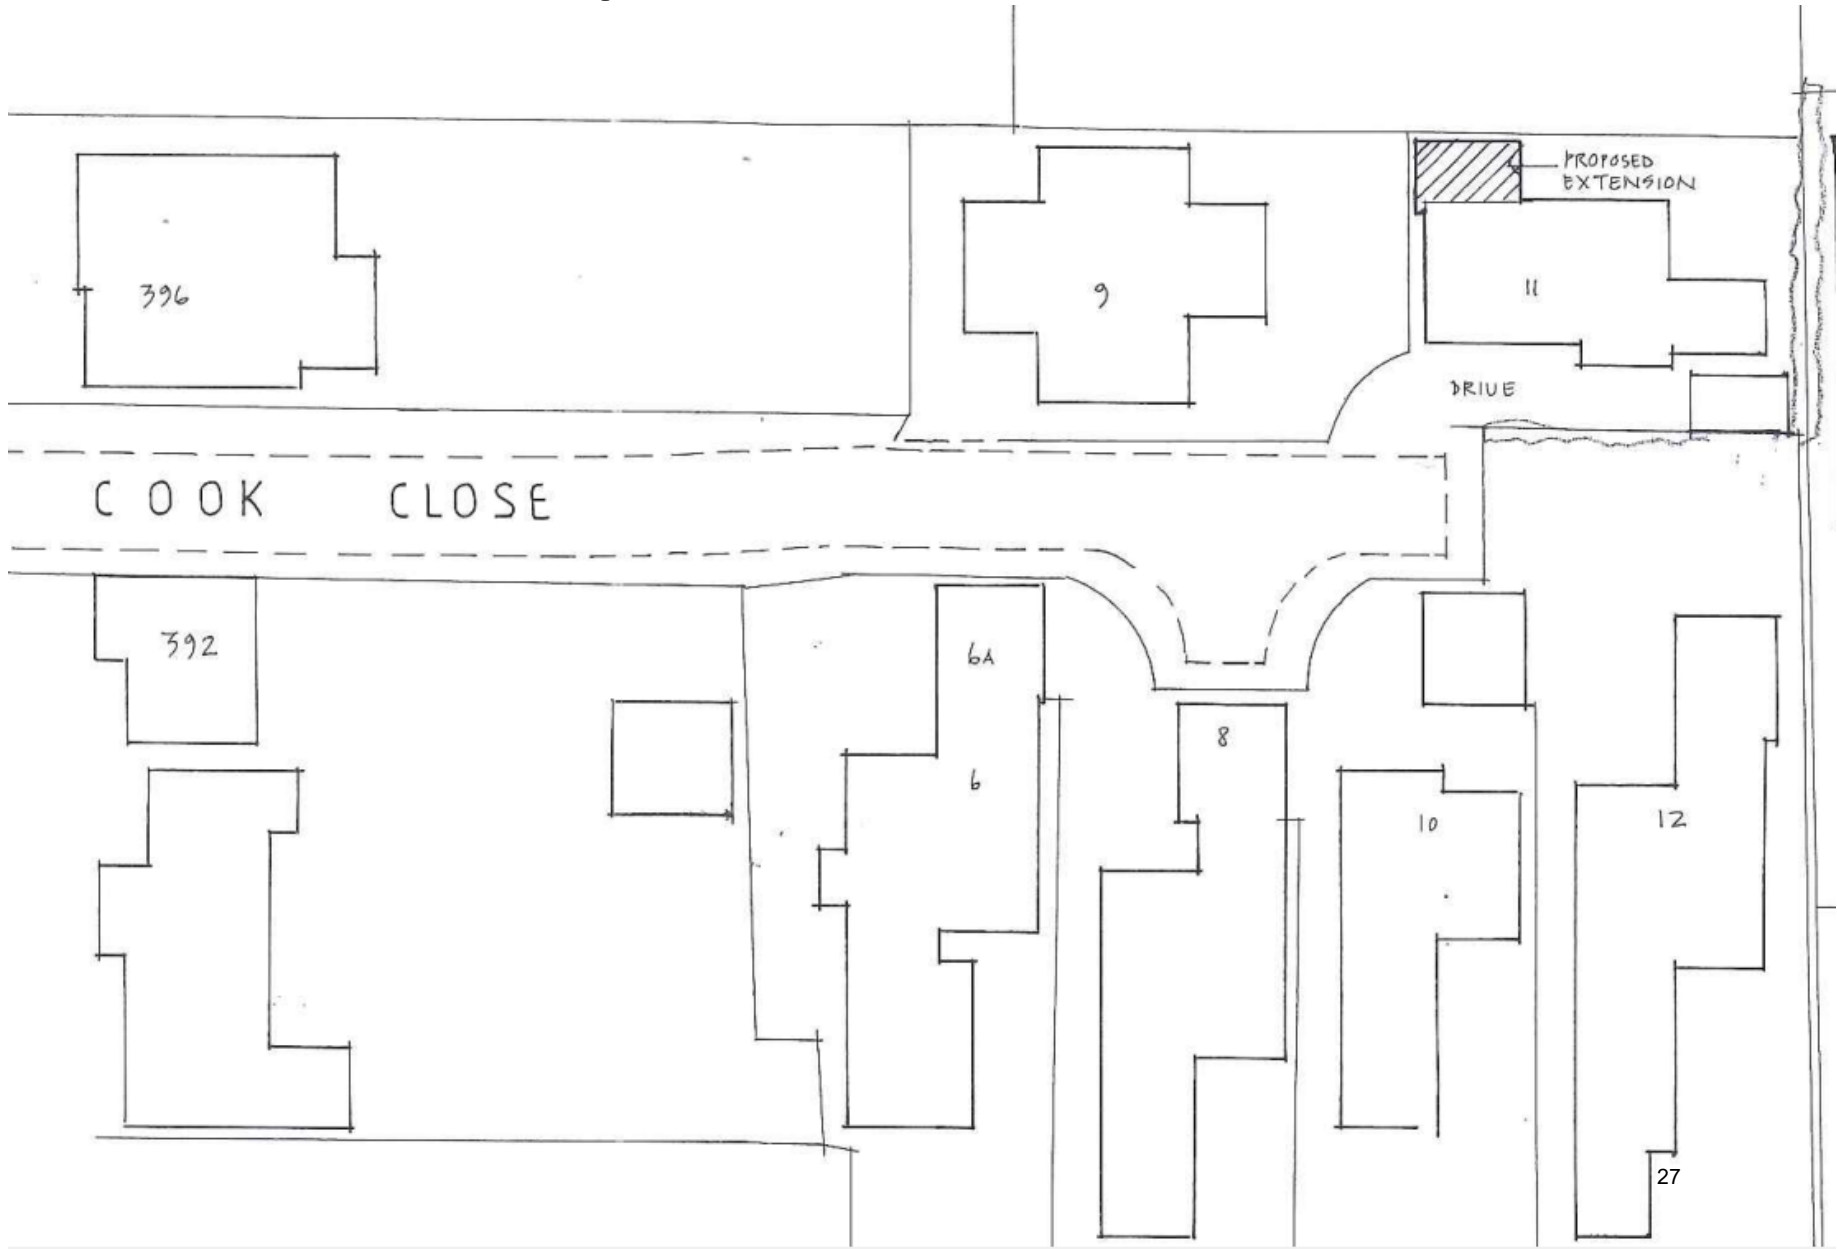


# Proposed Ground Floor Plan

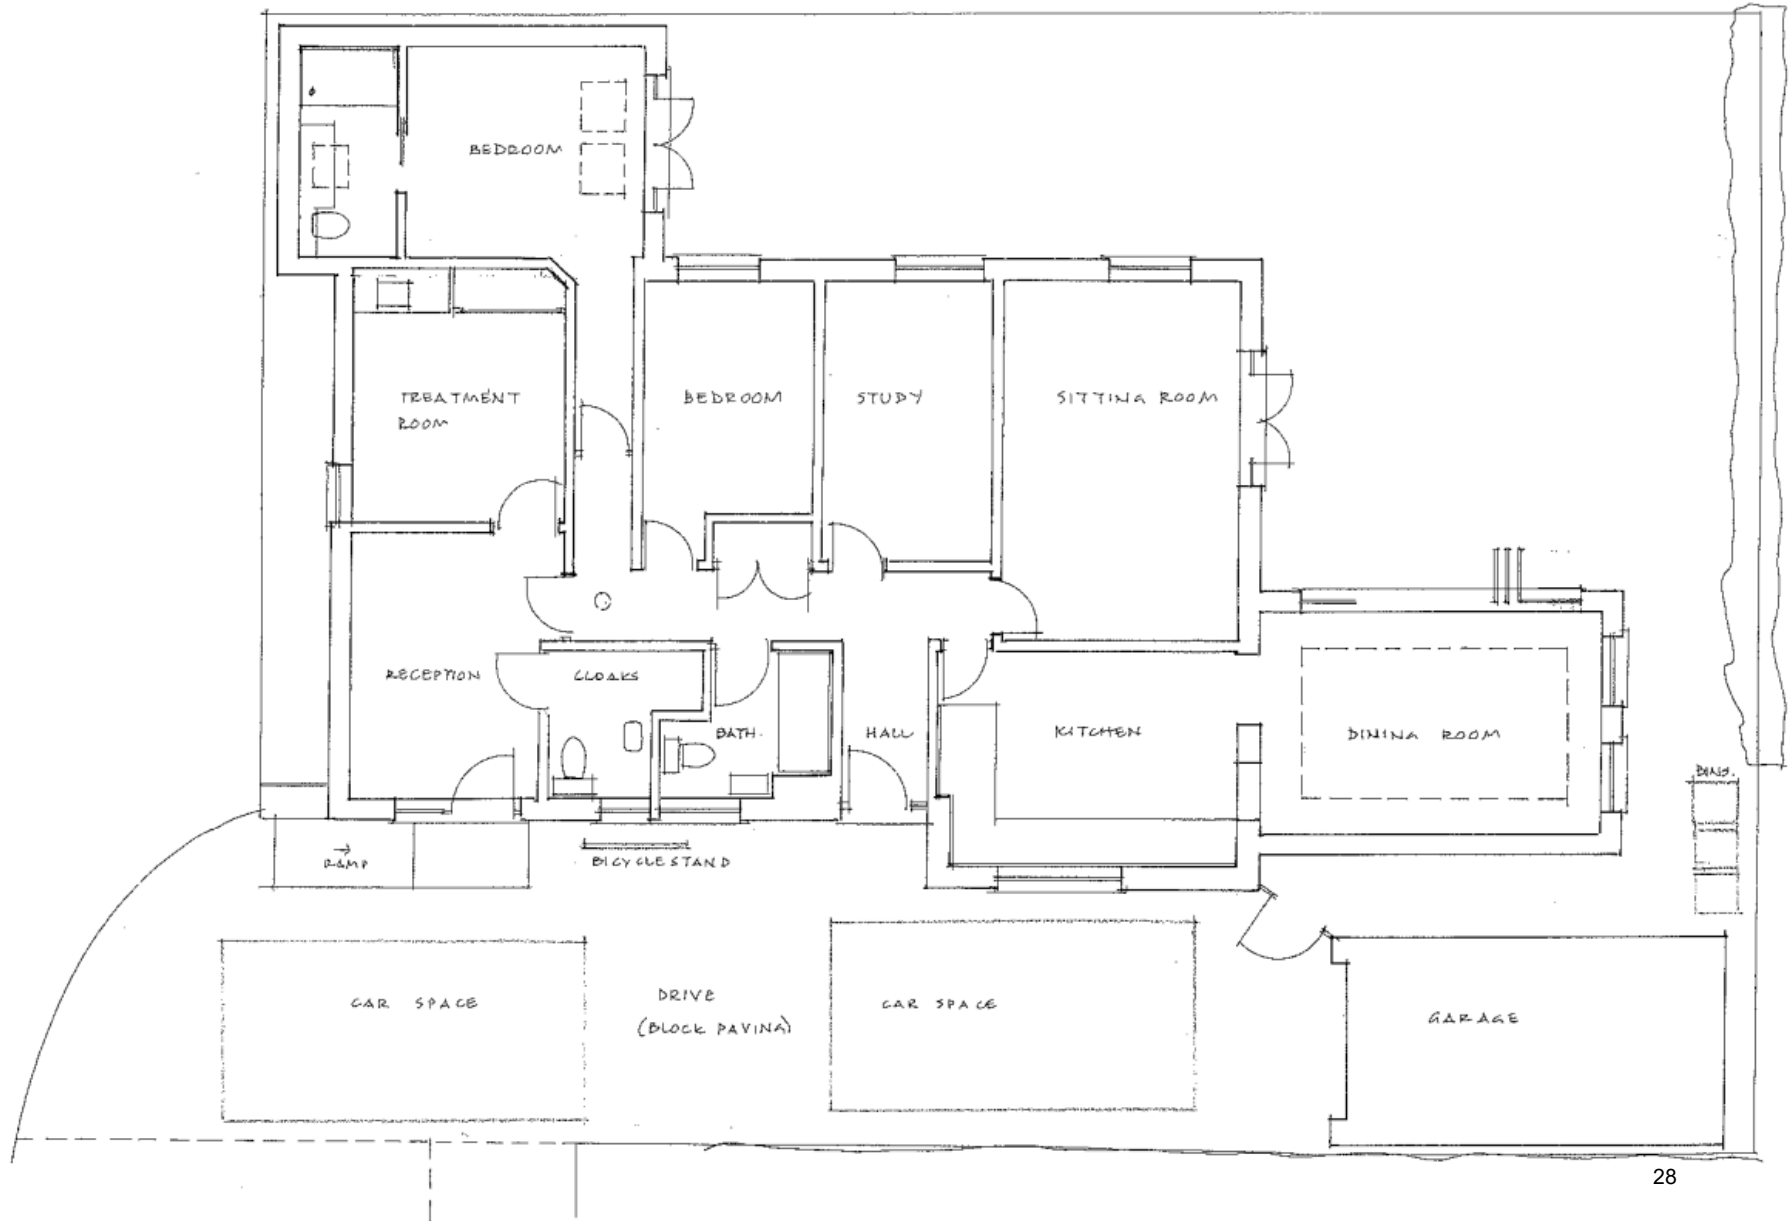


# Proposed North East and South East Elevations

NORTH EAST ELEVATION

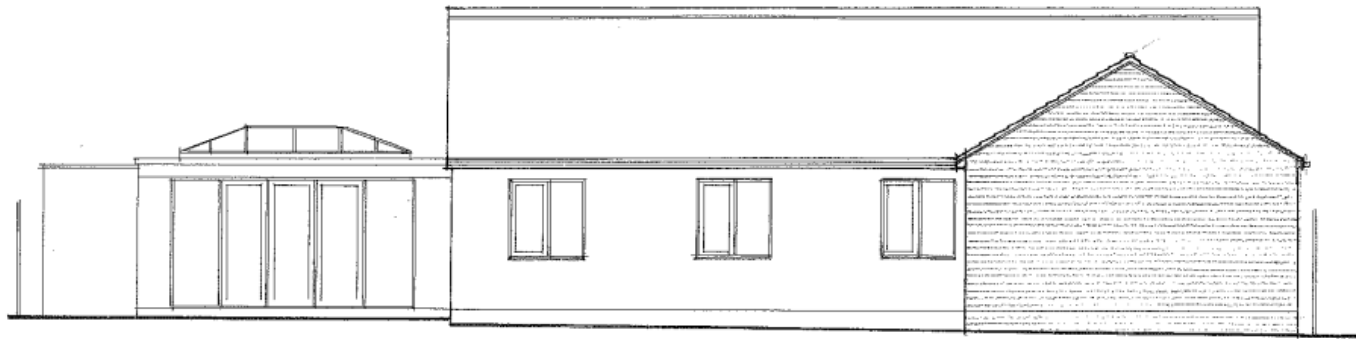


SOUTH EAST ELEVATION

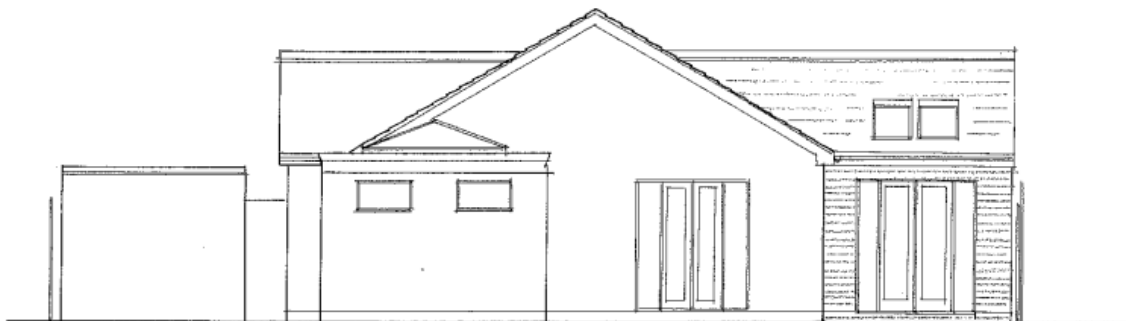


# Proposed South West and North West Elevations


SOUTH WEST ELEVATION

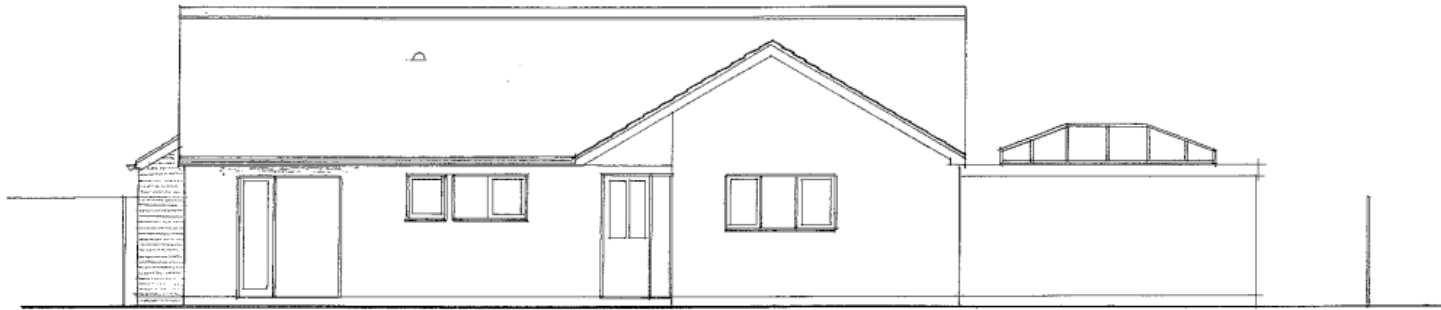

NORTH WEST ELEVATION

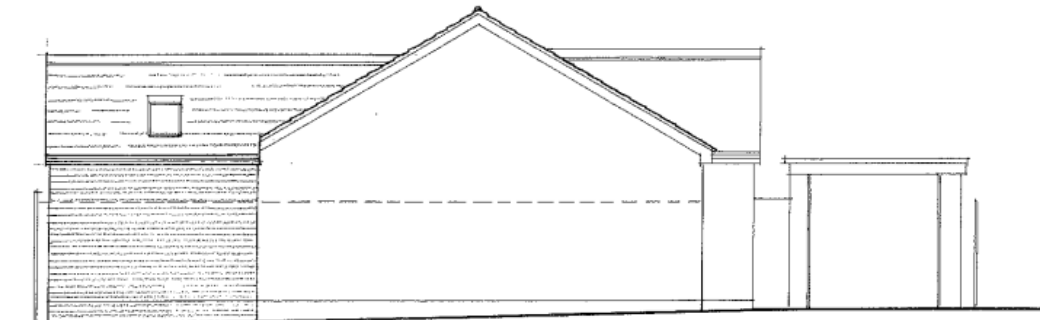

# Proposed Roof Plan

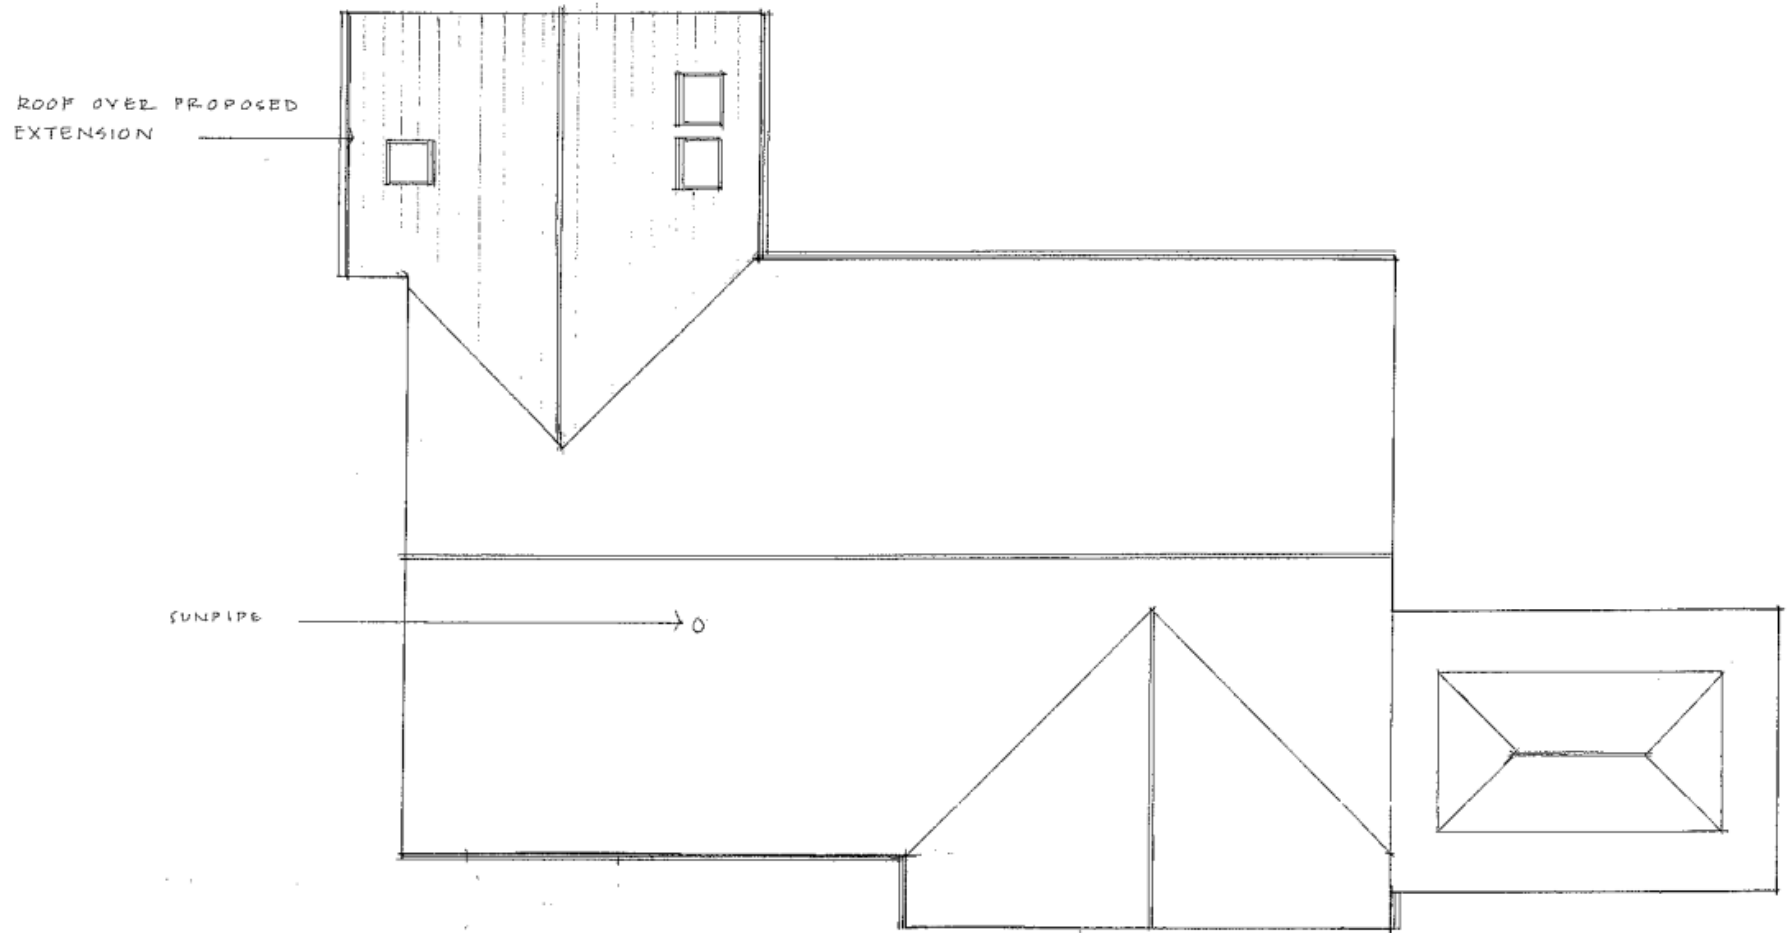

# 18/1321/OUT

## 72 - 74 St Philips Road, Cambridge

### Location Plan







# Proposed Block Plan



# Proposed Floor Plan

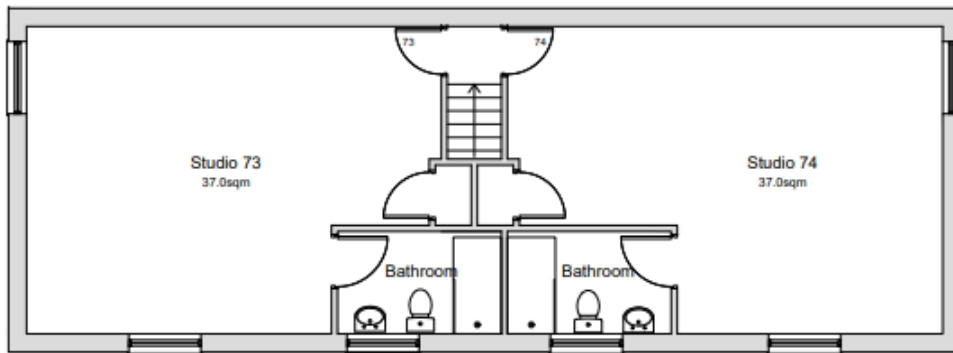


PROPOSED FIRST FLOOR PLAN  
SCALE 1:50

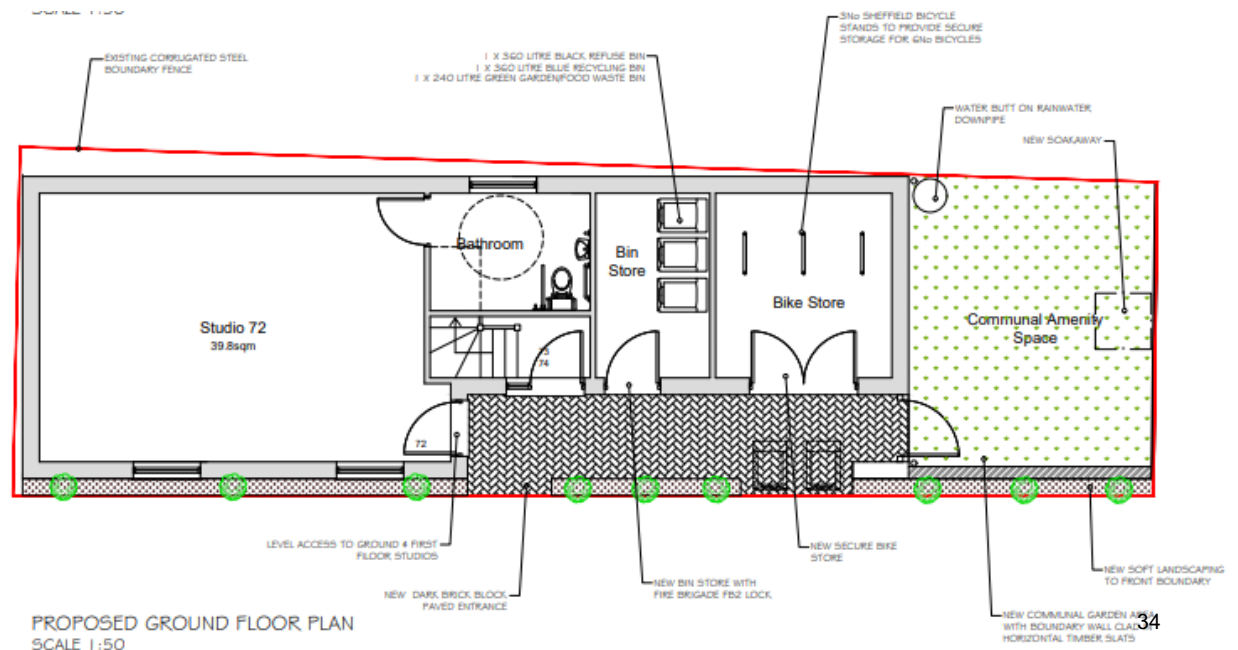


PROPOSED GROUND FLOOR PLAN  
SCALE 1:50

# Proposed Elevations

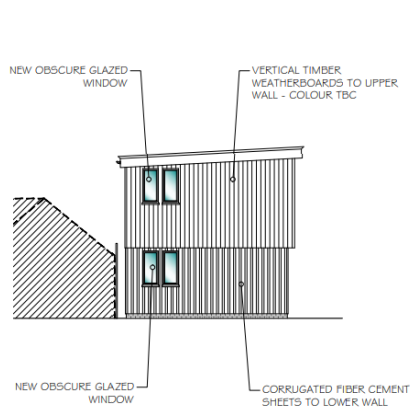


PROPOSED EAST ELEVATION  
SCALE 1:100

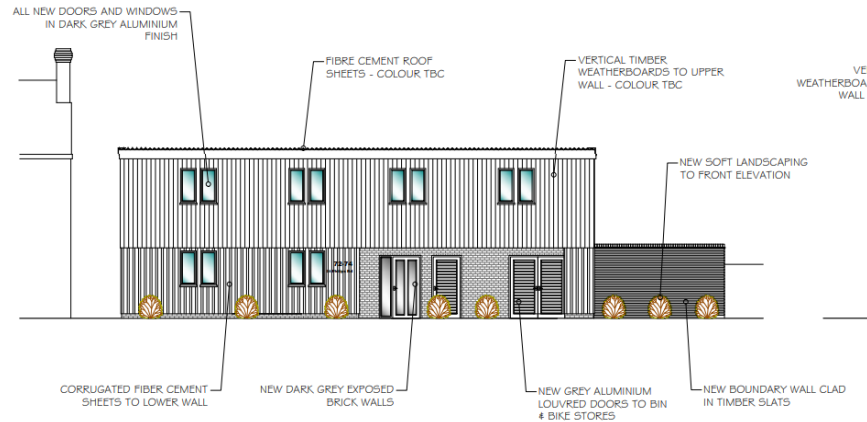


PROPOSED NORTH ELEVATION  
SCALE 1:100

PROPOSED  
SCALE

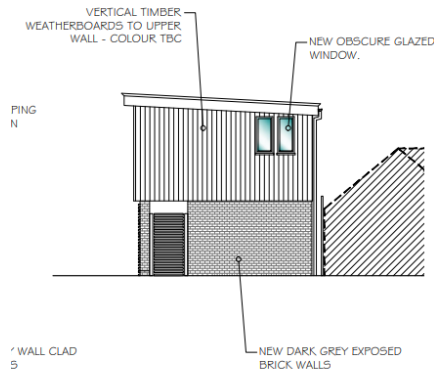

PROPOSED WEST ELEVATION  
SCALE 1:100

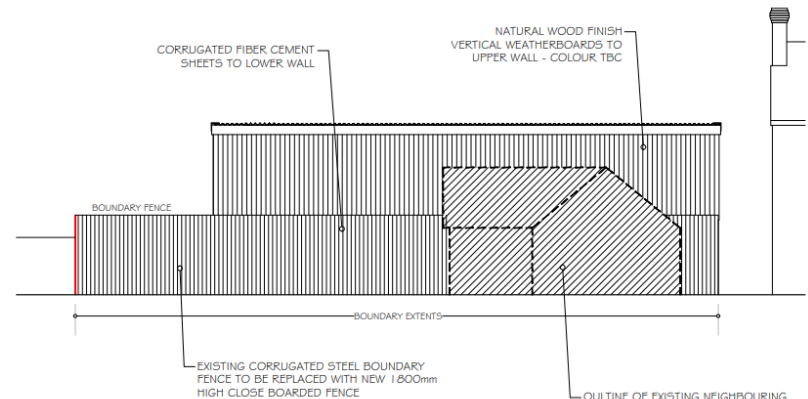

PROPOSED SOUTH ELEVATION  
SCALE 1:100