

NOTES:
 Do not scale off drawing. All dimensions to be checked on site.
 This drawing is to be read in conjunction with all other relevant consultants drawings and specifications.

KEY:

- Zinc roof
- Slate roof
- Corrugated Perspex


PLANNING

Project Title: **Great Eastern Street**
 Drawing No: **2446-P25revA**
 Drawing Title: **COMPARATIVE ROOF PLAN**
 Scale: 1:100
 Status: A3
 Date: JUNE 2011


Rev. Notes Date
 A Trees amended to accord with tree survey
 Minor changes to windows

JUNE 2011

www.nrap.co.uk | design@nrap.co.uk
NRAP
 NICHOLAS RAY & PLASTIK ARCHITECTS
 11-15 Covent Garden | Cambridge | CB1 3JF
 01223 464 455 | F 01223 664 464

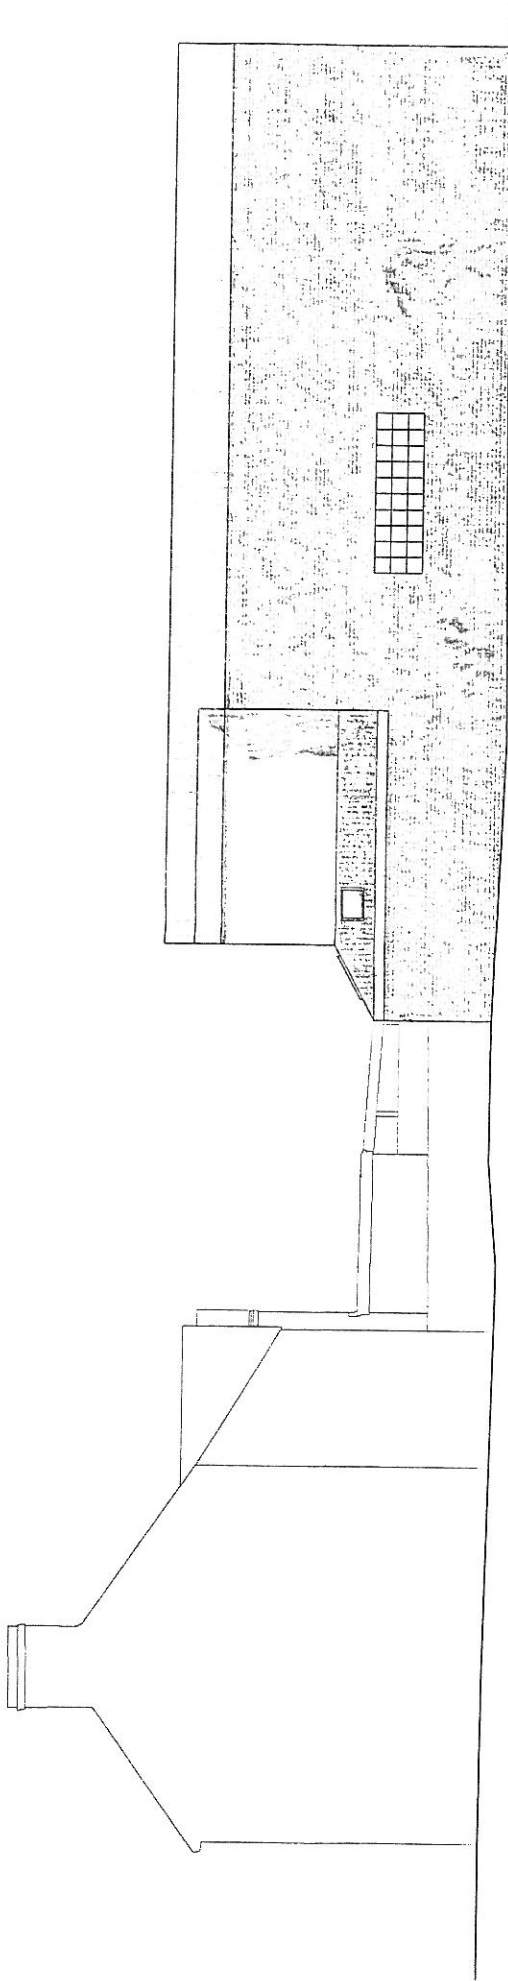

NORTH ELEVATION

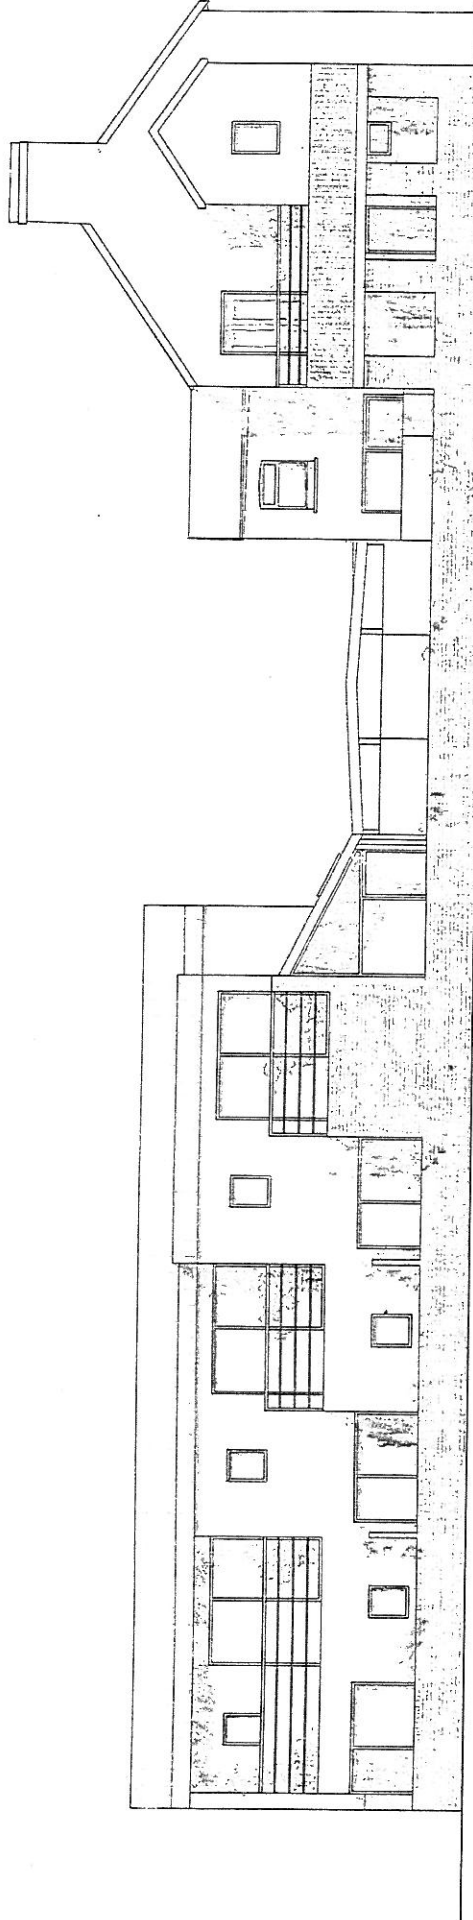

SOUTH ELEVATION

11 / 0351 / FUL

NOTES:
Do not scale off drawing. All dimensions to be checked on site.
This drawing is to be read in conjunction with all other relevant
consultants drawings and specifications.

KEY:

- Zinc roof
- Slate roof
- White render
- Glass blocks
- Re-used brickwork



Project Title **Great Eastern Street**

Drawing No **2446-P17**


Drawing Title **PROPOSED NORTH AND SOUTH ELEVATIONS**
Scale **1:100**
Status **A3**
Date **29/06/2010**

www.nrap.co.uk | design@nrap.co.uk


NRAP

NICHOLAS RAY & PLASTIK ARCHITECTS
13, 15, Covent Garden | Cambridge CB2 2J5
T 01223 464 451 | F 01223 464 474


Date Rev. Notes

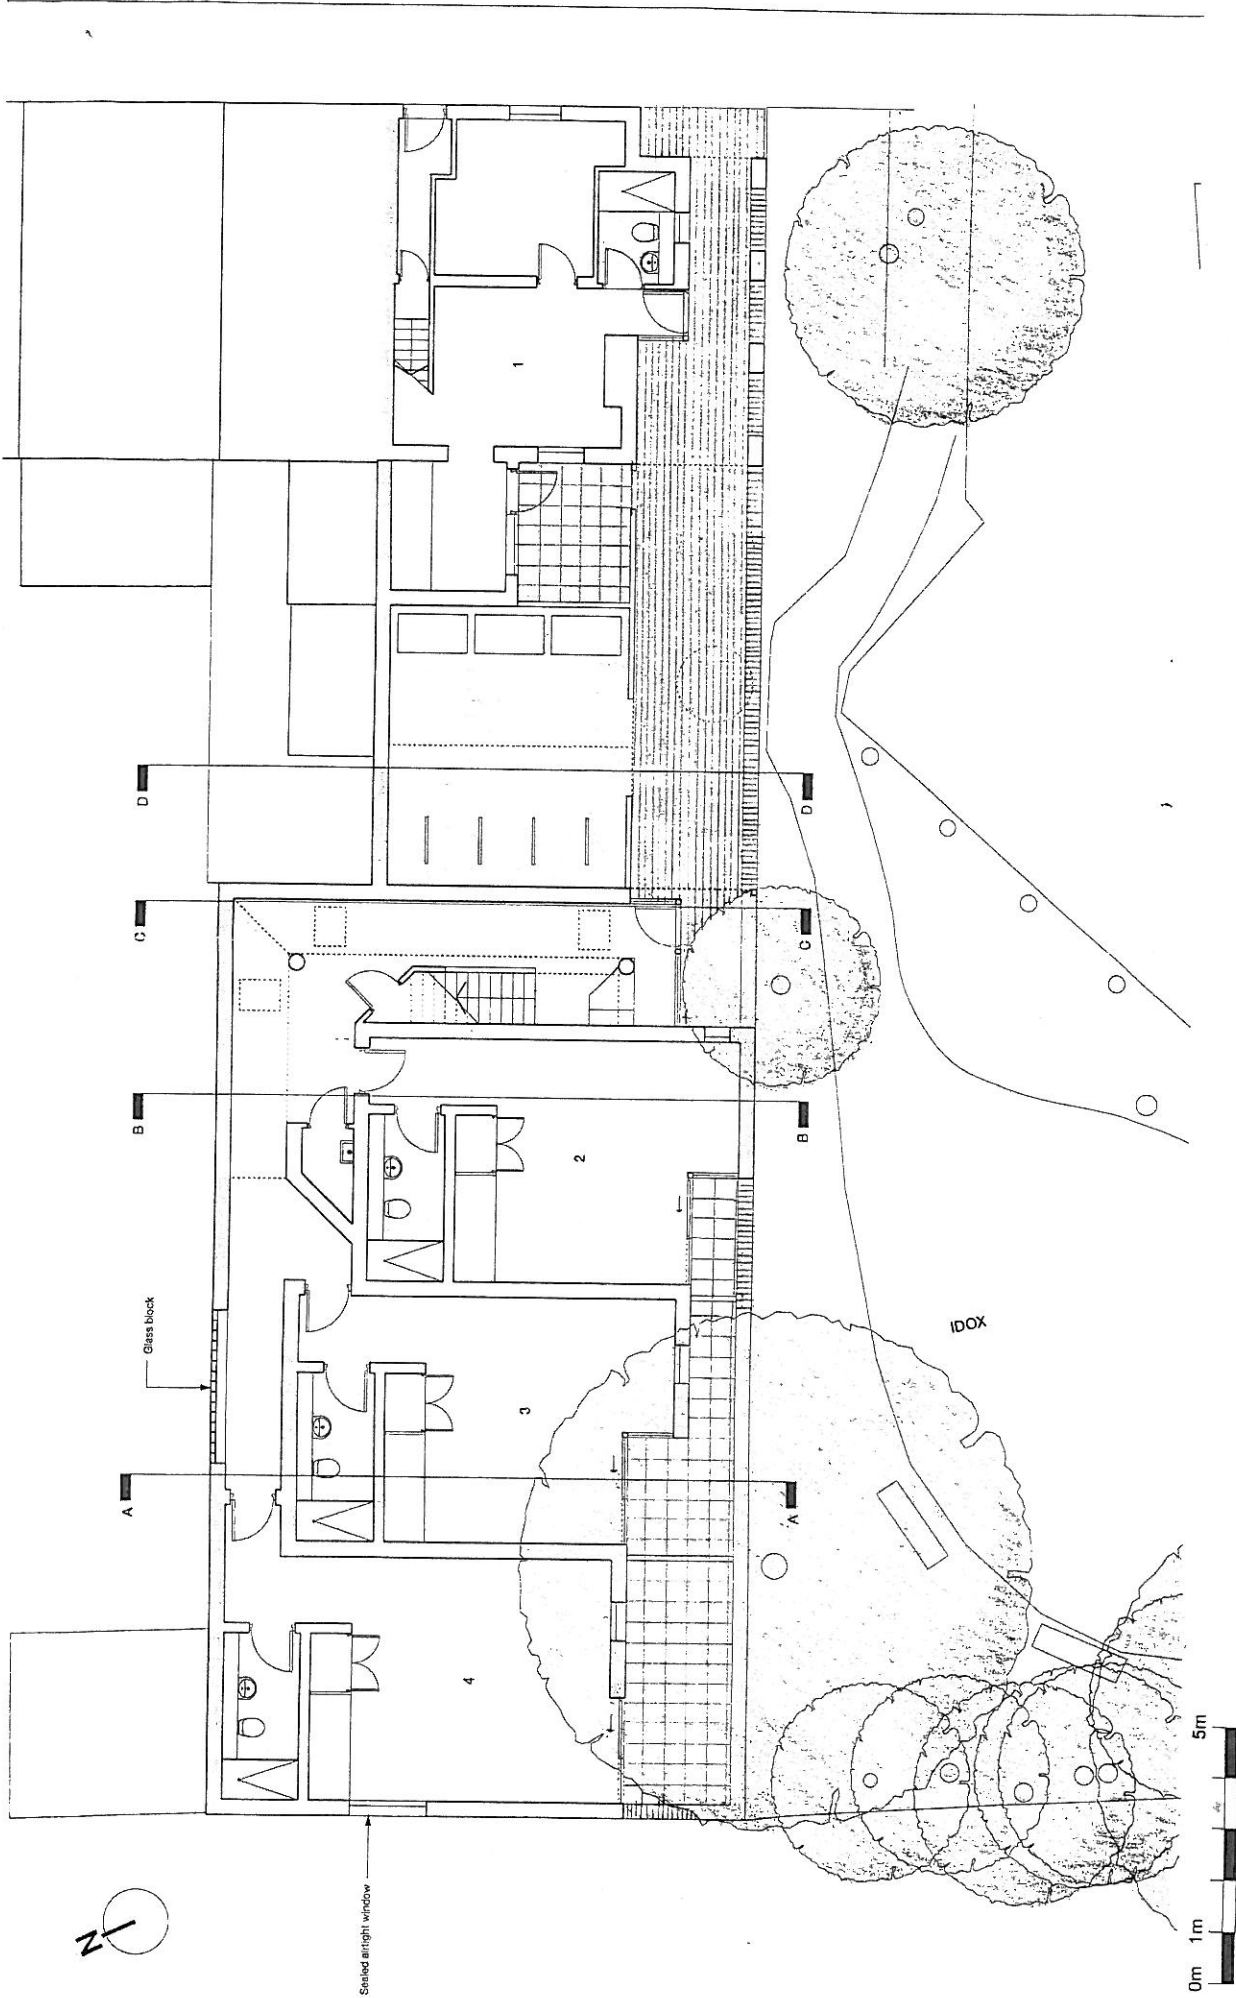

| | | |
|---|---|---|
| <p>Project Title: Great Eastern Street</p> <p>Drawing No: 2446-P14revA</p> <p>Drawing Title: PROPOSED GROUND FLOOR PLAN</p> <p>Scale: 1:100</p> <p>Status: PLANNING</p> <p>Date: JUNE 2011</p> <p>Size: A3</p> | | <p>www.nrap.co.uk design@nrap.co.uk</p> <p>NRAP</p> <p>NICHOLAS RAY & PLASTIK ARCHITECTS</p> <p>12-15 Convent Garden Cambridge CB1 2JL</p> <p>101224_494435 P12123 061 004</p> |
| <p>JUNE 2011</p> <p>A</p> | <p>Trees amended to accord with tree survey</p> <p>Minor changes to windows</p> | <p>KEY:</p> <p>Do not scale off drawing. All dimensions to be checked on site.</p> <p>This drawing is to be read in conjunction with all other relevant consultants drawings and specifications</p> |
| <p>Date</p> | <p>Rev./Notes</p> | <p>PLANNING</p> |

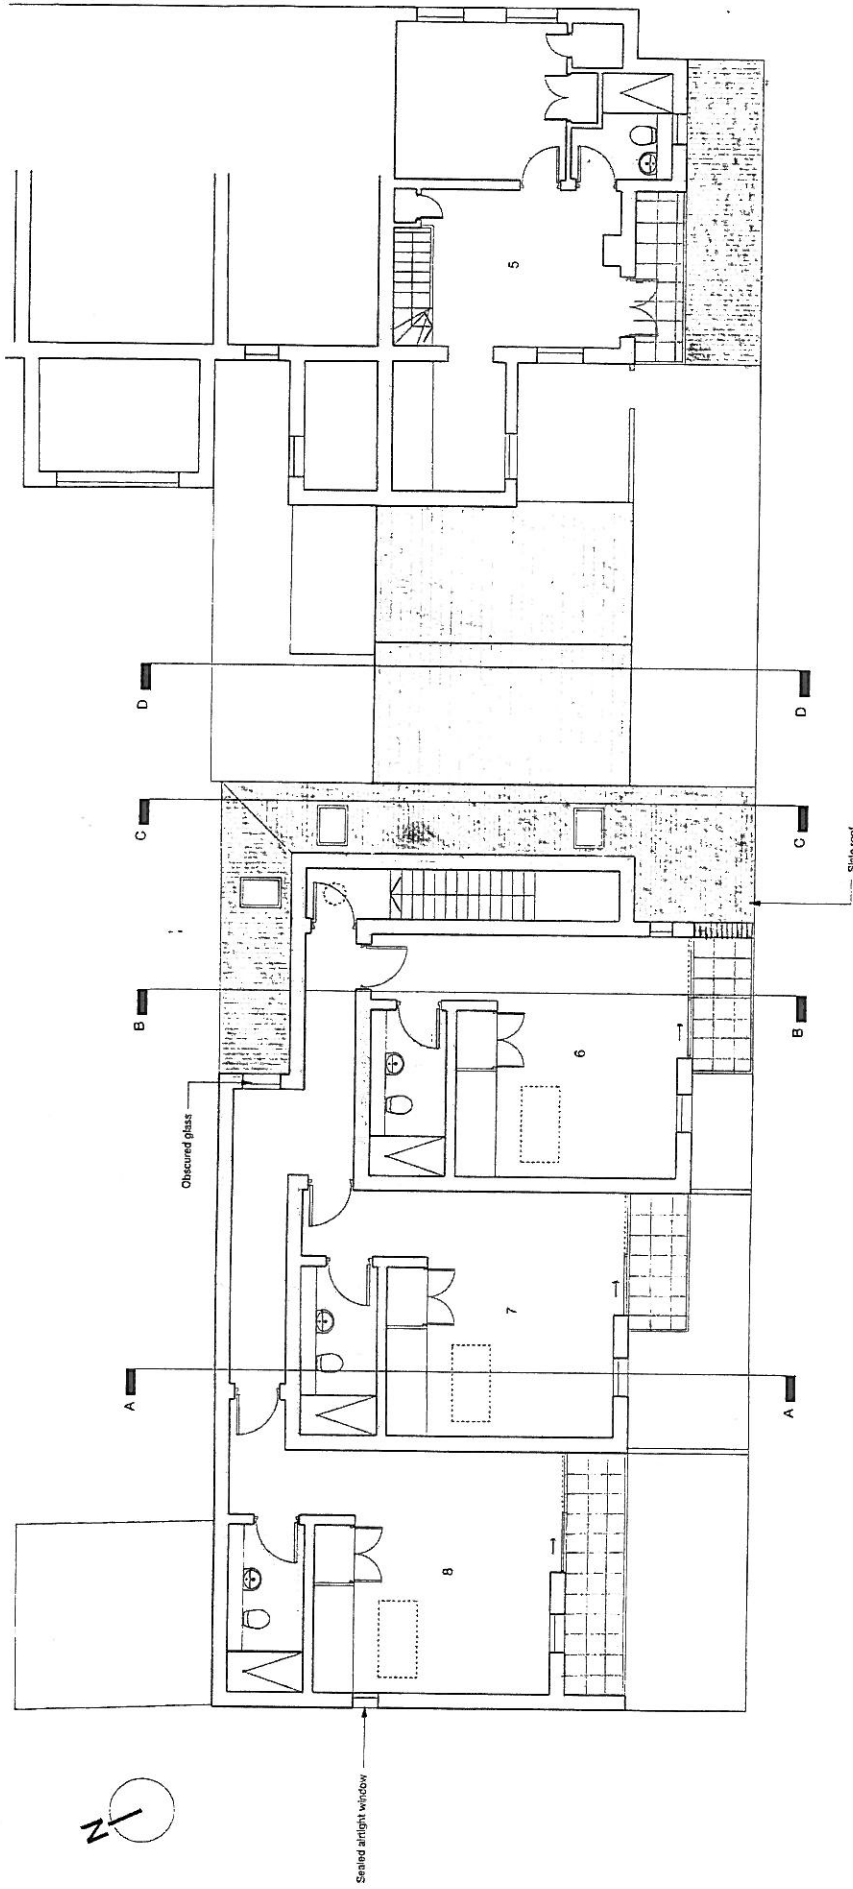

IDOX

 

NOTES:
 Do not scale off drawing. All dimensions to be checked on site.
 This drawing is to be read in conjunction with all other relevant
 contracts drawings and specifications.

KEY:

- Slate roof
- Corrugated Periscope

PLANNING

| Date | Rev | Notes |
|-----------|-----|--------------------------|
| JUNE 2011 | A | Minor changes to windows |
| | | |
| | | |
| | | |

| | | | |
|---|--------------------|------------------------------------|---------------------------------------|
| Project Title Great Eastern Street | | www.nrap.co.uk design@nrap.co.uk | |
| Drawing No. 2446-P15revA | | NRAP | |
| Drawing Title PROPOSED FIRST FLOOR PLAN | | NICHOLAS RAY & ELASTIK ARCHITECTS | |
| Scale 1:100 | Status PLANNING | Date JUNE 2011 | Tel: 0203 464 455 Fax: 0203 464 464 |