


EXISTING GROUND FLOOR PLAN SCALE 1:50

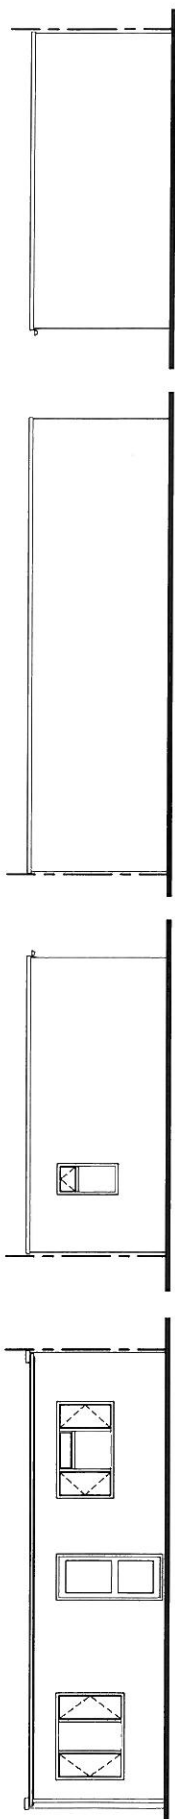

DRAWING ISSUE  
 FEASIBILITY   
 PLANNING   
 BUILDING REGULATIONS   
 CONSTRUCTION

400P-DESIGNING LTD  
 LITTON HOUSE,  
 100-102 BRASSERS PARK,  
 SAVILLE ROAD,  
 PETERBOROUGH  
 PE3 7PR.  
 TEL: 01753 843366  
 E-MAIL: [info@400p-designing.co.uk](mailto:info@400p-designing.co.uk)

PROJECT  
 CHANGE of USE to  
 150 off on road  
 Cambridge

OUTBUILDING SIDE  
 ELEVATION SCALE 1:50


OUTBUILDING REAR  
 ELEVATION SCALE 1:50

OUTBUILDING SIDE  
 ELEVATION SCALE 1:50

OUTBUILDING FRONT  
 ELEVATION SCALE 1:50


EXISTING ELEVATIONS

DRAWING  
 EIGHTH Edn. and  
 Eleventh Edn.  
 Scale 1:50 @ A1 size  
 Drawing Number  
 11859-01

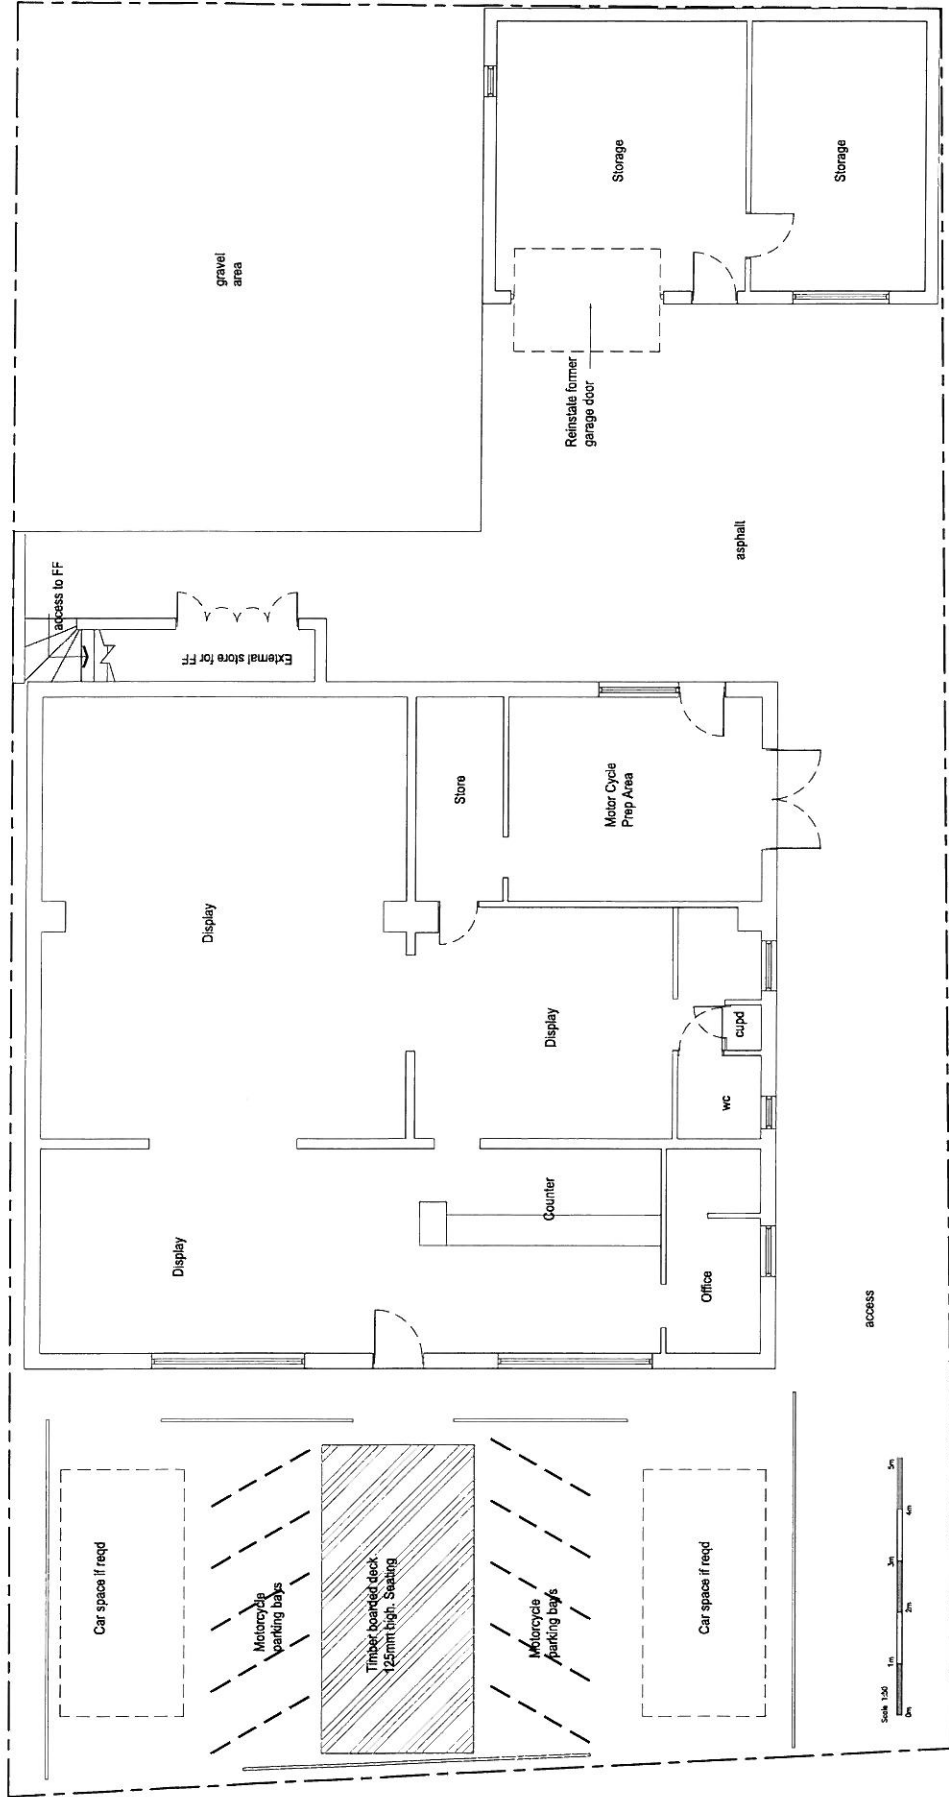

PROPOSED GROUND FLOOR PLAN SCALE 1:50

- DRAWING SCALE
- FEASIBILITY
  - PLANNING
  - BUILDING REGULATIONS
  - CONSTRUCTION

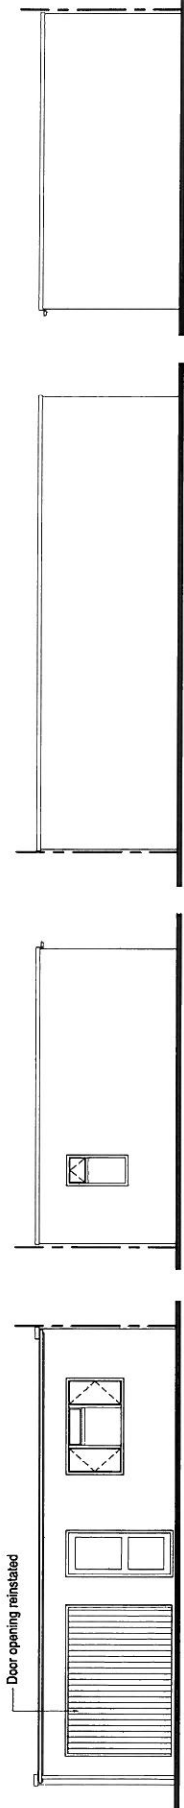

OUTBUILDING FRONT ELEVATION SCALE 1:50  
PROPOSED ELEVATIONS

OUTBUILDING SIDE ELEVATION SCALE 1:50

OUTBUILDING REAR ELEVATION SCALE 1:50

OUTBUILDING SIDE ELEVATION SCALE 1:50

GFD  
 GFD DESIGNING LTD  
 LITTON HOUSE  
 GLOBAL BUSINESS PARK,  
 SVALE ROAD,  
 PETERSBURGH,  
 PE3 7PR.  
 TEL 01253 843366  
 E-MAIL  
 info@gfd-designing.co.uk

PROJECT  
 Change of Use to  
 3/2 Cycle End Road  
 Cambridge

DRAWING  
 Preparer Plan and  
 Elevations

Scale 1:50 @ A1 size  
 Drawing number  
 1350402