


Darwin Green One – relocated balancing pond

S/1355/17/FL , 07/0003/NMA2 , S/0001/07/NMA1


Drawing Pack

Joint Development Control Committee
22 June 2022



Location plan

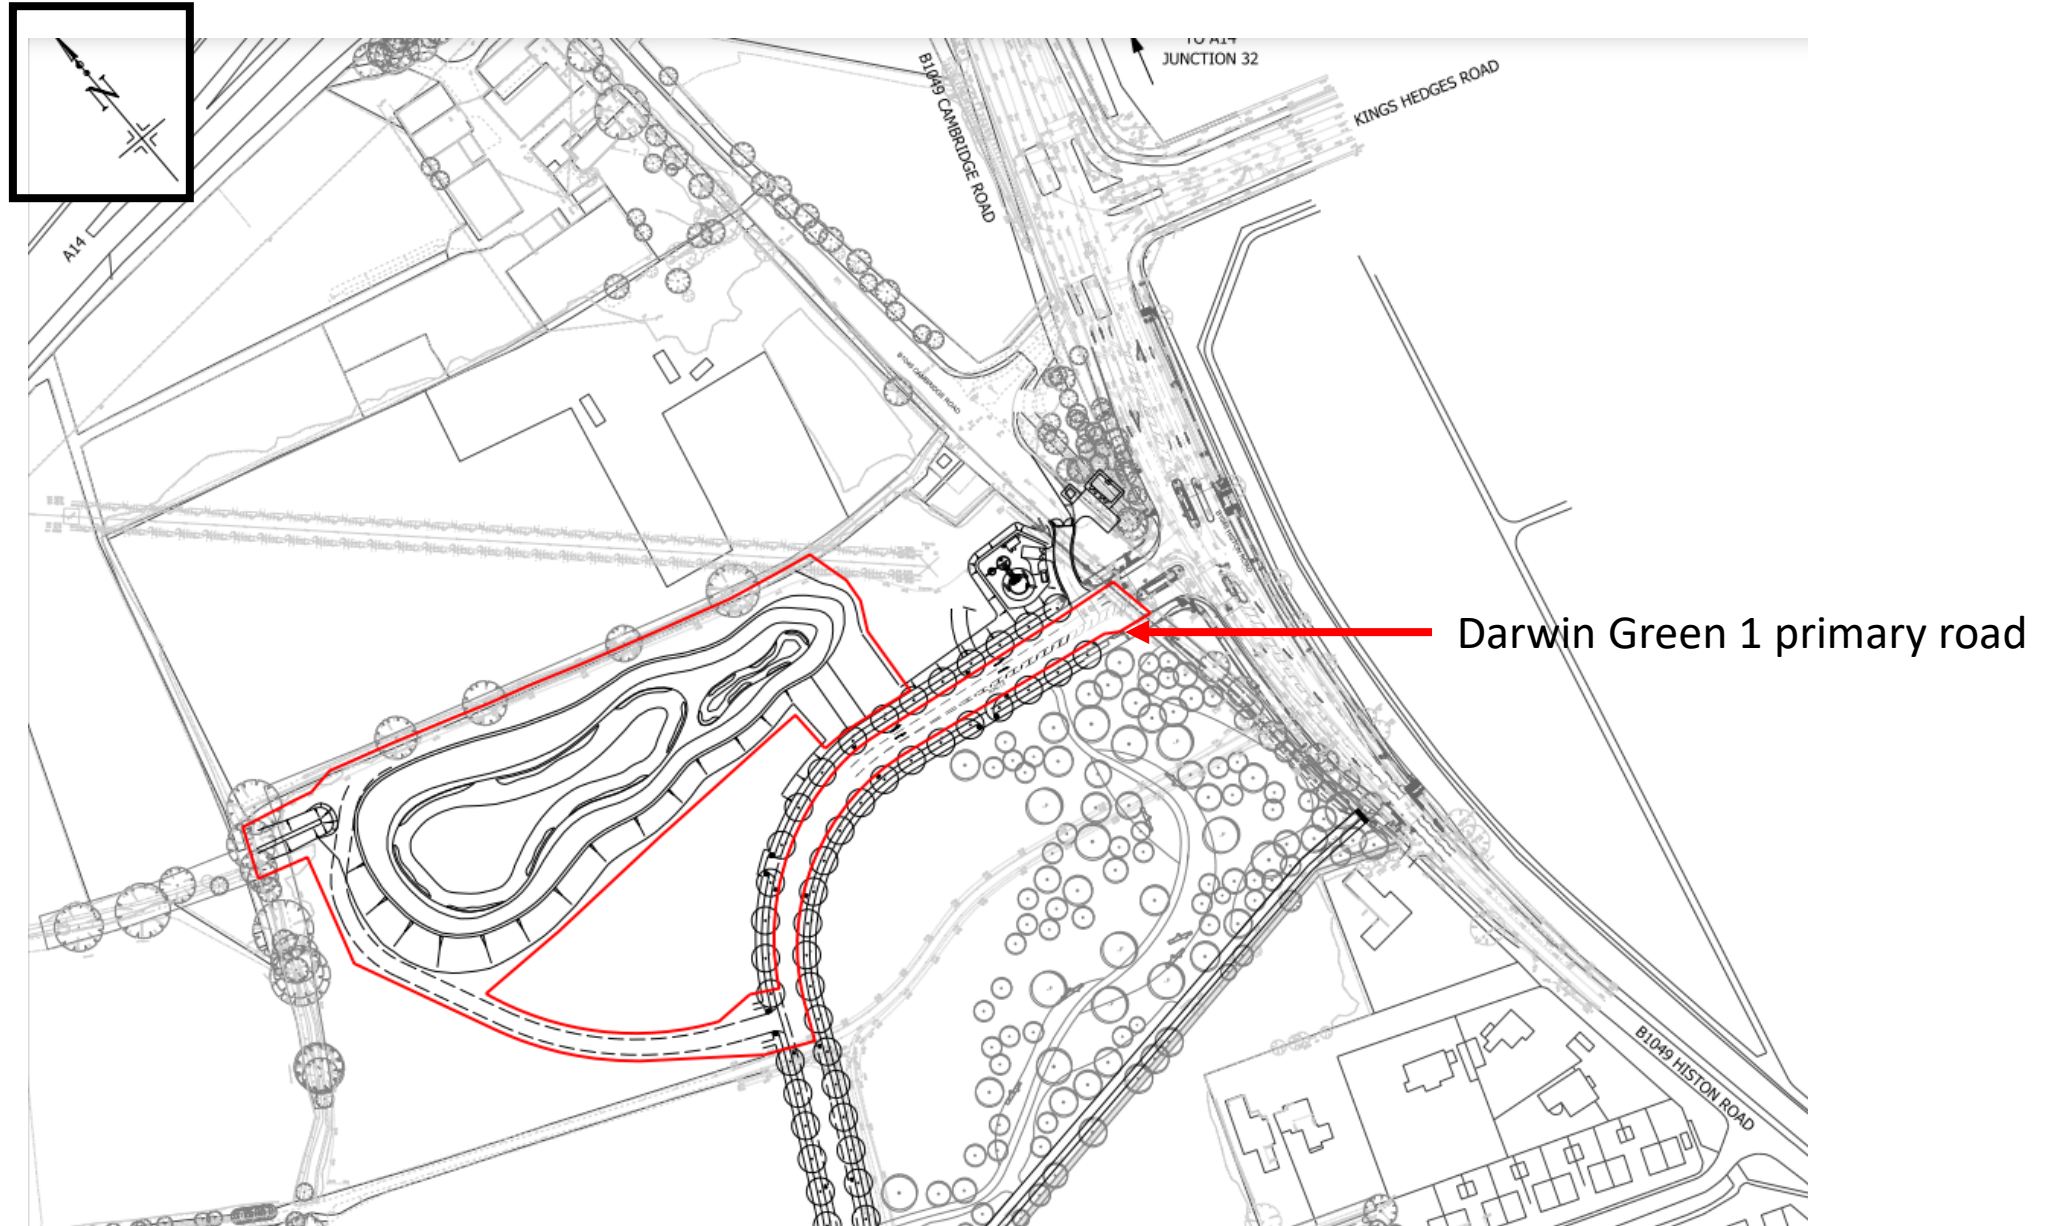

Proposed site plan

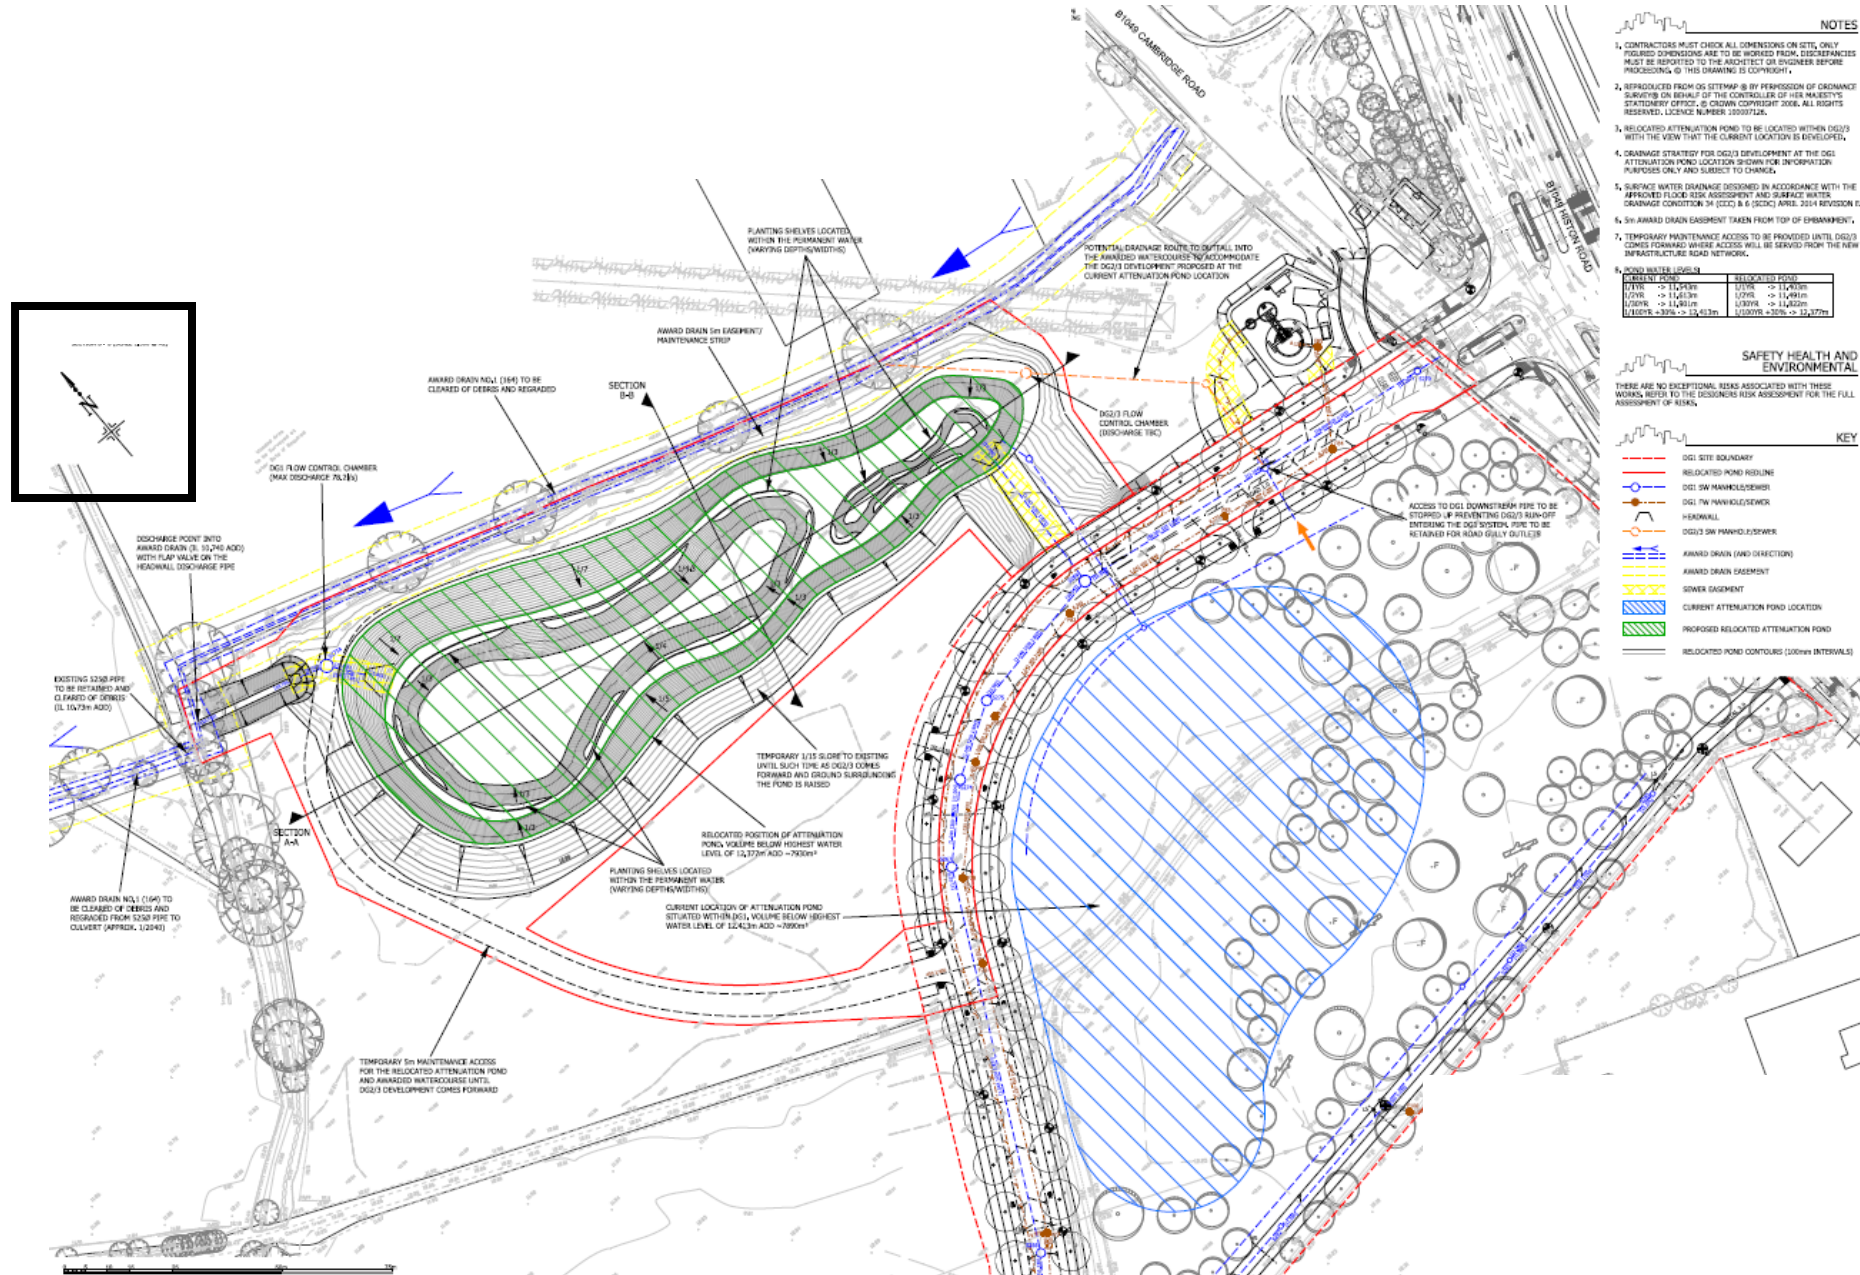

Proposed section

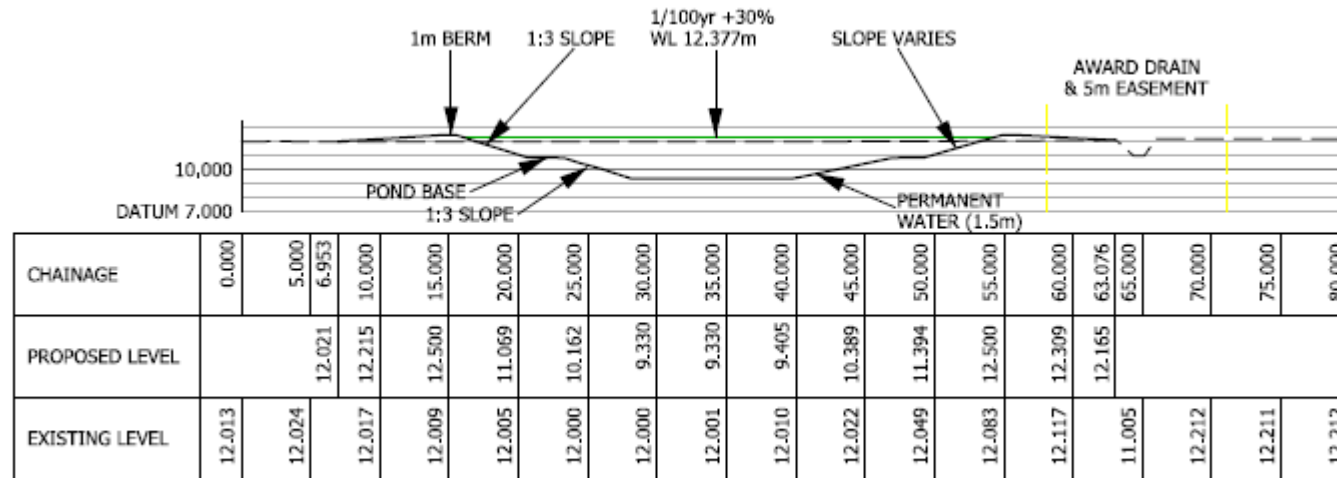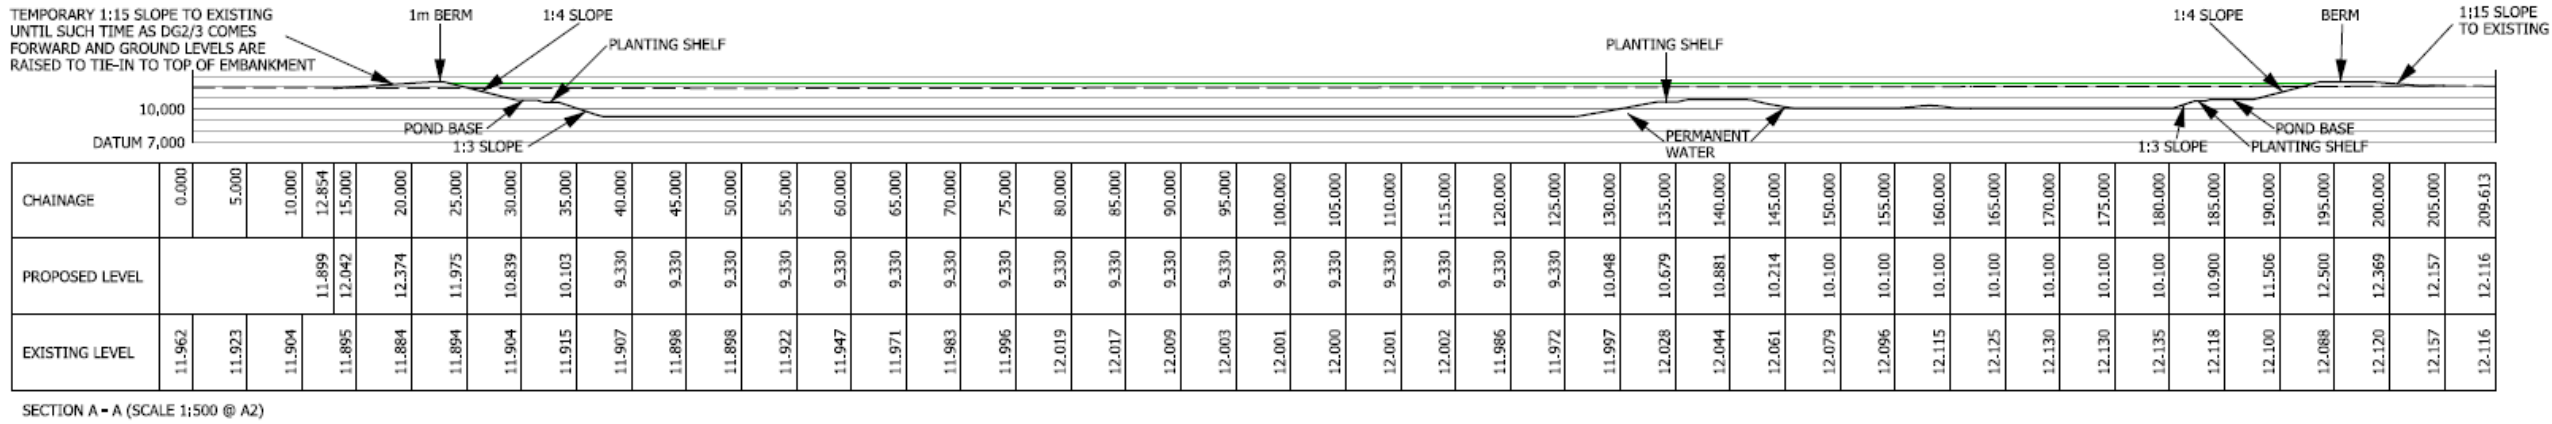

SECTION B - B (SCALE 1:500 @ A2)