




S E C T I O N

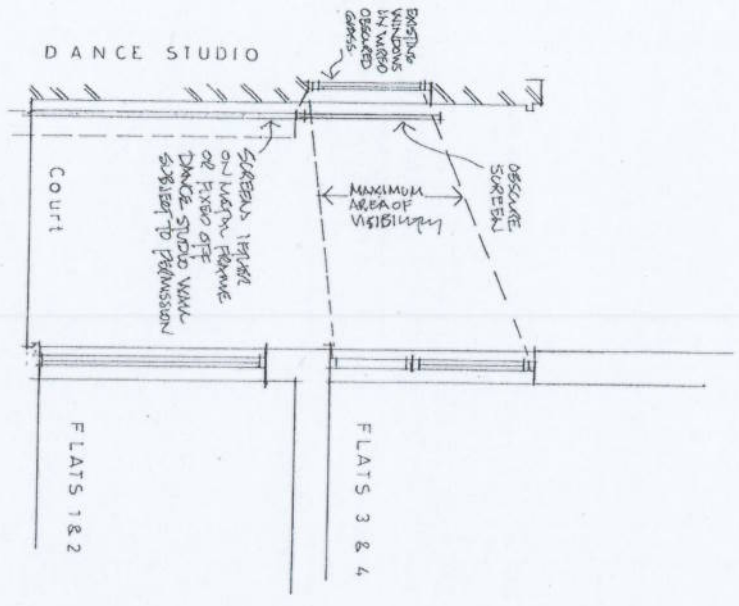

R E A R D A N C E S T U D I O

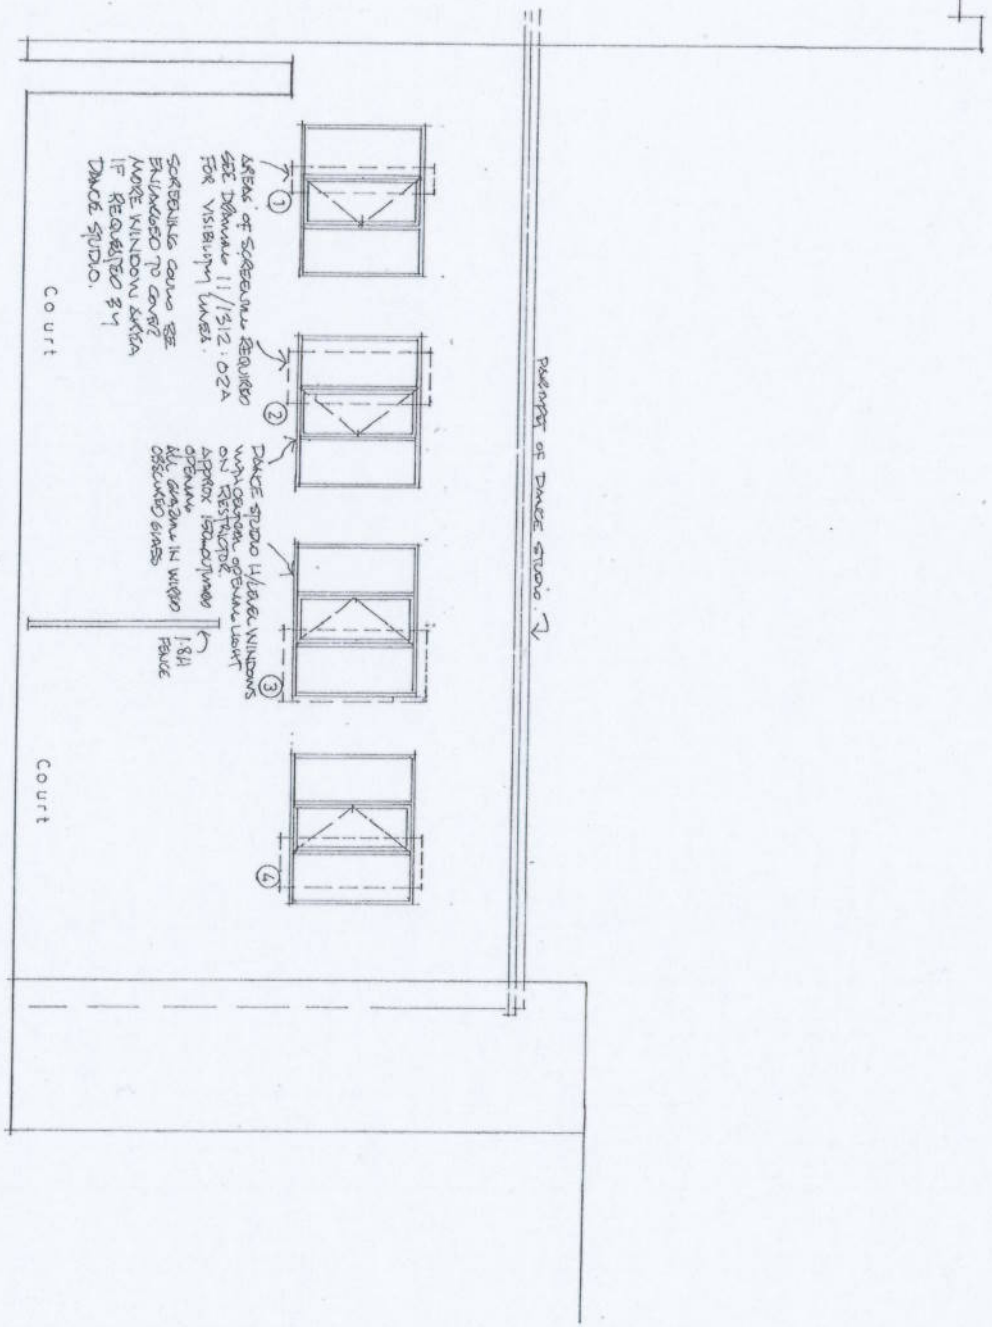

11/1312/05

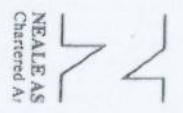


NEALE AS  
Chartered Architects

Client

Project

Drawing

This drawing is

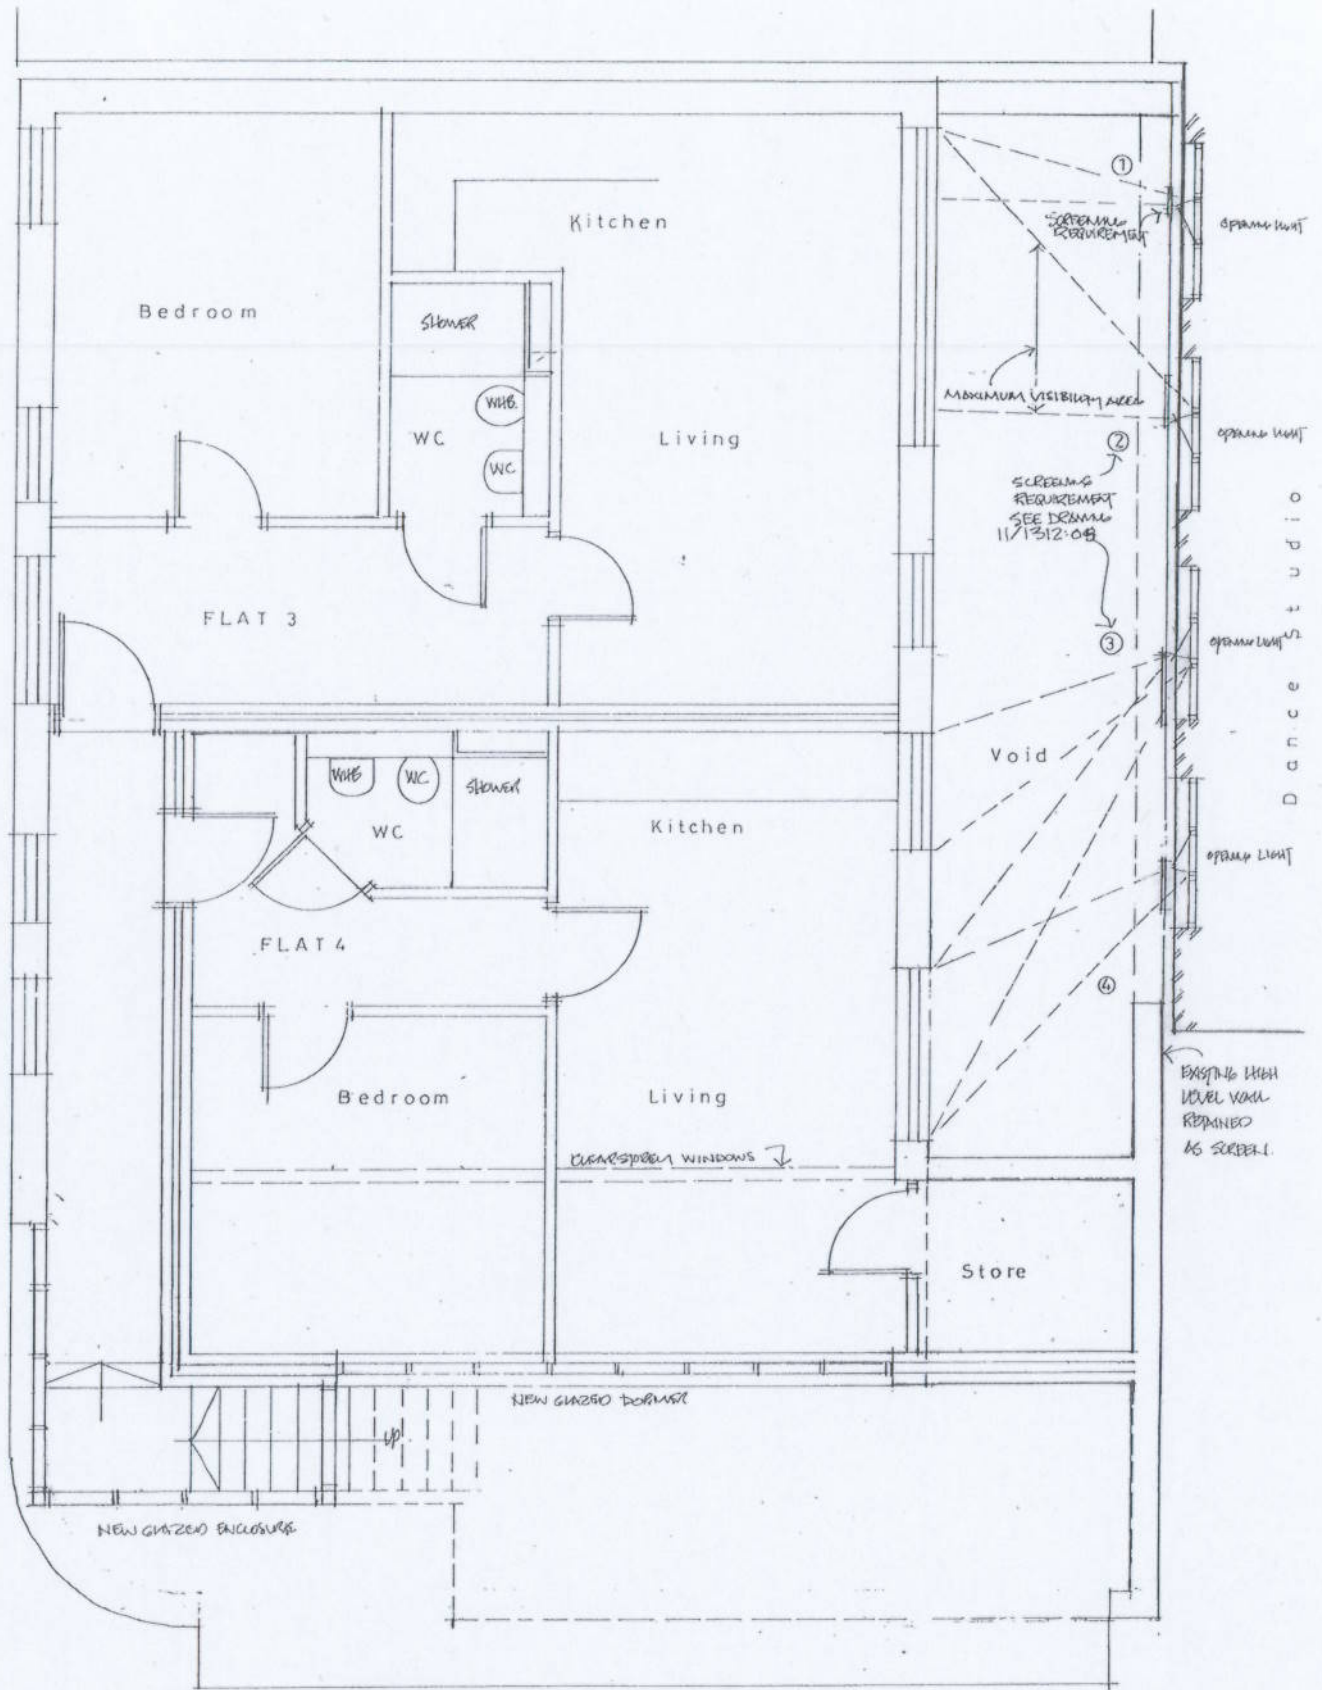

1 JAPANICUM  
IVET  
'85L



**NEALE ASSOCIATES**  
Chartered Architects

F I R S T

REV A. SCREENING REQUIREMENTS TO TAKE STUDIO OPENING LIGHTS 27.07.2012

THE TRAM SHED, East Road, Cambridge. CB1 1BG

Tel. 01223 354477 Fax. 01223 576677  
Email: neale@naarchitects.co.uk

Client H DRAKE


Date October 2011

Project 40 42 CAMBRIDGE PLACE CAMBRIDGE


Scale 1 : 50

Drawing FLOOR PLANS


Dwg. No. 11/1312 : 02<sup>A</sup>

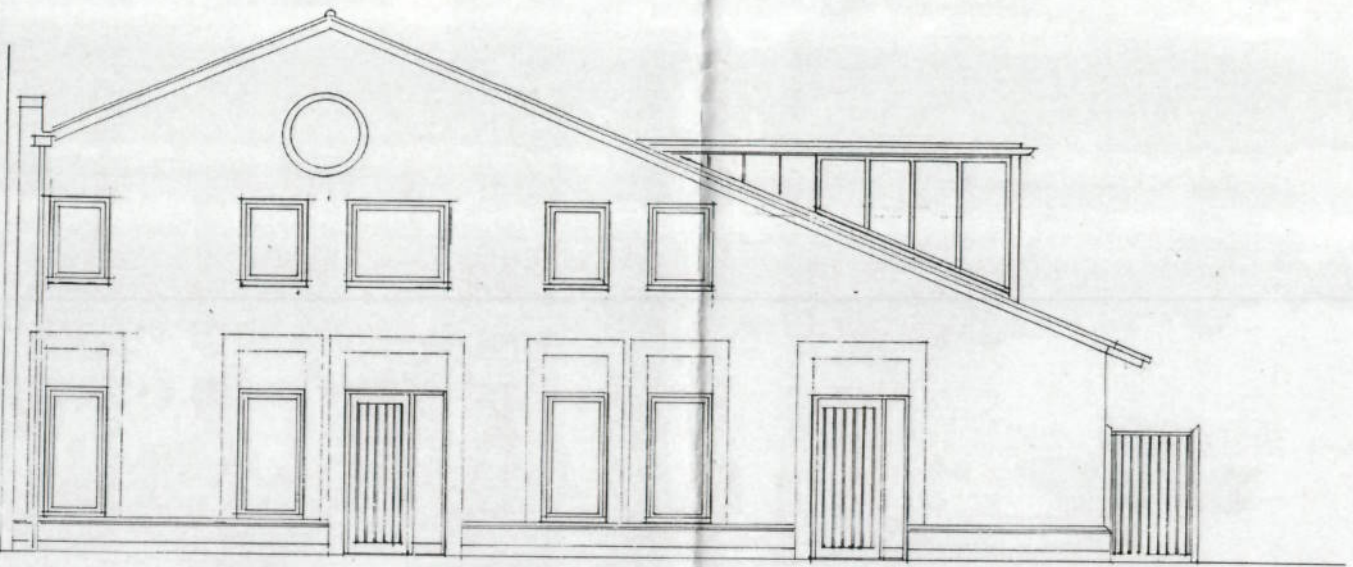

F R O N T E L E V A T I O N

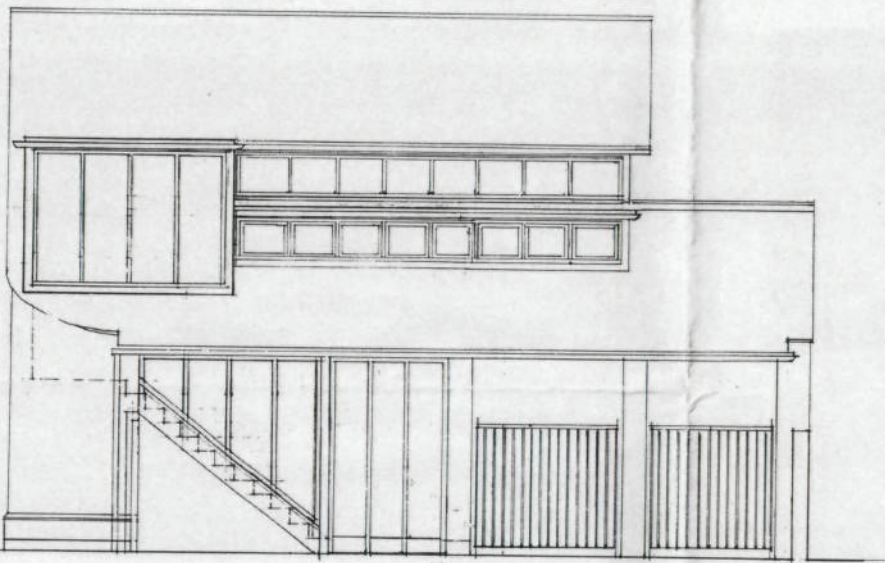

S I D E ( S O U T H W E S T ) E L E V A T I O N

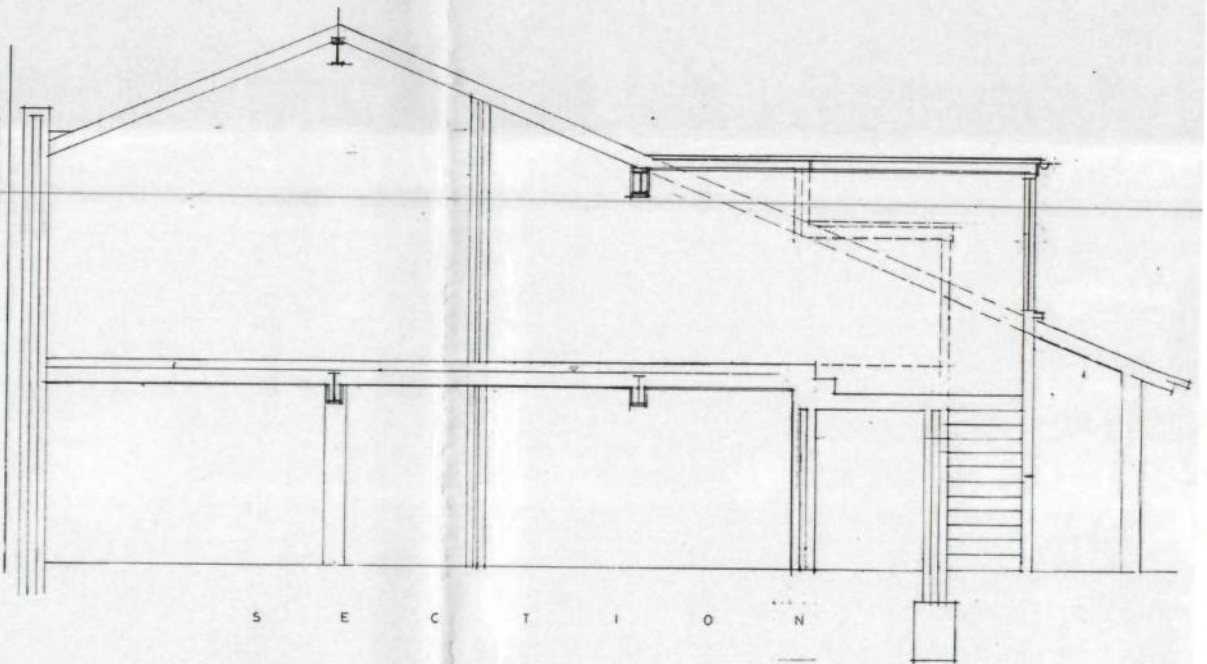

S E C T I O N

NEALS ASSOCIATES  
Chartered Architects  
THE TRAM SHED, East Road, Cambridge, CB1 1BG  
TEL: 01223 354677 FAX: 01223 354677  
Email: neals@neals.co.uk

Client H DRAKE  
Date October 2011


Project 40 42 CAMBRIDGE PLACE CAMBRIDGE  
Scale 1 : 50

Drawing ELEVATIONS & SECTION  
Dwg. No. 11/1312 - 03

This drawing is copyright. Do not scale from the drawing. The contractor is responsible for reporting any inconsistencies to the Architect.

Dance Studio

Proposed lift  
to flat void  
relocated  
to store

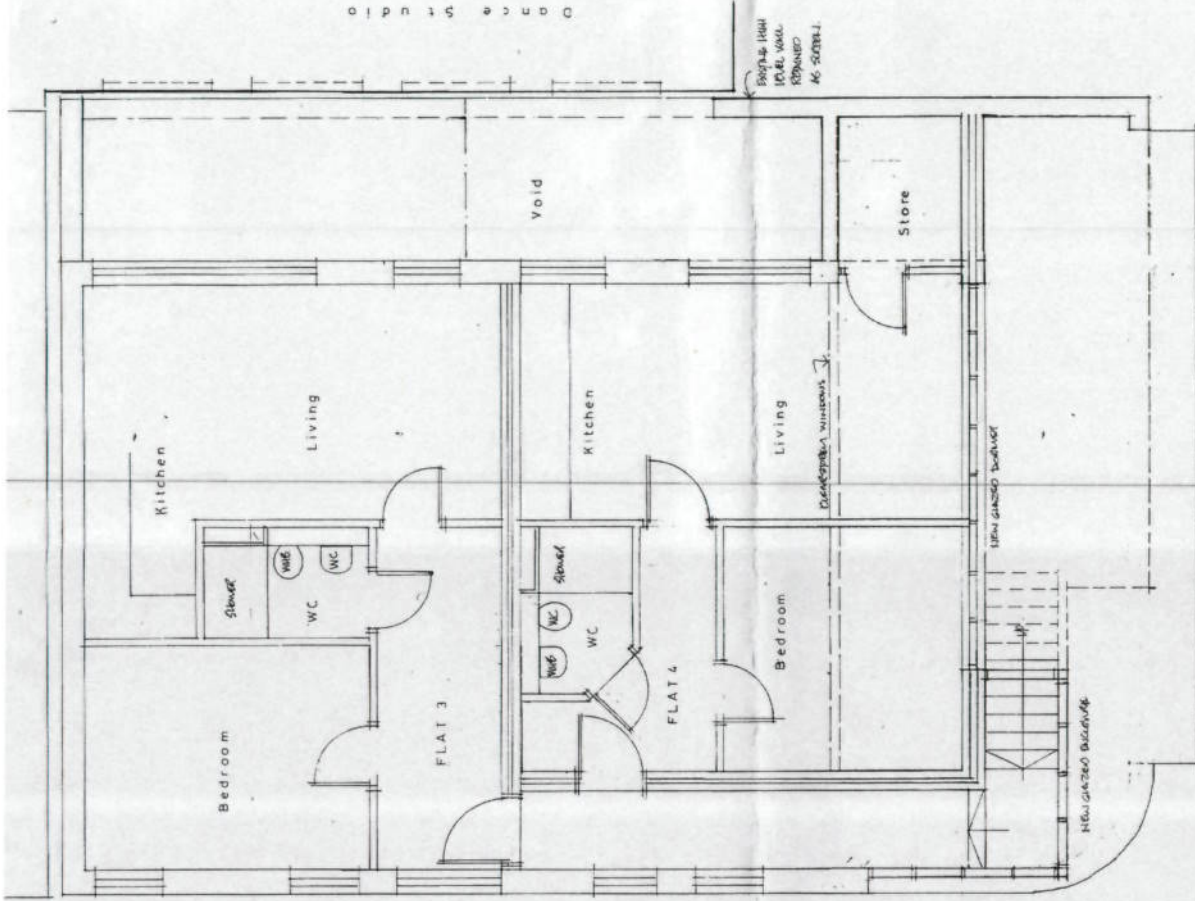

F I R S T




THE TRAM SHED, East Road, Cambridge, CB1 1RG  
 Tel: 01223 354477 Fax: 01223 356077  
 Email: neale@nealeassociates.co.uk

Client H DRAKE Date October 2011  
 Project 40 42 CAMBRIDGE PLACE CAMBRIDGE Scale 1 : 50  
 Drawing FLOOR PLANS Dwg. No. 11/1312 : 02

This drawing is copyright. Do not scale from this drawing. The contractor is responsible for reporting any inconsistencies to the Architect.

Dance Studio

Lift shaft  
to  
void  
to  
10-15 (85)

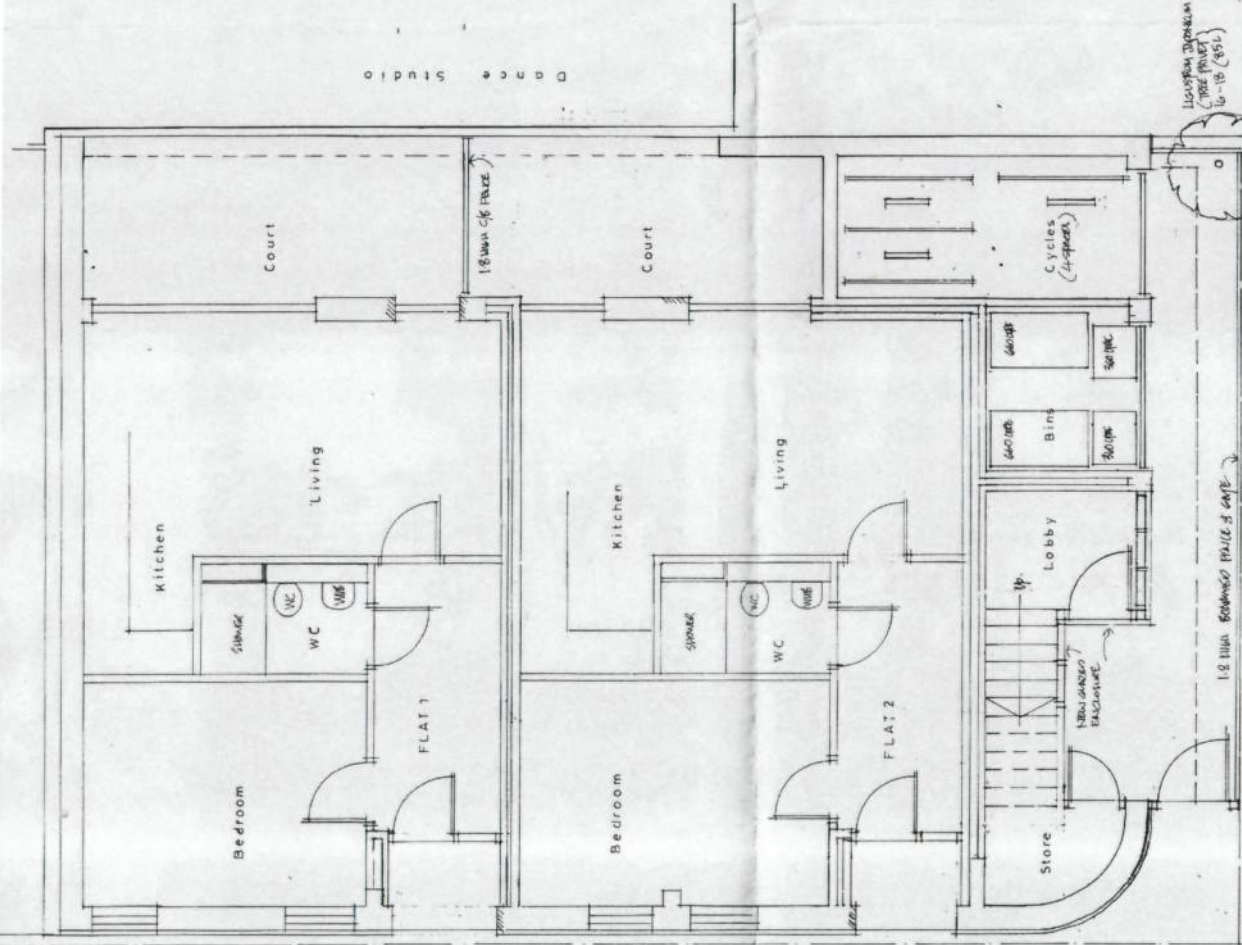

G R O U N D