

NEALE ASSOCIATES
Chartered Architects

Client: H DRAKE
Project: 40-42 CAMBRIDGE PLACE
Drawing: LOCATION & BLOCK PLAN


Date: Jun 12
Scale: 1:500/1:1250@A3
Dwg. No: 12/1312/01

THE TRAM SHED, East Road, Cambridge, CBI 1BG
Tel: 01223 354477 Fax: 01223 576677
Email: neale@nealearchitects.co.uk

This drawing is copyright. Do not scale from this drawing. The contractor is responsible for reporting any inconsistencies to the Architect

S E C T I O N R E A R D A N C E S T U D I O

1/13/12/05

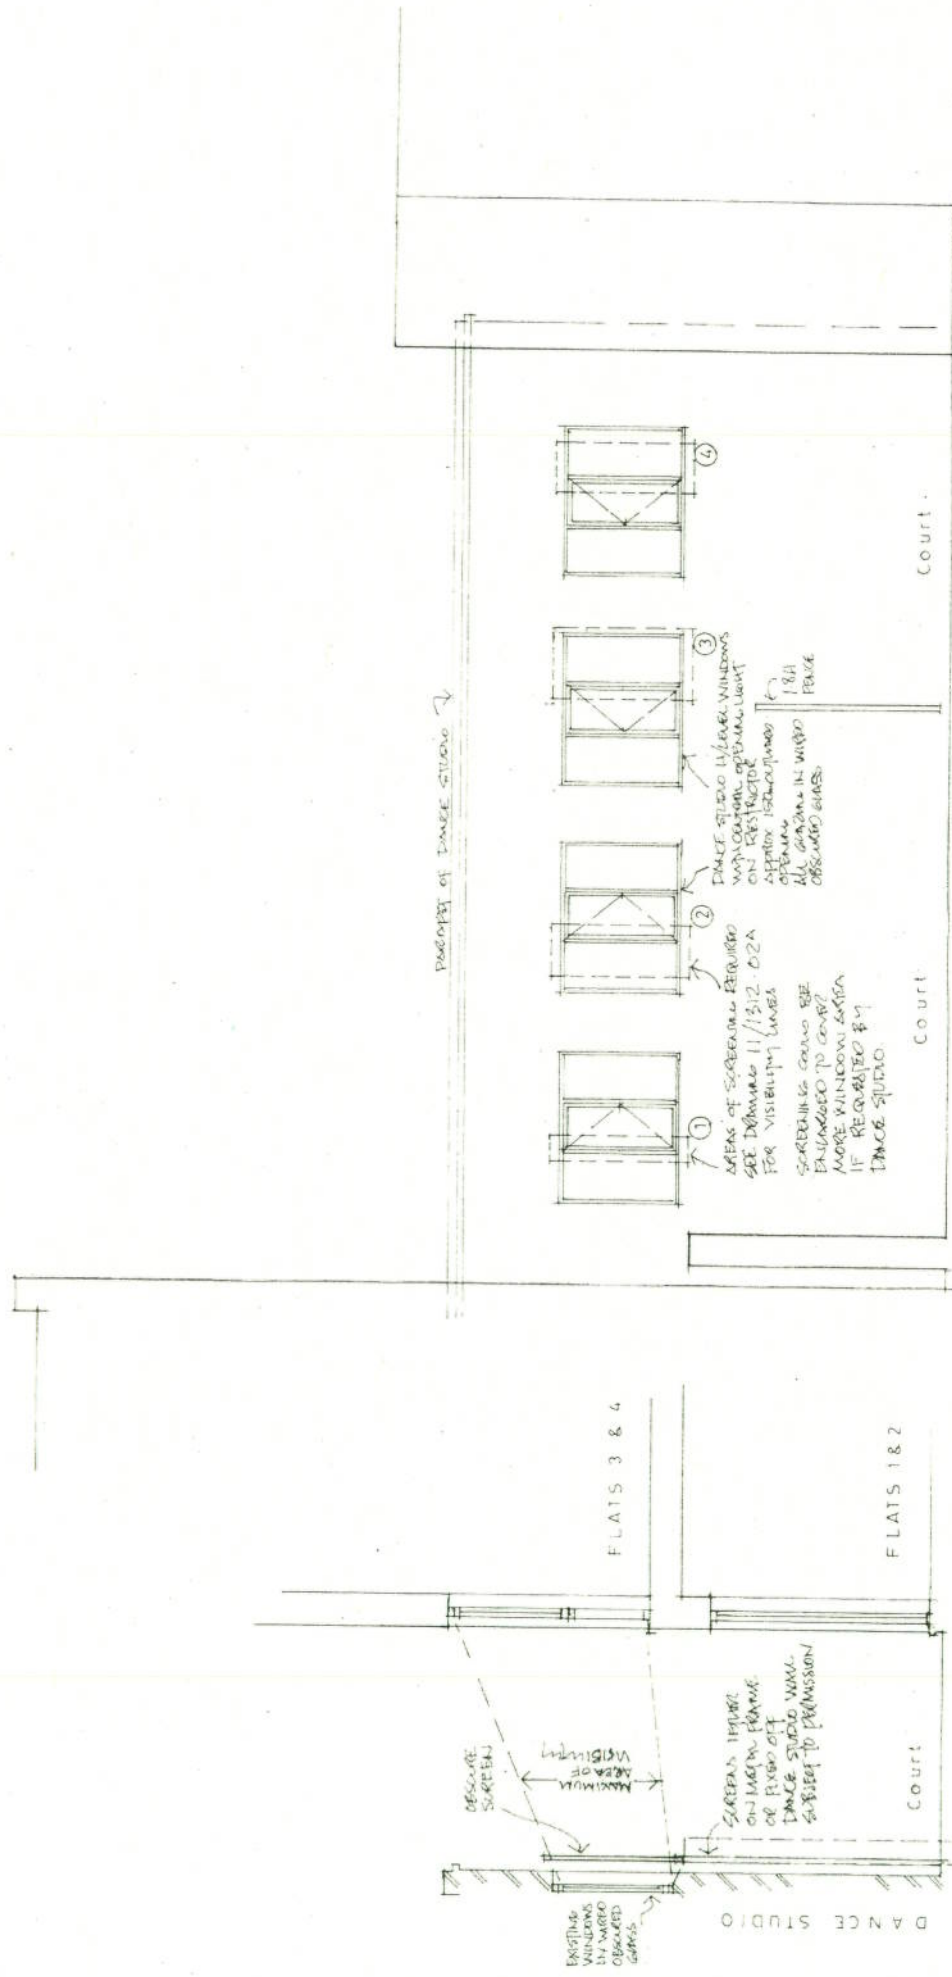

EXISTING WALLS IN WINDOW OPENED GAPS

PERCEPT OF DANCE STUDIO

FLATS 3 & 4

FLATS 1&2

PERCEPT OF DANCE STUDIO

SCREENS HINDER ON LATER PLANE OR RISE OF DANCE STUDIO WALL SUBJECT TO PERMISSION

SCREENS TO BE EVALUATED TO COMPLY WITH MORE RIGOROUS SECTION IF REQUIRED BY DANCE STUDIO

AREAS OF SCREENING REQUIRED SEE DRAWING 1/13/12/02A FOR VISIBILITY LINES

DANCE STUDIO 1/2 LEVEL WINDOWS WITH CONTROL OF DAYLIGHT ON RESTRICTED APPROX 1500mm DEPTH ALL GLASS IN WINDOW FRAME

PERCEPT OF DANCE STUDIO

PERCEPT OF DANCE STUDIO

PERCEPT OF DANCE STUDIO

PERCEPT OF DANCE STUDIO

PERCEPT OF DANCE STUDIO

PERCEPT OF DANCE STUDIO

PERCEPT OF DANCE STUDIO

PERCEPT OF DANCE STUDIO

EXISTING WALLS IN WINDOW OPENED GAPS

PERCEPT OF DANCE STUDIO

FLATS 3 & 4

FLATS 1&2

PERCEPT OF DANCE STUDIO

SCREENS HINDER ON LATER PLANE OR RISE OF DANCE STUDIO WALL SUBJECT TO PERMISSION

SCREENS TO BE EVALUATED TO COMPLY WITH MORE RIGOROUS SECTION IF REQUIRED BY DANCE STUDIO

DANCE STUDIO 1/2 LEVEL WINDOWS WITH CONTROL OF DAYLIGHT ON RESTRICTED APPROX 1500mm DEPTH ALL GLASS IN WINDOW FRAME

PERCEPT OF DANCE STUDIO

PERCEPT OF DANCE STUDIO

PERCEPT OF DANCE STUDIO

PERCEPT OF DANCE STUDIO


PERCEPT OF DANCE STUDIO

PERCEPT OF DANCE STUDIO

PERCEPT OF DANCE STUDIO

PERCEPT OF DANCE STUDIO

PANCE STUDIO WORKSHOPS

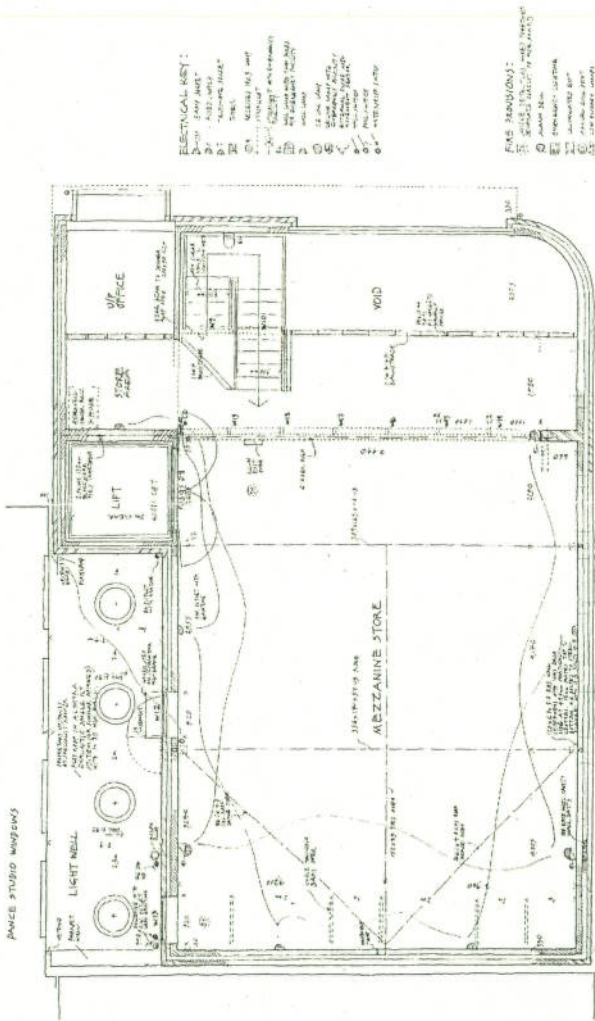


TECHNICAL KEY:
 A: 100mm
 B: 150mm
 C: 200mm
 D: 250mm
 E: 300mm
 F: 350mm
 G: 400mm
 H: 450mm
 I: 500mm
 J: 550mm
 K: 600mm
 L: 650mm
 M: 700mm
 N: 750mm
 O: 800mm
 P: 850mm
 Q: 900mm
 R: 950mm
 S: 1000mm

FMS FINISHES:
 1: 100mm
 2: 150mm
 3: 200mm
 4: 250mm
 5: 300mm
 6: 350mm
 7: 400mm
 8: 450mm
 9: 500mm
 10: 550mm
 11: 600mm
 12: 650mm
 13: 700mm
 14: 750mm
 15: 800mm
 16: 850mm
 17: 900mm
 18: 950mm
 19: 1000mm

MEZZANINE FLOOR PLAN



ART PANCE STUDIOS

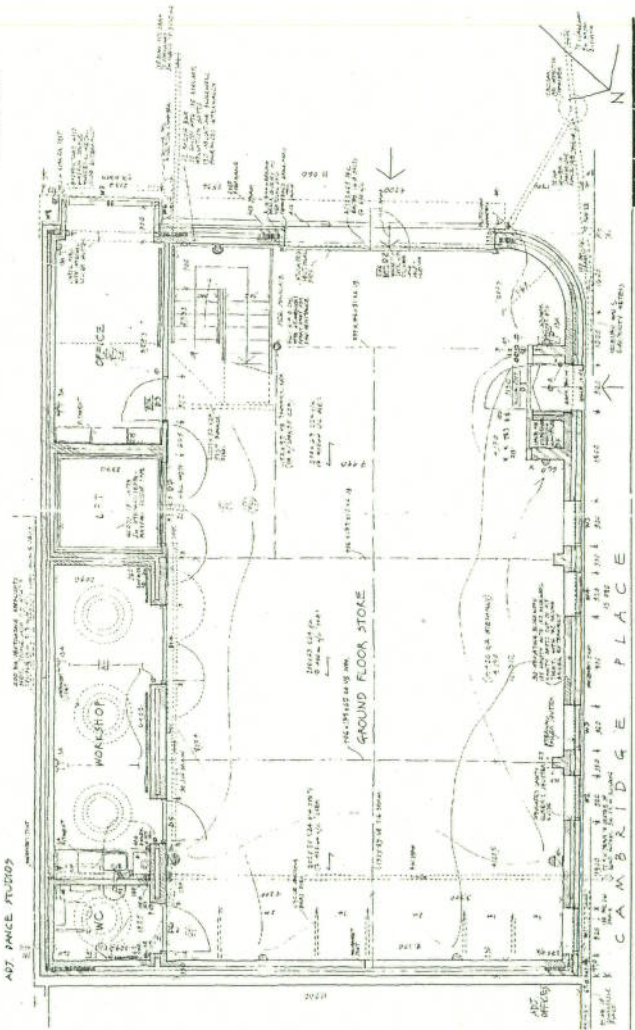

REVISIONS:
 1: 100mm
 2: 150mm
 3: 200mm
 4: 250mm
 5: 300mm
 6: 350mm
 7: 400mm
 8: 450mm
 9: 500mm
 10: 550mm
 11: 600mm
 12: 650mm
 13: 700mm
 14: 750mm
 15: 800mm
 16: 850mm
 17: 900mm
 18: 950mm
 19: 1000mm

DAVID DAVEN ASSOCIATES
 CHARLIE ARCHITECTS
 234 HILL ROAD, CAMBRIDGE, CB2 1HW
 TEL: 01223 513115 FAX: 01223 513668


CYCLE & MOBILITY STORE FOR H. DYKE 10-12 CAMBRIDGE PLACE
 FLOOR PLANS
 A.50

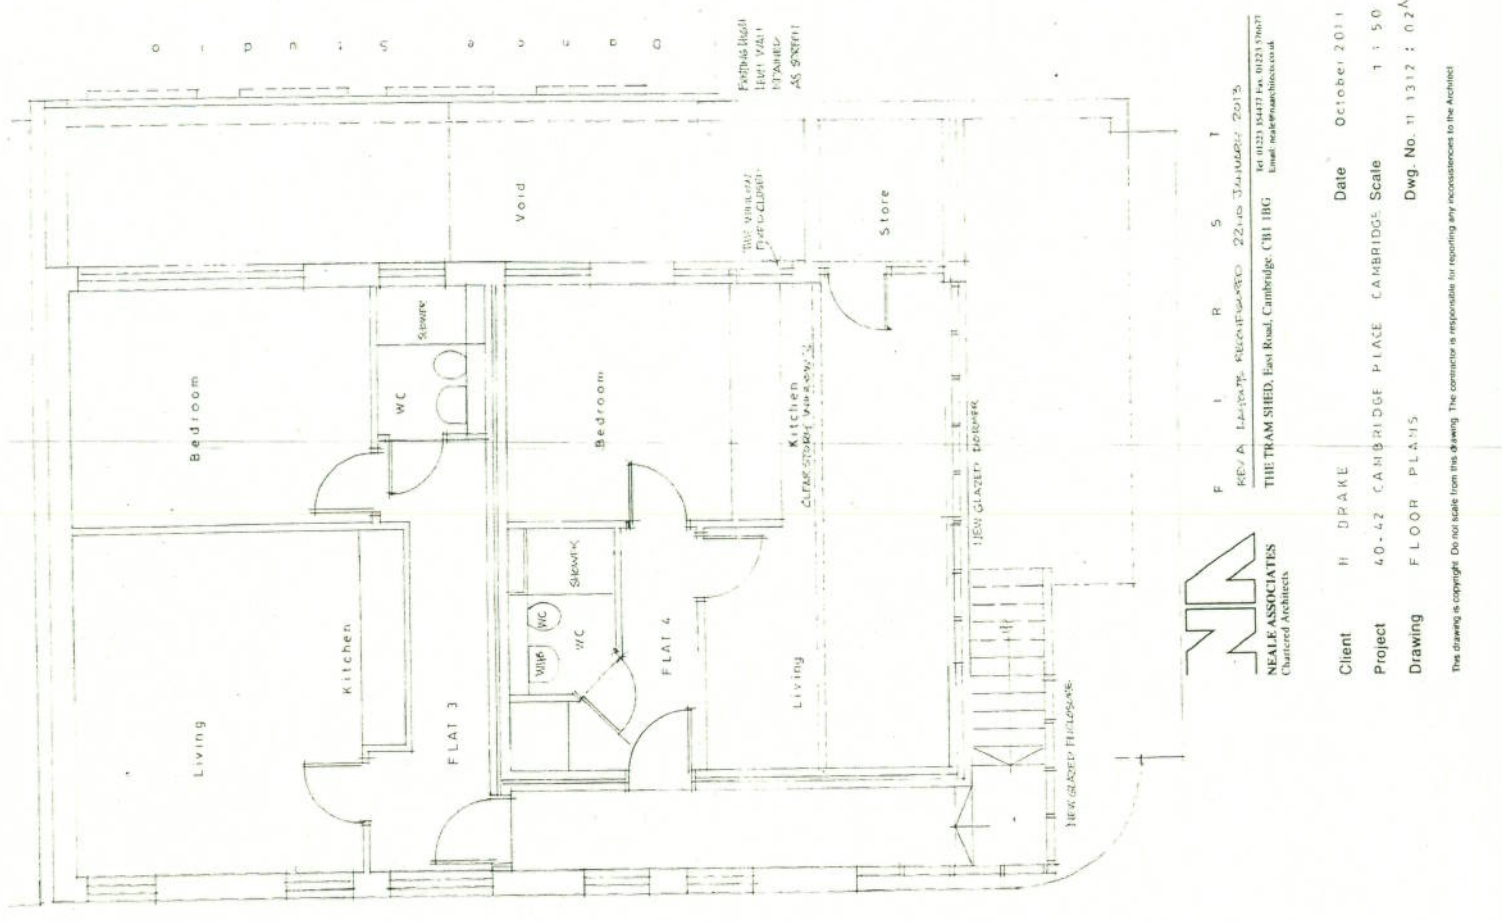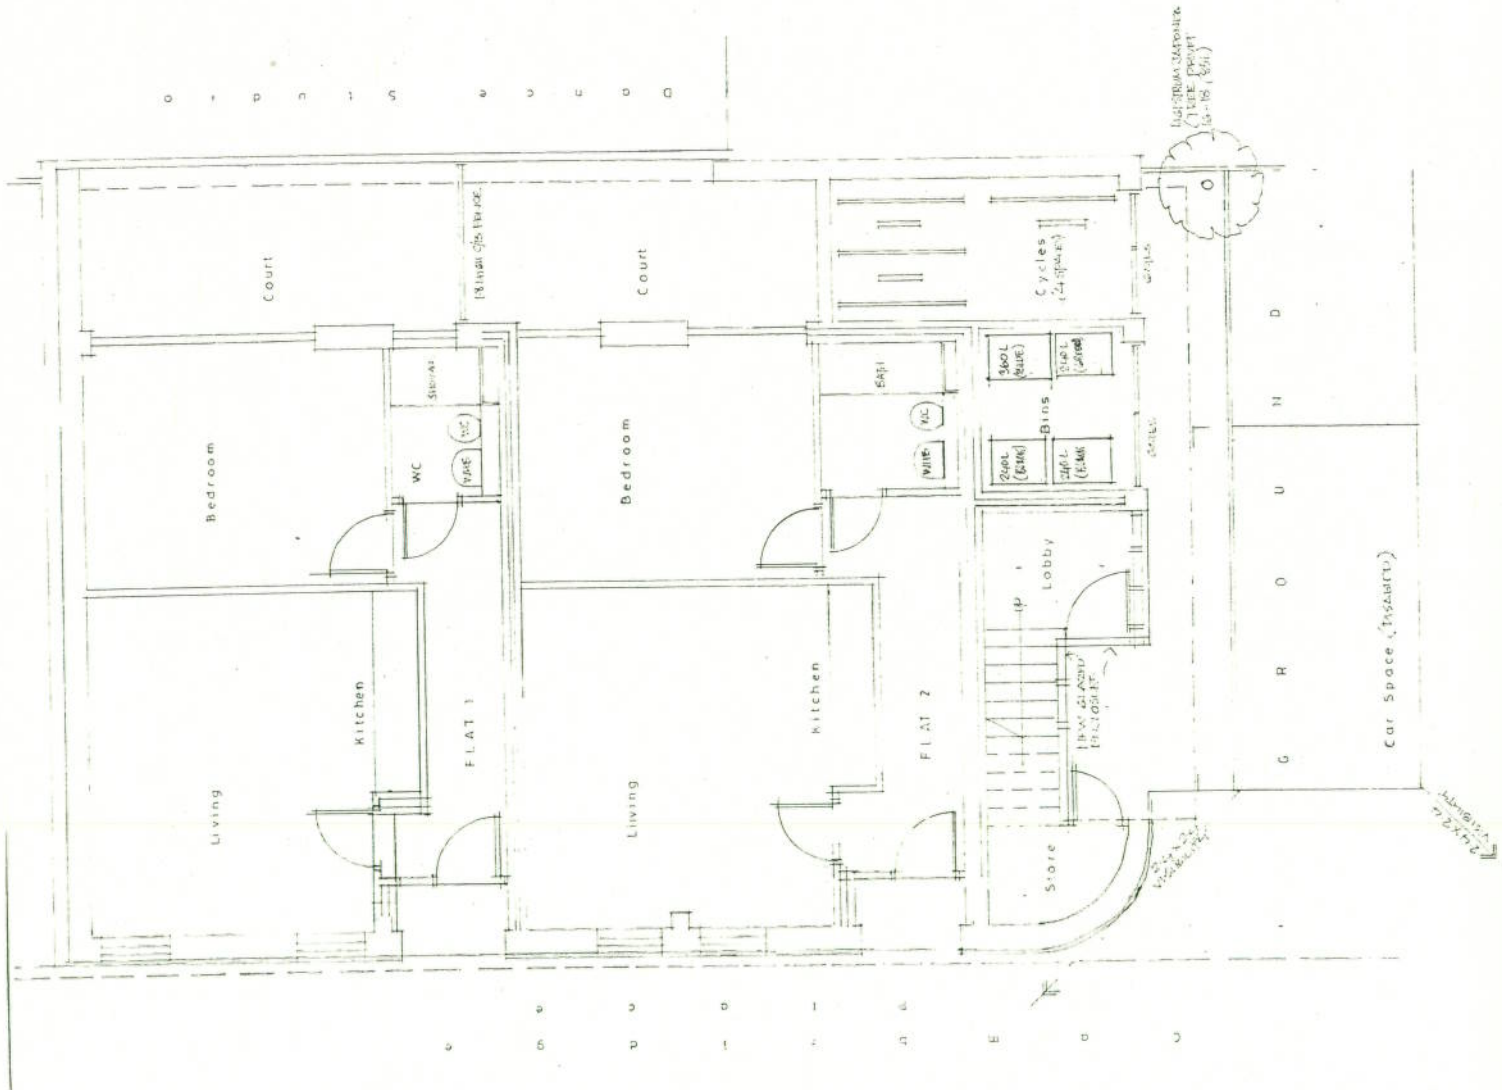

Client: H DRAKE
 Project: 40-42 CAMBRIDGE PLACE CAMBRIDGE Scale: 1:50
 Drawing: FLOOR PLANS Dwg. No. 11 1312: 02A
 Date: October 2011

F I R S T
 REV A LAYOUT RECORRECTED 22.08.2011
 THE TRAM SHED, East Road, Cambridge CB1 1BG
 Tel: 01223 34477 Fax: 01223 35607
 Email: info@neale.co.uk

The drawing is copyright. Do not scale from this drawing. The contractor is responsible for reporting any inaccuracies to the Architect.

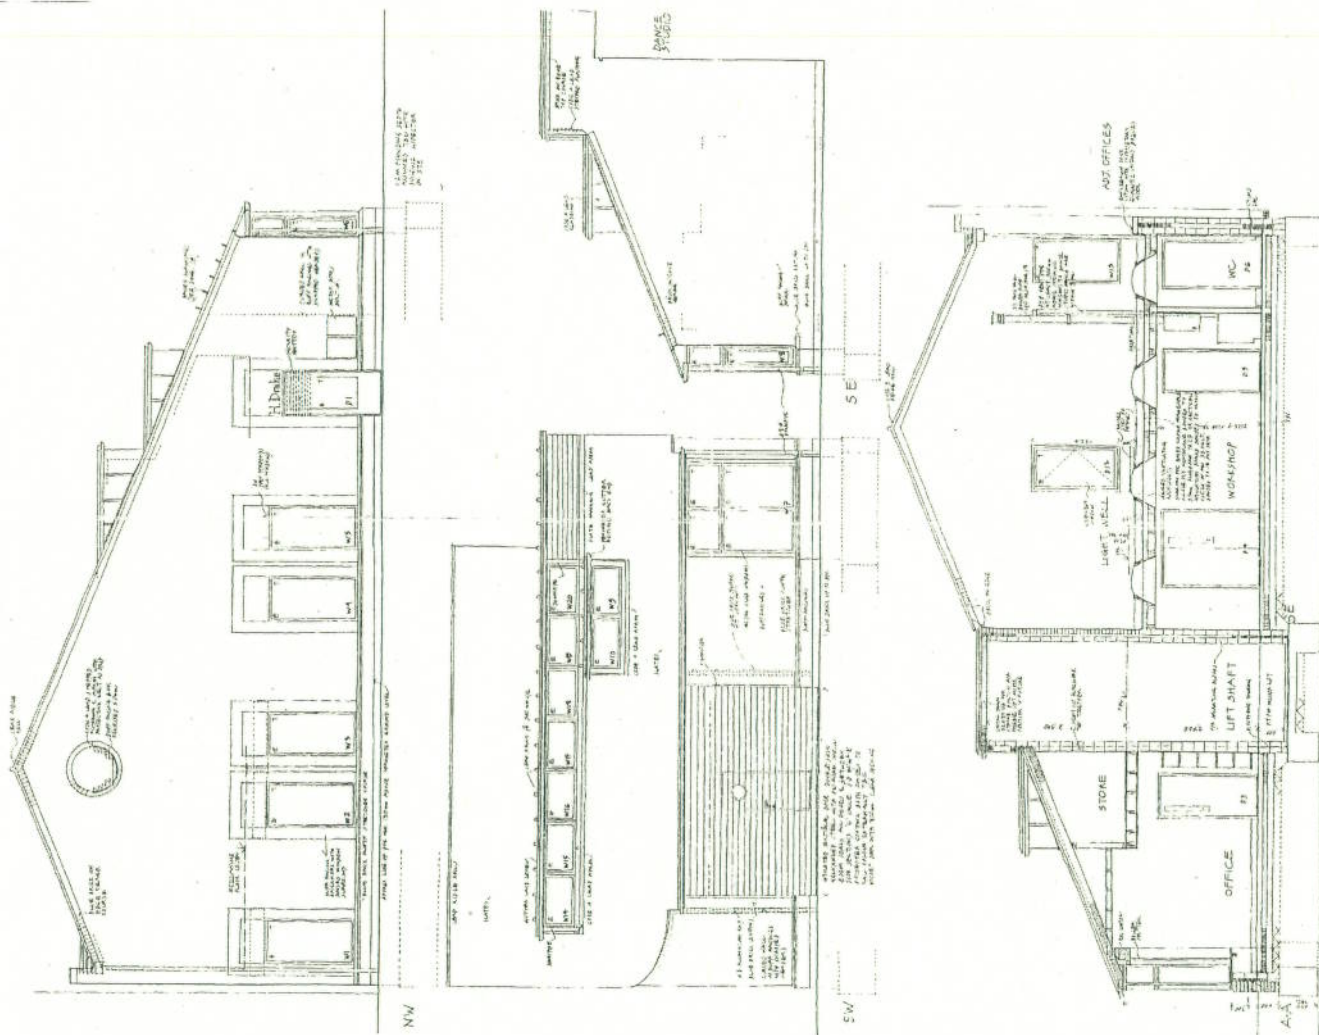


NOTES:
 1. ALL DIMENSIONS ARE IN FEET AND INCHES UNLESS OTHERWISE STATED.
 2. DIMENSIONS ARE TO FACE UNLESS OTHERWISE STATED.
 3. DIMENSIONS TO FACE UNLESS OTHERWISE STATED.
 4. DIMENSIONS TO FACE UNLESS OTHERWISE STATED.

ADMISSIONS:
 A. 1/25/52
 B. 1/25/52

DAVID RAVENHILL ASSOCIATES
 CHARTERED ARCHITECTS
 264 Hills Road Cambridge CB2 1NW
 Telephone 053335015 Telex 8922 STAB
 K. 7/62. 228/175

**CYCLE & MOBILITY STORE FOR
 H. DRAKE 10-12 CAMBRIDGE PLACE**
 ELEVATIONS & SECTION A-A

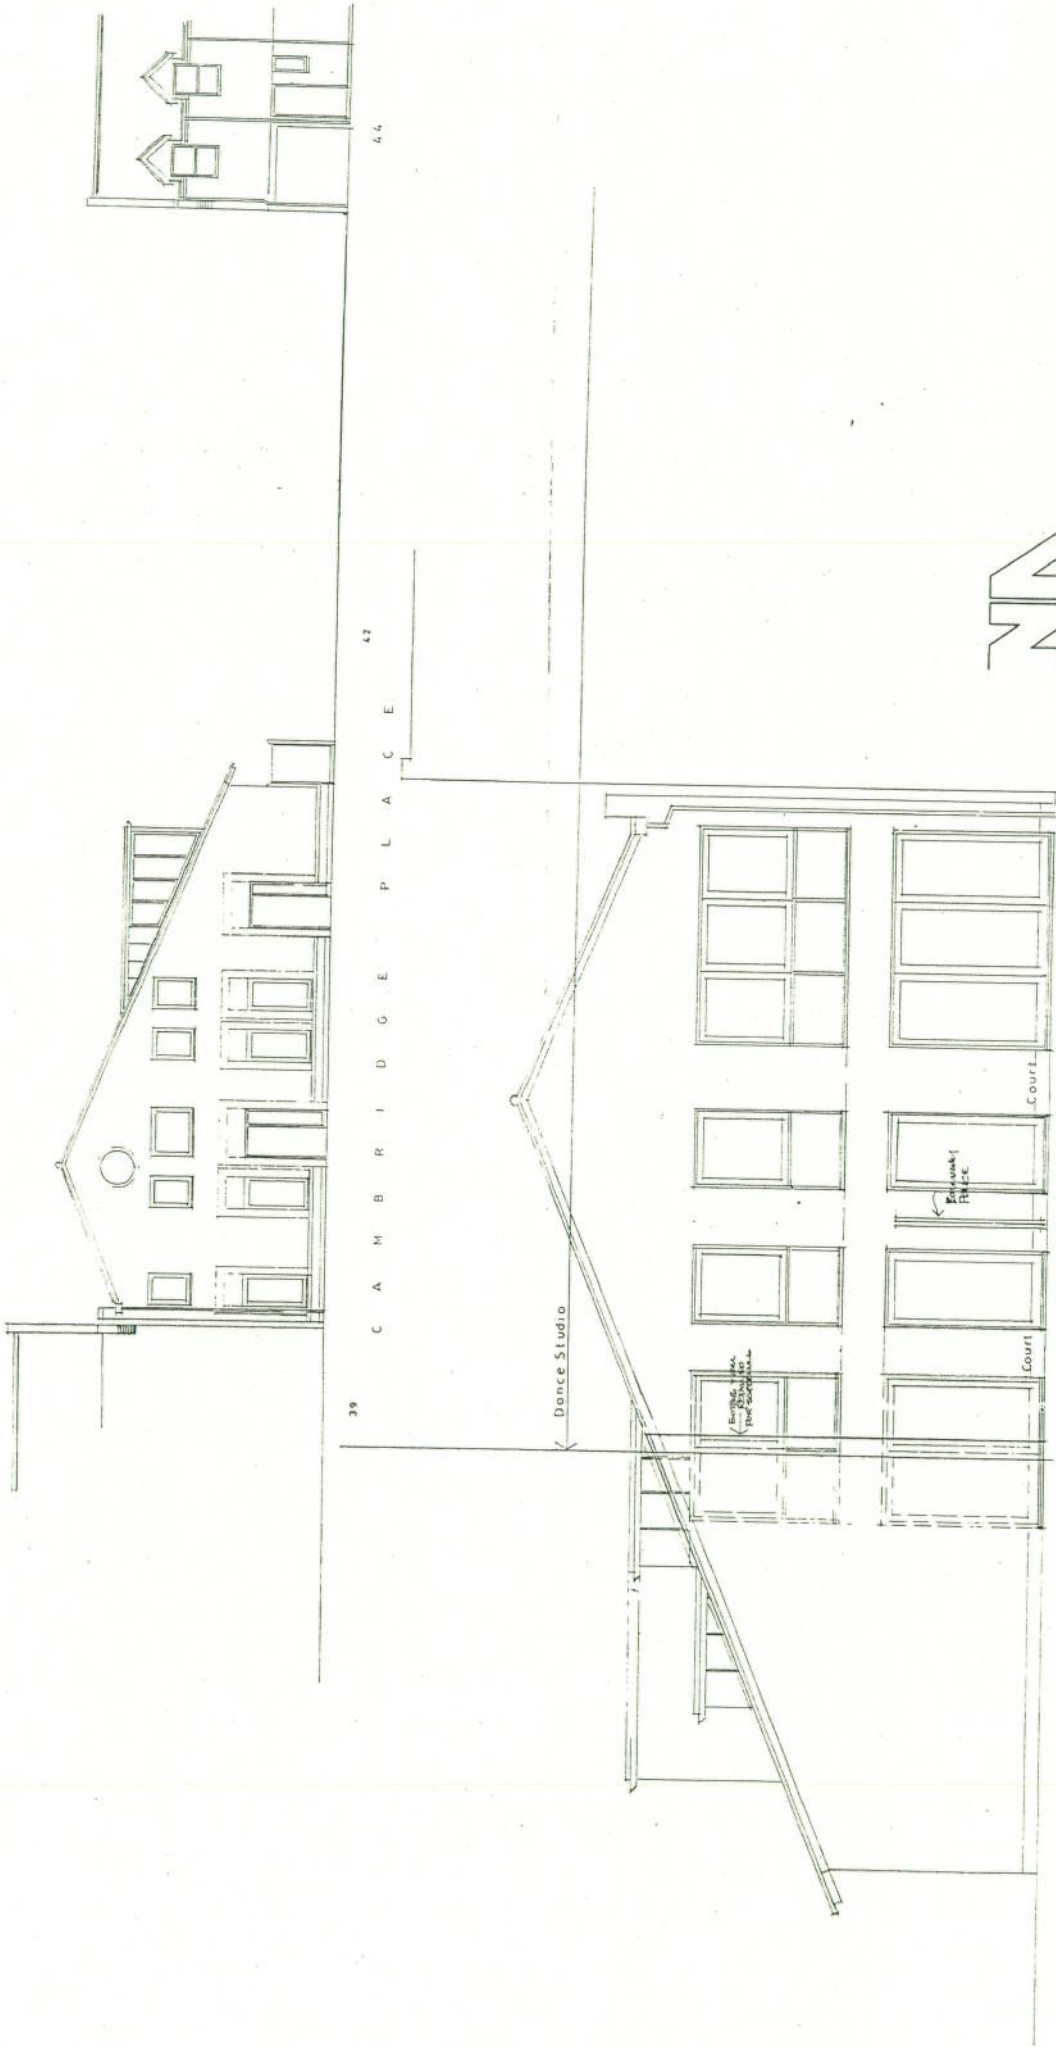


NEALE ASSOCIATES
Chartered Architects


THE TRAM SHED, East Road, Cambridge, Cambridgeshire CB1 1HG
Tel: 01223 53477 Fax: 01223 53607
Email: neale@nealeassociates.co.uk

Client H DRAKE Date January 2012
Project 40 42 CAMBRIDGE PLACE - CAMBRIDGE Scale 1:100 1:50
Drawing ELEVATIONS 2 Dwg. No. 11/1312 : 04


This drawing is copyright. Do not scale from this drawing. The contractor is responsible for reporting any inconsistencies to the Architect.

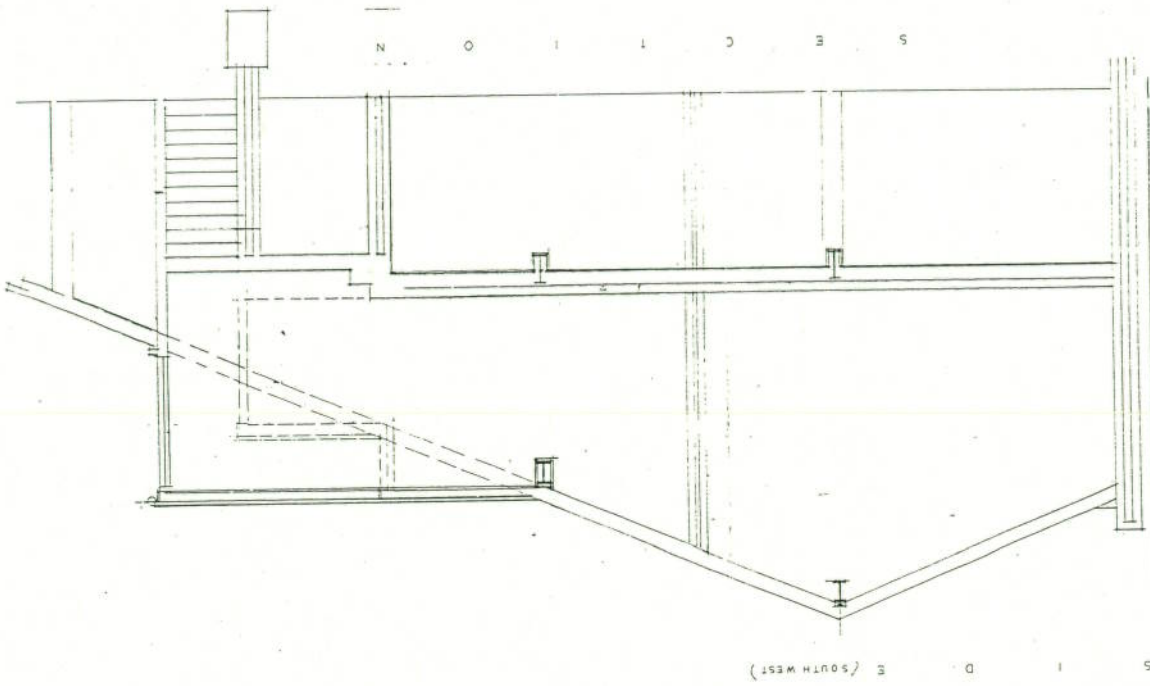

S I D I S (SOUTH WEST)

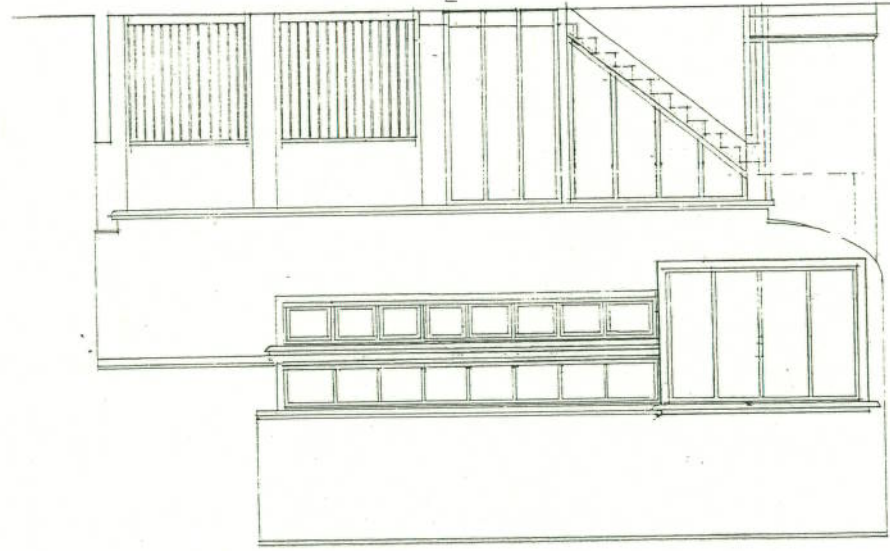

F A O T I N O R

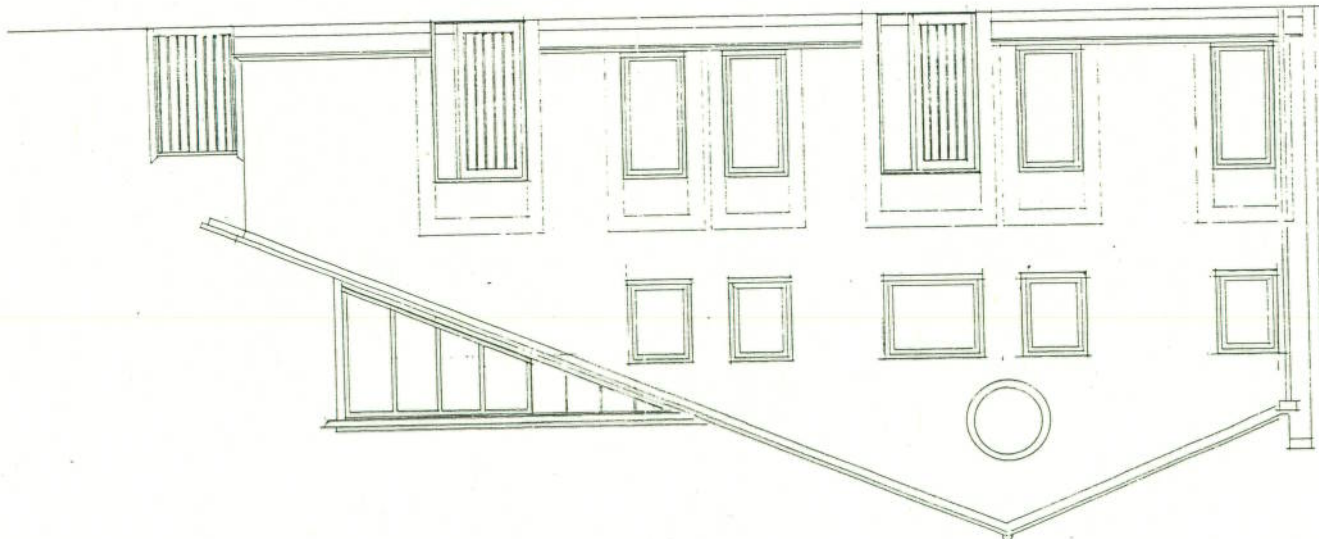

THE TRAM SHED, East Road, Cambridge, CB1 1HG
Tel: 01223 34417 Fax: 01223 37687
Email: neale@nealearchitects.co.uk

Client H DRAKE Date October 2011
Project 4.0 4.2 CAMBRIDGE PLACE CAMBRIDGE Scale 1 : 50
Drawing ELEVATIONS V SECTION Dwg. No. 11/1312 v 03

This drawing is copyright. Do not scale from this drawing. The contractor is responsible for reporting any inconsistencies to the Architect