




PROPOSED GROUND FLOOR. 1:100

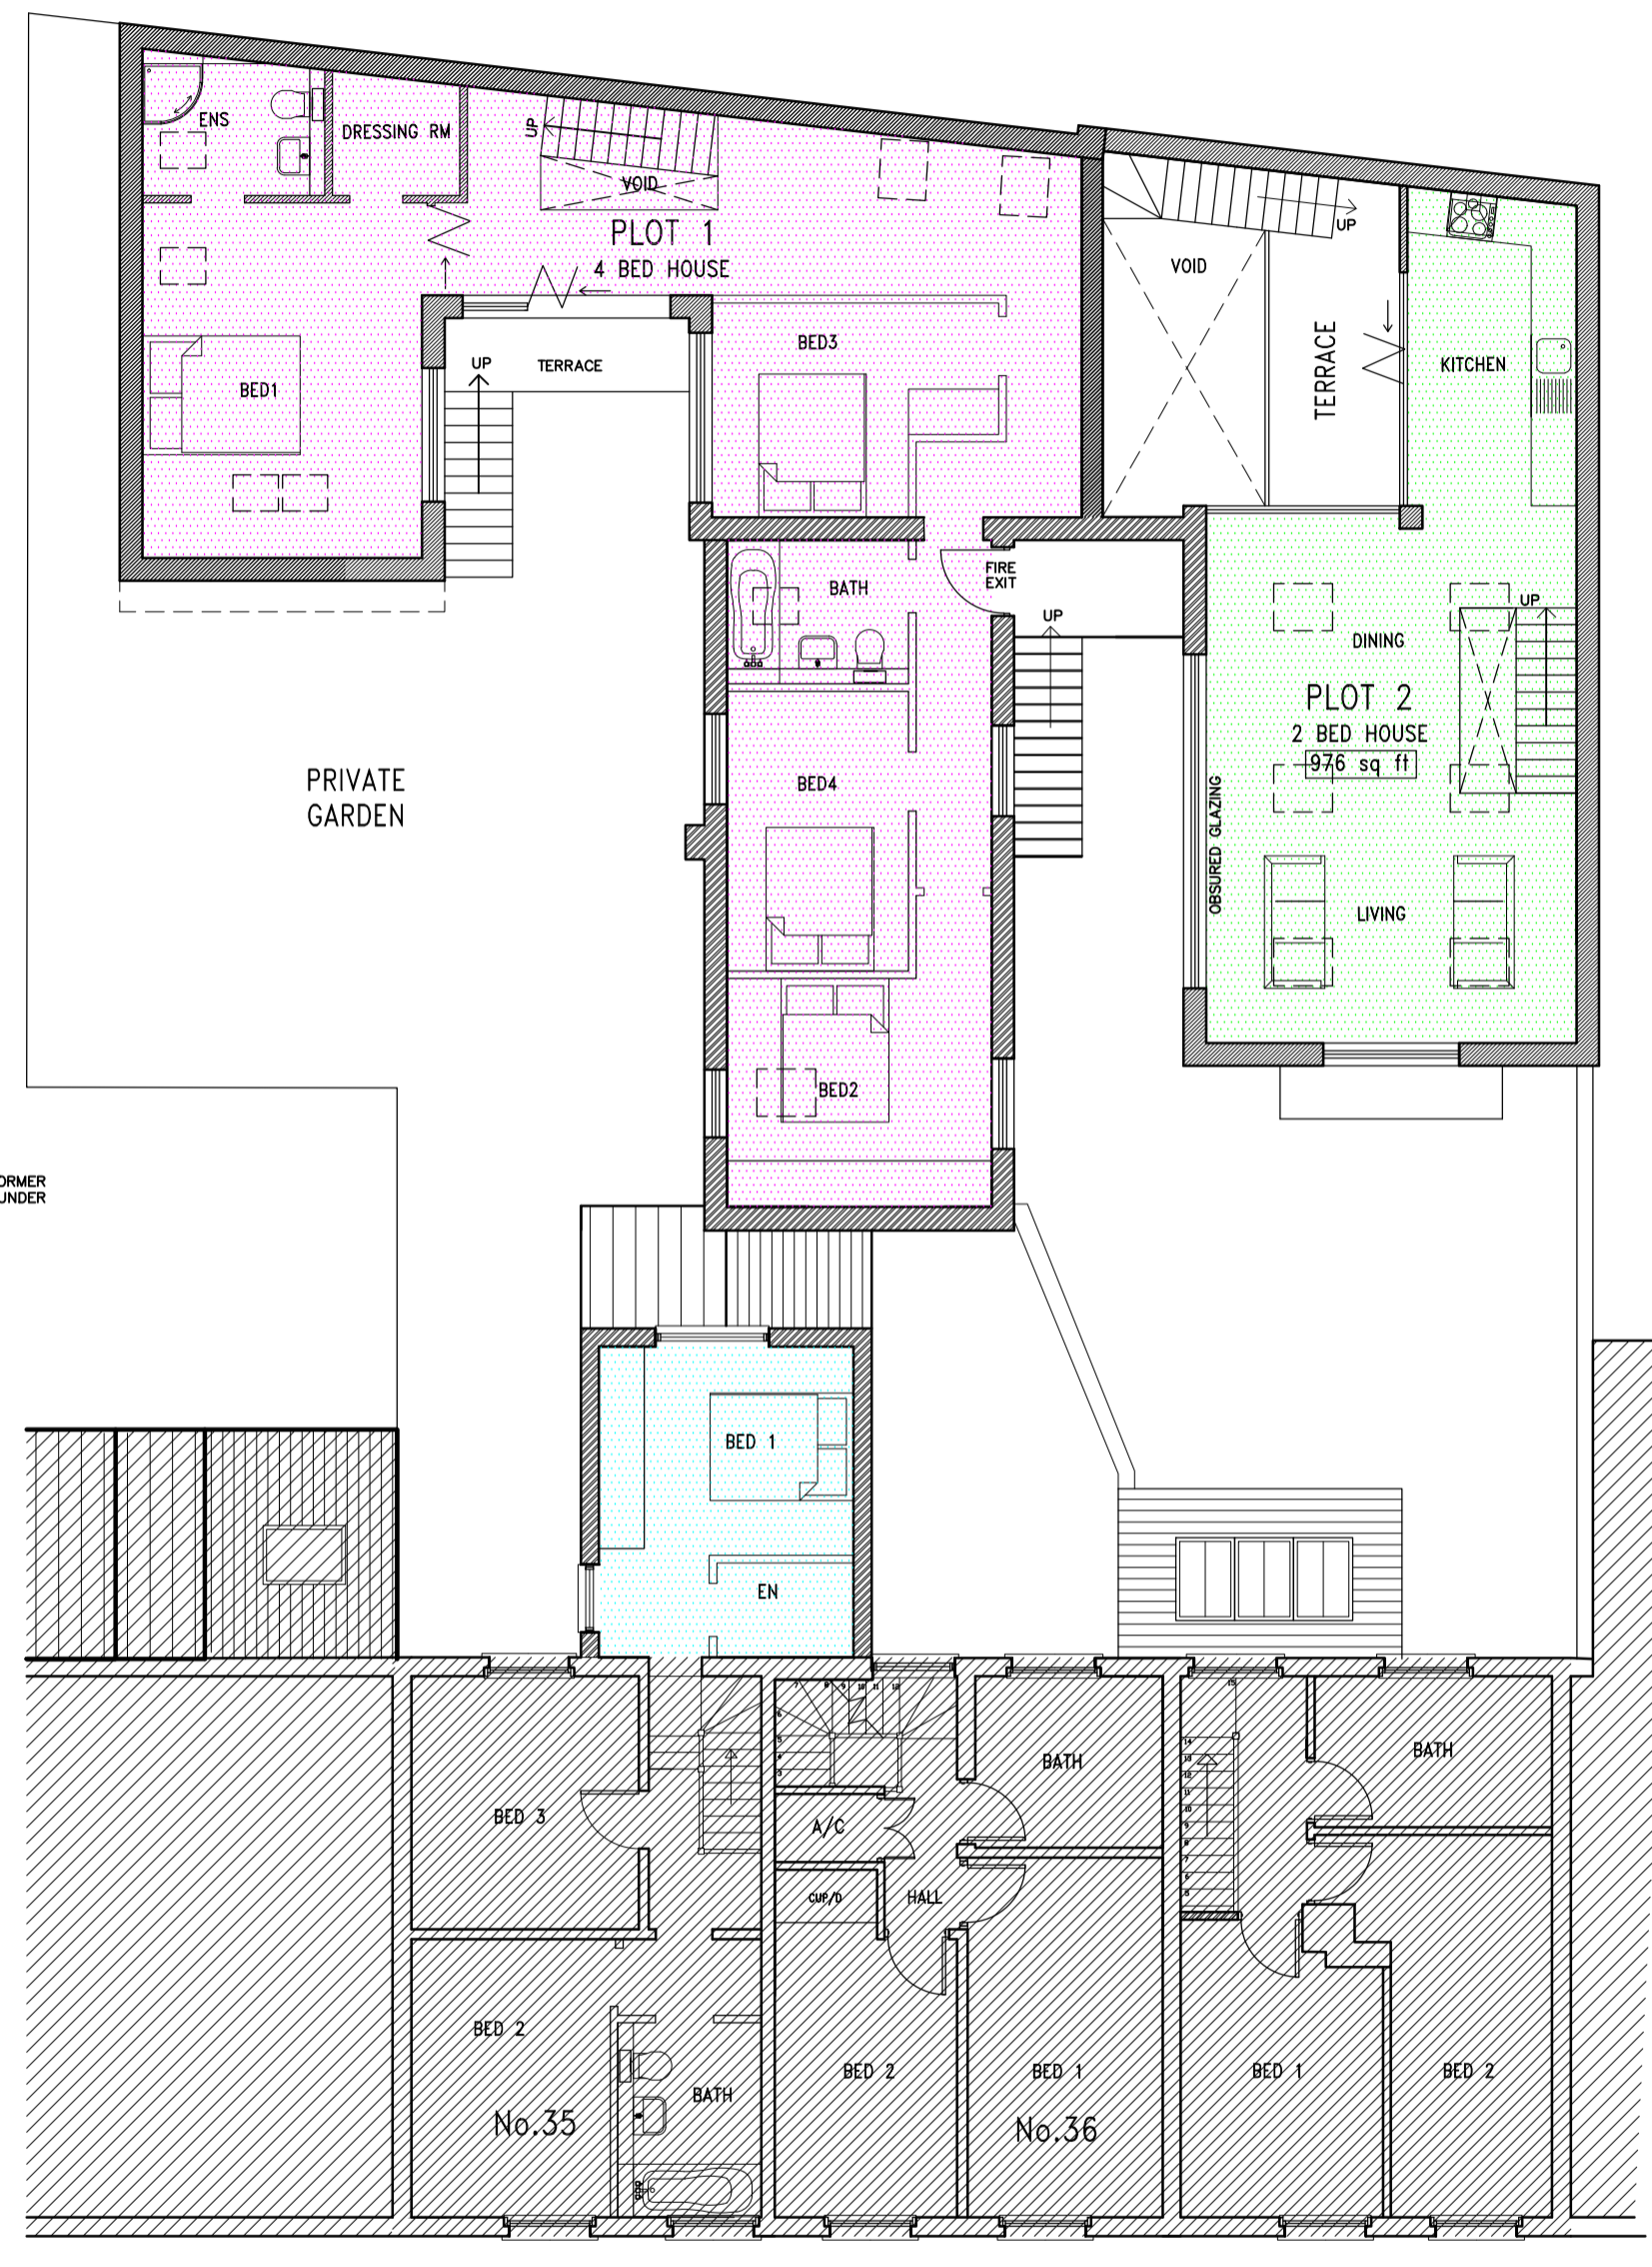

PROPOSED FIRST FLOOR. 1:100

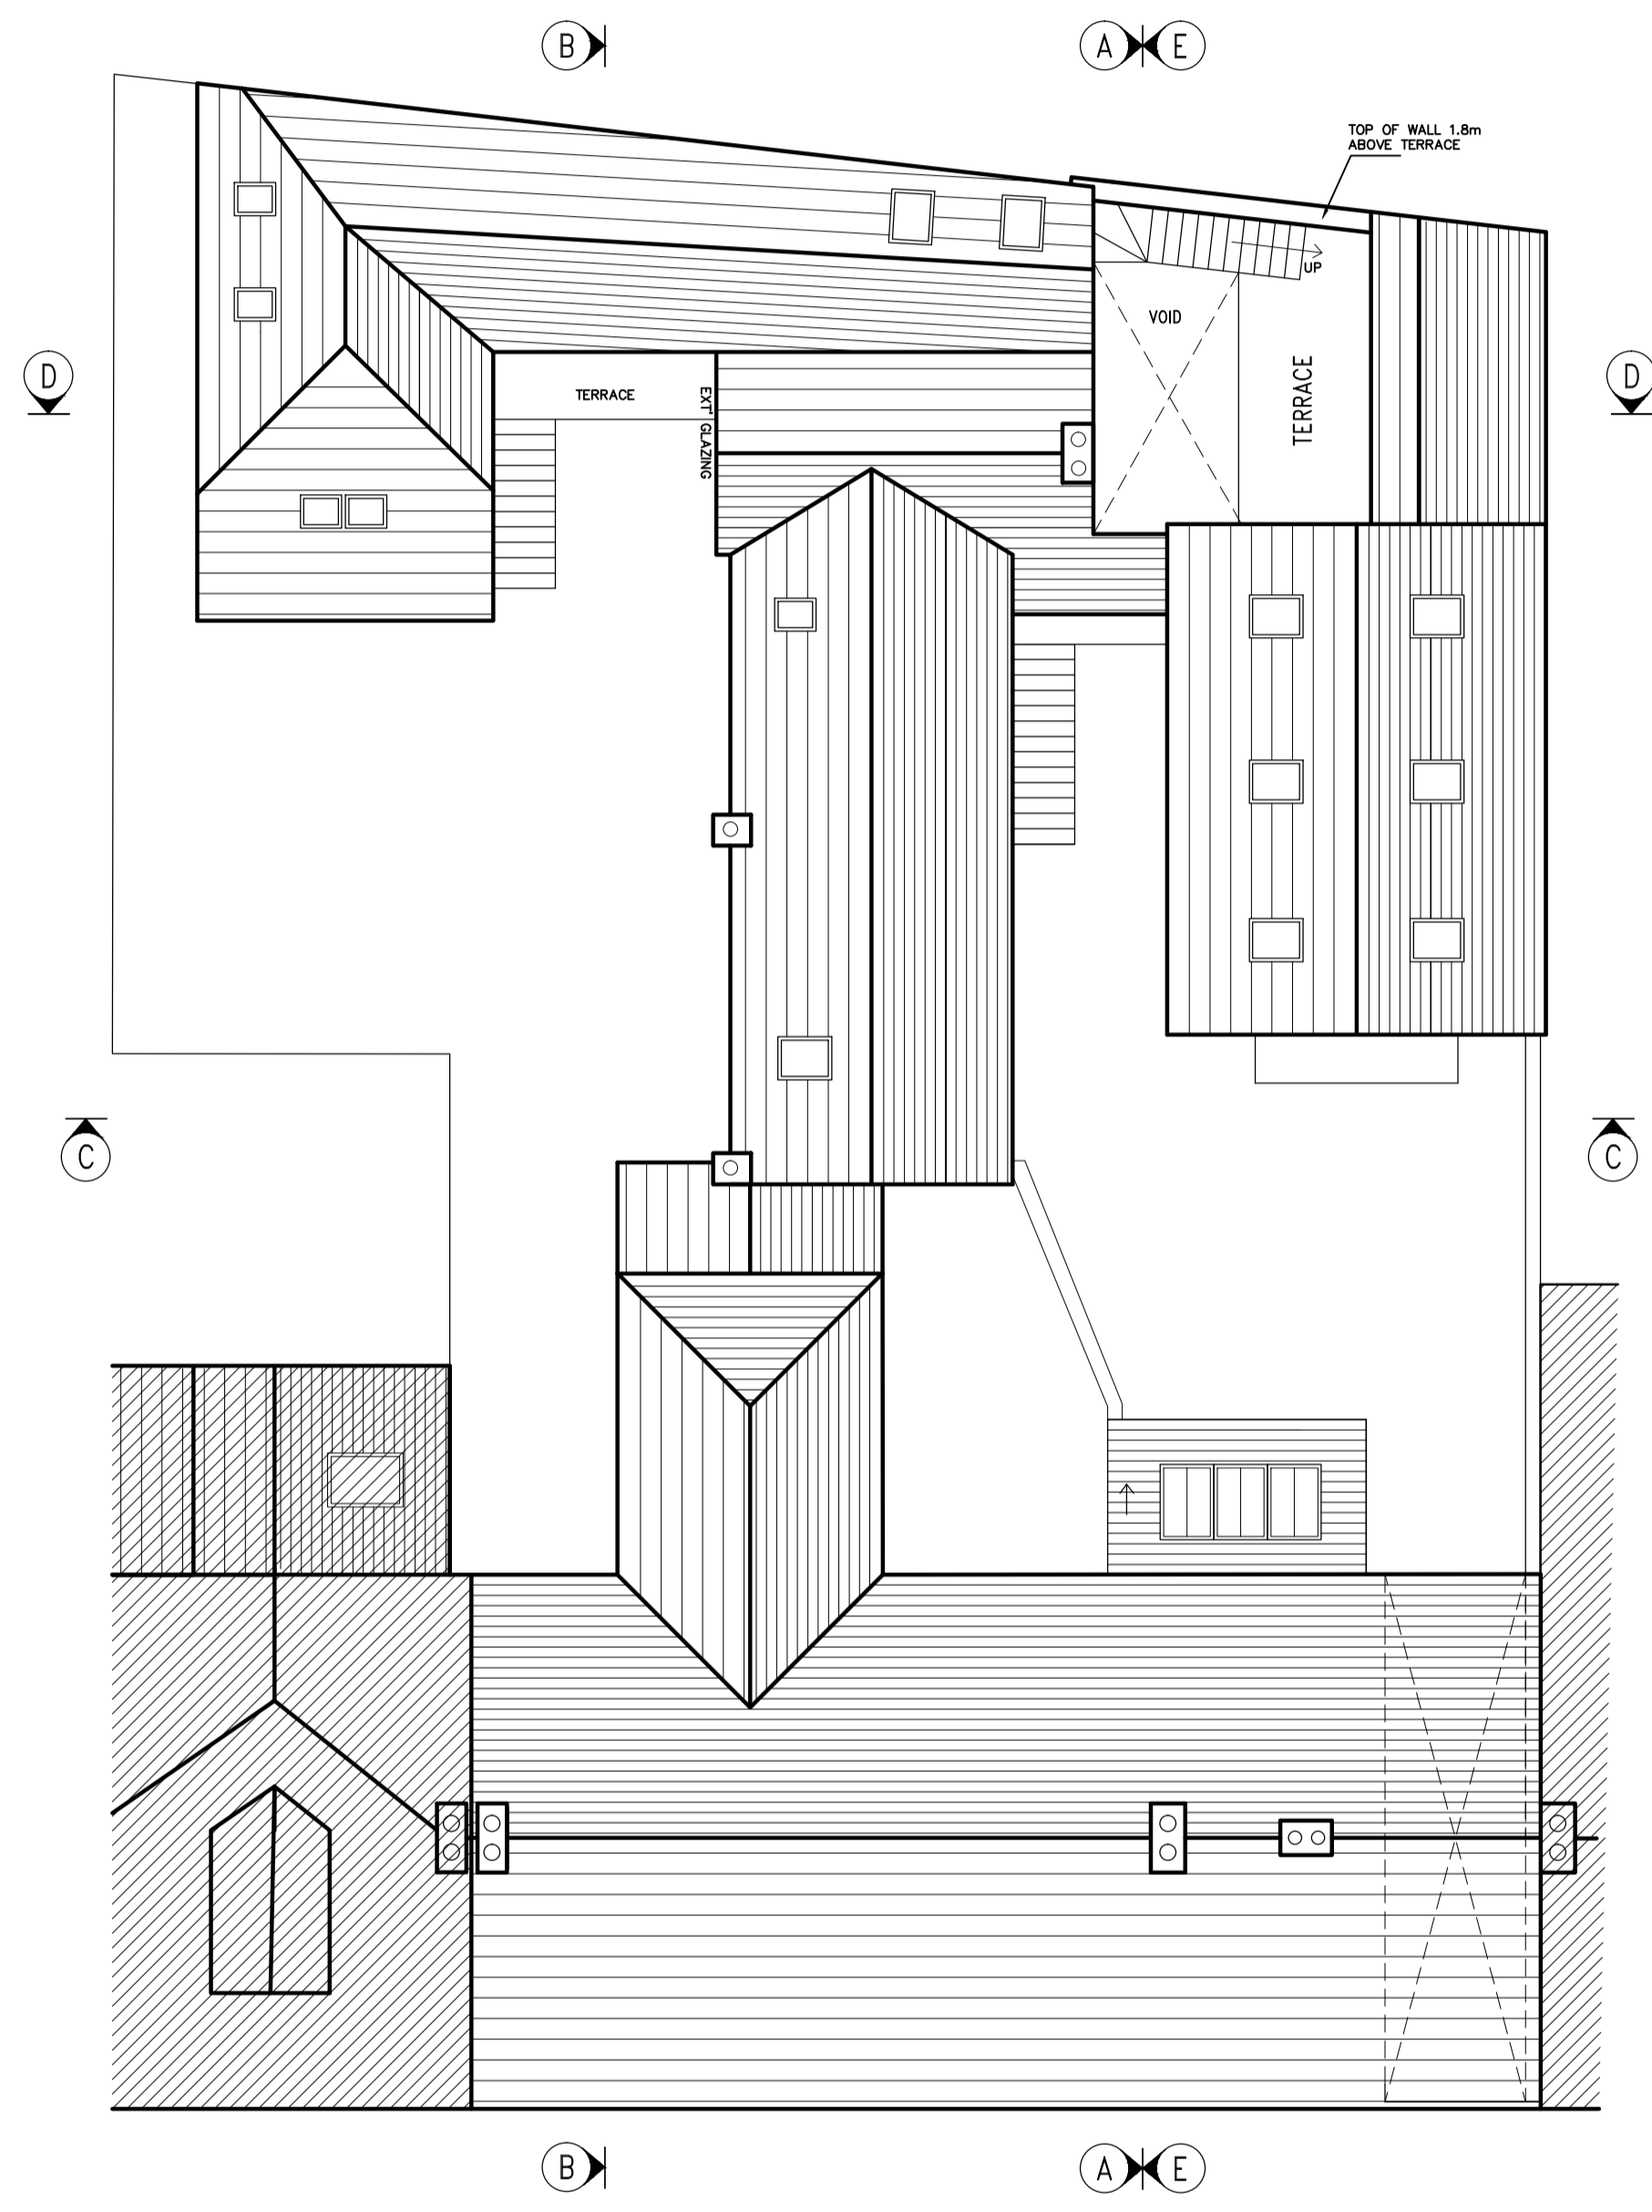

ROOF PLAN. 1:100

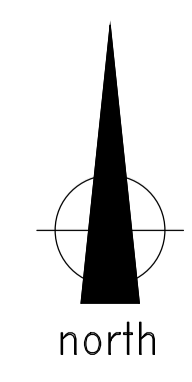

PLANNING

CLIENT  
LEACH PROPERTIES

PROJECT  
REDEVELOPMENT AND CONVERSION OF  
EXISTING BUILDING AT 37 CITY ROAD,  
CAMBRIDGE, CB1 1DP.

TITLE  
PROPOSED PLANS

DRAWING STATUS  
PLANNING

DRAWN	DSR	CHECKED	CS/NP
-------	-----	---------	-------

SCALE 1:100 @ A1

DATE Nov '12

THE GALLERY  
96 KING ST  
CAMBRIDGE  
CB1 1LN

T: 01223 361803  
F: 01223 361808  
W: www.dpaarchitects.co.uk  
E: info@dpaarchitects.co.uk



JOB NO.	DRAWING NUMBER	REV
304	PL (21)03	-