
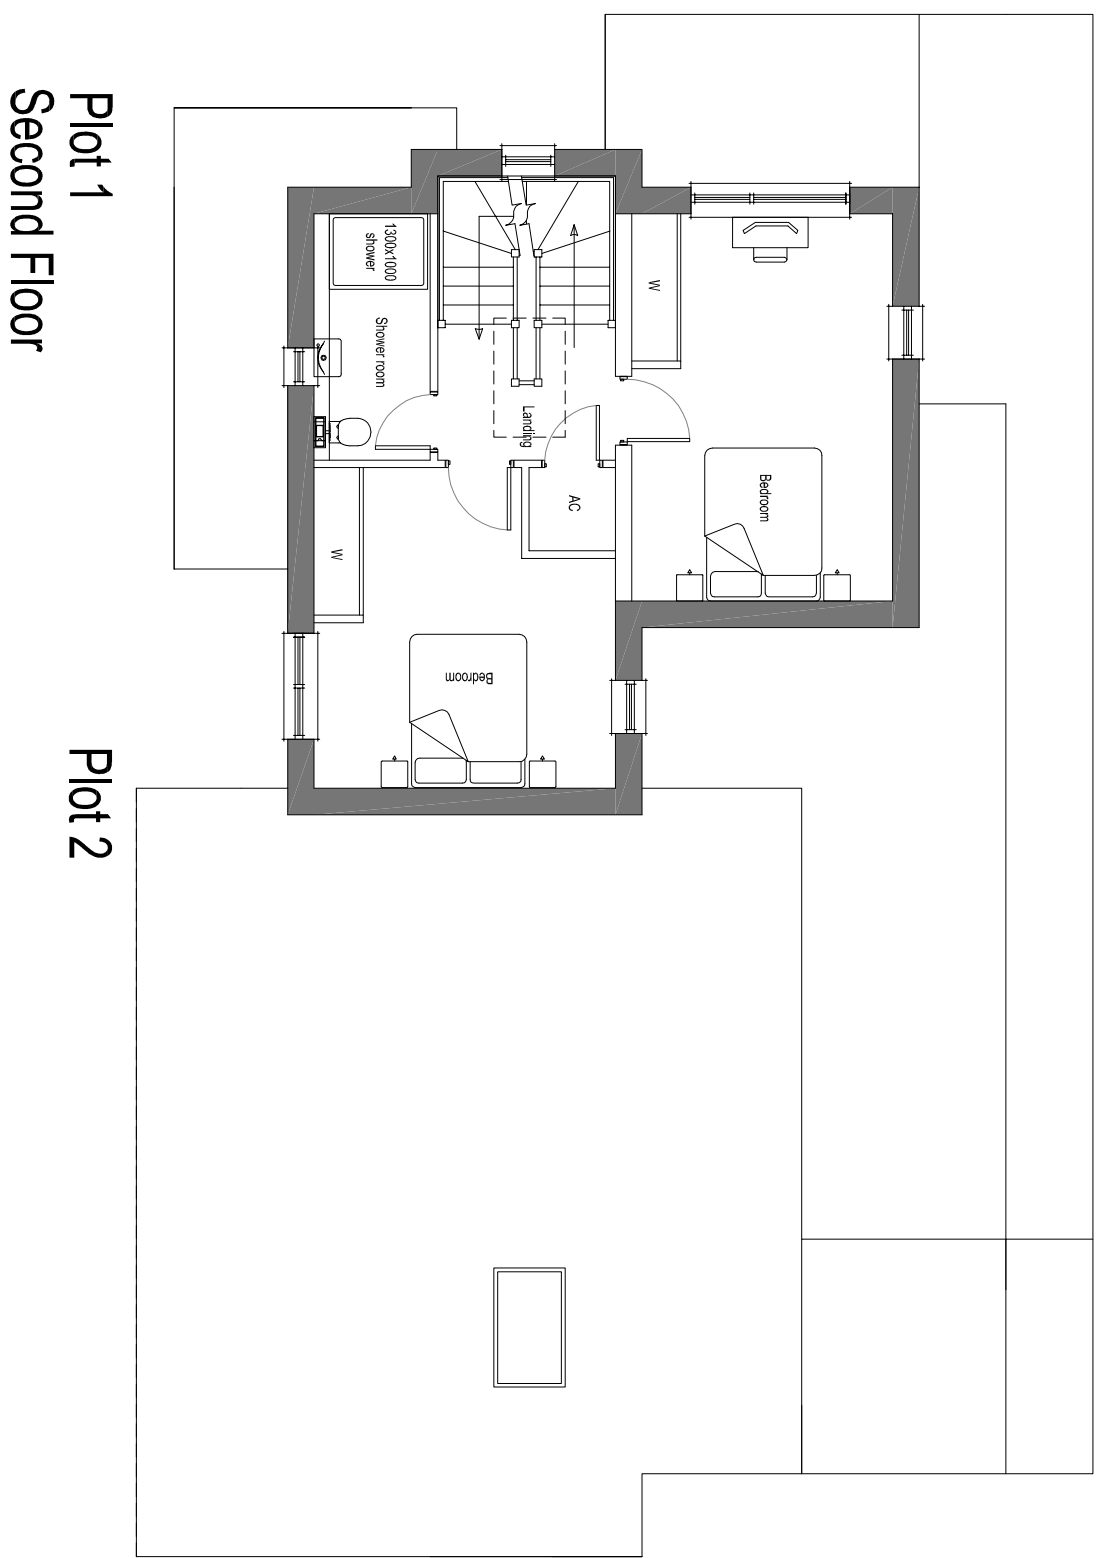
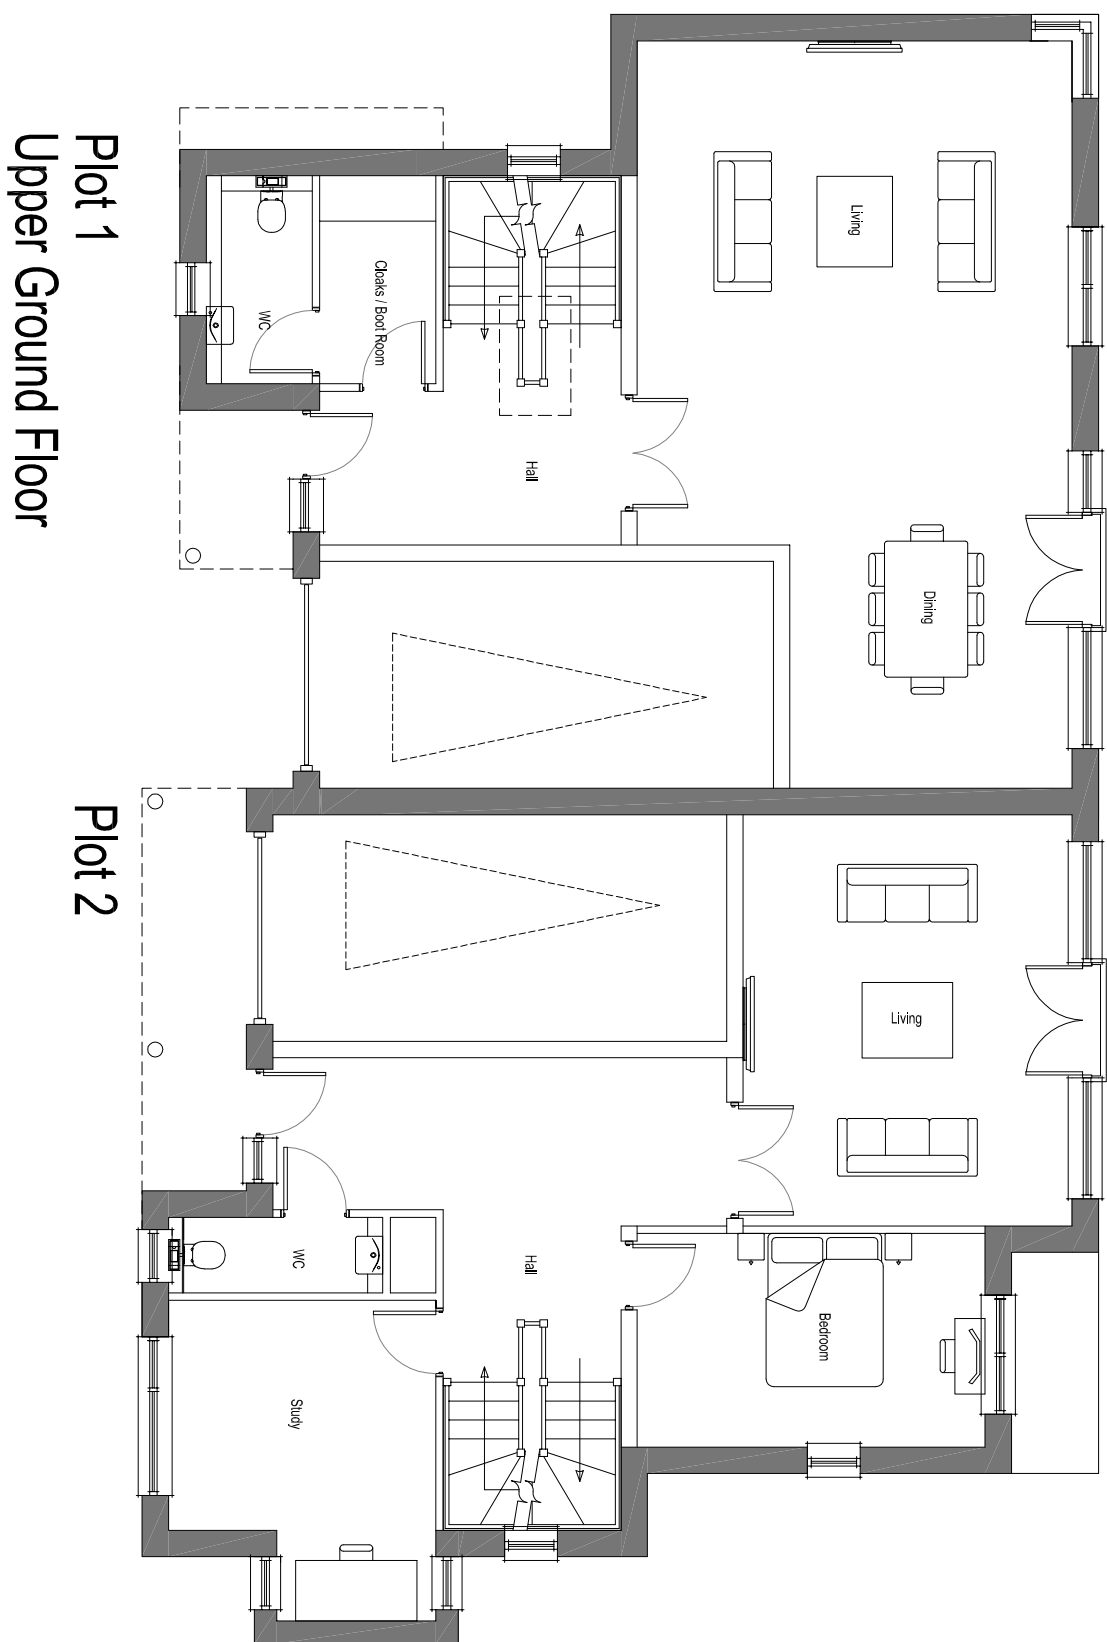
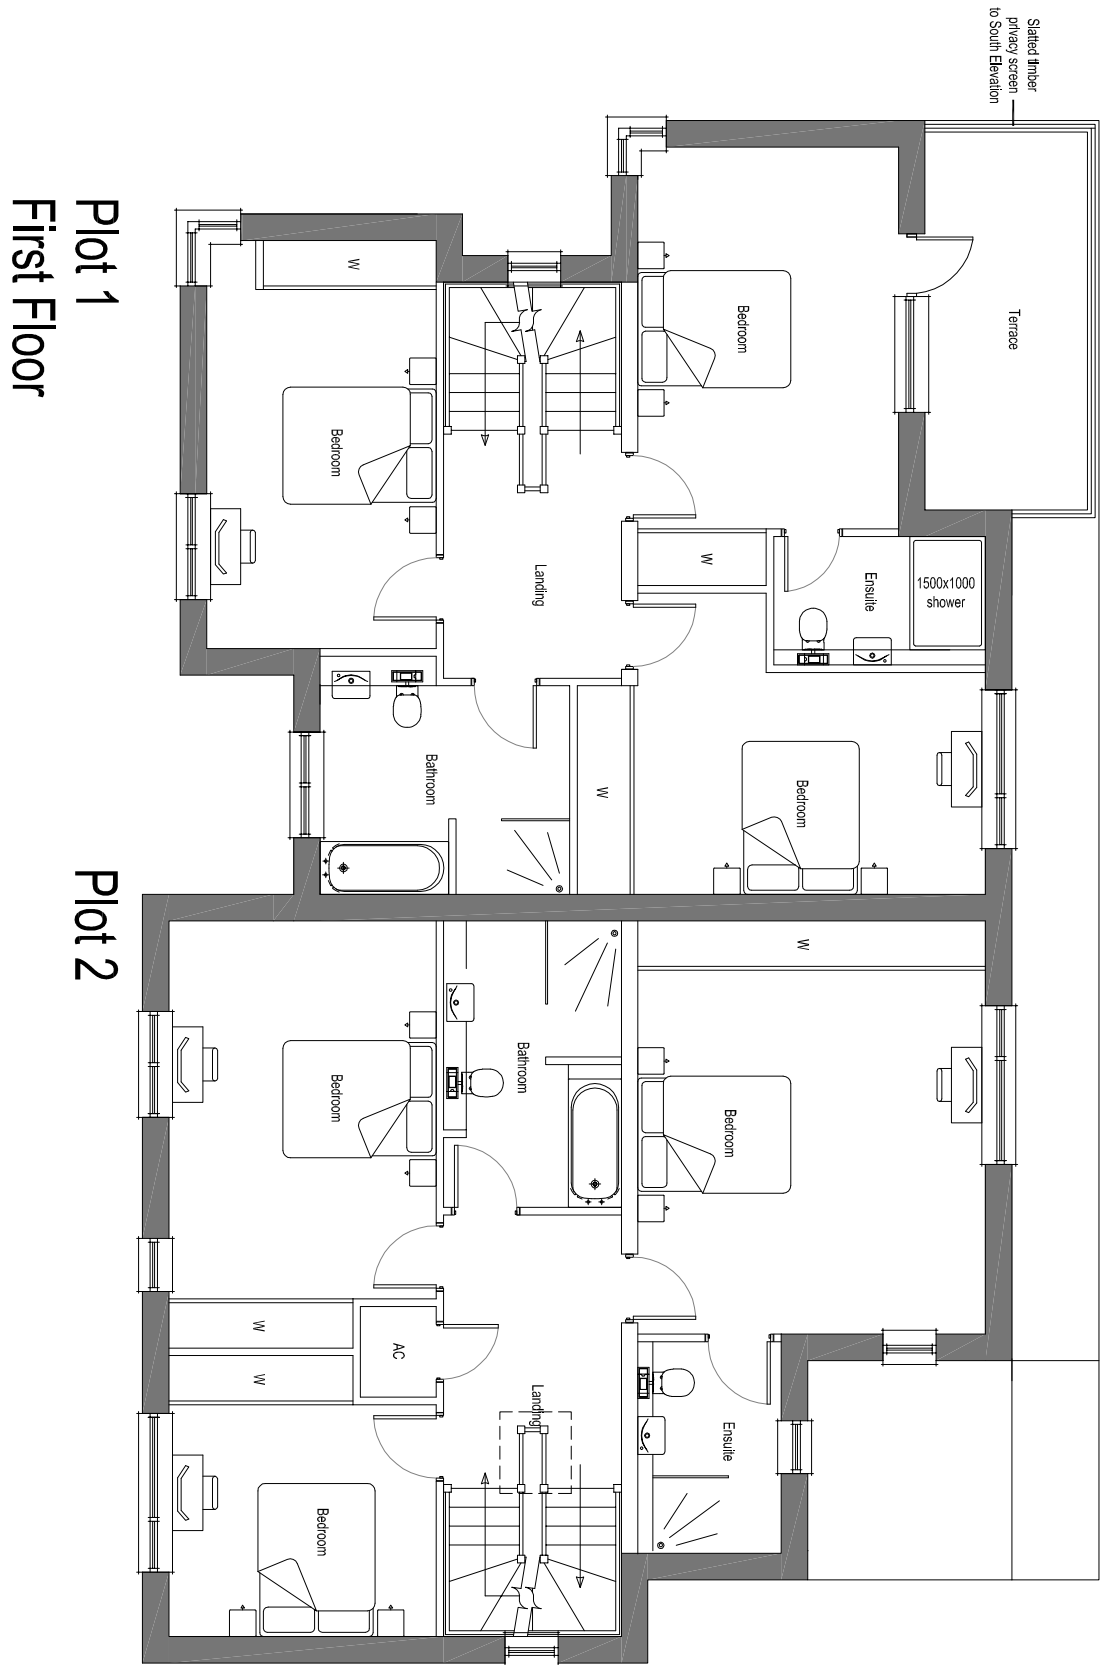


Rev. No.	Date.	Amendment.	Initial.
A	25-10-12	Timber privacy screens added to south facing side of terrace	MC
B	04-07-13	Following Urban Design and Conservation Team comments Floor layouts amended to increase distance from northern elevation and to decrease width of northern most element of elevation	MC

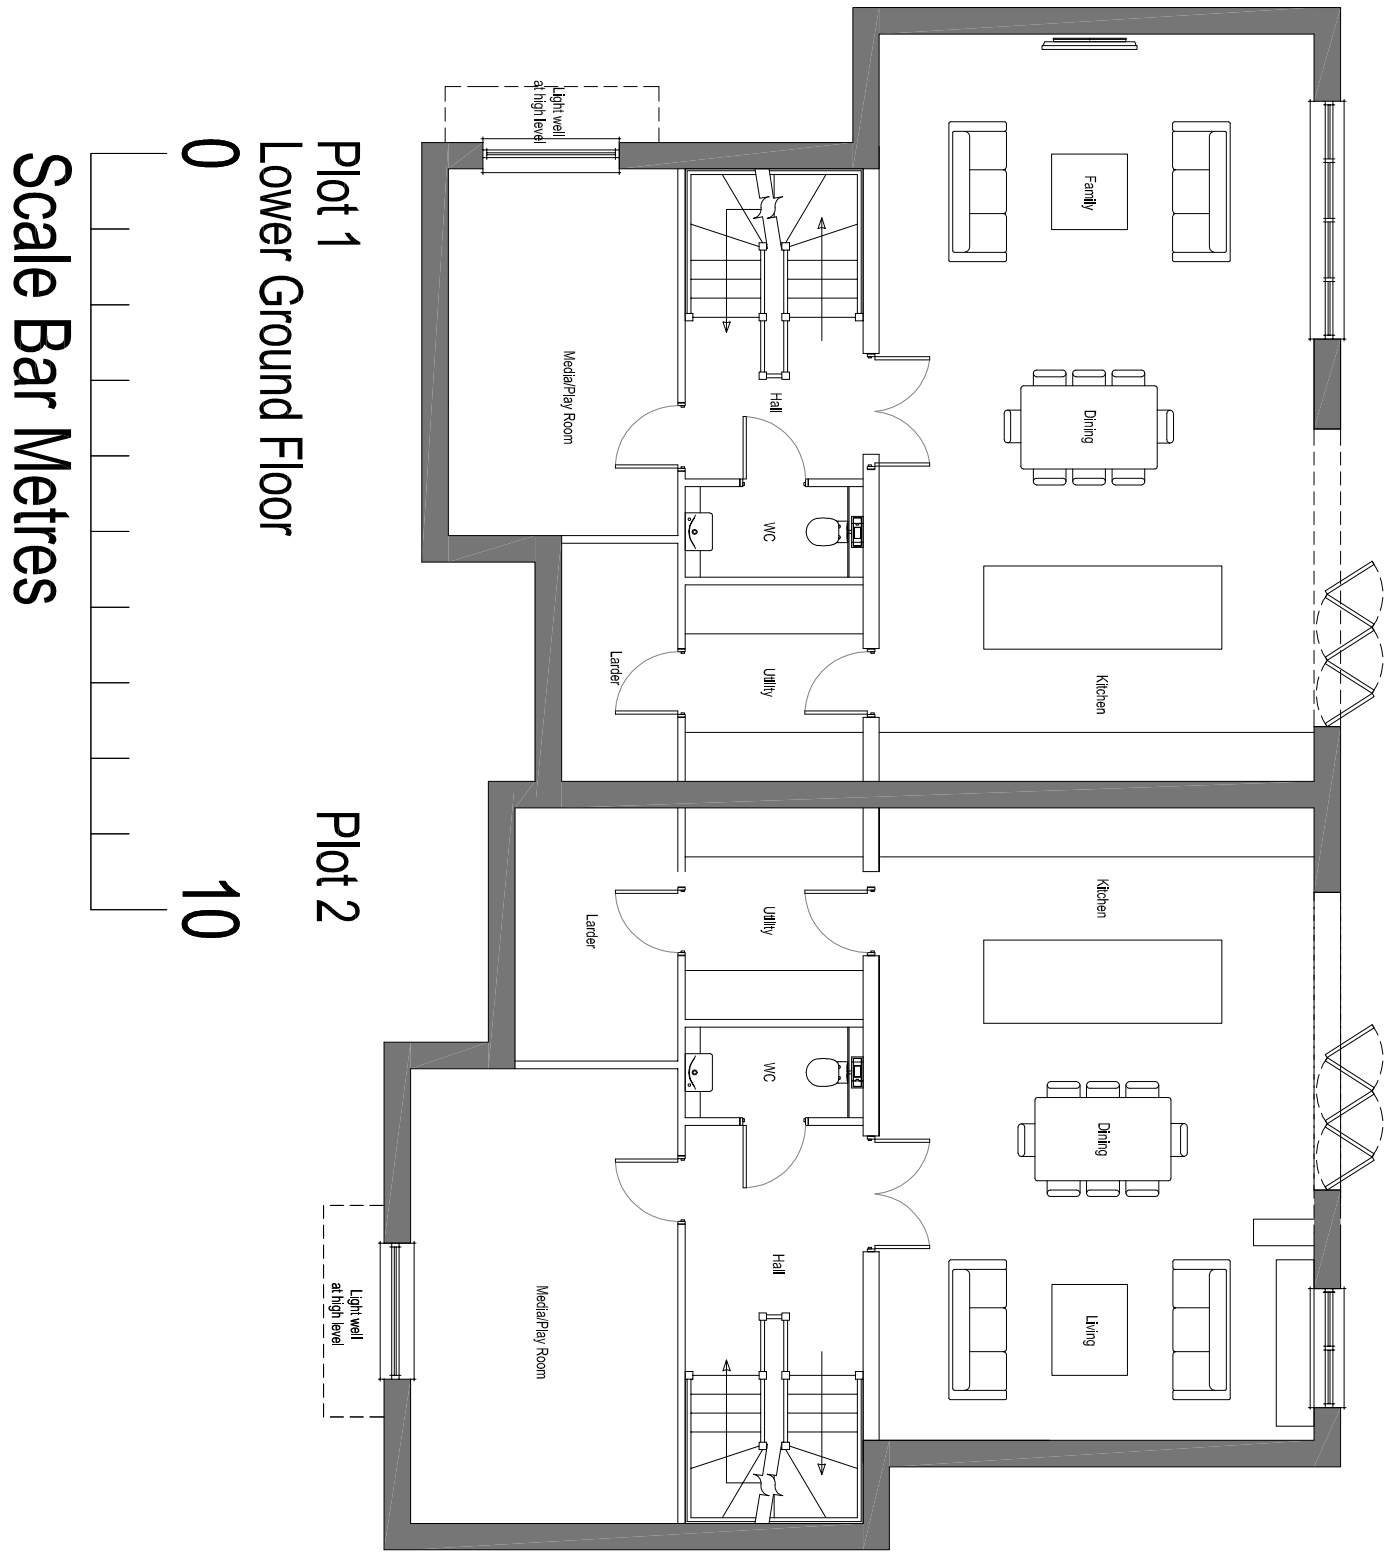

Client:
MPM Properties (Investments) Ltd
The Coach House, 13 Woodlands Road
Great Shelford, Cambridgeshire CB22 5LW

Project:
St. Colettes
Tenison Road
Cambridge

Drawing:
Plot 1 & 2
Floor Plans

Scale:	Date:
1:100 @A1	25-07-12
Drawn By:	Checked By:
MC	PD
CAD Ref:	Drawing No:
	050-810
	Rev. No:
	B

THIS DRAWING IS A COPYRIGHT
All dimensions to be checked on site or in the workshop before work commences.
Only figured dimensions to be worked to. Any discrepancies to be reported to the Architect.