
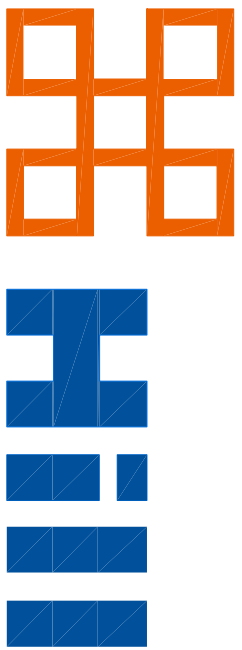
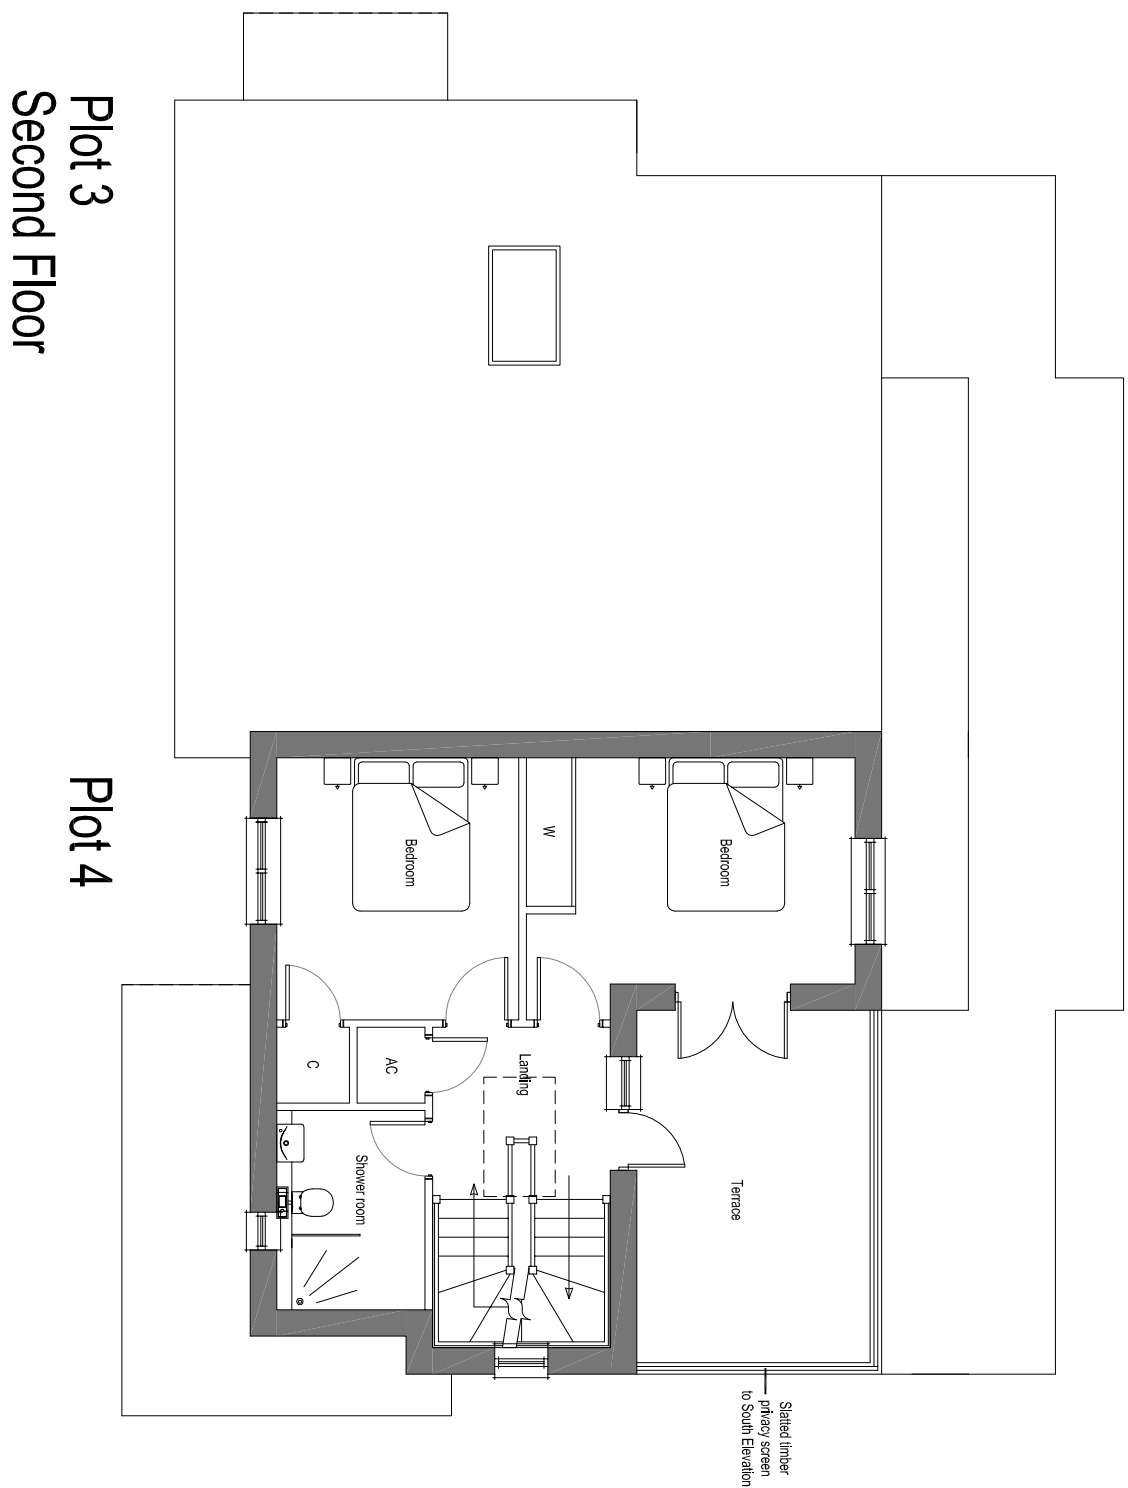
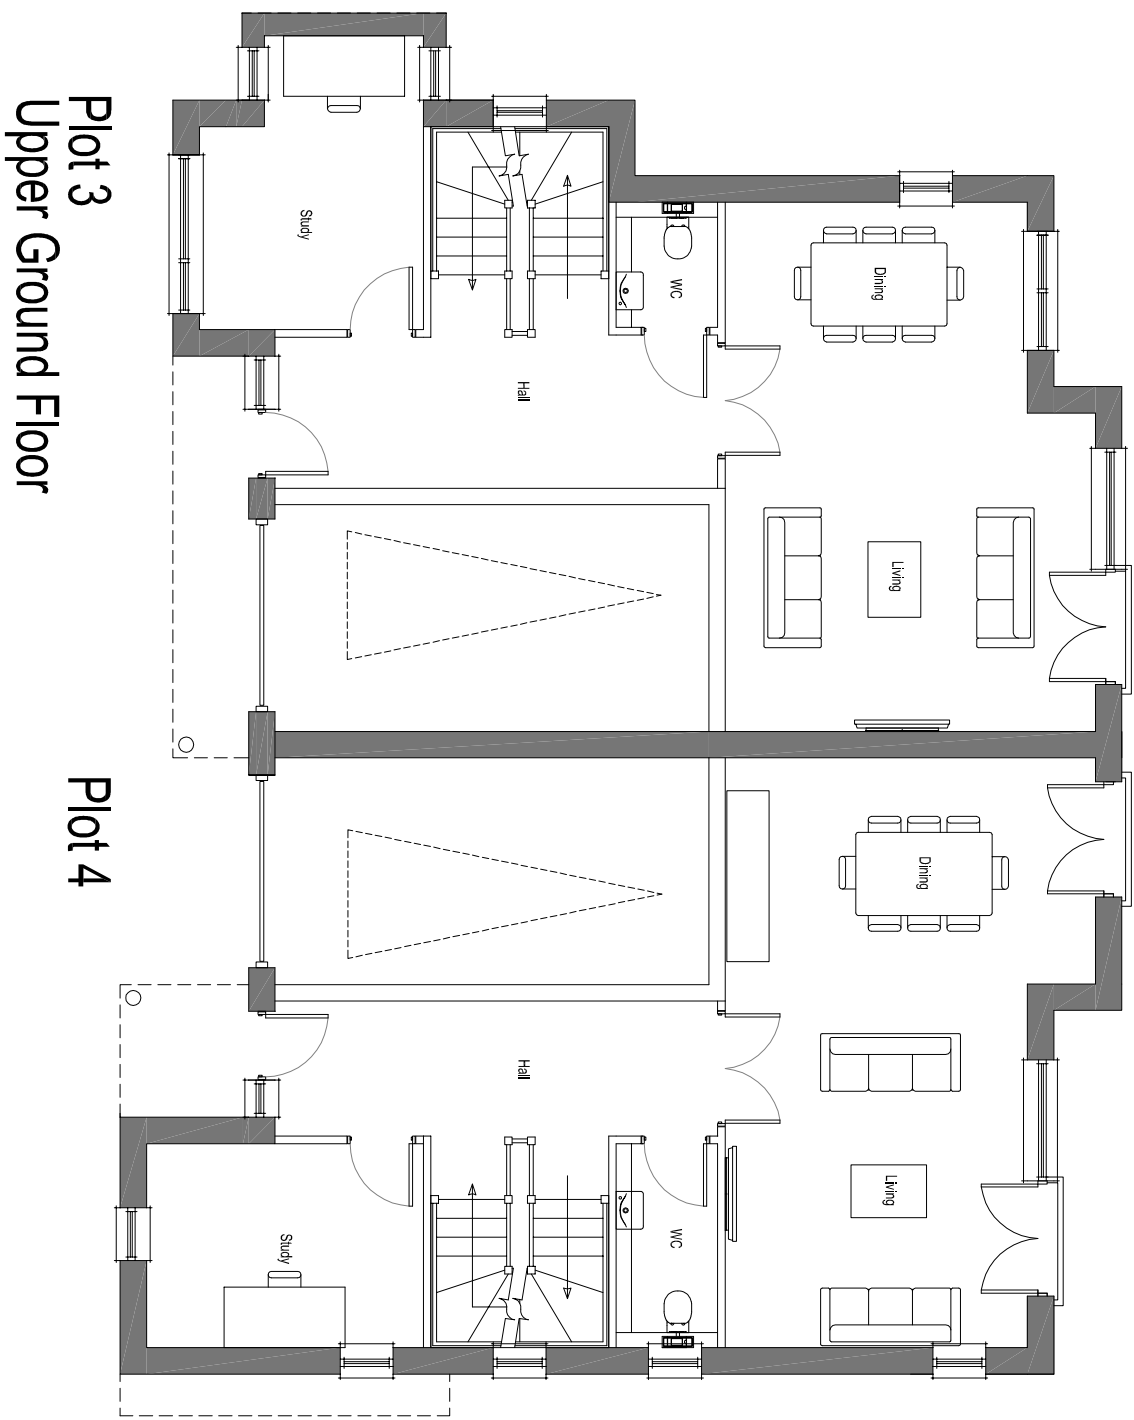
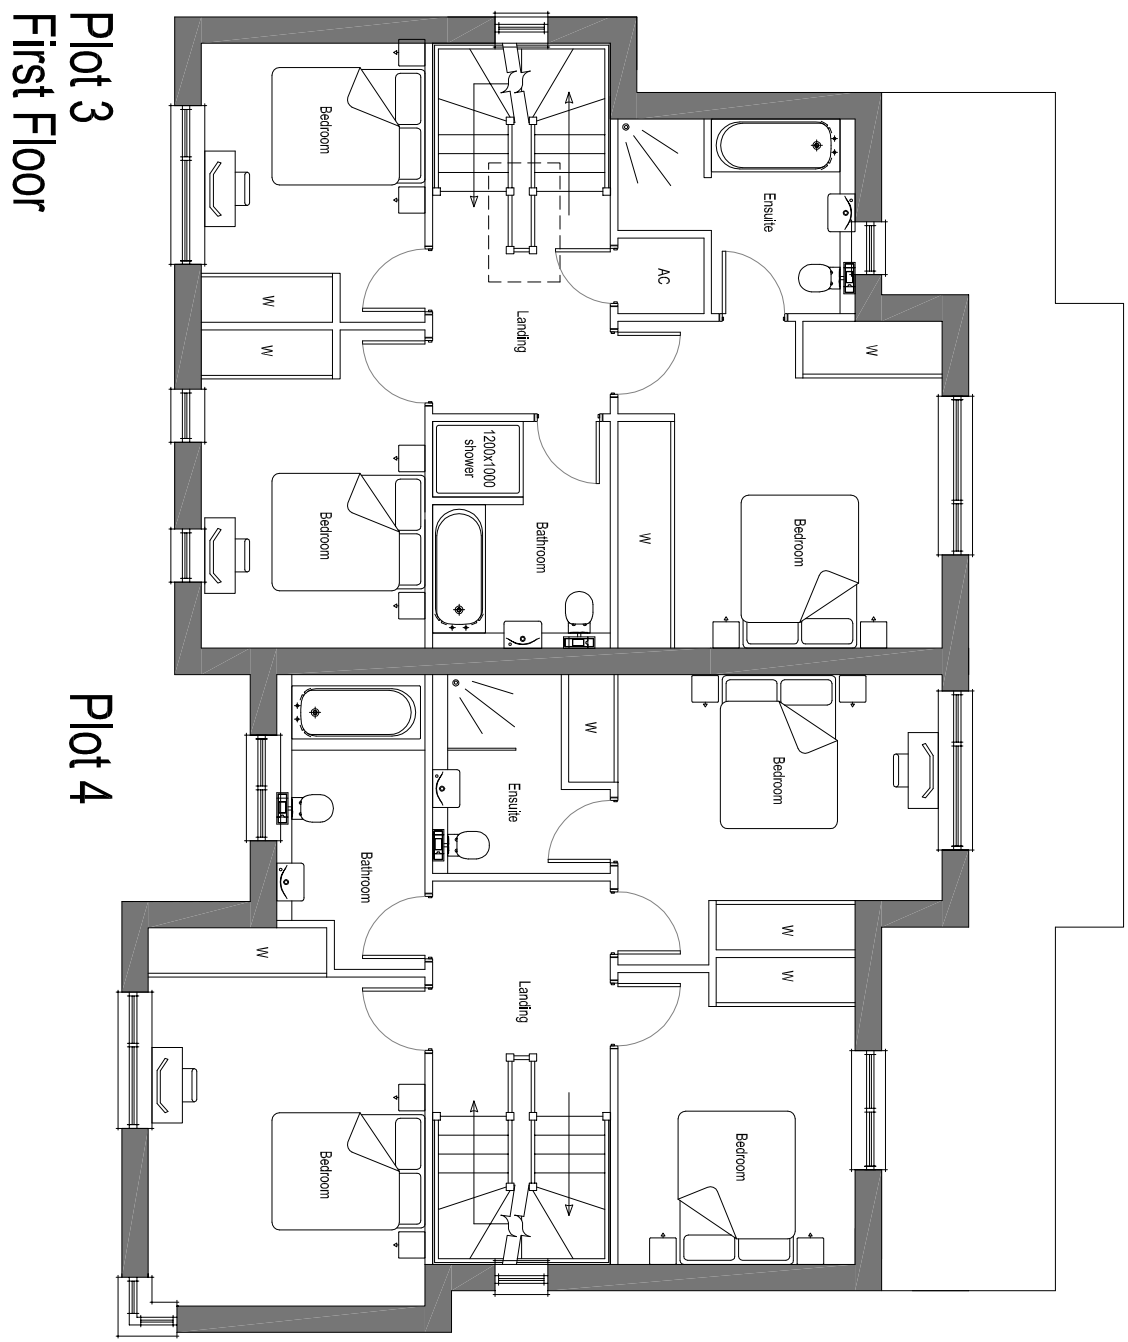


Rev. No.	Date.	Amendment.	Initial.
A	25-10-12	Timber privacy screens added to south facing side of terrace	MC
B	04-07-13	Following Urban Design and Conservation Team comments Floor layouts amended to increase distance from northern elevation and to decrease width of northern most element of elevation	MC

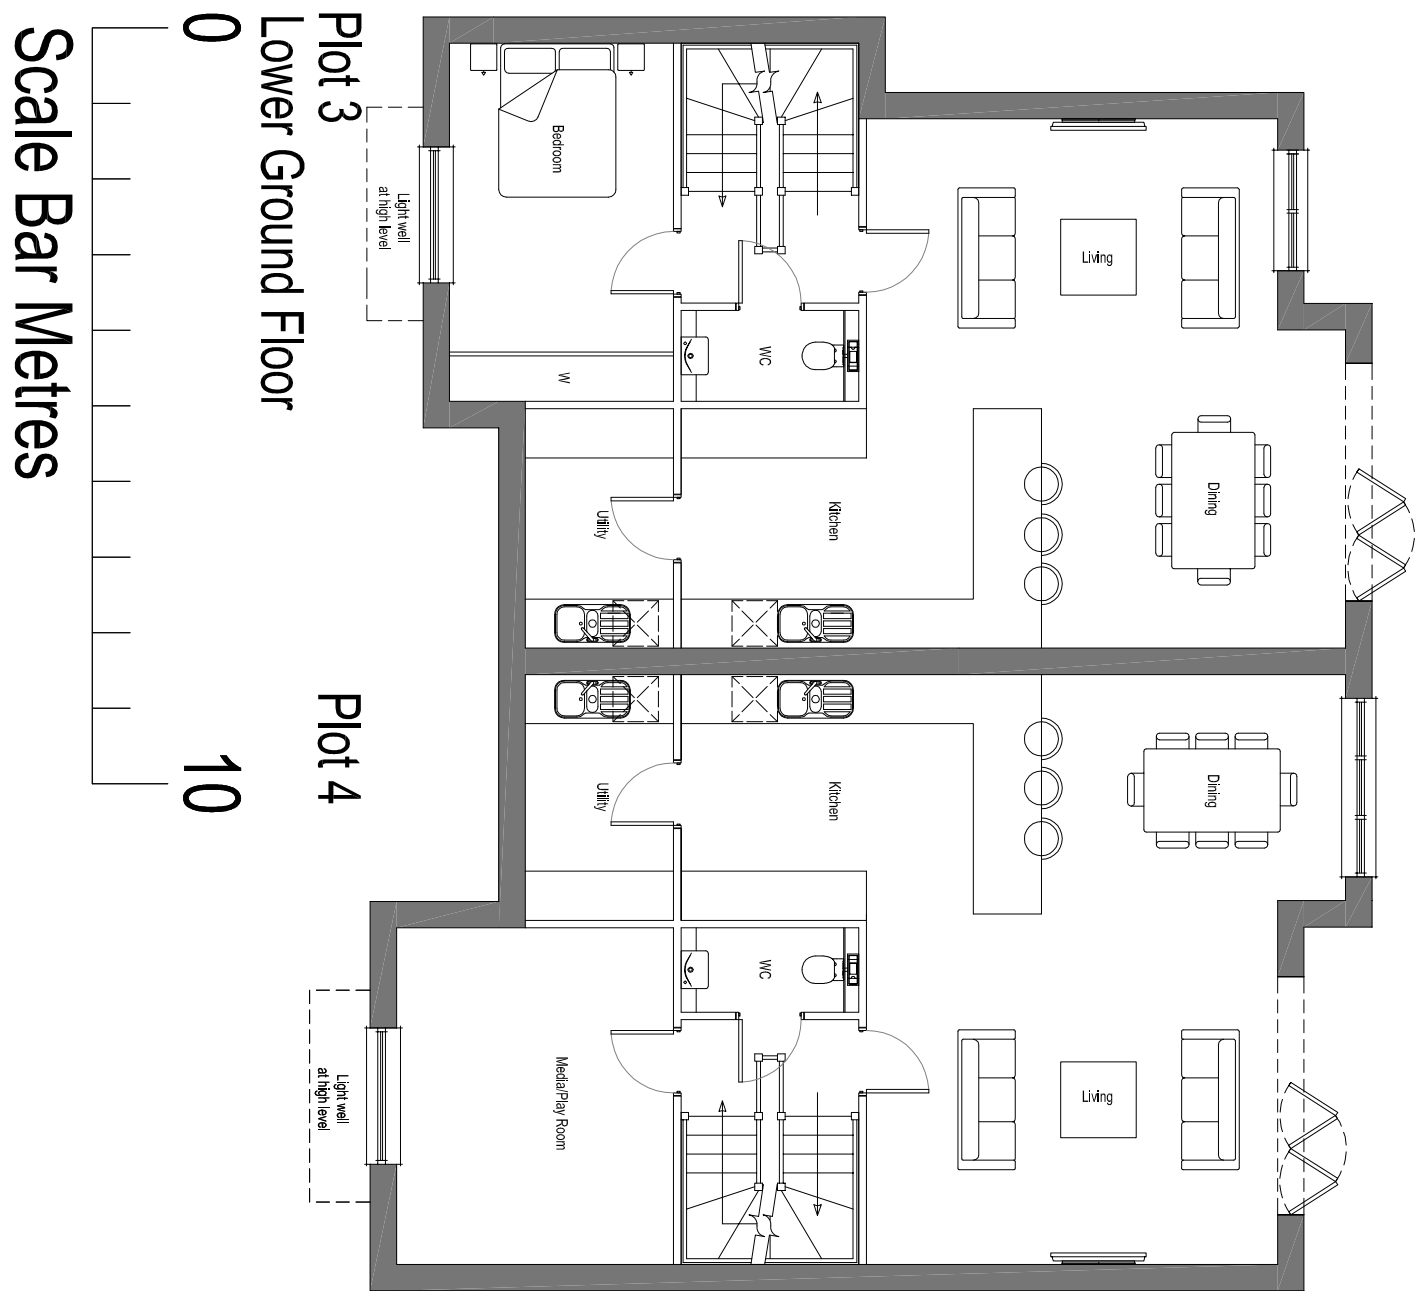

Client:
MPM Properties (Investments) Ltd
The Coach House, 13 Woodlands Road
Great Shelford, Cambridgeshire CB22 5LW

Project:
St. Colettes
Tension Road
Cambridge

Drawing:
Plot 3&4
Floor Plans

Scale:	1:100 @A1			Date:	25-07-12
Drawn By:	MC	Checked By:	PD	Drawing No:	050-812
CAD Ref:				Rev. No:	B

THIS DRAWING IS A COPYRIGHT
All dimensions to be checked on site or in the workshop before work commences.
Only figured dimensions to be worked to. Any discrepancies to be reported to the Architect.