
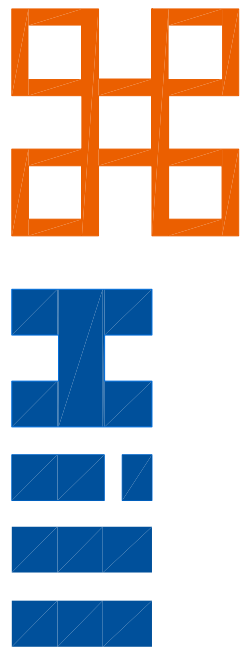
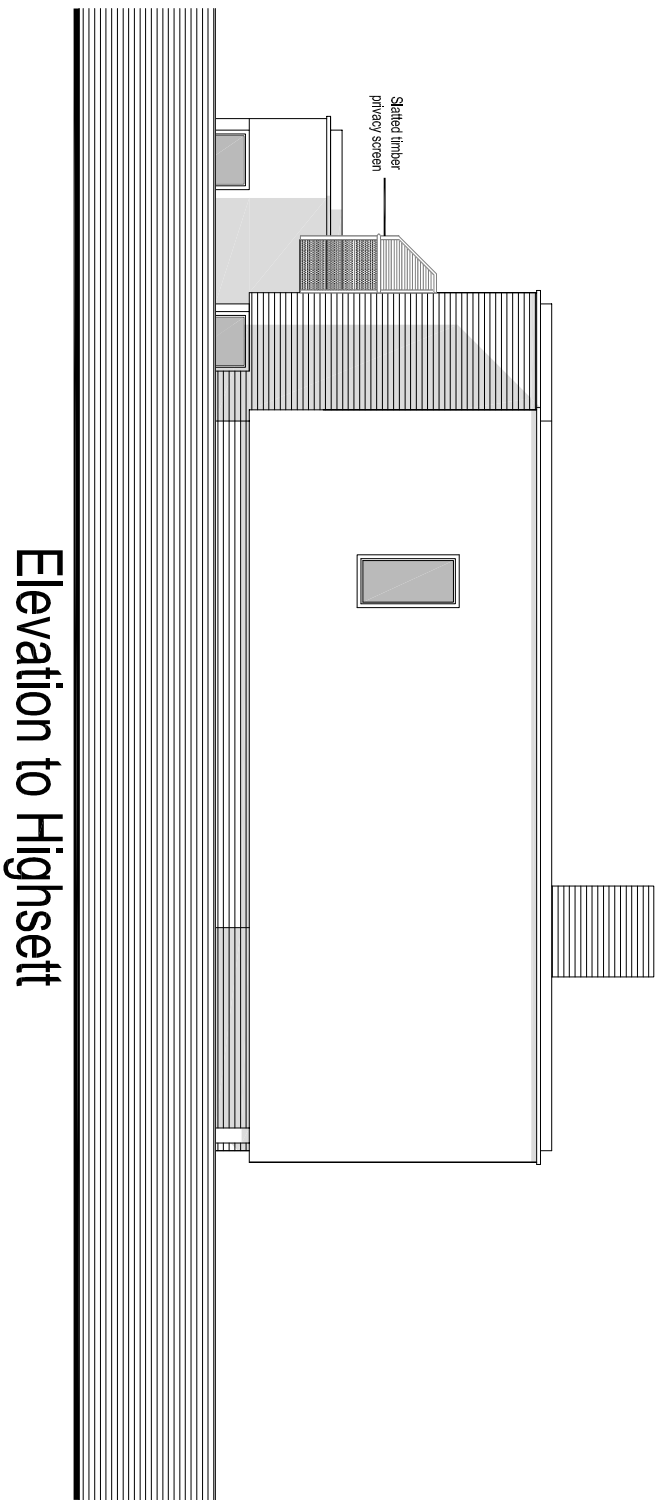
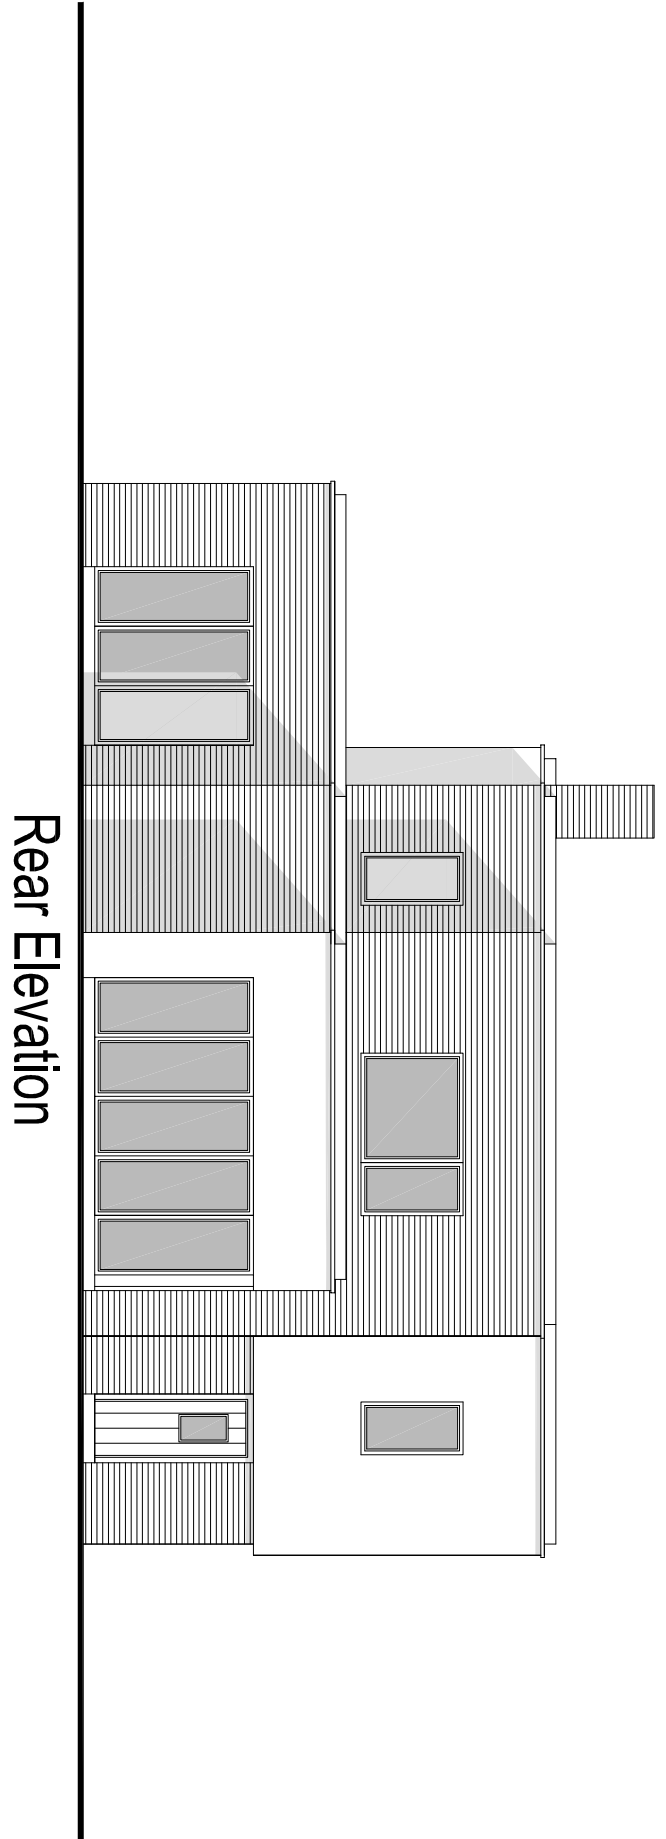
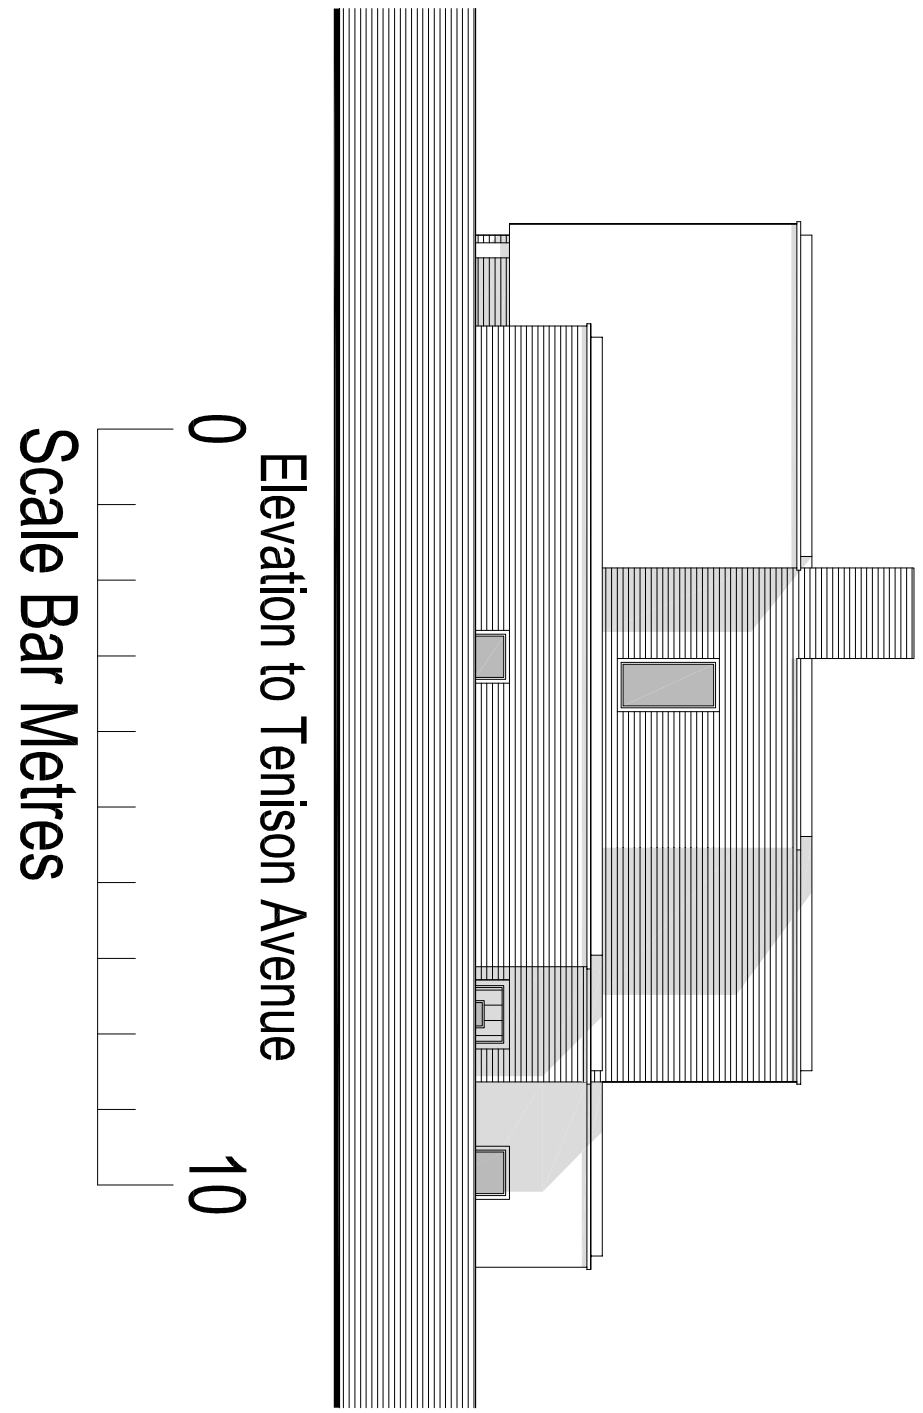


Rev. No.	Date.	Amendment.	Initial.
A	25-10-12	Timber privacy screen added to rear elevation	MC
B	04-07-13	Floor layouts amended to increase distance from northern boundary and to decrease width of northern most element of elevation	MC

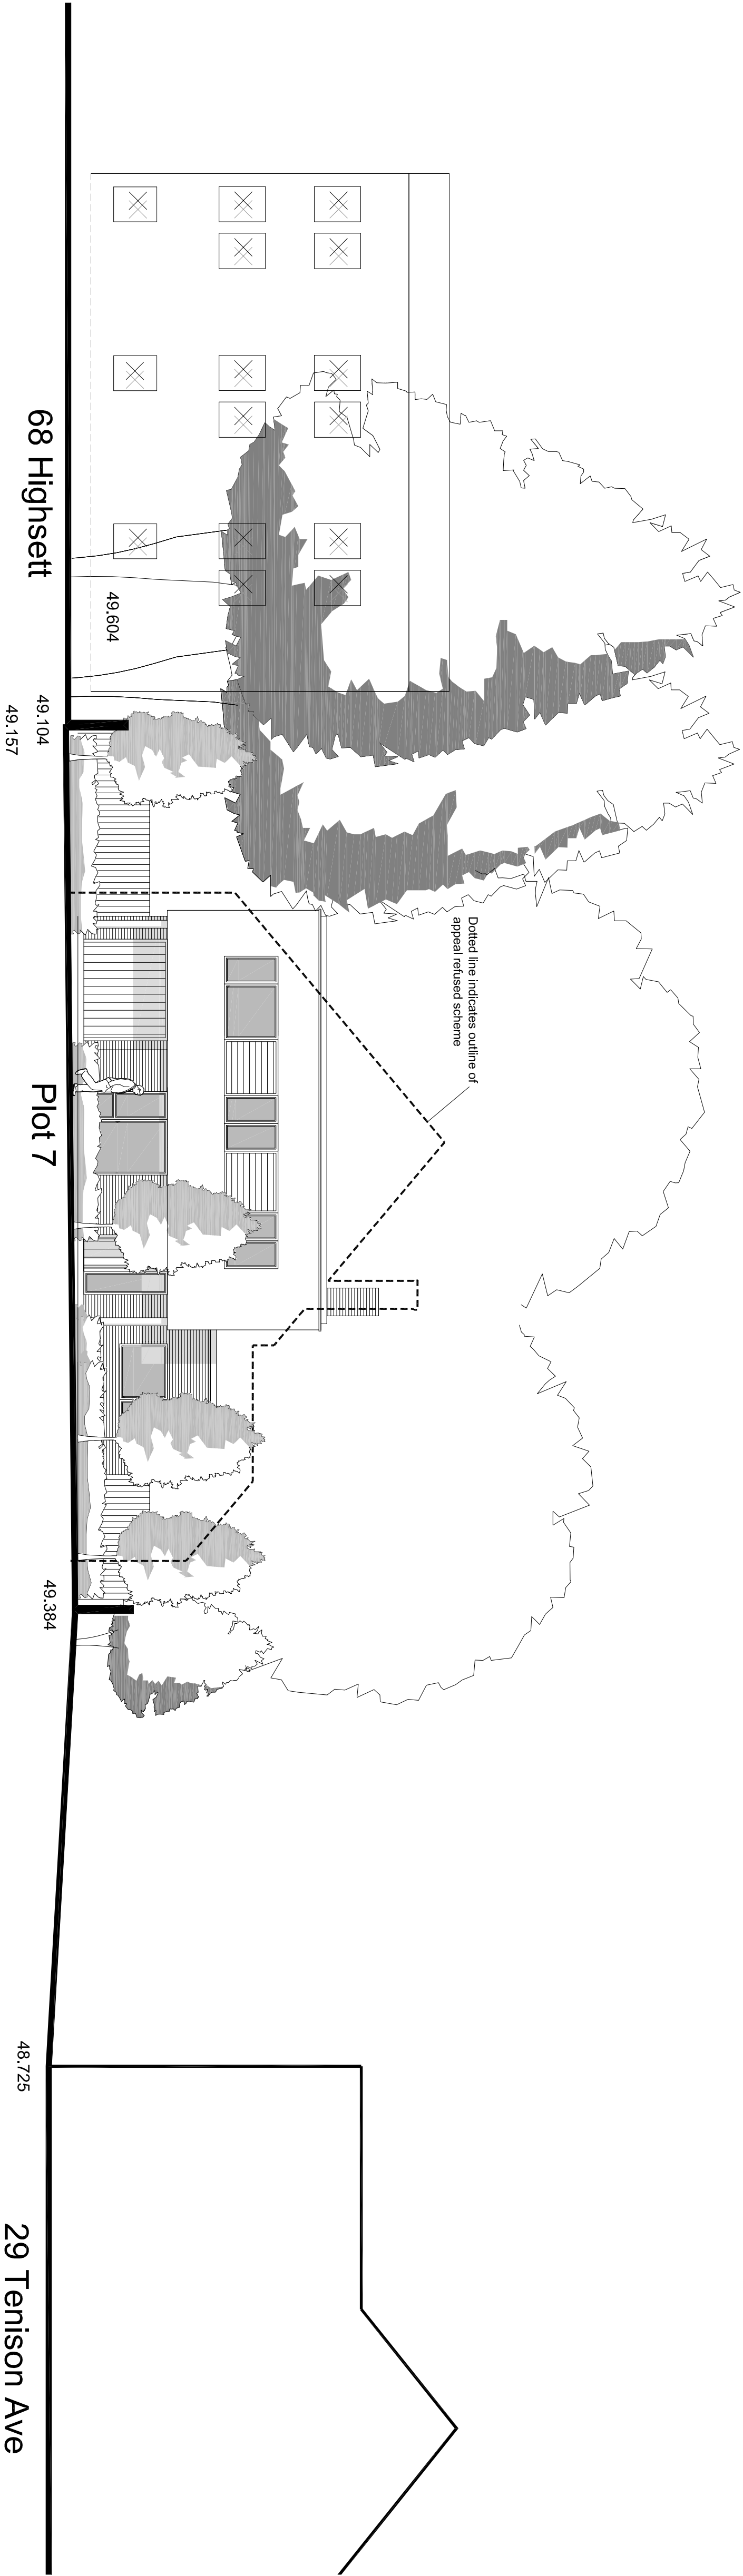

Client:
MPW Properties (Investments) Ltd
The Coach House, 13 Woodlands Road
Great Sheffield, Cambridgeshire CB22 5LW

Project:
St. Colettes
Tenison Road
Cambridge

Drawing:
Plots 7 Elevations

Scale:	Date:		
1:100 @A1	25-07-12		
Drawn By:	Checked By:	Drawing No:	Rev. No:
MC	PD	050-817	B
CAD Ref:			

THIS DRAWING IS A COPYRIGHT
All dimensions to be checked on site or in the workshop before work commences.
Only figured dimensions to be worked to. Any discrepancies to be reported to the Architect.