



SITE SECTION P5-P5 and EAST ELEVATION FROM CORONA ROAD
1:200 @ A1

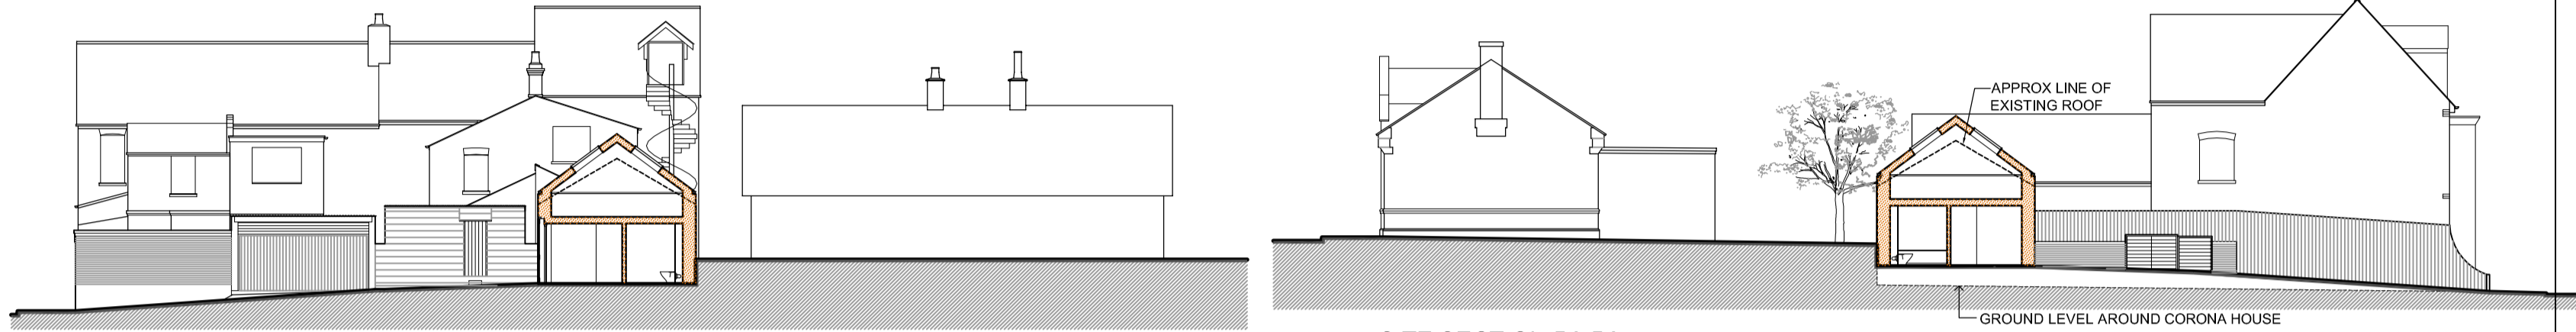


SITE SECTION P4-P4
1:200 @ A1

SITE SECTION P3-P3
1:200 @ A1

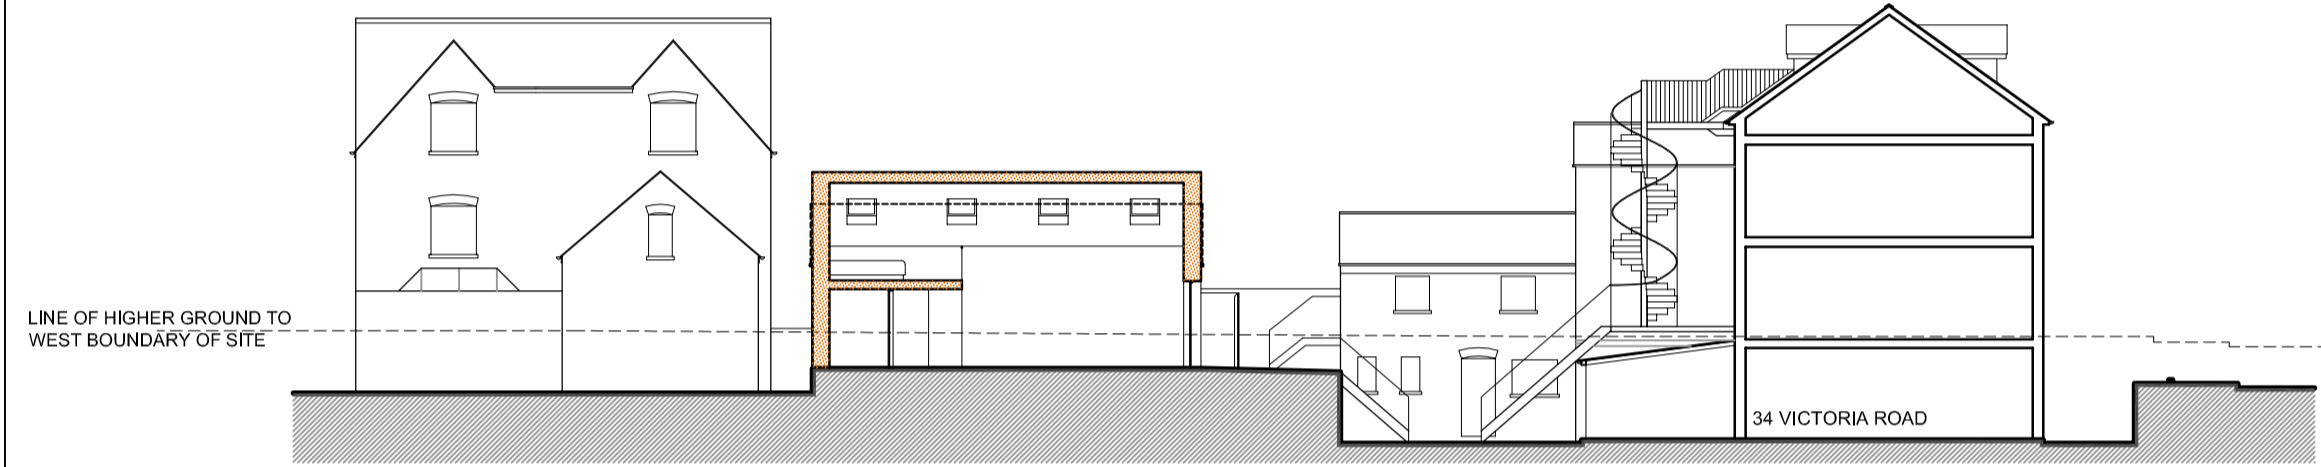


SITE SECTION P2-P2
1:200 @ A1

SCALE 1:200 @ A1

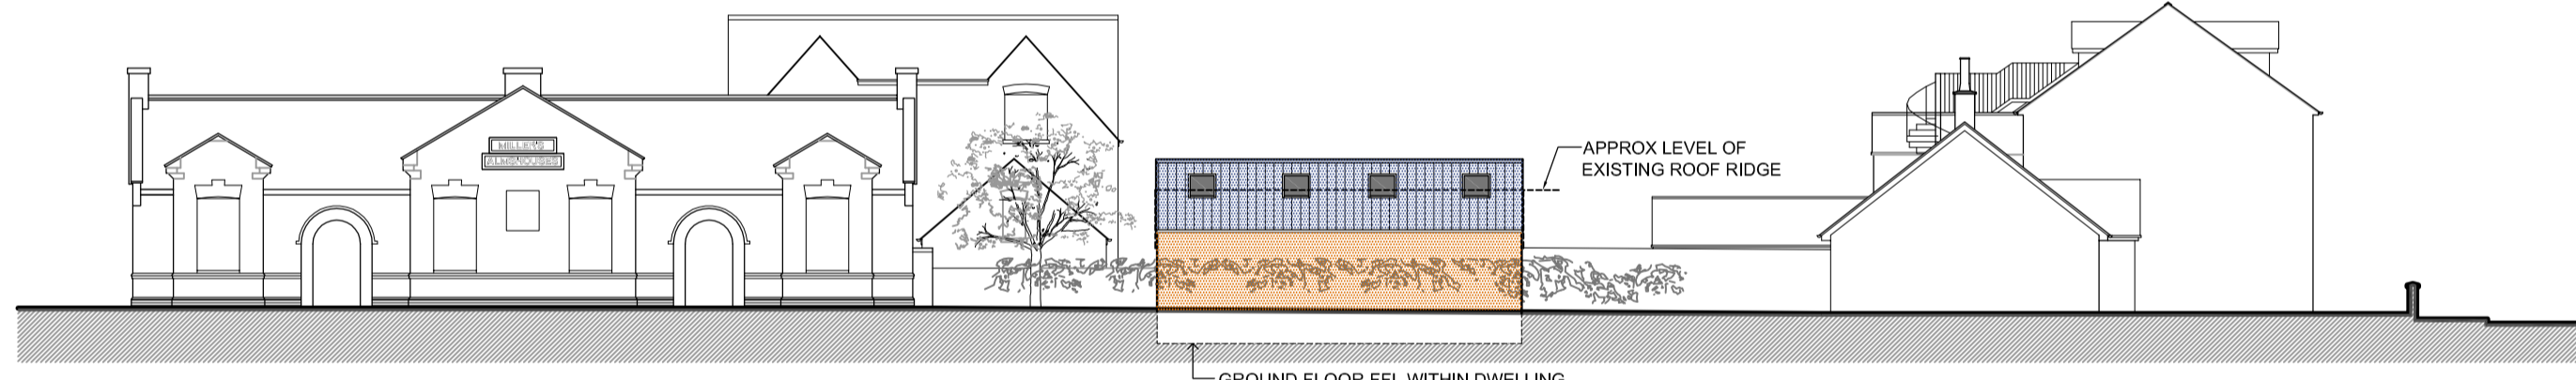


SITE SECTION P1-P1 and WEST ELEVATION FROM VICTORIA HOMES
1:200 @ A1

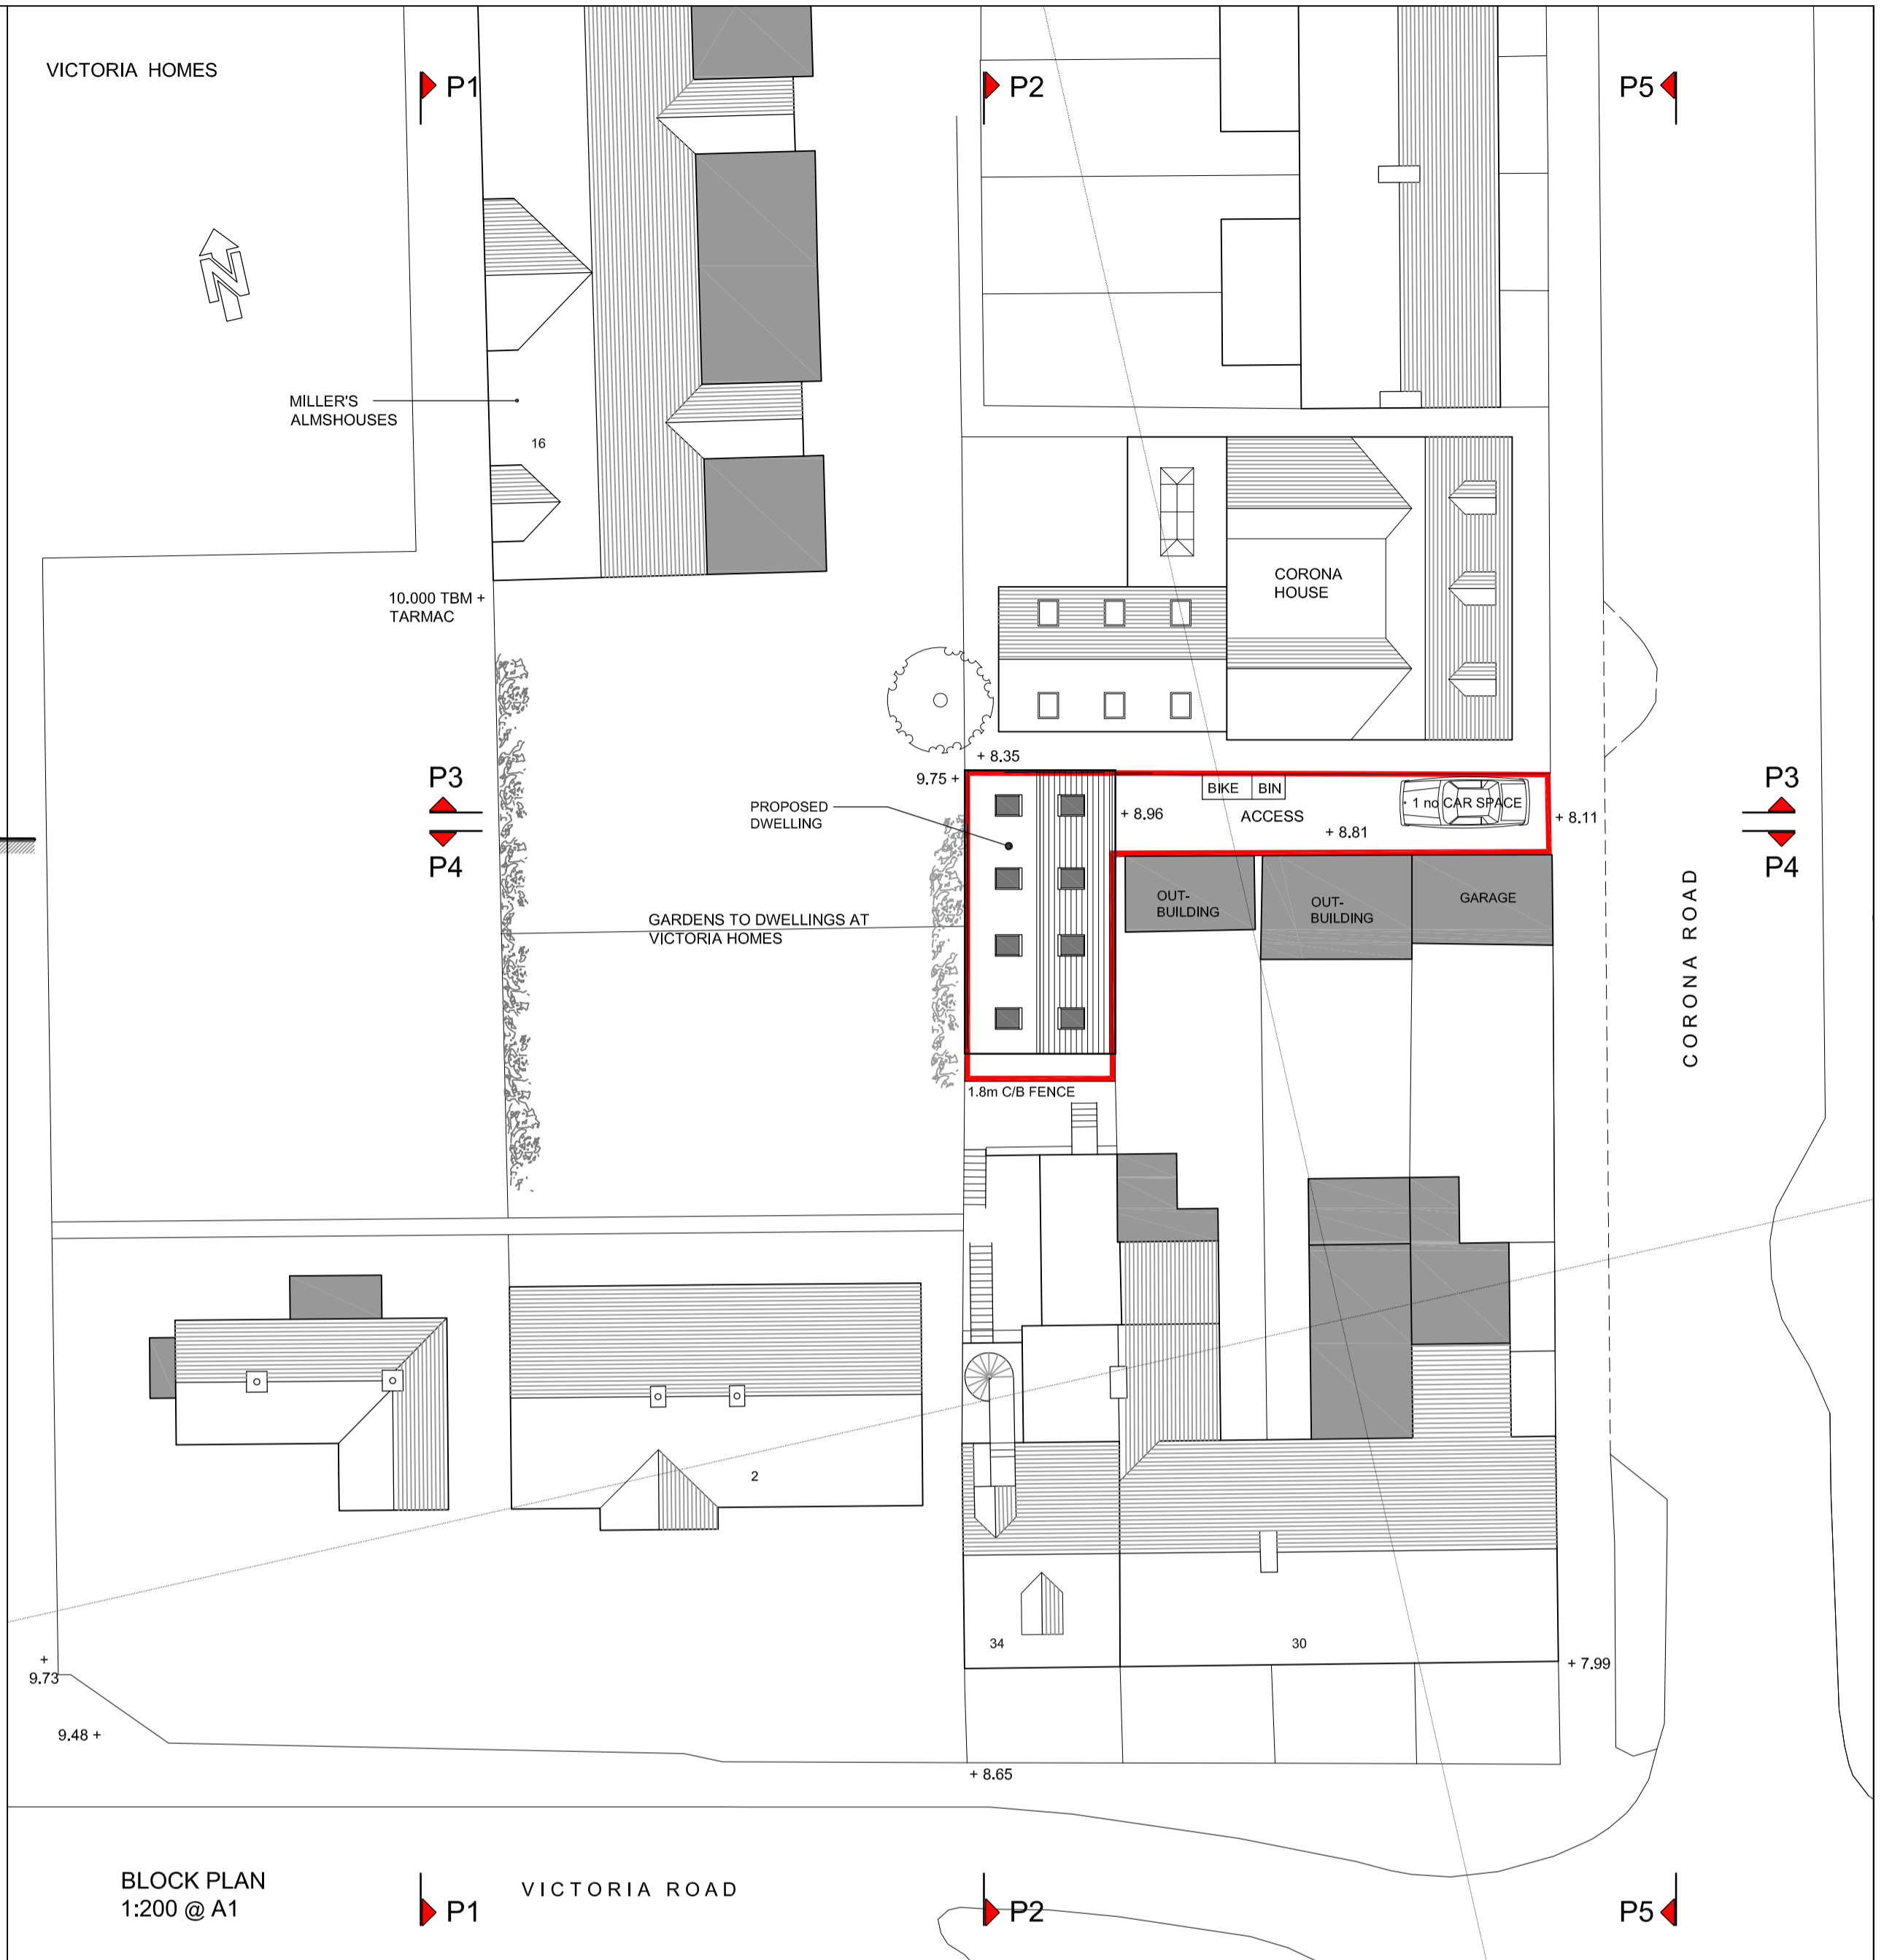

BLOCK PLAN
1:200 @ A1

VICTORIA ROAD


CORONA ROAD

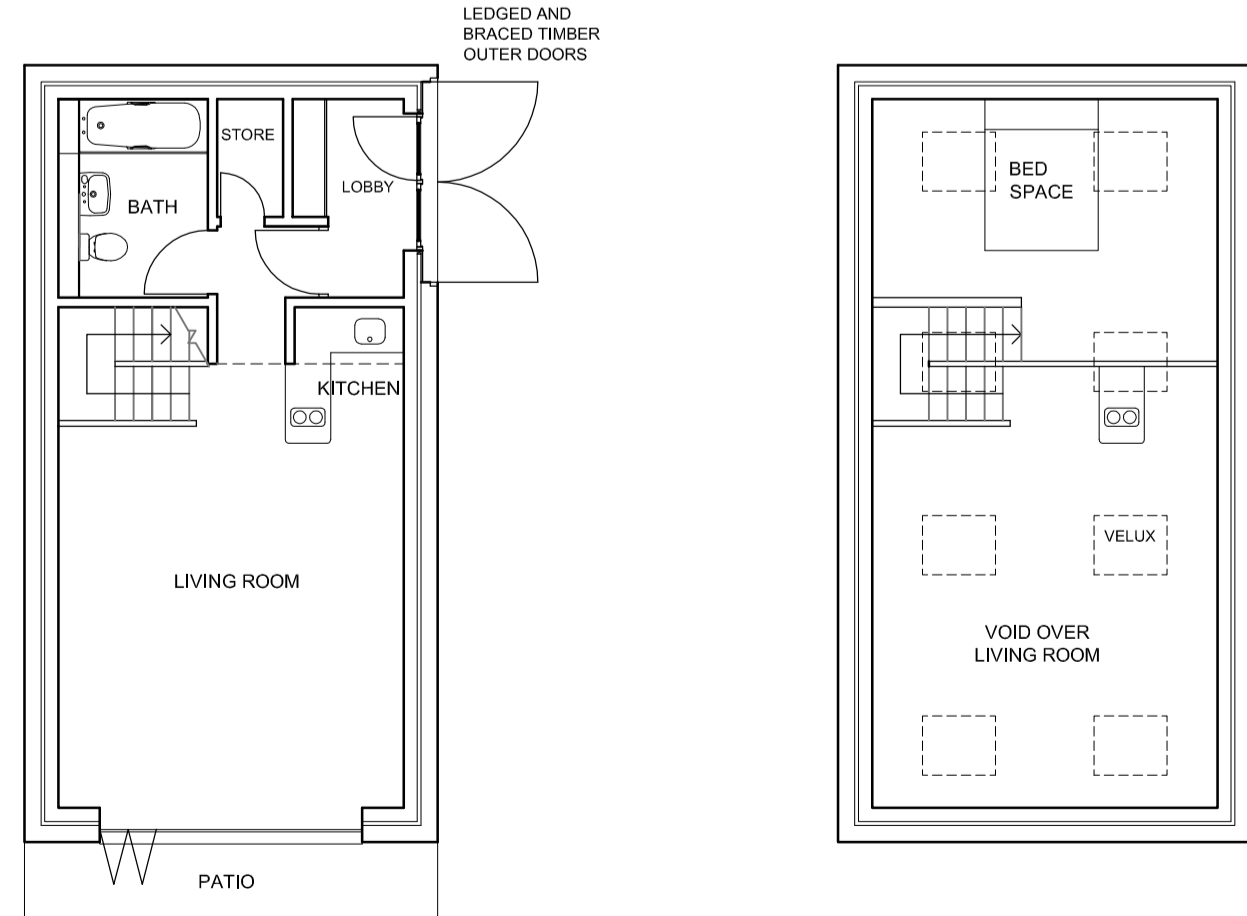


GROUND FLOOR PLAN
1:100 @ A1

UPPER LEVEL PLAN
1:100


SCALE 1:100 @ A1

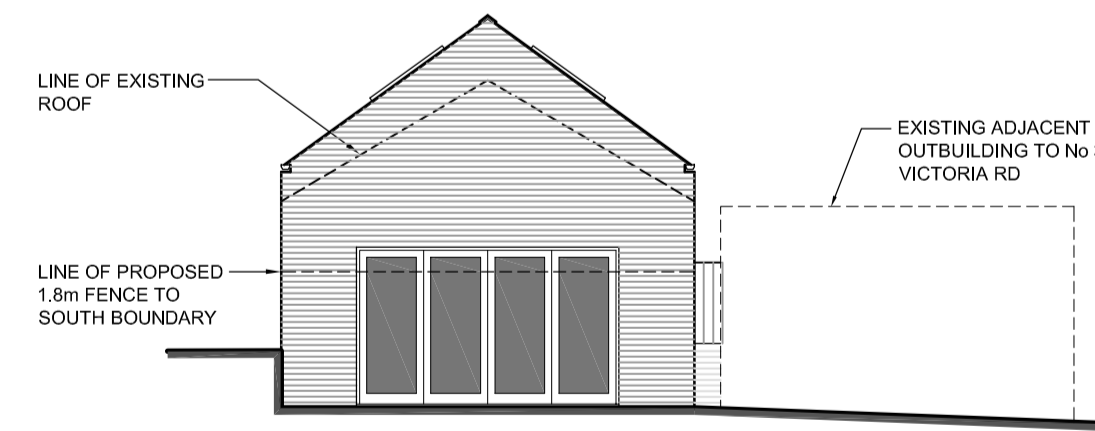


PROPOSED SOUTH ELEVATION
1:100 @ A1

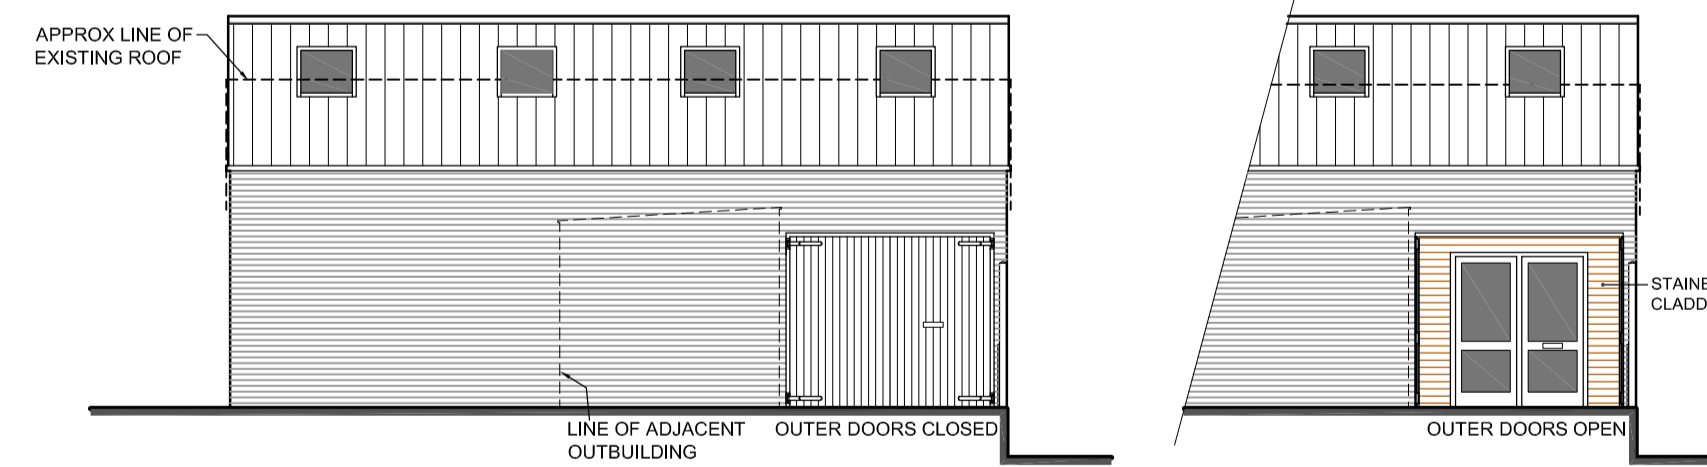

PROPOSED EAST ELEVATION
1:100 @ A1

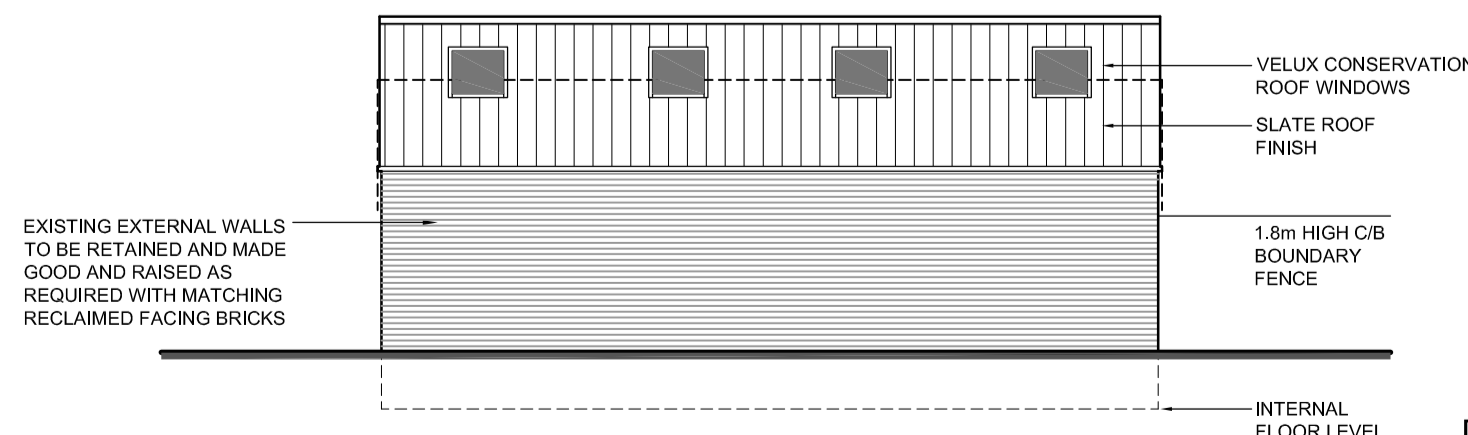

PROPOSED WEST ELEVATION
1:100 @ A1

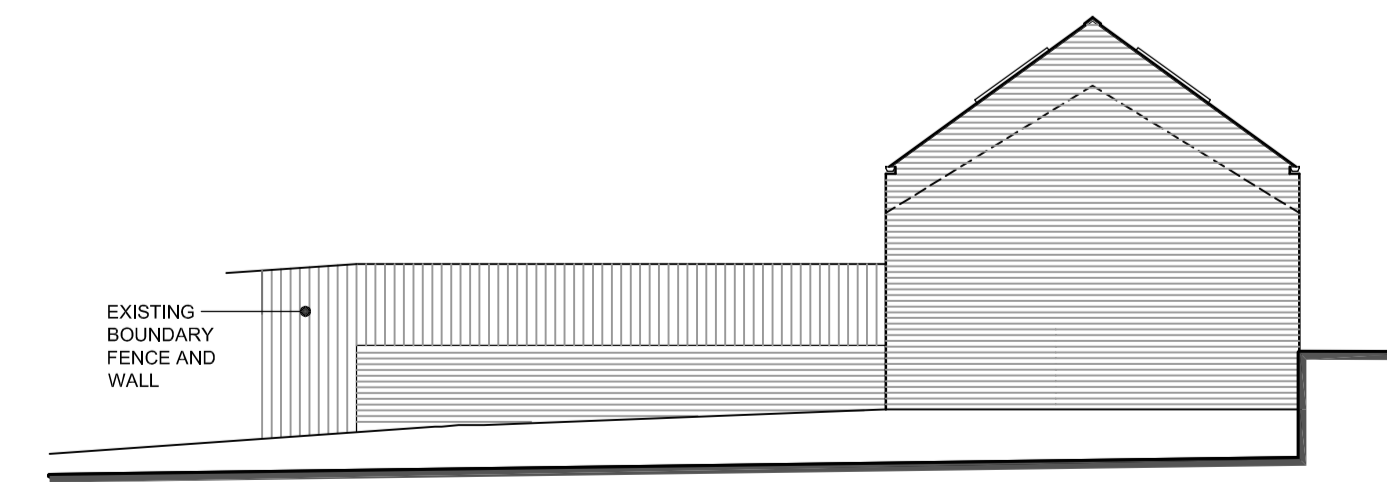

PROPOSED NORTH ELEVATION
1:100 @ A1

PROPOSED ARRANGEMENTS

C 23/07/13 TIMBER OUTER FRONT DOORS ADDED
B 26/06/13 FRONT DOOR AND PATIO DOORS AMENDED
A 14/01/13 PROPOSED CONVERSION REDUCED TO SINGLE DWELLING WITH REDUCED VOLUME AND HEIGHT WITH SIMPLIFIED ROOF PROFILE

CHS Architects

Neil Cook • Murray Houlder
21 Coles Lane, Oakington, Cambridge CB24 3AF
Telephone: (01223) 236070 Facsimile: 234849

Project
**REDEVELOPMENT OF MOTOR WORKSHOP
CORONA ROAD
CAMBRIDGE CB4 3EB**

For Brian Sewell

Drawing
**PROPOSED GENERAL ARRANGEMENTS
FLOOR PLANS, ELEVATIONS,
SITE SECTIONS and BLOCK PLAN**

Date
Oct 2012

Scale
1:100, 1:200 @ A1

Drawn by
MH

Drawing no
334/P-02

Revision
C

Checked by

File ref