



THIS DRAWING AND ANY INFORMATION OR DESCRIPTIVE MATTER SET OUT HEREIN ARE THE CONFIDENTIAL AND COPYRIGHT PROPERTY OF CHIA/BEA AND MUST NOT BE REPRODUCED, LOANED, COPIED OR USED FOR MANUFACTURING, TENDERING OR ANY OTHER PURPOSE WITHOUT THEIR WRITTEN PERMISSION.

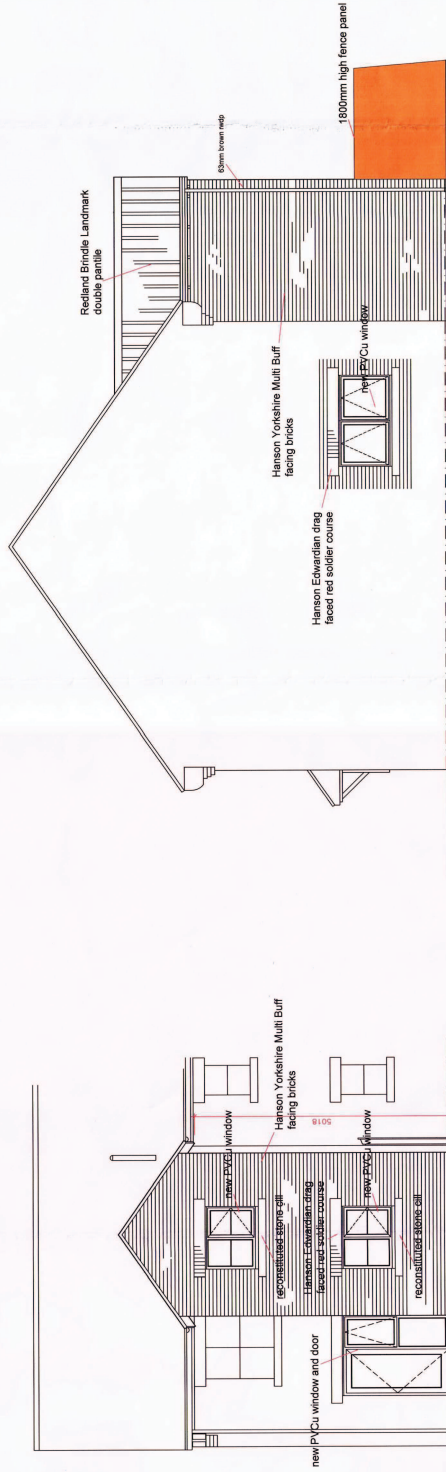


PROPOSED NORTH EAST ELEVATION


PROPOSED NORTH WEST ELEVATION

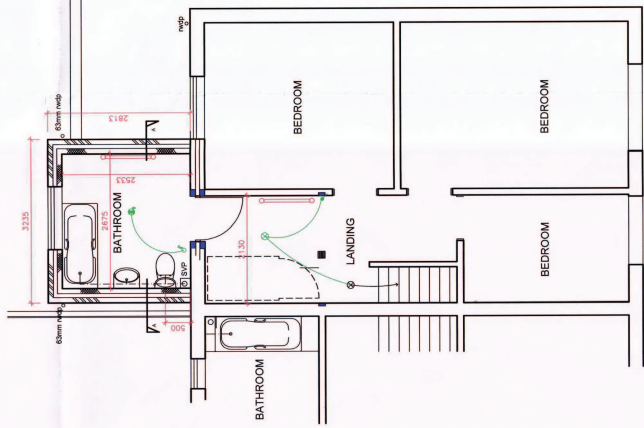

PROPOSED FIRST FLOOR PLAN

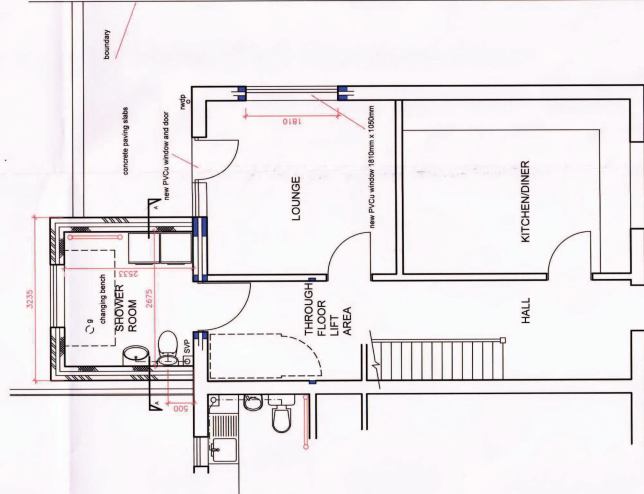

PROPOSED GROUND FLOOR PLAN

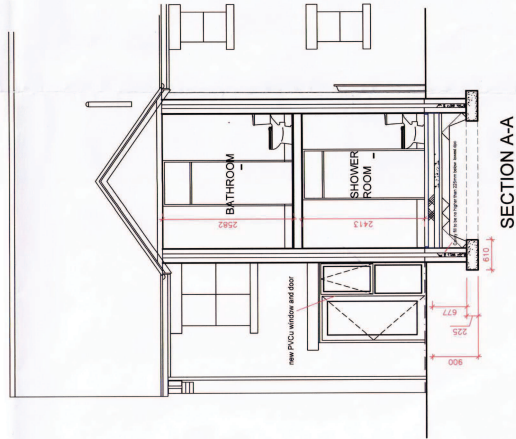

SECTION A-A



Date:	Revision:	Drawn:
Project: Master T Prime c/o Mr. and Mrs Prime 35 Reilly Way Cambridge.		
Description: Proposed extension to form Ground Floor Shower Room and First Floor Bathroom Proposed Plans, Section A-A & North West and East Elevations		
Drawing Number:	Drawn:	DP
120241/02		
Scale:	Date:	Sept 2013
1:50		
South Cambridgeshire Hall Cambourne Business Park Cambourne Cambridge CB23 8EA t: 01954 713247 f: 01954 713248 e: scdc@scambe.gov.uk dx: 5848 Cambridge		