



ROOF PLAN




SECTION

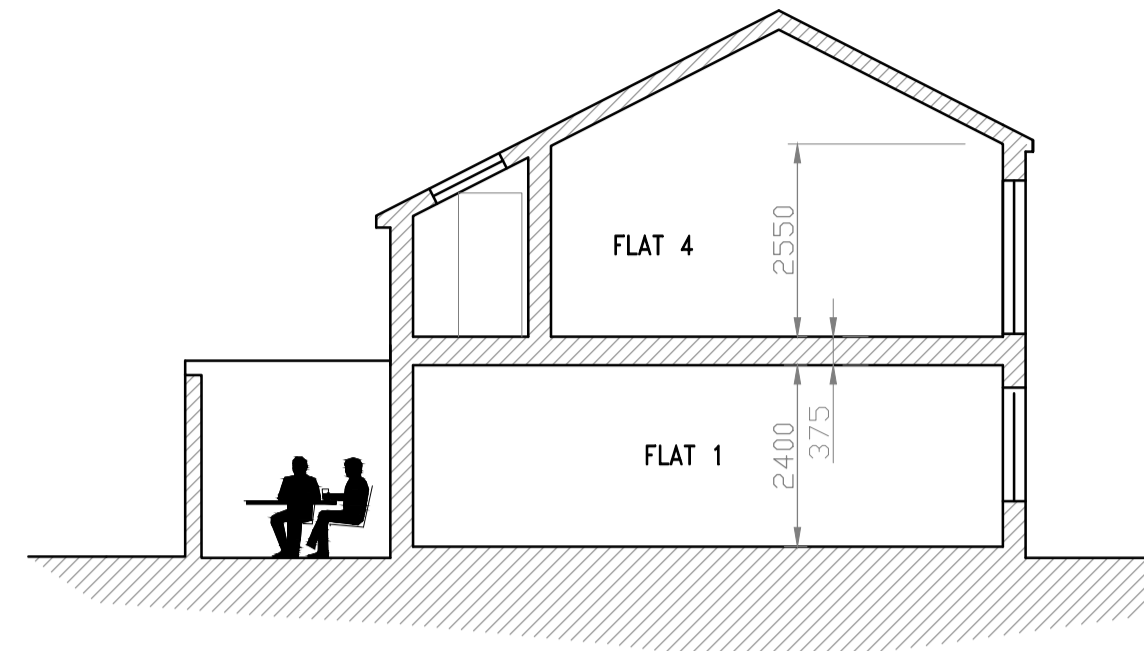


FRONT ELEVATION

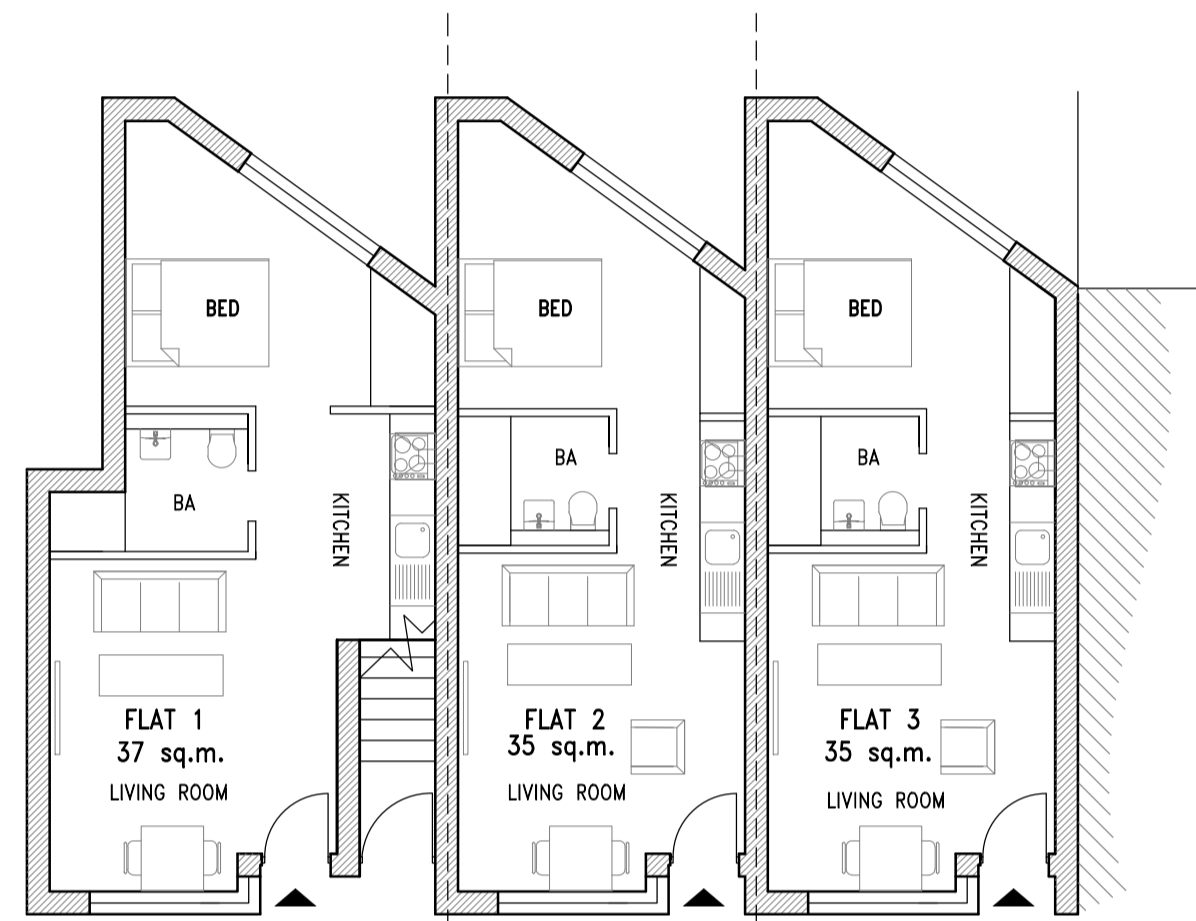


GROUND FLOOR PLAN

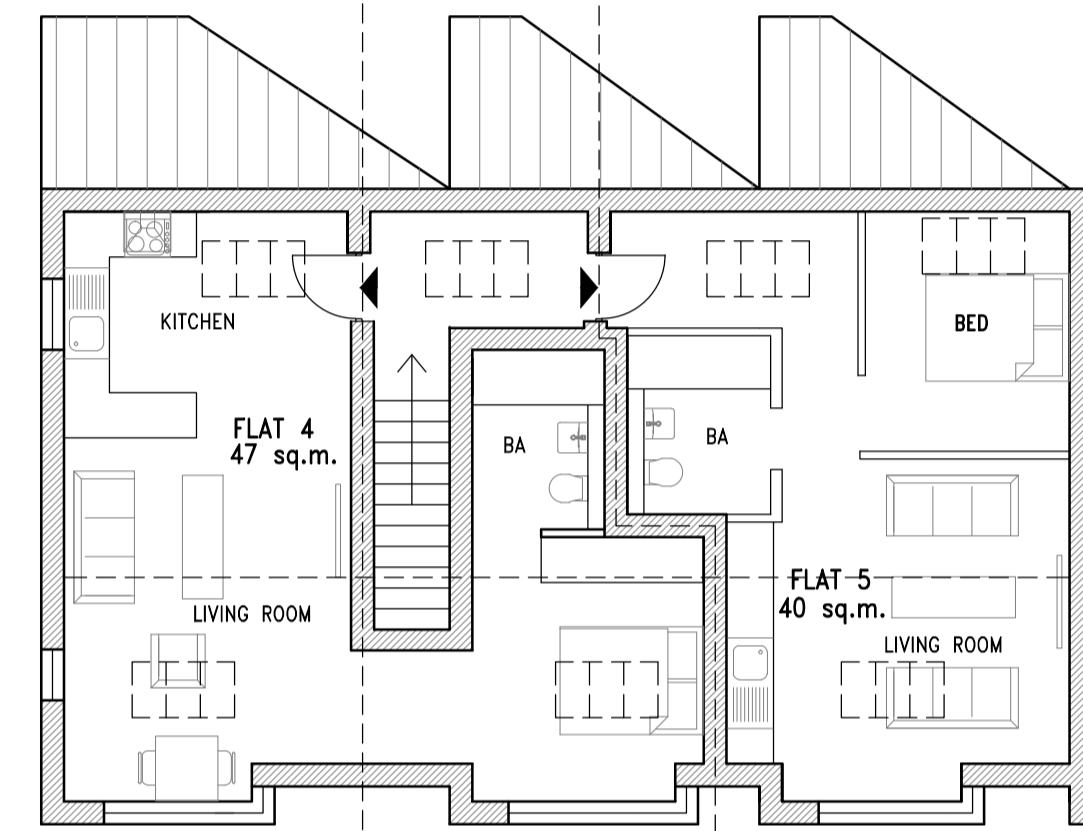


FIRST FLOOR PLAN

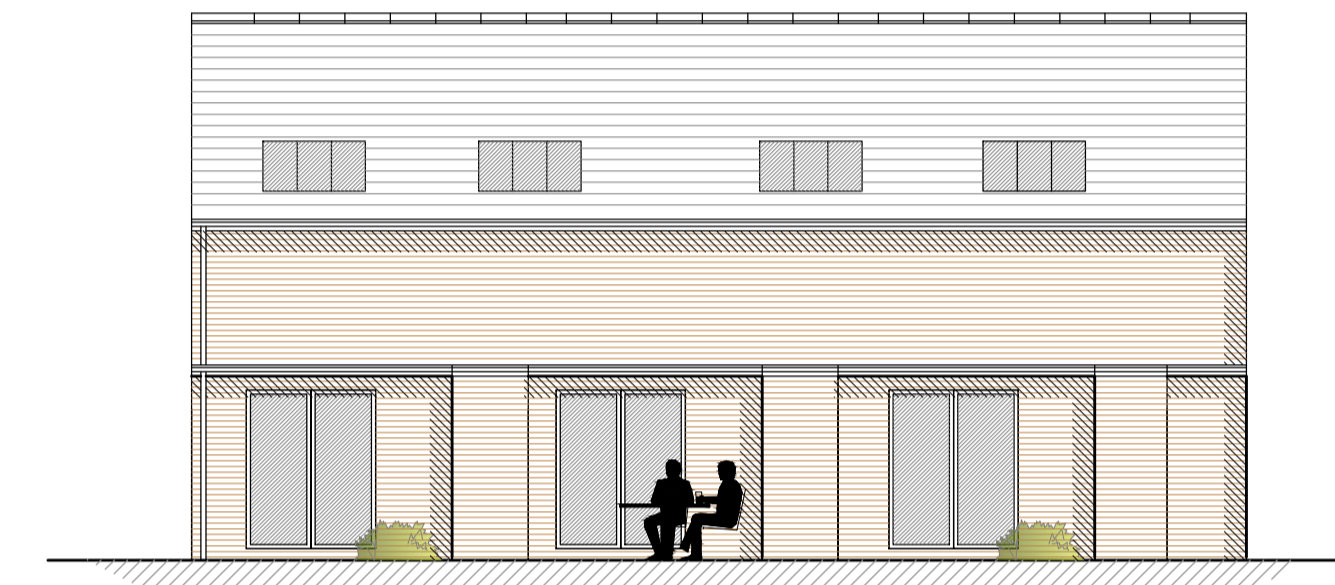


REAR ELEVATION
(BOUNDARY WALL NOT SHOWN)

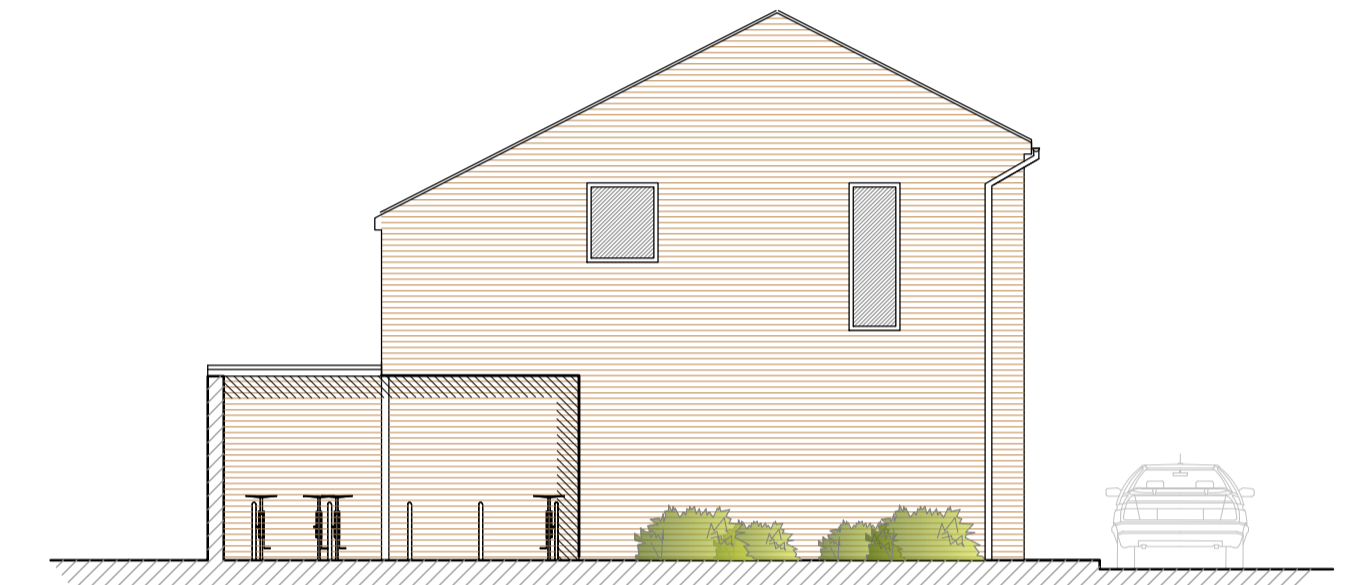

SIDE ELEVATION

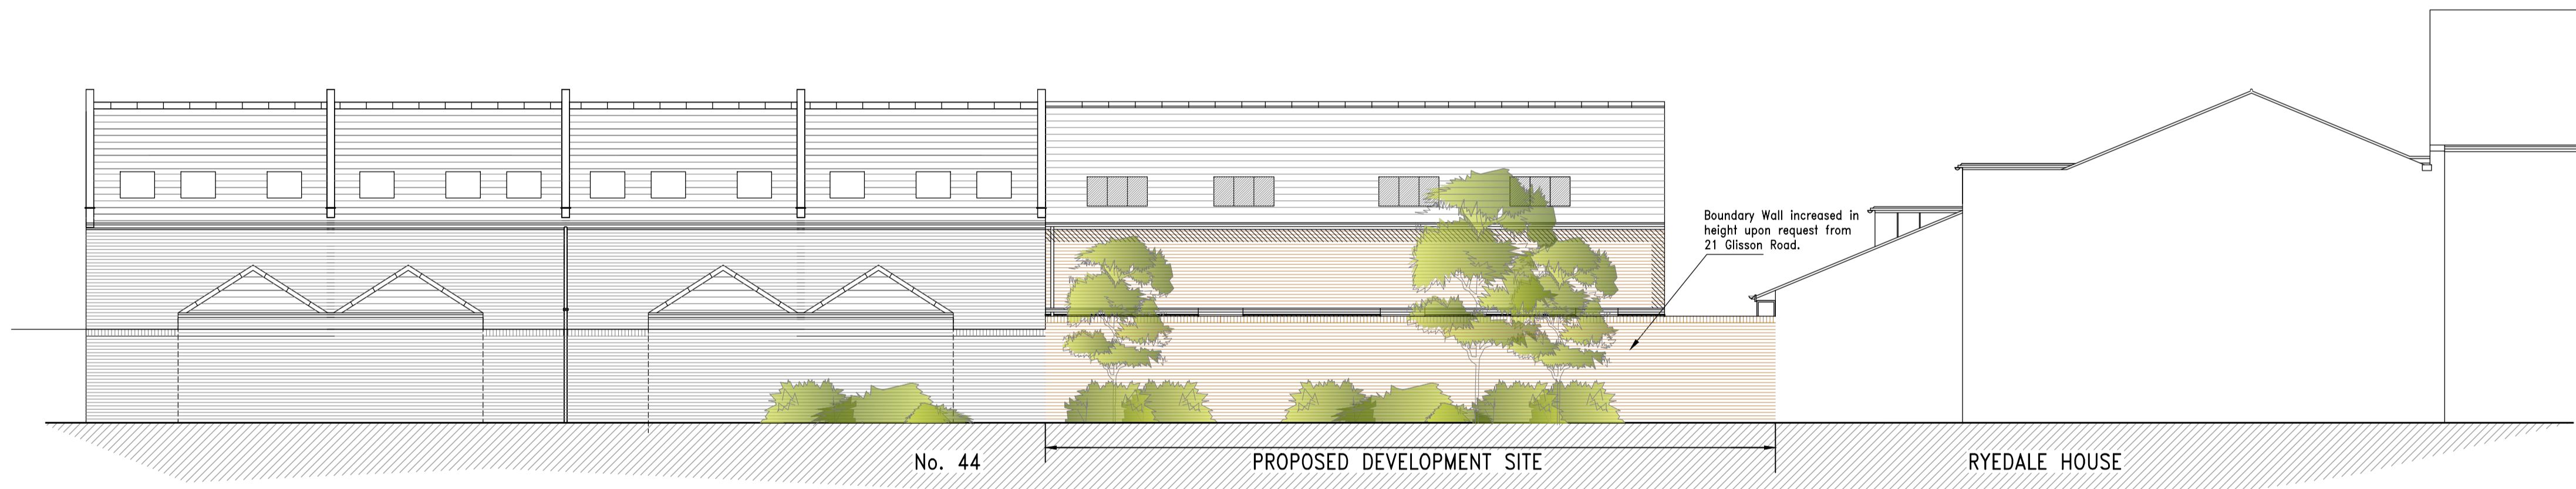

REAR ELEVATION

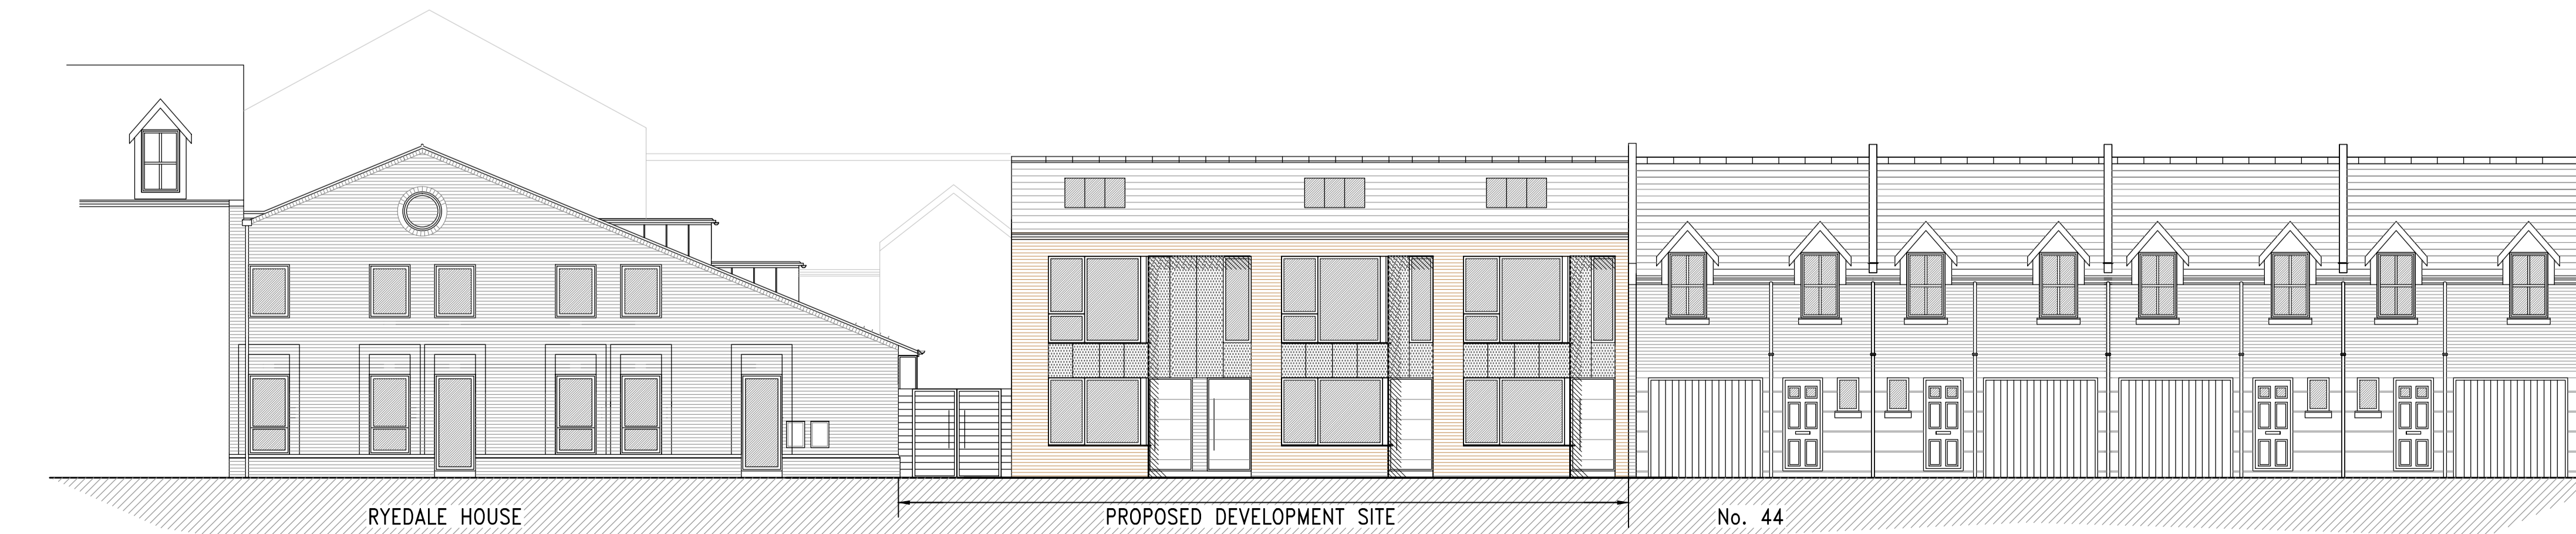

STREET ELEVATION FROM CAMBRIDGE PLACE

Rev C 23-03-14
Parapet omitted at request of conservation team

CLIENT
Mr James Arnold

PROJECT
Proposed Development to the Land
Adjacent to 40-42 Cambridge Place,
Cambridge

TITLE
Proposed Floor Plans
Proposed Elevations

DRAWING STATUS
PLANNING

DRAWN DSR CHECKED NP

SCALE 1:100 @ A1

DATE Aug. '13

THE GALLERY
96 KING ST
CAMBRIDGE
CB1 1LN
T: 01223 361803
F: 01223 361808
W: www.dpaarchitects.co.uk
E: info@dpaarchitects.co.uk



JOB NO. 319 DRAWING NUMBER PL(21)01 REV C