




GROUND FLOOR PLAN AS PROPOSED  
SCALE 1:100

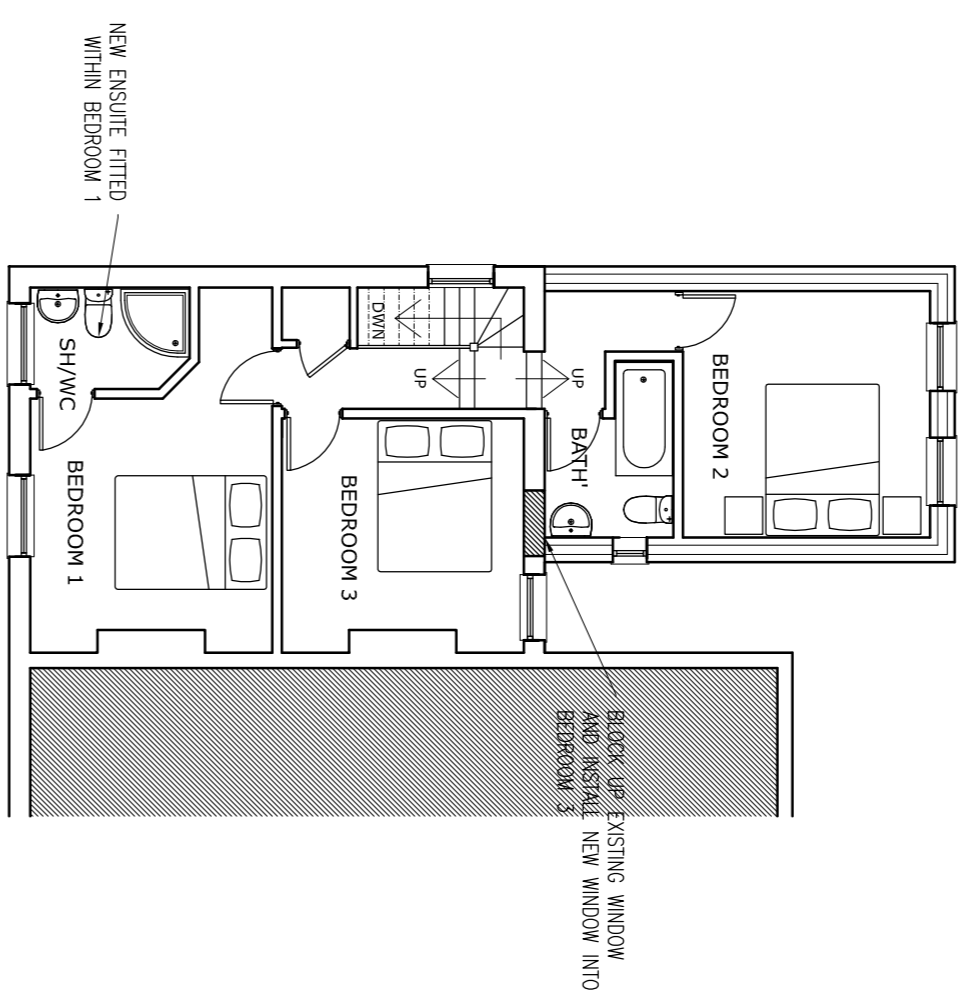


FIRST FLOOR PLAN AS PROPOSED  
SCALE 1:100

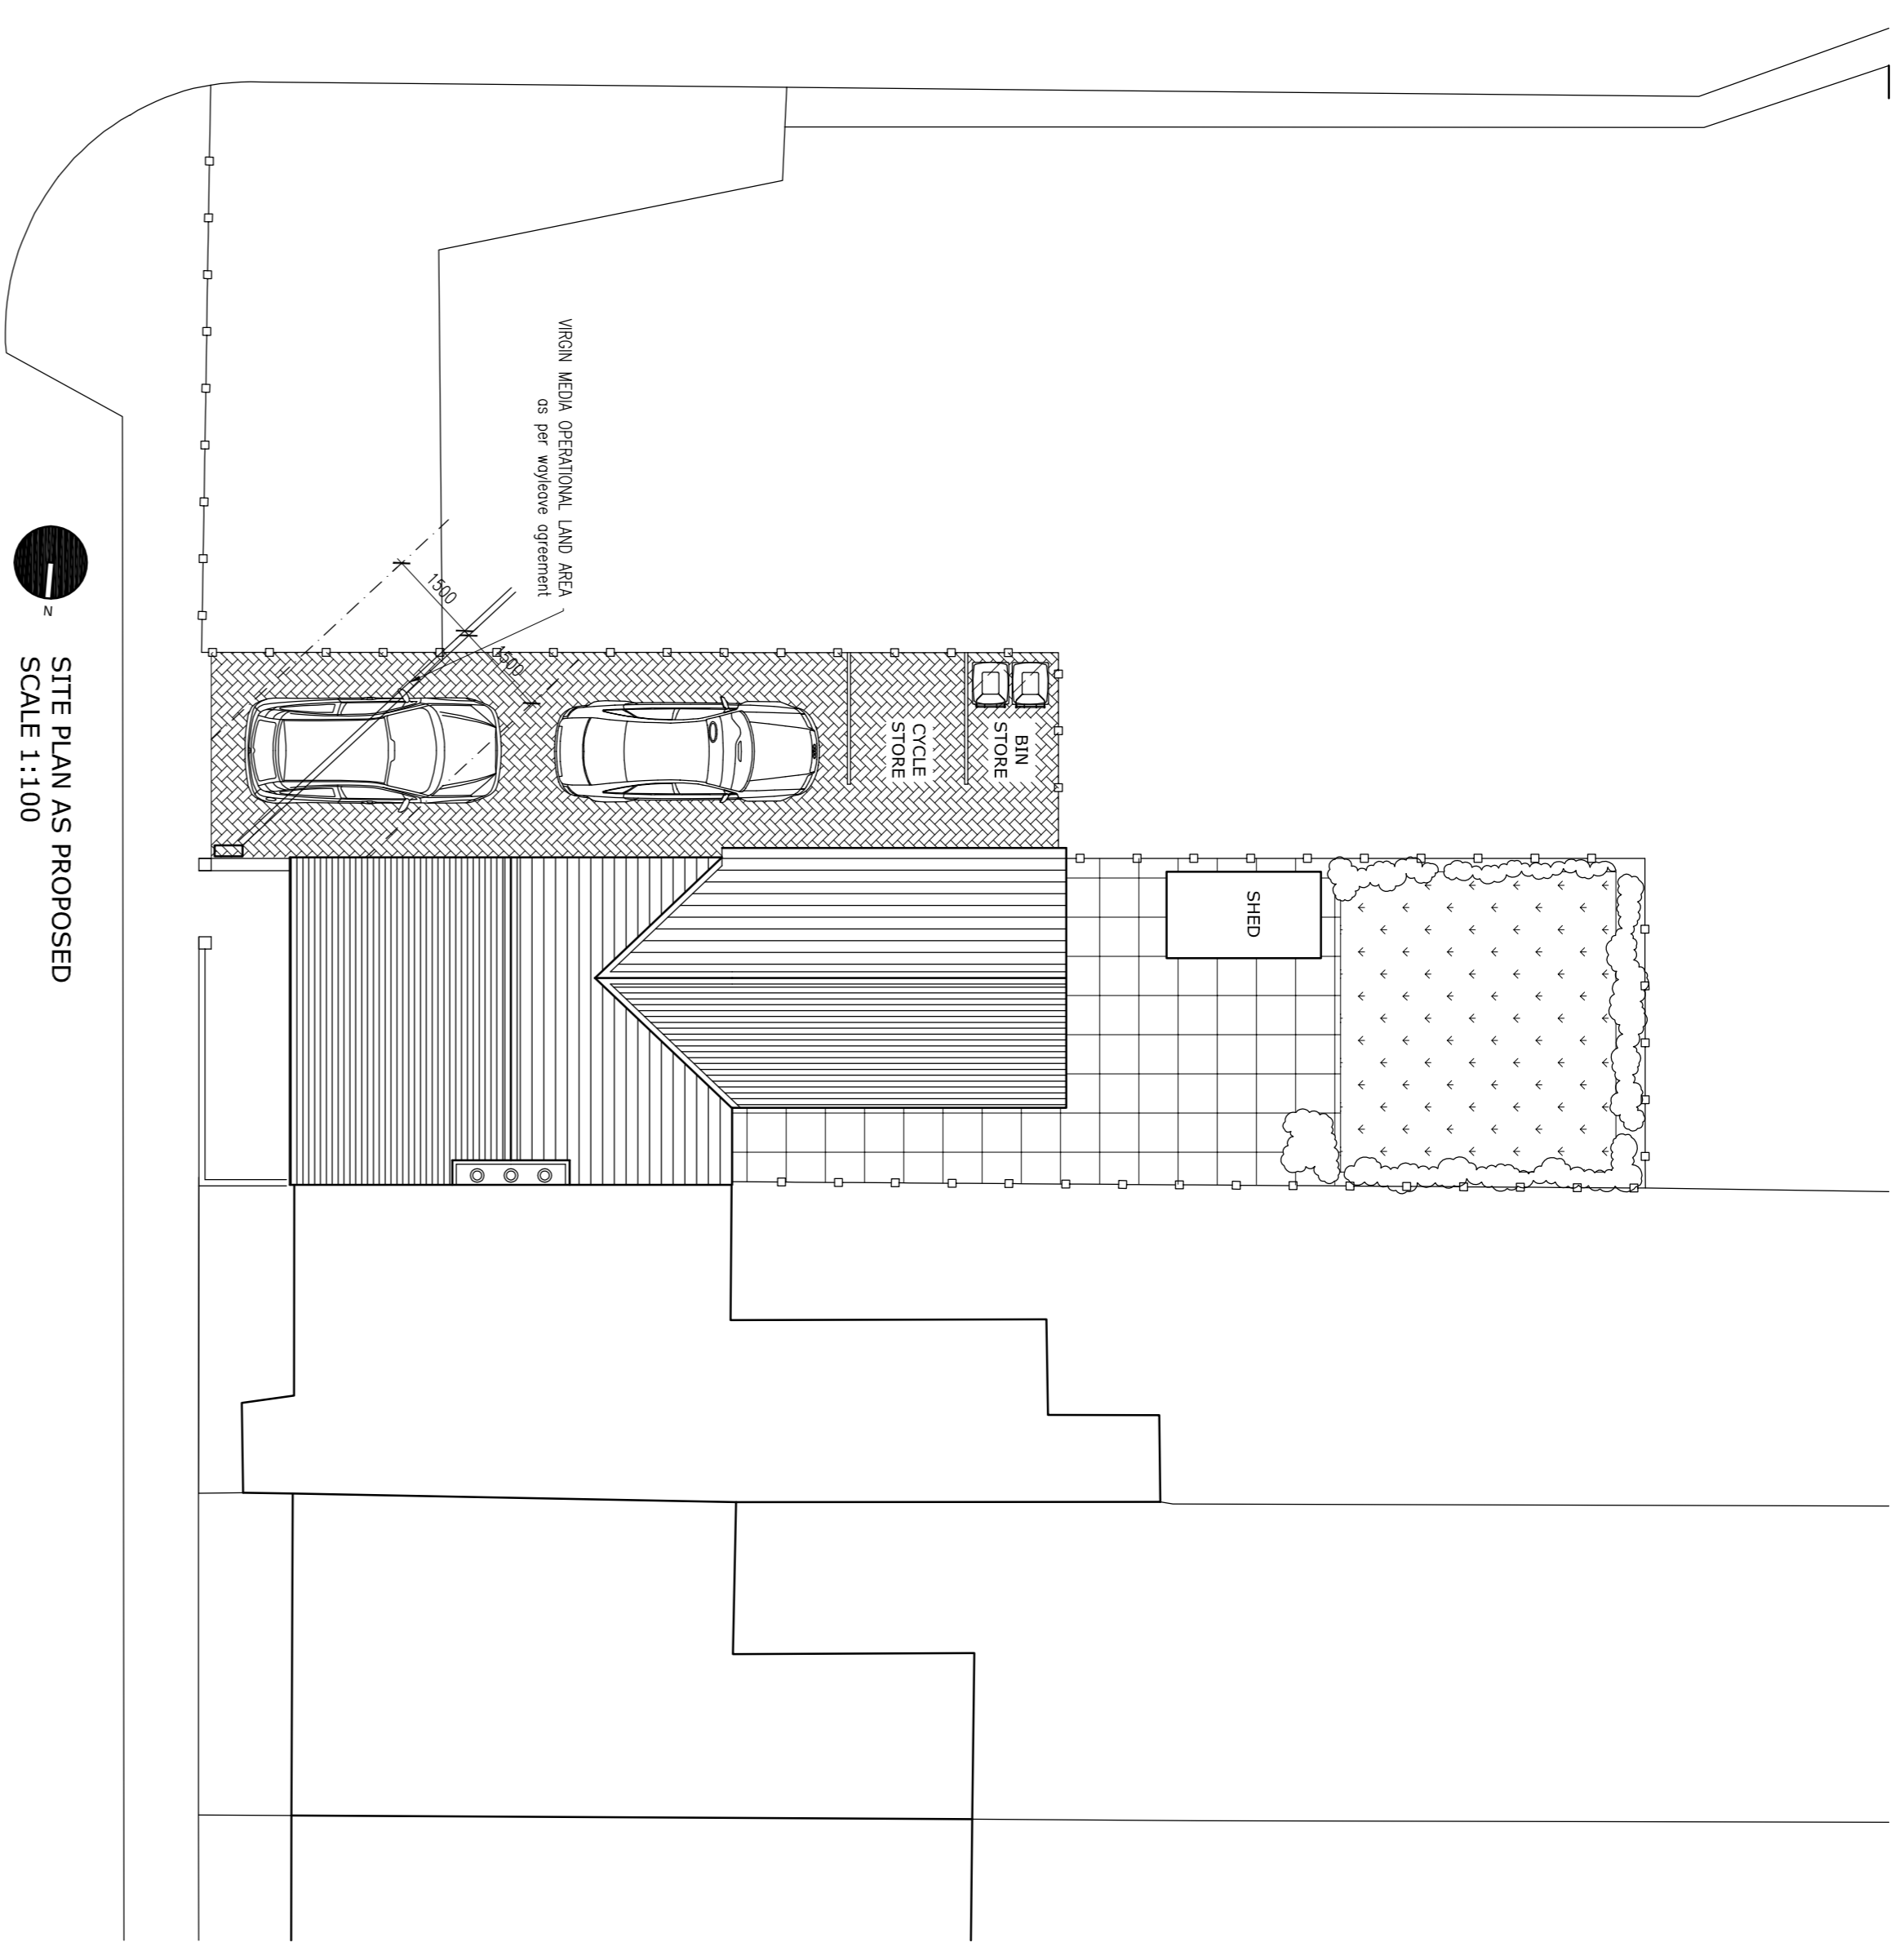


SITE PLAN AS PROPOSED  
SCALE 1:100

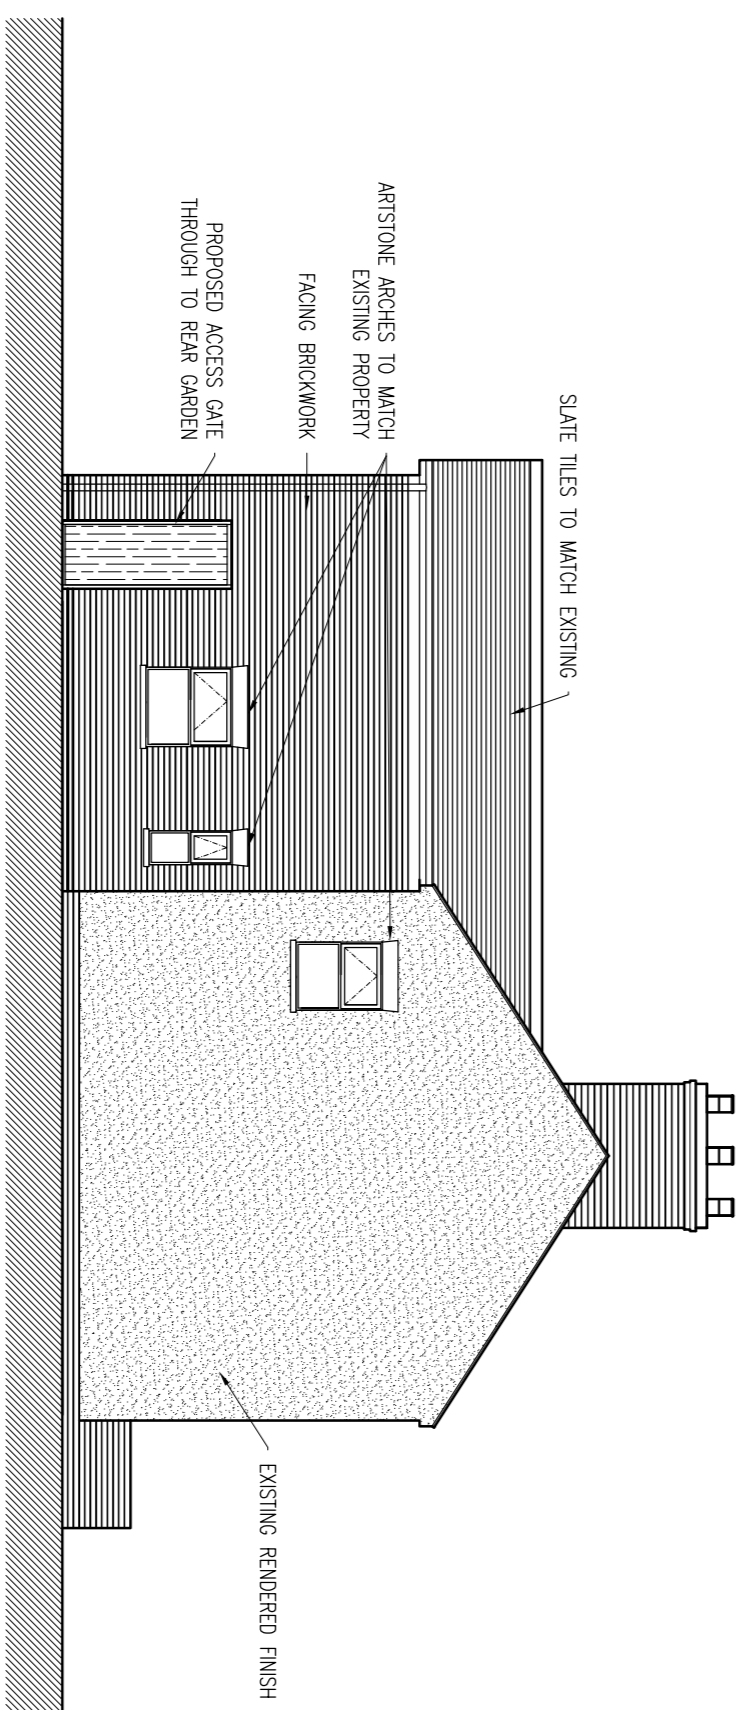


NORTH ELEVATION AS PROPOSED  
SCALE 1:100

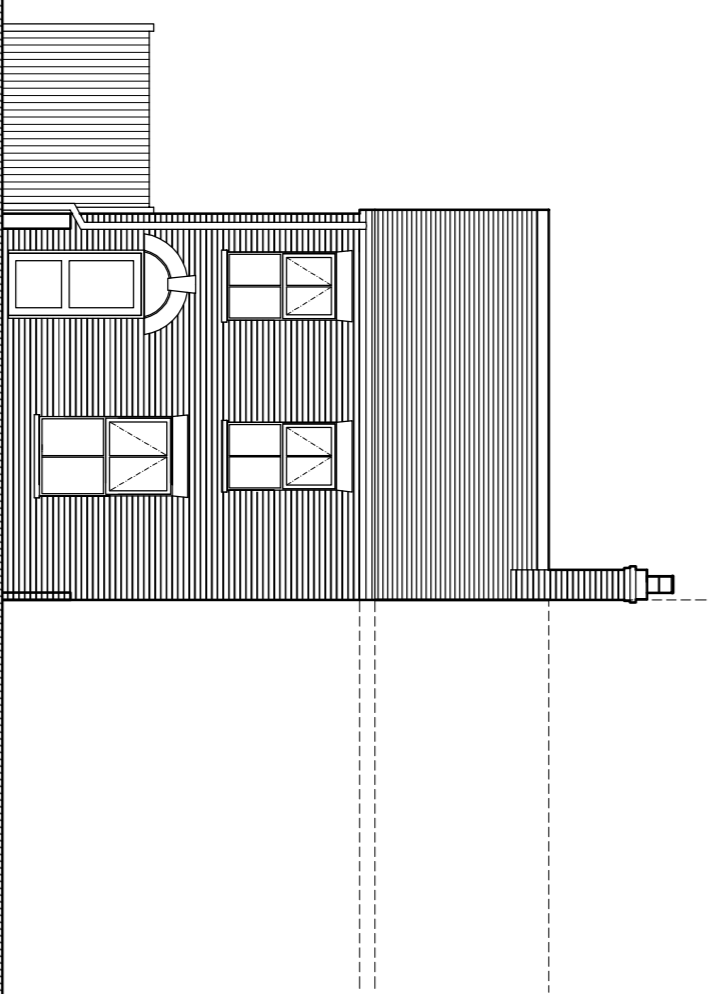

WEST ELEVATION - UNCHANGED  
SCALE 1:100

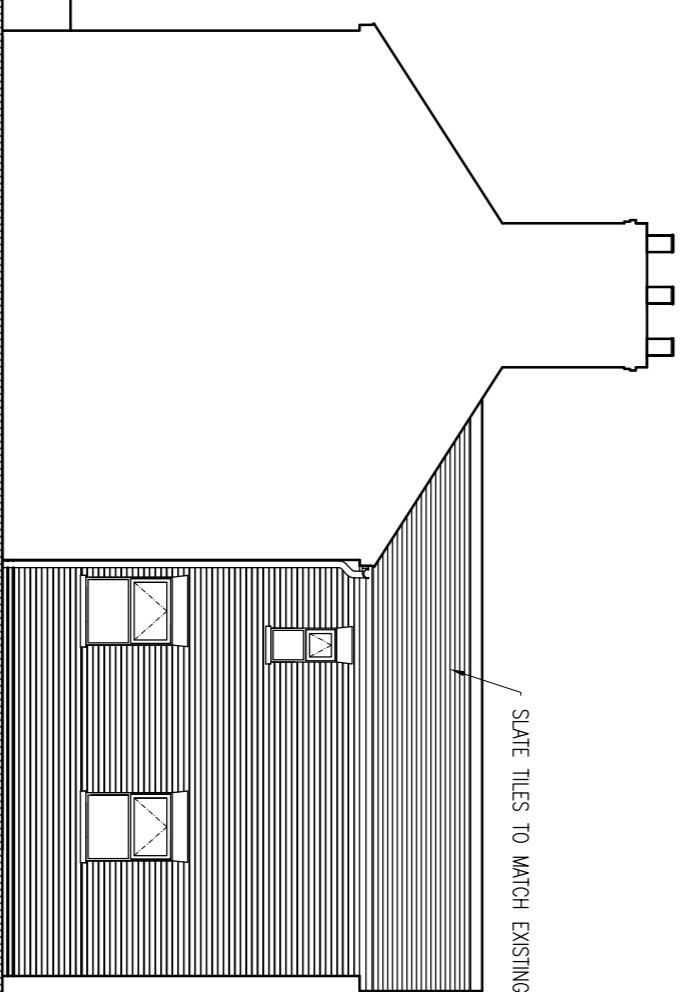

SOUTH ELEVATION AS PROPOSED  
SCALE 1:100

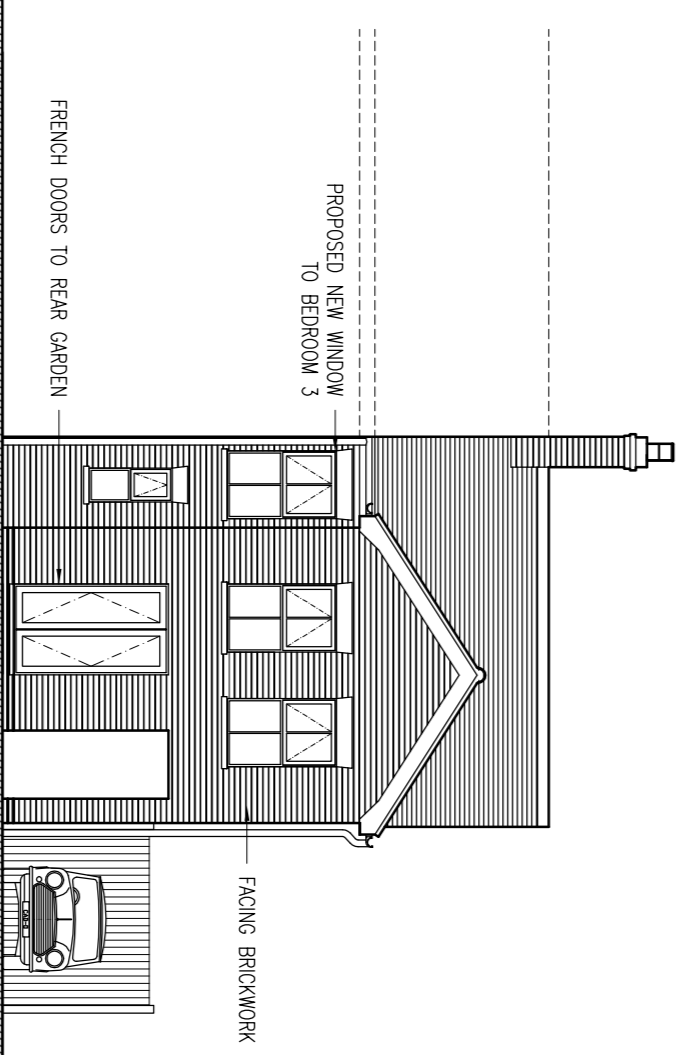

EAST ELEVATION AS PROPOSED  
SCALE 1:100

CDM RESIDUAL RISKS

ITEM	RISK
01	Risk 01, ...
02	Risk 02, ...
03	Risk 03, ...
04	Risk 04, ...
05	Risk 05, ...

Job DEVELOPMENTS & ALTERATIONS AT  
80 MANSON WORTH STREET, CAMBRIDGE  
Dwg PLANS AND ELEVATIONS AS PROPOSED  
Client MR. H. DOLBY  
Date APRIL 2014  
Scale 1:100  
Job No 40238

Dwg No (0-)102  
Rev No P2

SISCO  
Architecture Ltd  
18 The Broadway, St Ives Cambs PE27 5BN  
Tel 01480 400350  
Email info@siscoarchitecture.com  
Website www.siscoarchitecture.com

P2 MATERIAL AMENDMENT  
P1 FIRST ISSUE  
Rev

23.04.2014  
18.03.2014  
Date

HB  
HB  
Initials